


2 INTERIOR CORRIDOR ELEVATION - CLASSROOM BLDG. "A"
A1.01 1/8" = 1'-0"

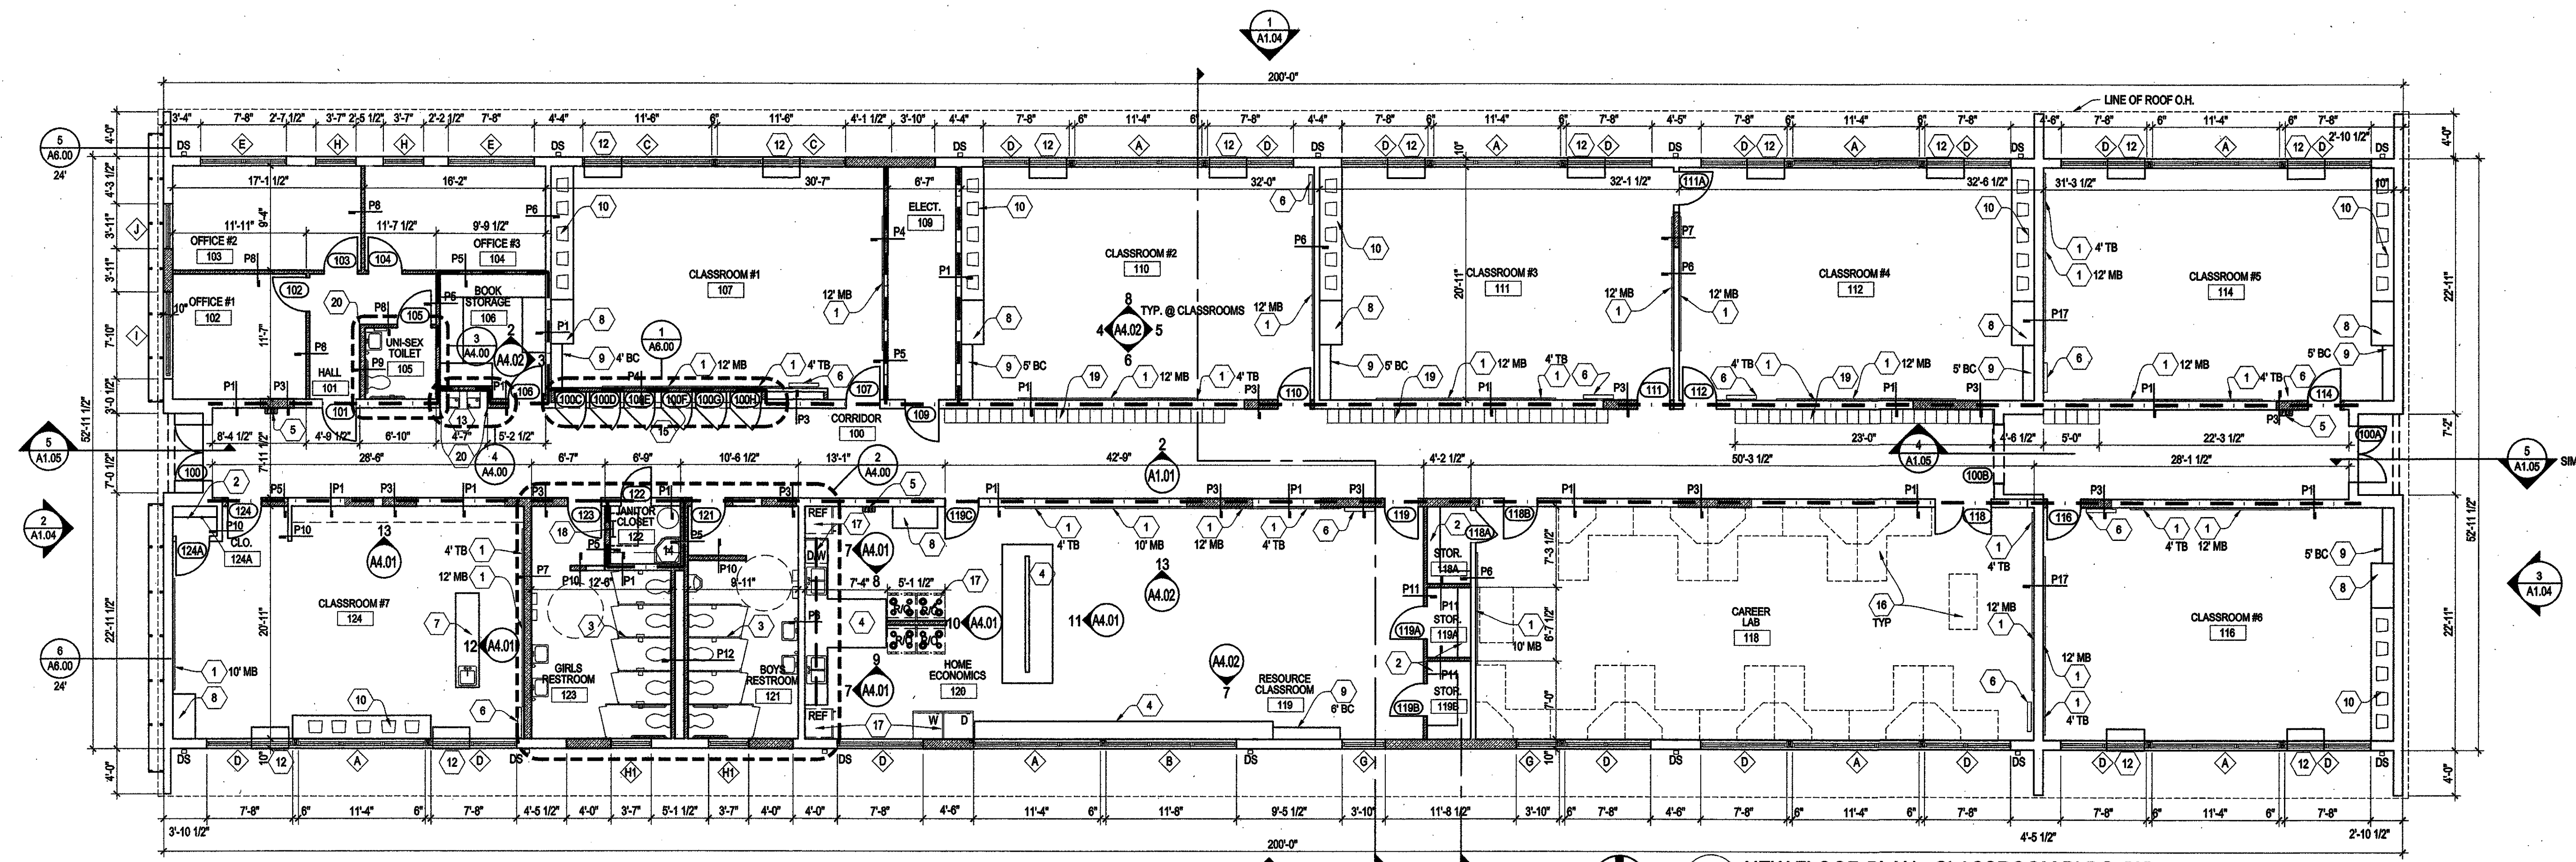


1 NEW FLOOR PLAN - CLASSROOM BLDG. "A"
A1.01 1/8" = 1'-0"

- LEGEND:**
- EXISTING WALL W/ NEW FINISHES - SEE PARTITION TYPES
 - NEW WD. STUD WALL W/ GYP. BD. - SEE PARTITION TYPES
 - DS - PRE-FIN MTL DOWNSPOUT - SEE EXT. ELEVATIONS SHT. A1.04

NOTE: DIMENSIONS TO EXISTING WALLS AND NEW WINDOWS ARE TO BE FIELD VERIFIED.

SPECIFIC NOTES:

- 1 VISUAL DISPLAY BOARD; SEE PLAN FOR DESIGNATION (MB-MARKER BOARD, TB-TACKBOARD) ALL UNITS ARE 4'-0" HIGH BY LENGTH INDICATED ON PLAN - SEE TYP. CLASSROOM ELEVATION 6/A4.02
- 2 5-ADJUSTABLE 12" D. WOOD SHELVES - SEE DETAIL 10/A5.00
- 3 TOILET PARTITIONS - SEE ELEVATIONS SHT. A4.00
- 4 MILLWORK - PROVIDE BLOCKING IN WALL - SEE INTERIOR ELEVATIONS
- 5 SEMI-RECESSED FIRE EXTINGUISHER CABINET - SEE FLOOR PLAN FOR LOCATION
- 6 T.V. MOUNTING BRACKET (SUPPLIED AND INSTALLED BY OWNER) - PROVIDE BLOCKING IN WALL
- 7 TEACHERS DEMONSTRATION DESK - SEE ELEVATION 12/A4.01
- 8 TALL CABINET - SIMILAR TO ELEVATION 4/A4.02
- 9 BOOKCASE - WIDTH INDICATED ON DRAWING - SIMILAR TO ELEVATION 4/A4.02
- 10 COMPUTER CARRELS - SIMILAR TO ELEVATION 4/A4.02
- 11 NOT USED
- 12 PTAC THRU-WALL UNIT - UNDER WINDOW - SEE DETAIL 3/A1.05 CONTRACTOR TO PROVIDE MOCK-UP IN FIELD
- 13 DRINKING FOUNTAIN - SEE ELEVATION 9&11/A4.02
- 14 CUSTODIAL SERVICE SINK - SEE ELEVATION 10/A4.02
- 15 NEW LOCKABLE DISPLAY CASE IN EXISTING LOCATION - SEE 2/A6.00
- 16 OWNER TO REMOVE, STORE AND RE-INSTALL LAB FURNITURE
- 17 RESIDENTIAL APPLIANCES - SEE ELEVATIONS 7-12/A4.01
- 18 METAL ROOF ACCESS LADDER - PROVIDE BLOCKING IN WALL
- 19 REMOVE, STORE AND RE-INSTALL EXISTING LOCKERS IN CONFIGURATION SHOWN - SEE ELEVATION 2/A1.01
- 20 CORNER GUARDS - SEE SPECIFICATIONS

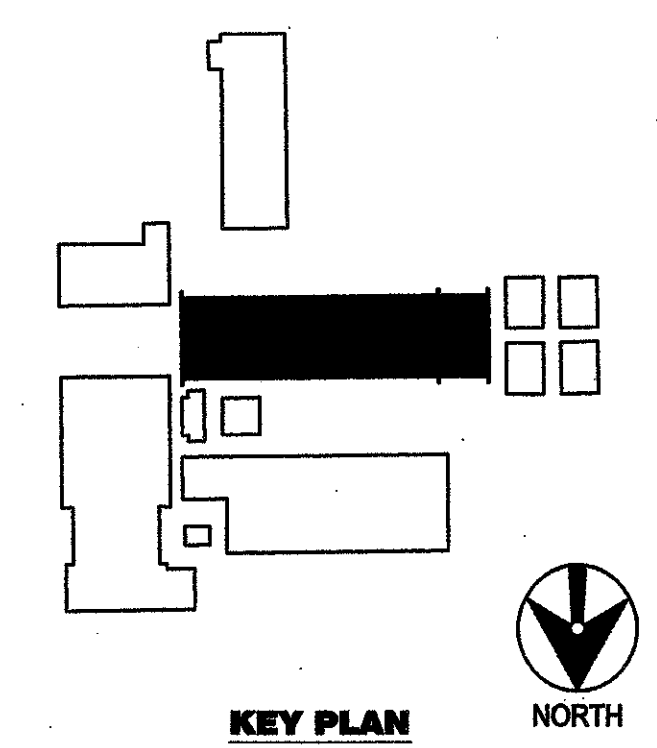

RENOVATIONS AND ADDITION TO CLASSROOM BUILDINGS TO CLASSROOM BLDG. "A"
FOLSOM JR. HIGH SCHOOL
ST. TAMMANY PARISH SCHOOL BOARD
 FOLSOM, LOUISIANA
 80055 HAY HOLLOW ROAD

DATE ISSUED: 10 JUNE 2009
 REVISED:
 REVISED:
 REVISED:
 REVISED:
 DRAWN BY: RAB
 CHECKED BY: CEV

CONSTRUCTION DOCUMENTS

08060

TITLE:
 FLOOR PLAN
 CLASSROOM BLDG. "A"

SHEET:
A1.01