





SPECIFIC NOTES

- 1 GYPSUM BOARD
- 2 2x2' ACOUSTICAL CEILING TILE SYSTEM
- 3 ALUMINUM SOFFIT
- 4 EXPOSED CEILING
- 5 SHEET ROCK LAY-IN CEILING

LEGEND

-  SHEET ROCK LAY-IN CEILING
-  2x2' ACOUSTICAL CEILING TILE SYSTEM
-  GYPSUM BOARD

 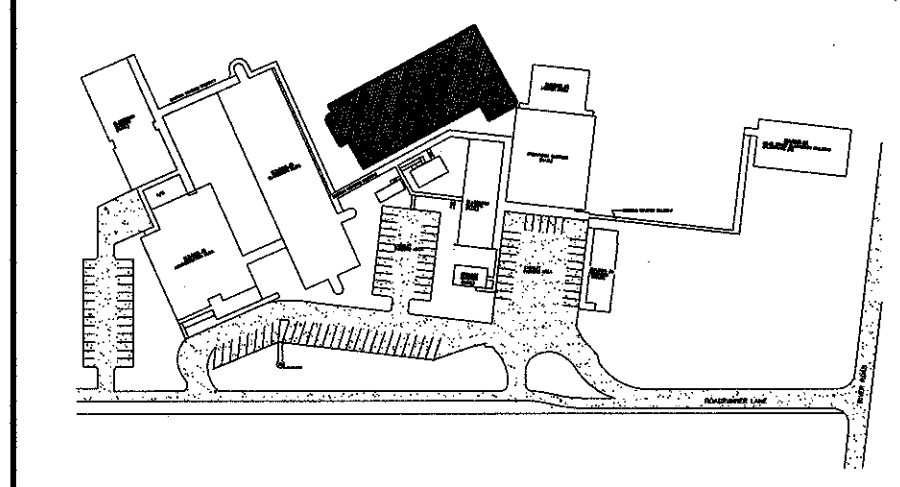



MURRAY ARCHITECTS
 131 Armond Center Court
 Metairie, LA 70007
 (504) 885-7844
 Fax: (504) 885-0182

no.	revisions	date
1		
2		
3		
4		
5		
6		

**HARRY HURST MIDDLE SCHOOL
WING ADDITION**
 170 Roadrunner Lane, Destrehan, Louisiana 70047

FIRST FLOOR REFLECTED CEILING PLAN

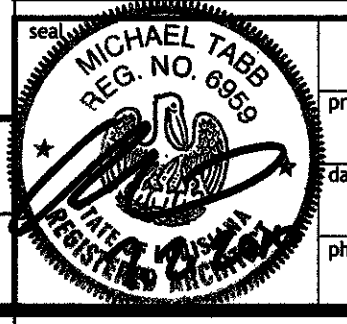	 project number 1007 date 6.14.2010 phase CD	drawing number <h1 style="font-size: 2em;">A.6.0</h1>
---	--	--

ALL ARCHITECTURAL DOCUMENTS ARE PROTECTED BY UNITED STATES COPYRIGHT LAW. THEY HAVE BEEN PREPARED SPECIFICALLY FOR THE PROJECT IDENTIFIED AND ARE NOT SUITABLE FOR USE ON ANY OTHER PROJECT OR AT ANY OTHER LOCATION WITHOUT THE WRITTEN PERMISSION OF MURRAY ARCHITECTS. ALL RIGHTS ARE RESERVED TO MURRAY ARCHITECTS.

A-1 FIRST FLOOR REFLECTED CEILING PLAN

3/32"=1'-0"