



2 PORTLAND CEMENT CONCRETE SIDEWALK PAVEMENT
C.1.4 MTS

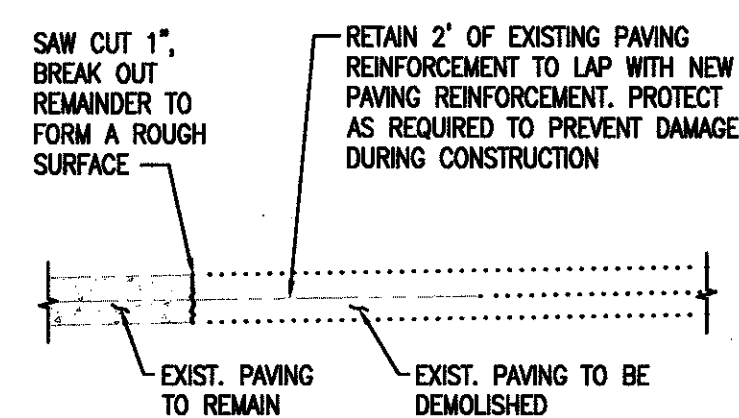




3 SAWCUT DETAIL
C.1.4 3/4\"/>

PAVEMENT LEGEND

PORTLAND CEMENT CONCRETE SIDEWALK - 4\"/> SEE 2/C.1.4 FOR DETAILS.

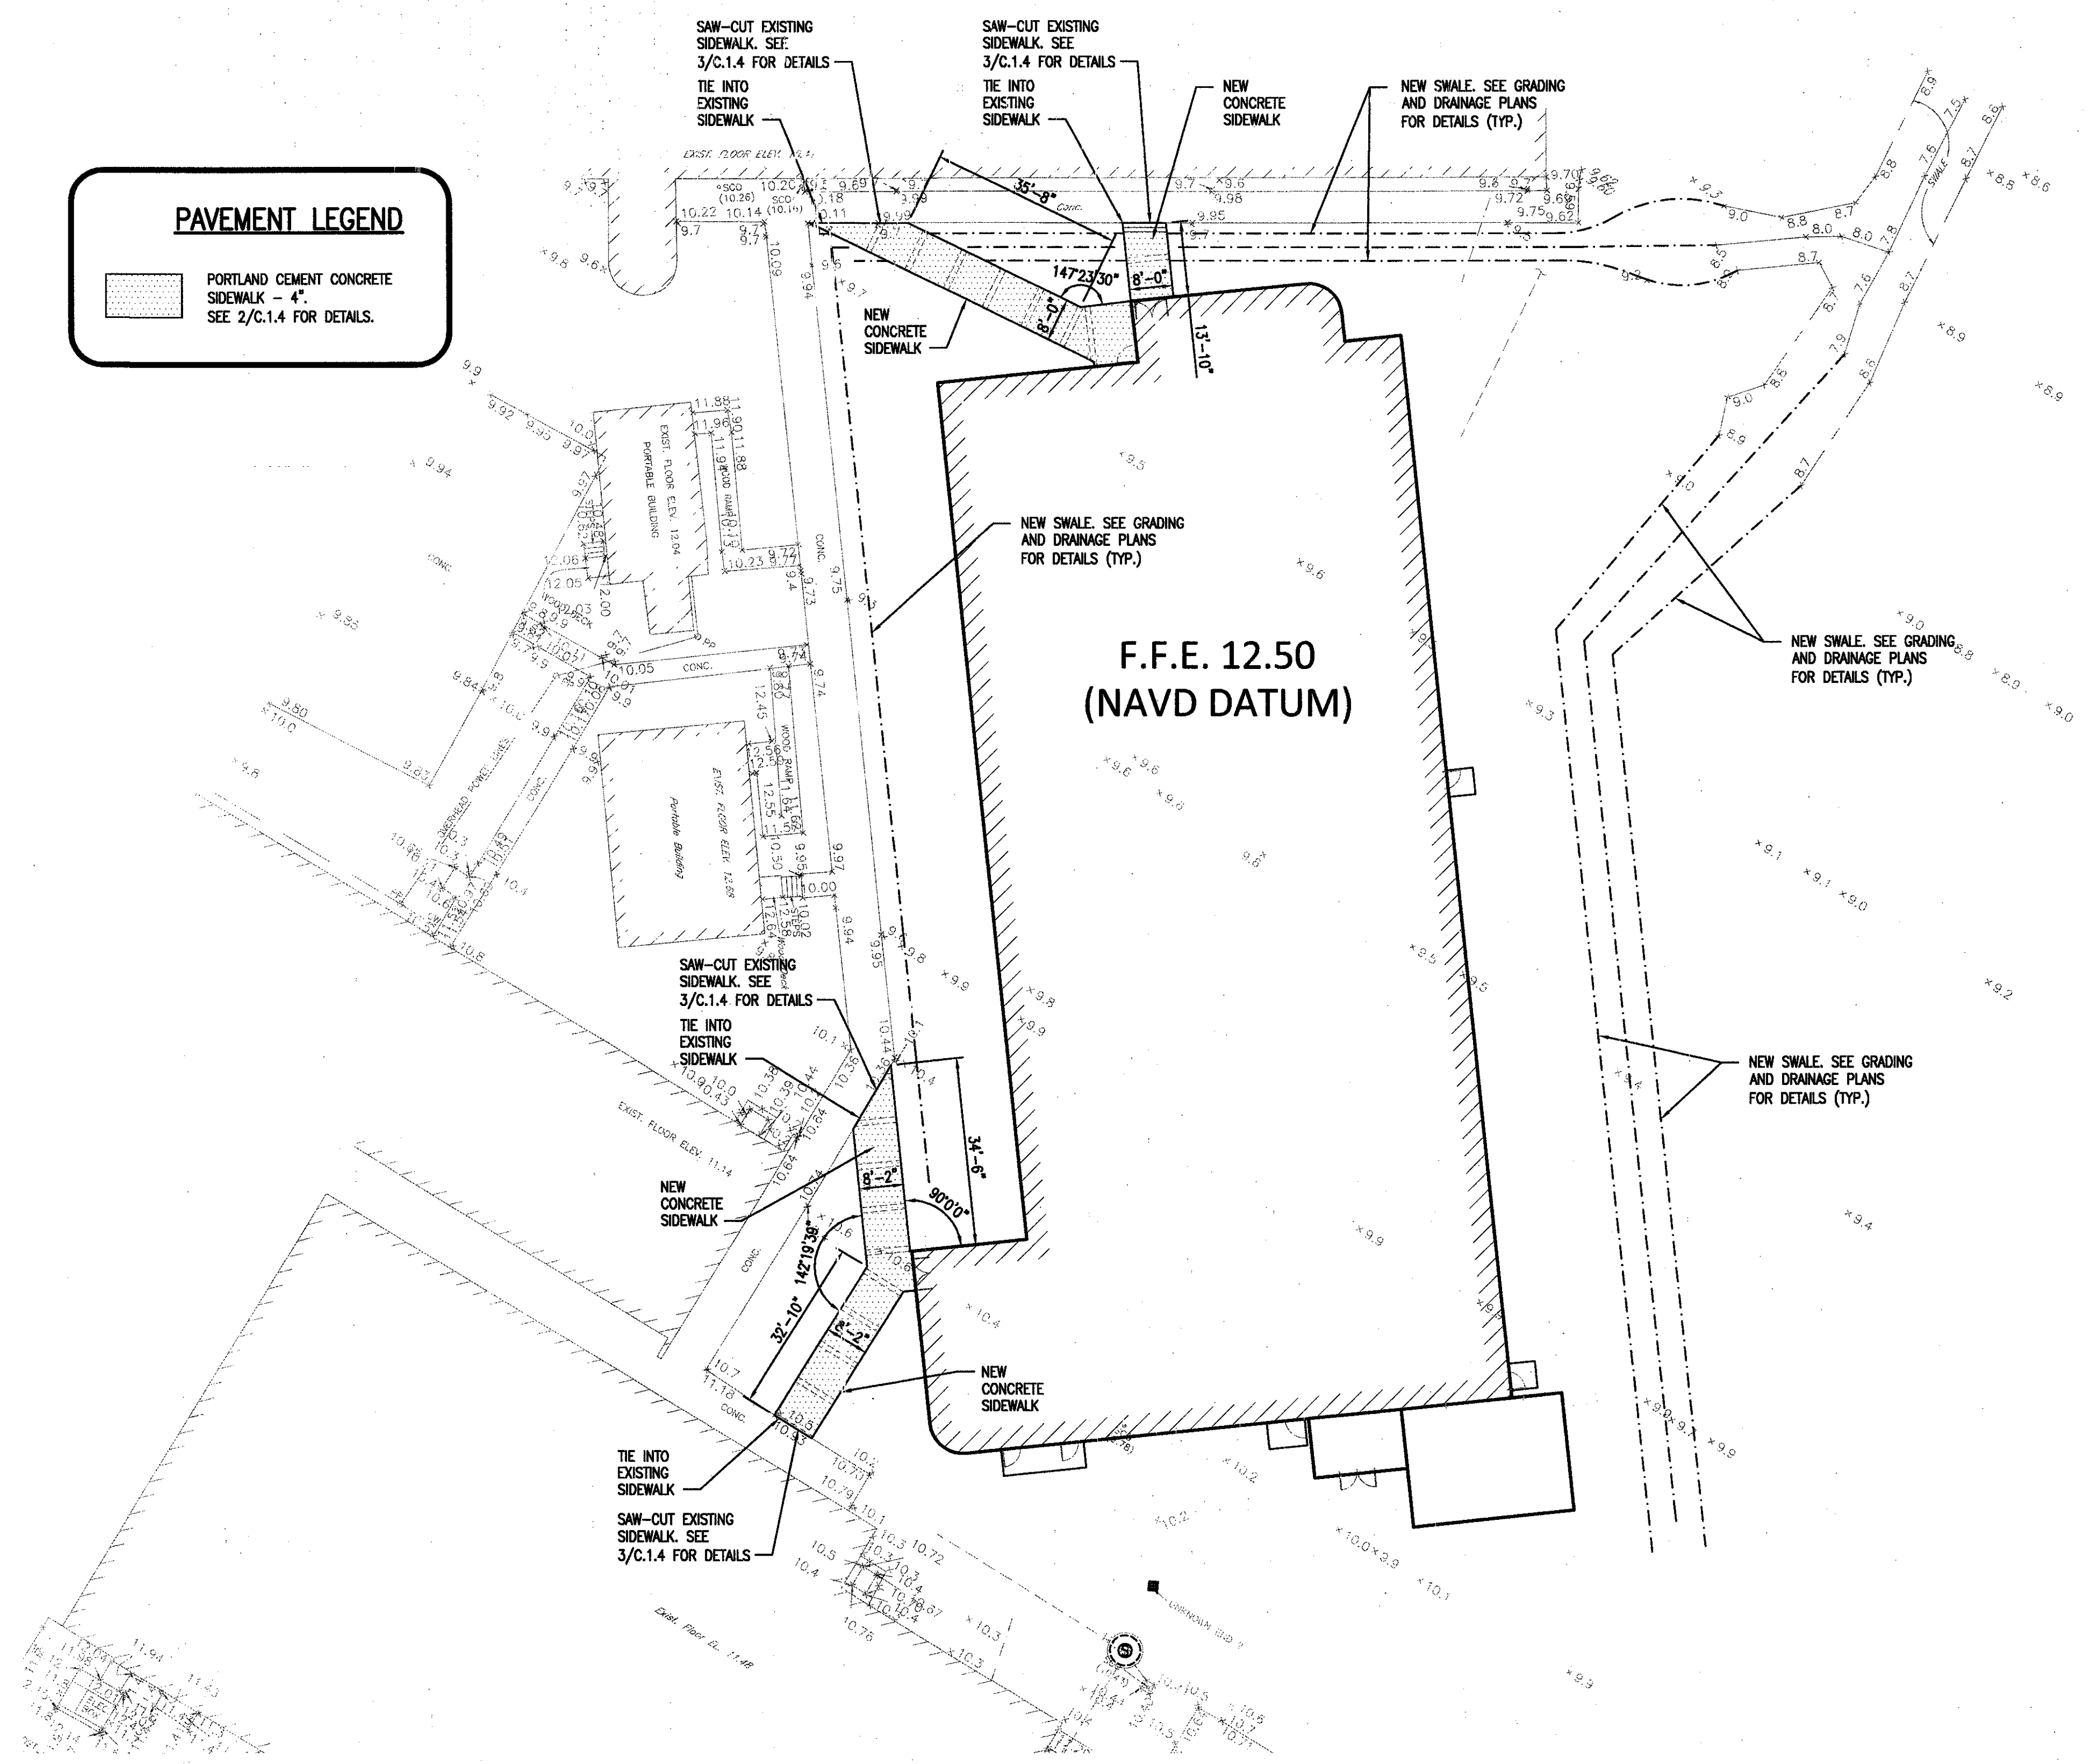

1 PAVING PLAN
C.1.4 1\"/>

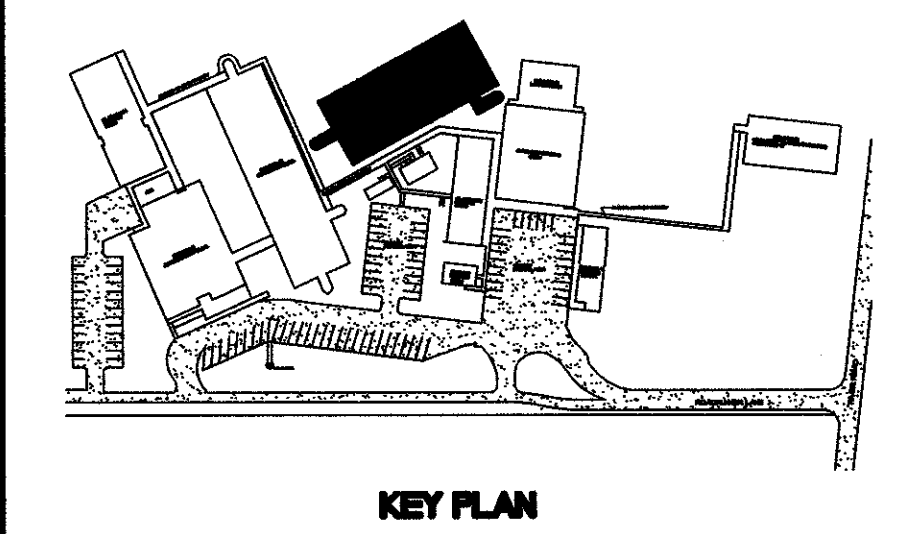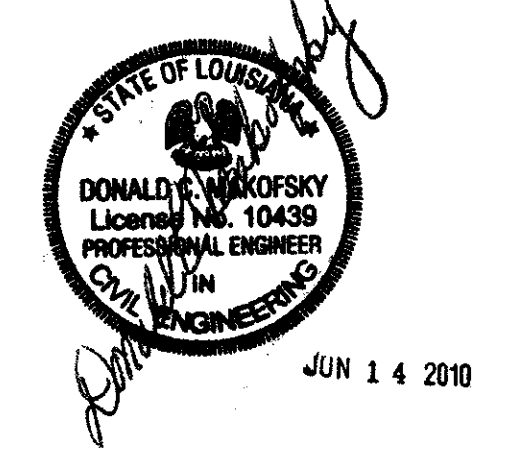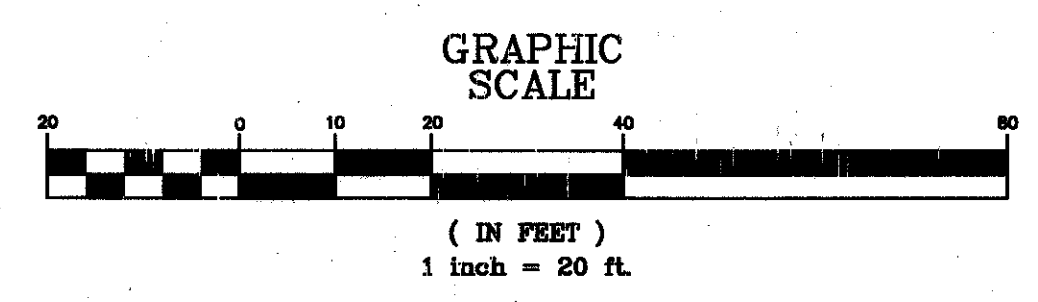

MURRAY ARCHITECTS
25 commonwealth court
metairie, louisiana 70002
(985) 764-7275
fax (985) 725-0182

no.	revisions	date
1		
2		
3		
4		
5		
6		

HARRY HURST MIDDLE SCHOOL WING ADDITION
170 Roadrunner Lane, Destrehan, Louisiana 70047

PAVING PLAN

sheet	MURRAY ARCHITECTS	drawing number
project number	1007	C.1.4
date	6.14.2010	
phase	CD	

MORPHY MAKOFSKY INCORPORATED
CONSULTING ENGINEER
(504) 488-1317
JOB NO. 10030

COPYRIGHT: THESE DOCUMENTS ARE THE PROPERTY OF MURPHY MAKOFSKY INCORPORATED. THEY HAVE BEEN PREPARED SPECIFICALLY FOR THE PROJECT AND SITE INDICATED. ANY REPRODUCTION OR TRANSMISSION OF THESE DOCUMENTS WITHOUT THE EXPRESS WRITTEN APPROVAL AND PARTICIPATION OF MURPHY MAKOFSKY INCORPORATED IS PROHIBITED. ANY REPRODUCTION OR TRANSMISSION OF THESE DOCUMENTS WITHOUT THE EXPRESS WRITTEN APPROVAL AND PARTICIPATION OF MURPHY MAKOFSKY INCORPORATED IS PROHIBITED.