

GENERAL NOTES

1. ALL INTERIOR DIMENSIONS ARE SHOWN FROM THE FACE OF METAL STUDS, UNLESS OTHERWISE NOTED.
2. ALL EXTERIOR DIMENSIONS ARE SHOWN FROM FACE OF BRICK/CMU, FACE OF STUD, CENTERLINE OF CURBS AND OPENINGS UNLESS OTHERWISE NOTED.
3. DOOR FRAMES SHALL BE LOCATED 4" FROM BACK OF FRAME TO END OF PARTITION IN WHICH THE DOOR IS INCORPORATED, UNLESS OTHERWISE NOTED.
4. CONTRACTOR SHALL PROVIDE BLOCKING IN PARTITIONS FOR ALL WALL MOUNTED EQUIPMENT. BLOCKING SHALL BE PROVIDED BY CONTRACTOR. BLOCKING SUPPLIERS FOR BLOCKING IN PARTITIONS AS REQUIRED FOR PROPER INSTALLATION.
5. SEE SHEET A201 FOR PARTITION TYPES AND DETAILS.
6. REFER TO SPECIFICATION SECTION 0870 FOR HARDWARE (HW).


SIZELER THOMPSON BROWN ARCHITECTS
PROJECT DESIGN GROUP
 300 LAFAYETTE STREET, SUITE 200
 THIBODOUXVILLE, LOUISIANA 70130
 THOMPSON BROWN ARCHITECTS
 (504) 523-6472 FAX (504) 529-1181

No.	Revisions	Description	Date

JEFFERSON PARISH SHERIFFS OFFICE
FOURTH DISTRICT STATION
 METAIRIE, LOUISIANA 70003

GROUND LEVEL FLOOR PLAN

File name	Sub-station.rvt	drawing number	A201
Project number	51122.03		
Date	02-25-10		
Phase	CD		

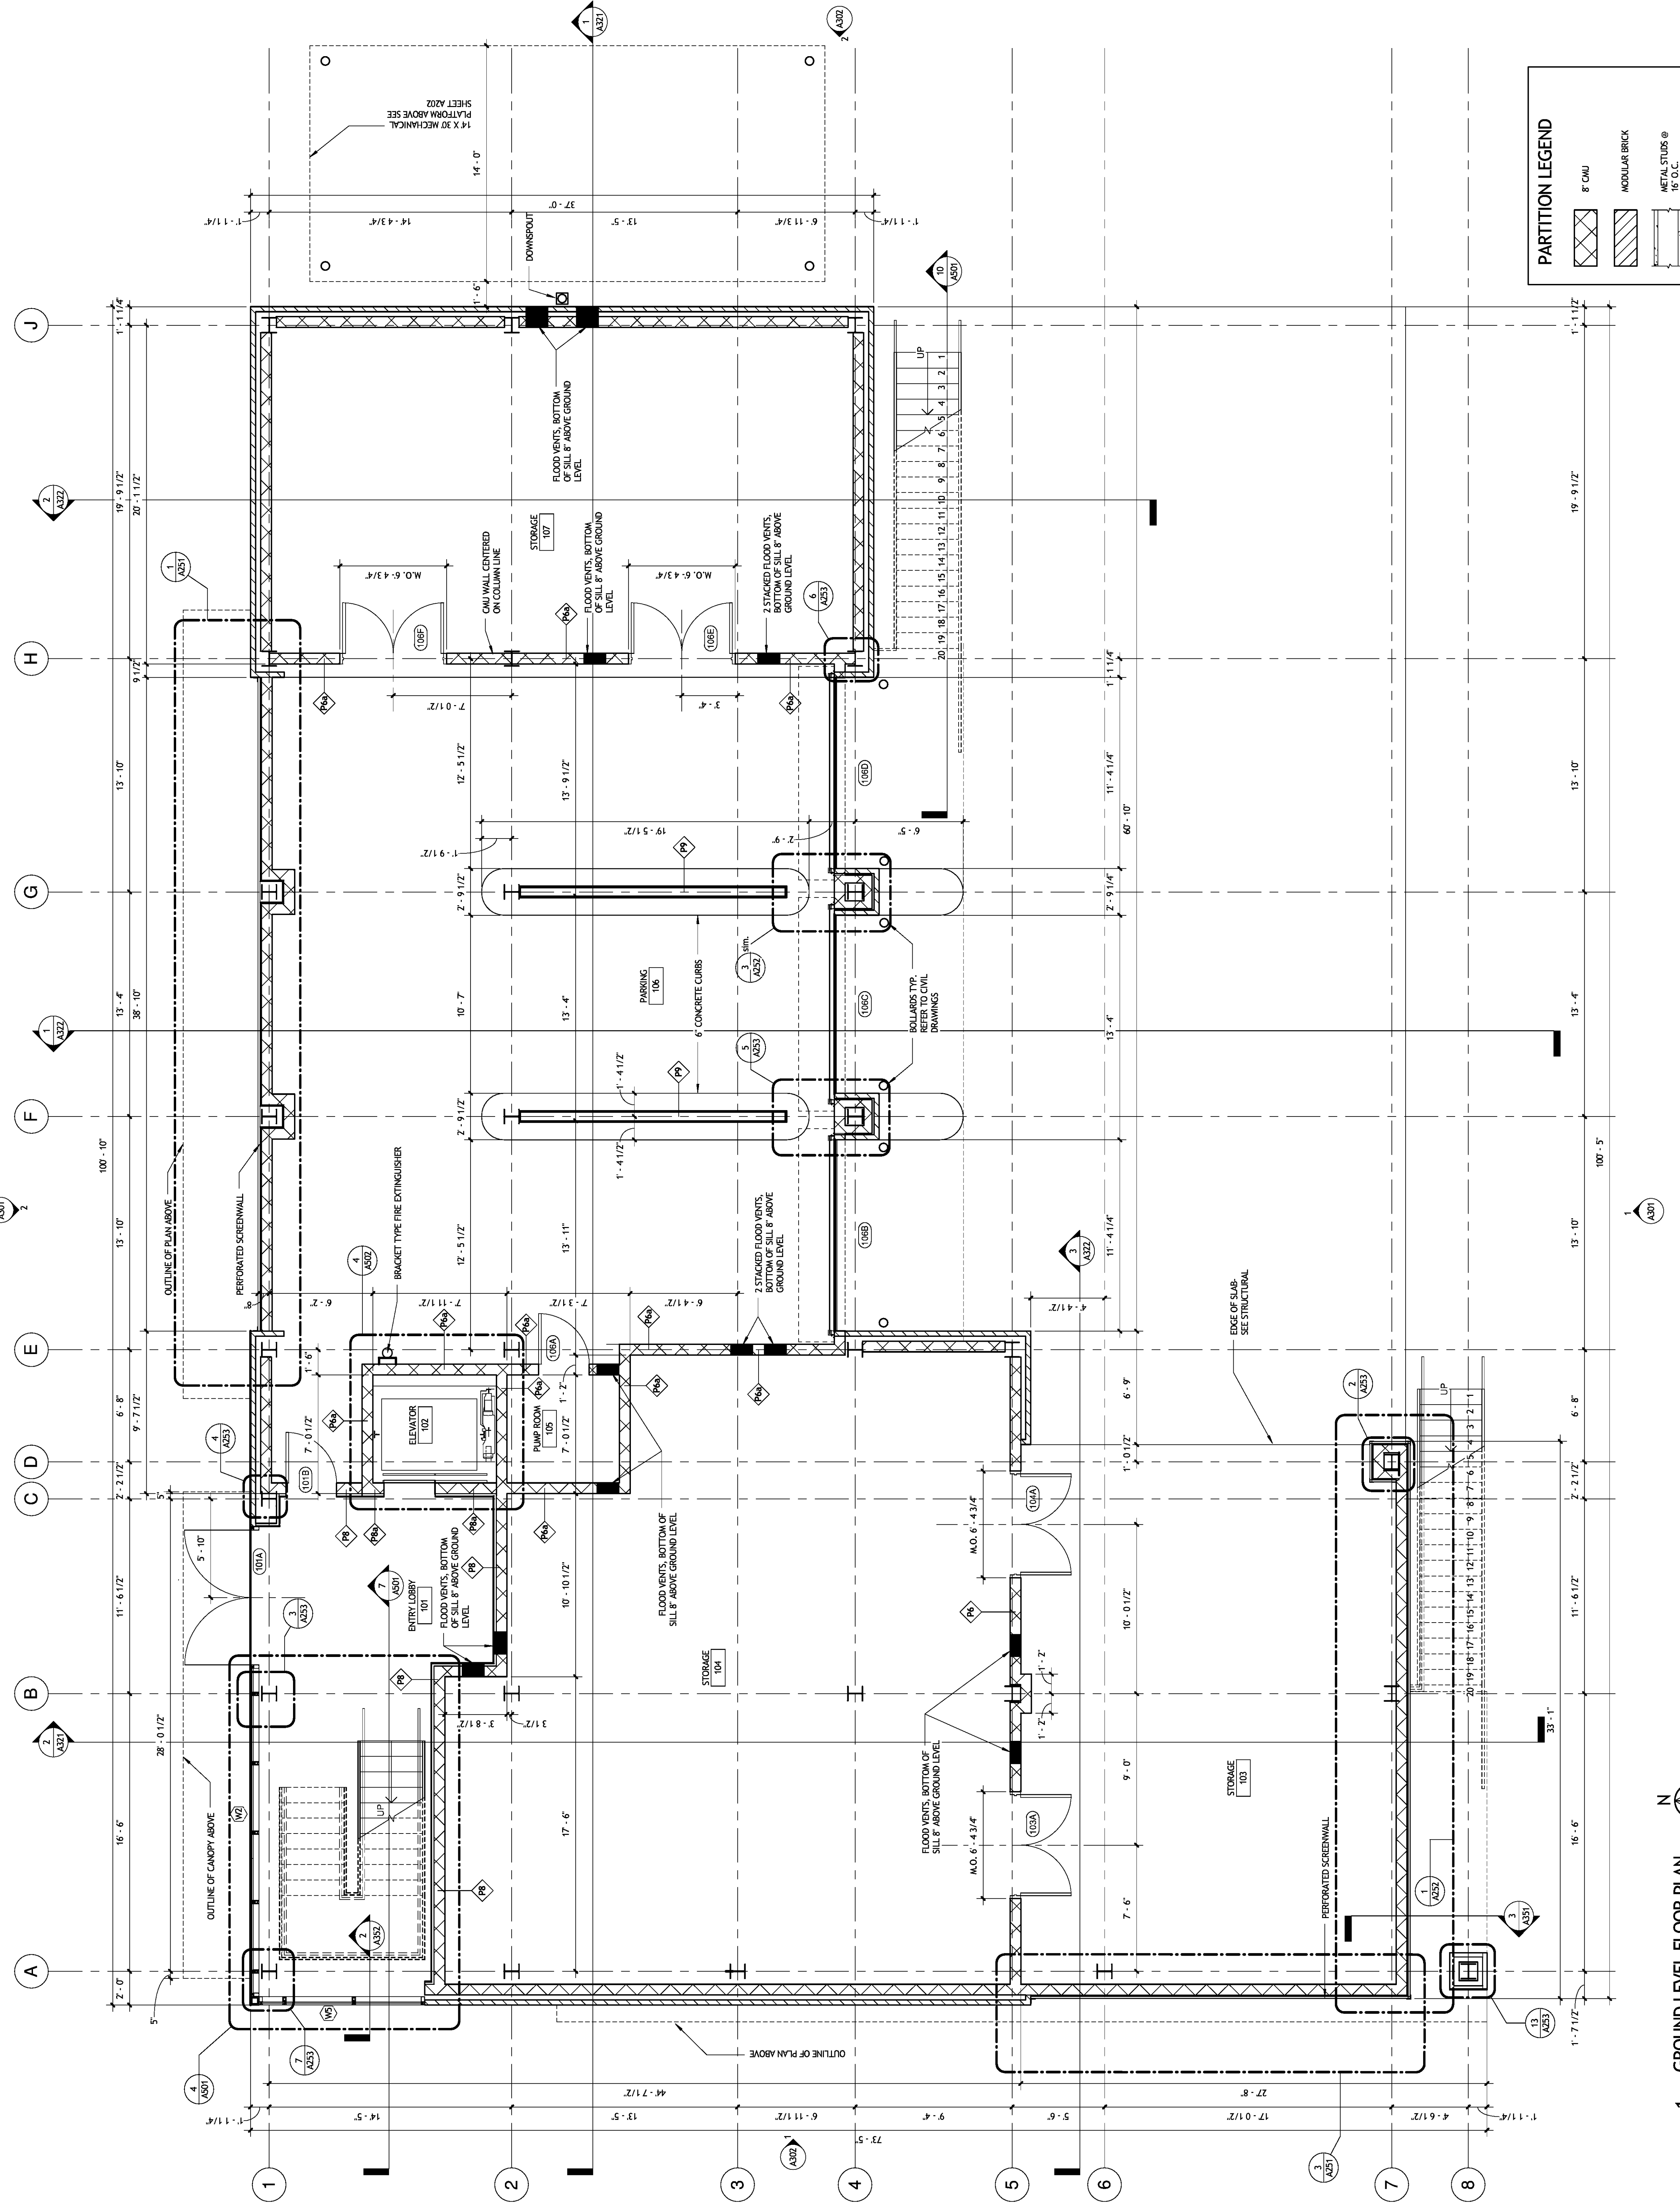

PARTITION LEGEND

	8" CMU
	MODULAR BRICK
	METAL STUDS @ 16 O.C.

1 GROUND LEVEL FLOOR PLAN
 A201 1/4" = 1'-0"