

GENERAL NOTES

1. ALL INTERIOR DIMENSIONS ARE SHOWN FROM THE FACE OF METAL STUDS, UNLESS OTHERWISE NOTED.
2. ALL EXTERIOR DIMENSIONS ARE SHOWN FROM FACE OF BRICK/CMU, FACE OF STUD, CENTERLINE OF COLUMNS AND OPENINGS UNLESS OTHERWISE NOTED.
3. DOOR FRAMES SHALL BE LOCATED 4" FROM BACK OF FRAME TO END OF PARTITION IN WHICH THE DOOR IS INCORPORATED, UNLESS OTHERWISE NOTED.
4. CONTRACTOR SHALL PROVIDE BLOCKING IN PARTITIONS FOR ALL WALL MOUNTED EQUIPMENT. BLOCKING IN PARTITIONS AS REQUIRED FOR PROPER INSTALLATION.
5. SEE SHEET A601 FOR PARTITION TYPES AND DETAILS.
6. REFER TO SPECIFICATION SECTION 08710 FOR HARDWARE (HW).

LEGEND



SIZELER THOMPSON BROWN ARCHITECTS
PROJECT DESIGN GROUP
 300 LAFAYETTE STREET, SUITE 200
 NEW ORLEANS, LOUISIANA 70130
 THOMPSON BROWN ARCHITECTS
 (504) 523-6472 FAX (504) 529-1181

No.	Revisions	Description	Date


JEFFERSON PARISH SHERIFFS OFFICE
FOURTH DISTRICT STATION
 METAIRIE, LOUISIANA 70003

File name	Sub-station.rvt	drawing number	A202
Project number	51122.03		
Date	02-25-10		
Phase	CD		

MAIN LEVEL FLOOR PLAN

PARTITION LEGEND

- 8" CMU
- MODULAR BRICK
- METAL STUDS @ 16" O.C.

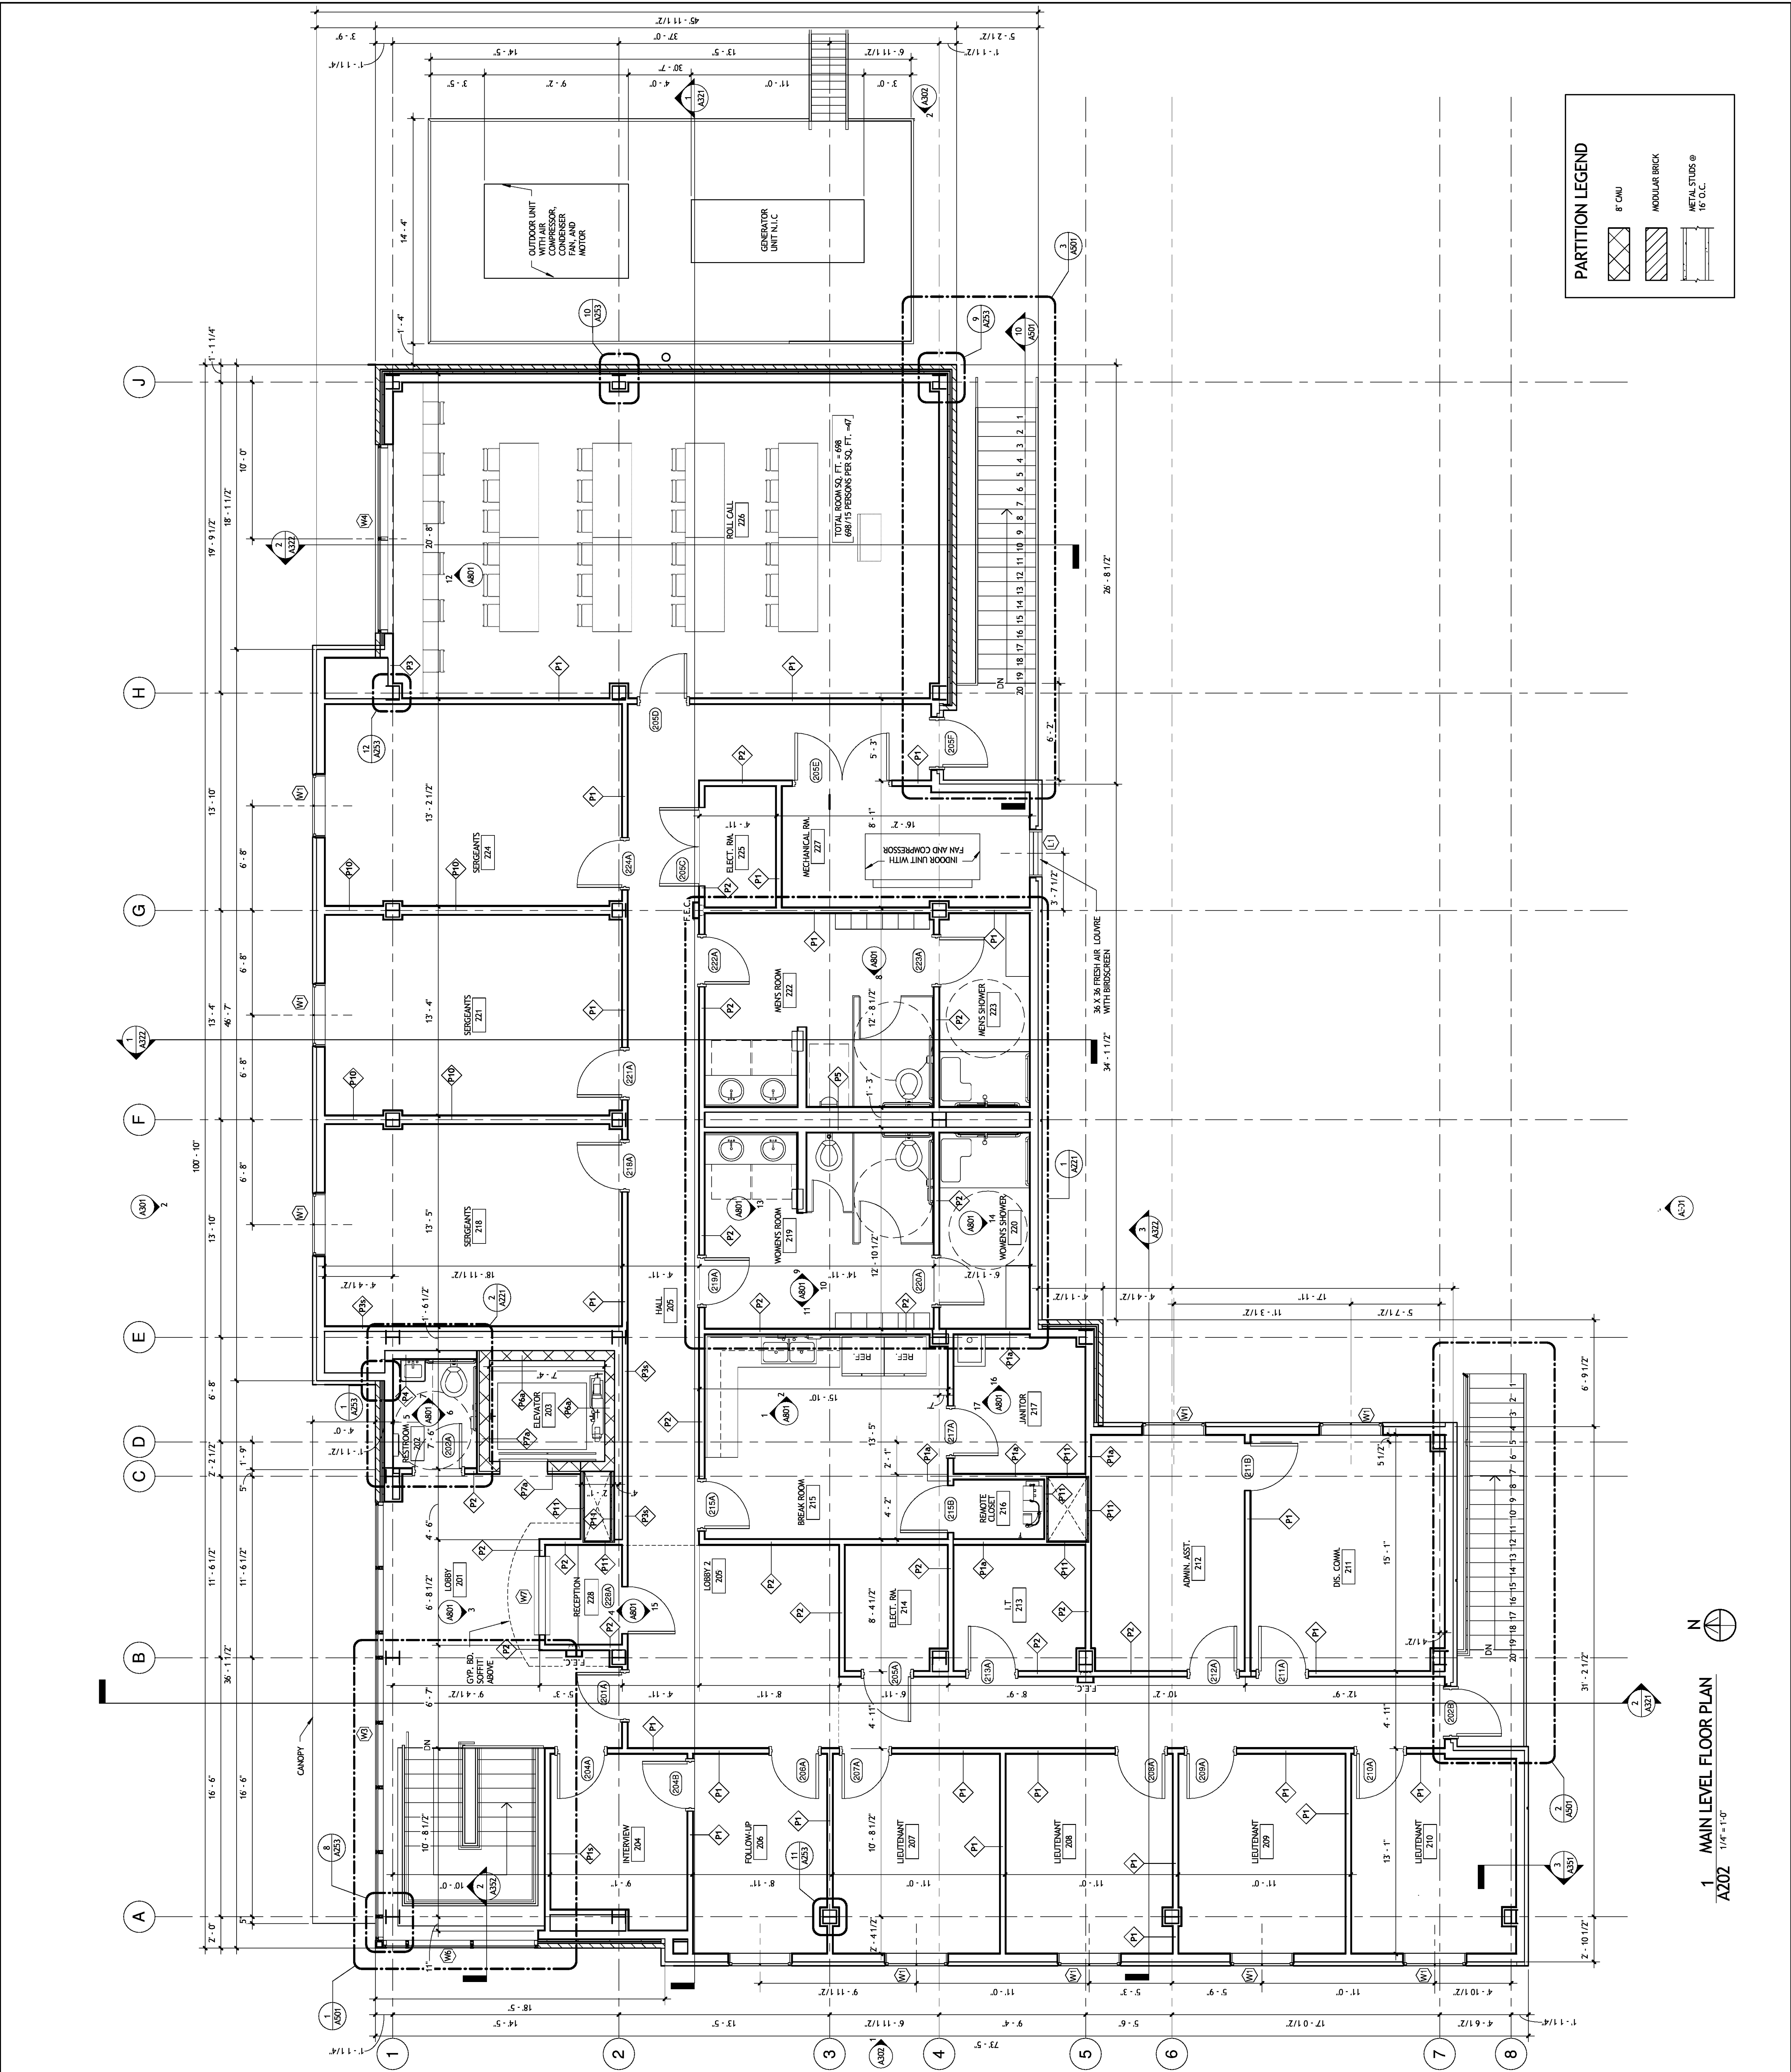

1 MAIN LEVEL FLOOR PLAN
 A202 1/4"=1'-0"