


GENERAL NOTES

1. ALL INTERIOR DIMENSIONS ARE SHOWN FROM THE FACE OF METAL STUDS, UNLESS OTHERWISE NOTED.
2. ALL EXTERIOR DIMENSIONS ARE SHOWN FROM FACE OF BRICK/CALUMI FACE OF STUD, CENTERLINE OF COLUMNS AND OPENINGS UNLESS OTHERWISE NOTED.
3. DOOR FRAMES SHALL BE LOCATED 4" FROM BACK OF FRAME TO END OF PARTITION IN WHICH THE DOOR IS INCORPORATED, UNLESS OTHERWISE NOTED.
4. CONTRACTOR SHALL PROVIDE BACKINGS IN PARTITIONS FOR ALL WALL MOUNTED EQUIPMENT, SHELVING AND FURNISHINGS. COORDINATE WITH EQUIPMENT SUPPLIERS FOR BLOCKING IN PARTITIONS AS REQUIRED FOR PROPER INSTALLATION.
5. SEE SHEET A801 FOR PARTITION TYPES AND DETAILS.
6. REFER TO SPECIFICATION SECTION 08710 FOR HARDWARE (HW).


KEY NOTES [XX]

1. 18" X 36" MIRROR
2. SURFACE MOUNTED PAPER TOWEL DISPENSER AND TRASH RECEPTACLE
3. SURFACE MOUNTED SOAP DISPENSER
4. 3X GRAB BAR
5. 2X MIRROR
6. RECESSED SEAT LOWER DISPENSER
7. MIRROR, SIZE VARIES, V.I.F.
8. ROBE HOOK
9. ROBE HOOK/POCKET LOCATED IN WOMEN'S ROOM 219 AND RESTROOM 202 ONLY
10. LAVATORY MOUNTED SOAP DISPENSER
11. ADA FOLD DOWN SHOWER SEAT
12. SURFACE MOUNTED PAPER TOWEL DISPENSER AND TRASH RECEPTACLE
13. 48" GRAB BAR
14. MOP AND BROOM HOLDER
15. 1/2" DIA. HOT WATER PIPE
16. WALL MOUNTED LAVATORY
17. WALL MOUNTED SINK
18. WALL MOUNTED URINAL
19. SCHEDULED BASE
20. TOILET PARTITIONS: SEE SPECIFICATIONS
21. REFRIGERATOR, OTD
22. SUPPORT BRACKET
23. SHOWER CONTROL AREA
24. START PATTERN HERE WITH FULL TILE
25. WALL MOUNTED TOILET, COORDINATE WITH ELECTRICAL DRAWINGS
26. SHOWER CURTAIN ROD AND SHOWER CURTAIN
27. SURFACE MOUNTED PAPER TOWEL DISPENSER
28. 1 COMPARTMENT MOP SINK
29. 1 COMPARTMENT MOP SINK
30. PLASTIC LAMINATE ON 1/2" PLYWOOD, P.U.Z. LAMINATE ALL EXPOSED EDGES OF WALL, ROLLERSHADE WITH BACKOUT SHADE. SEE SPECIFICATIONS.
31. MANUA ROLLERSHADE WITH BACKOUT SHADE. SEE SPECIFICATIONS.
32. ROLLER SHADE POCKET, MOUNTED ABOVE CEILING. SEE SPECIFICATIONS.
33. PREGLAZED LIGHT FIXTURES, COORDINATE WITH ELECTRICAL DRAWINGS AND SPECIFICATIONS

NOTE: REFER TO FINISH PLANS FOR MATERIAL DESIGNATIONS

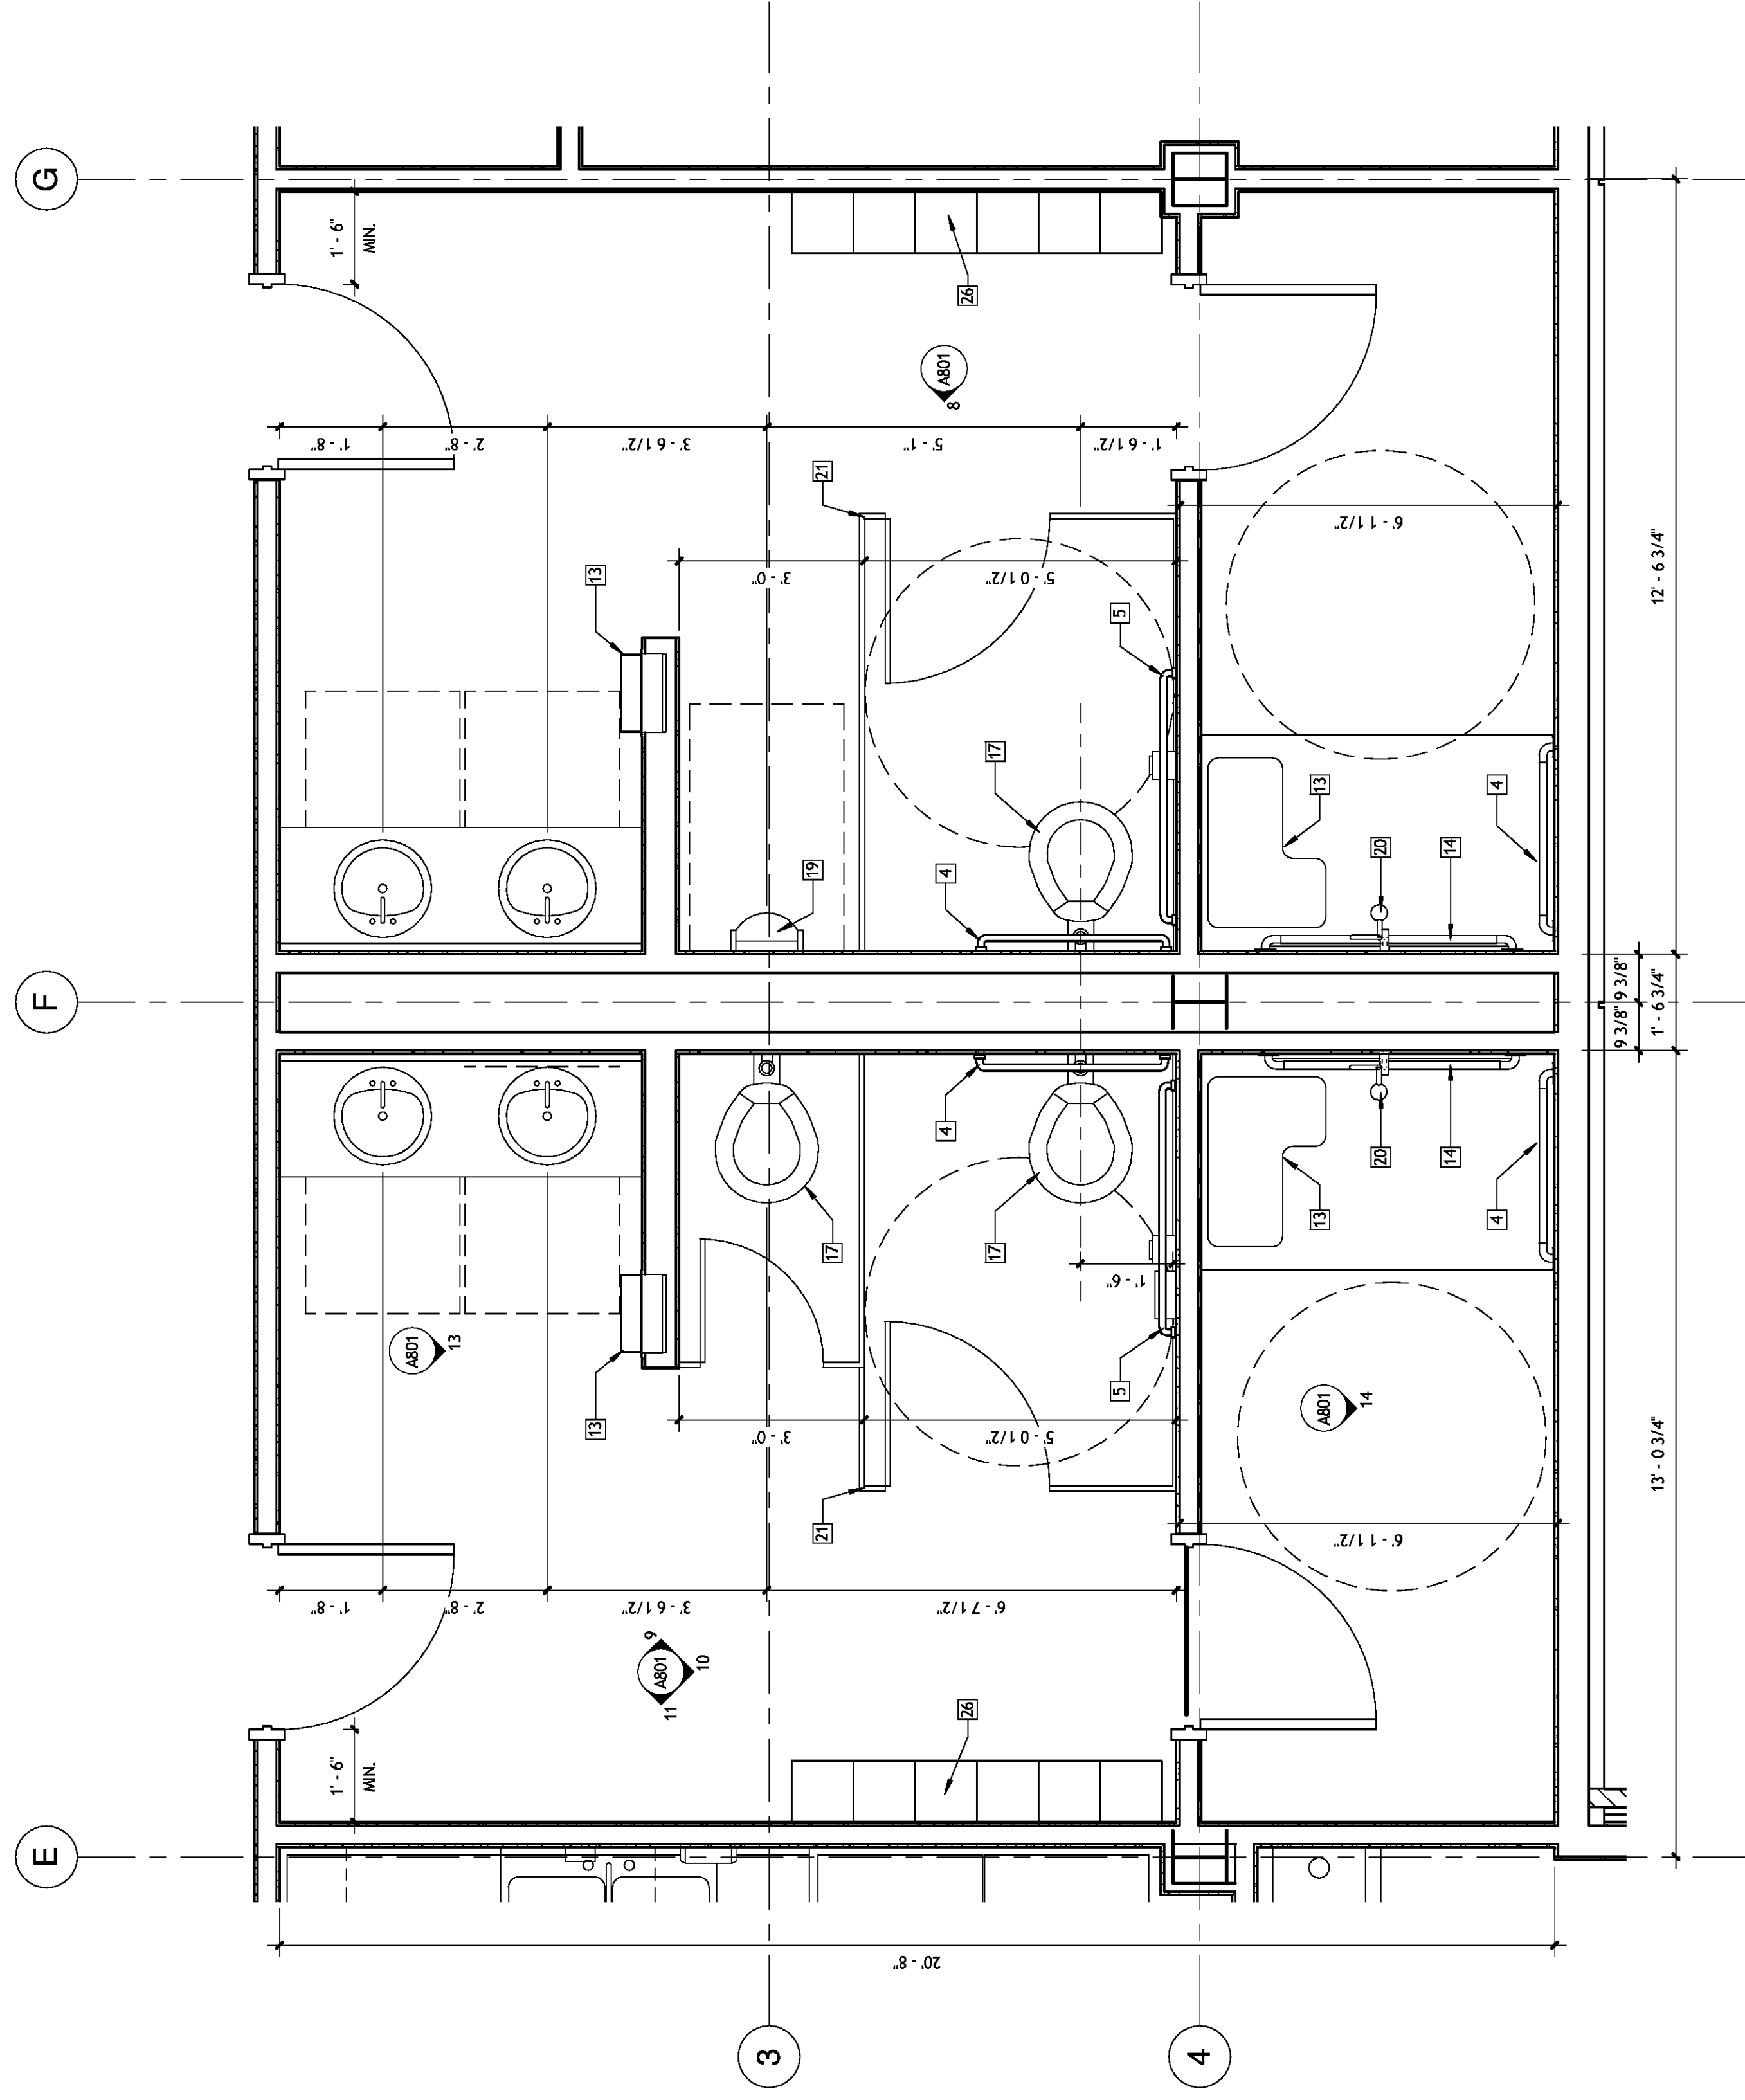

1 A221 MAIN FLOOR RESTROOMS
A221 1/2" = 1'-0"

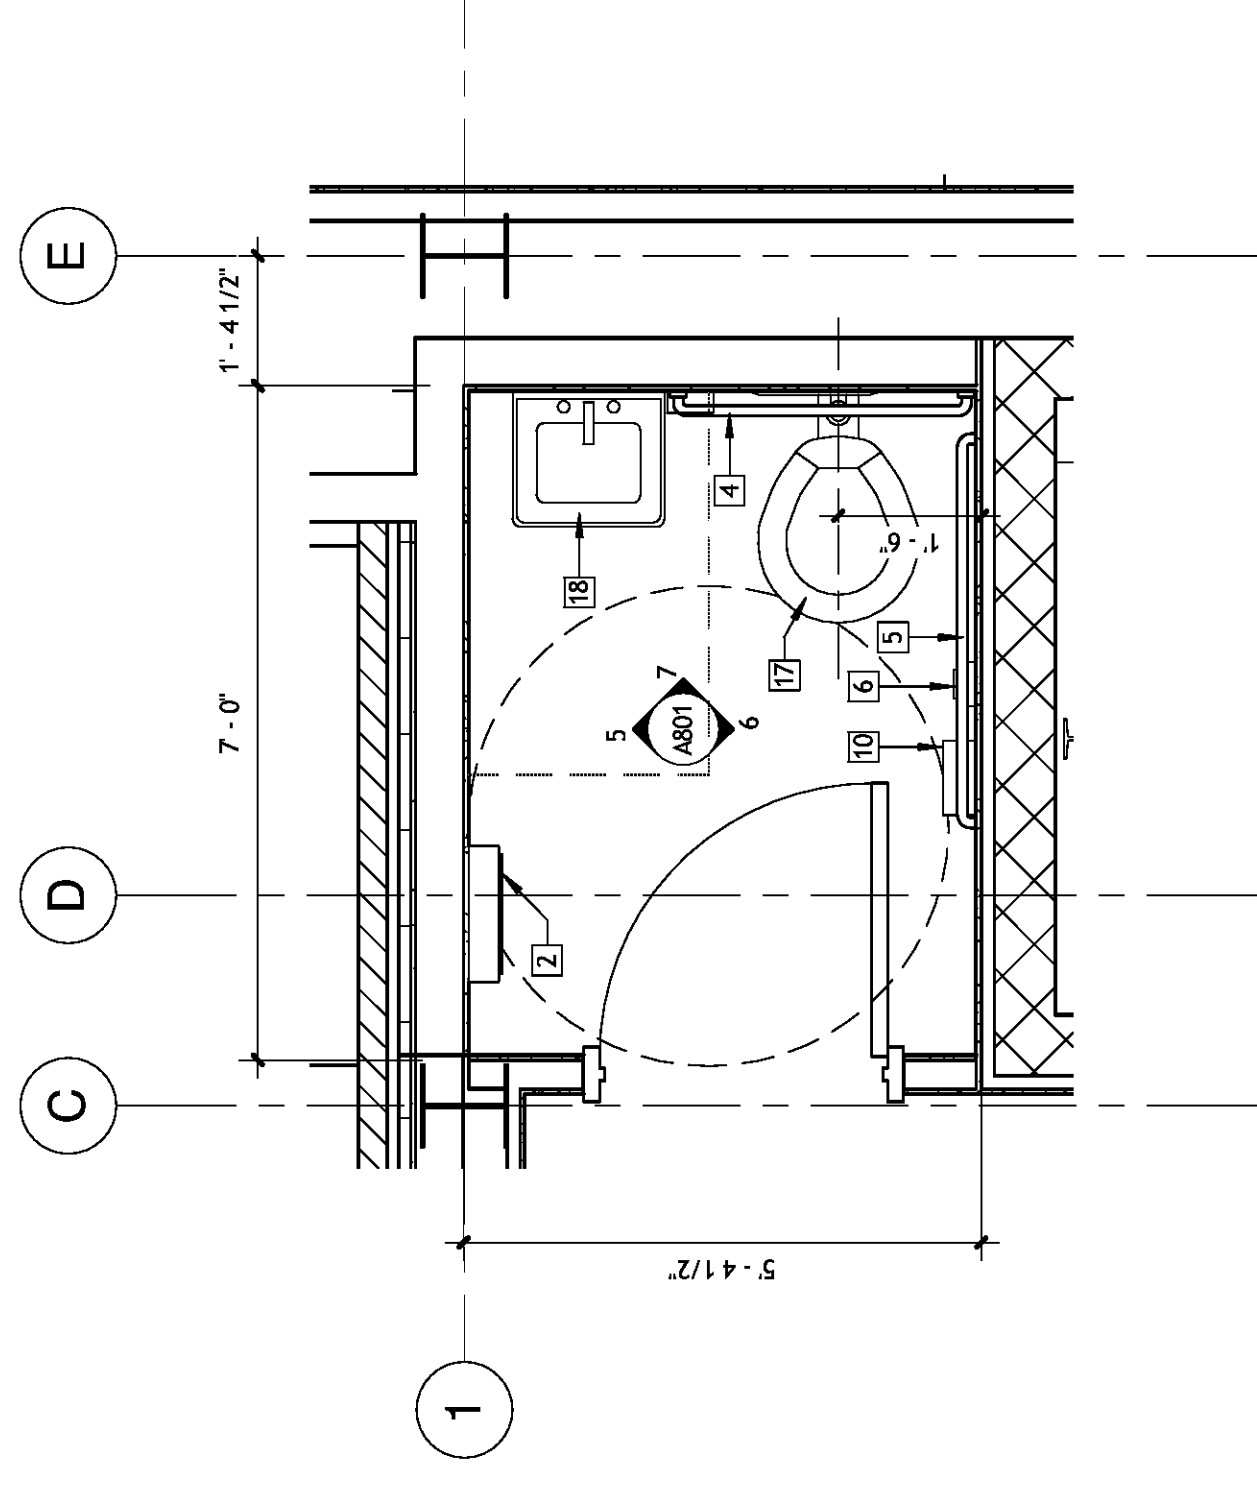

2 A221 MAIN FLOOR RESTROOM
A221 1/2" = 1'-0"

SIZELER THOMPSON BROWN ARCHITECTS
PROJECT DESIGN GROUP
3001 LAFFAYETTE STREET, SUITE 200
NEW ORLEANS, LOUISIANA 70130
THOMPSON BROWN ARCHITECTS
(504) 523-6472 FAX (504) 529-1181

No.	Revisions	Date
	Description	

JEFFERSON PARISH SHERIFFS OFFICE
FOURTH DISTRICT STATION
METAIRIE, LOUISIANA 70003

ENLARGED FLOOR PLAN

File name	Sub-station.rvt	drawing number
Project number	51122.03	A221
Date	02-25-10	CD
Phase		