
 NORTH  
**1 SOUTH PLAN**  
 A252 1/2" = 1'-0"

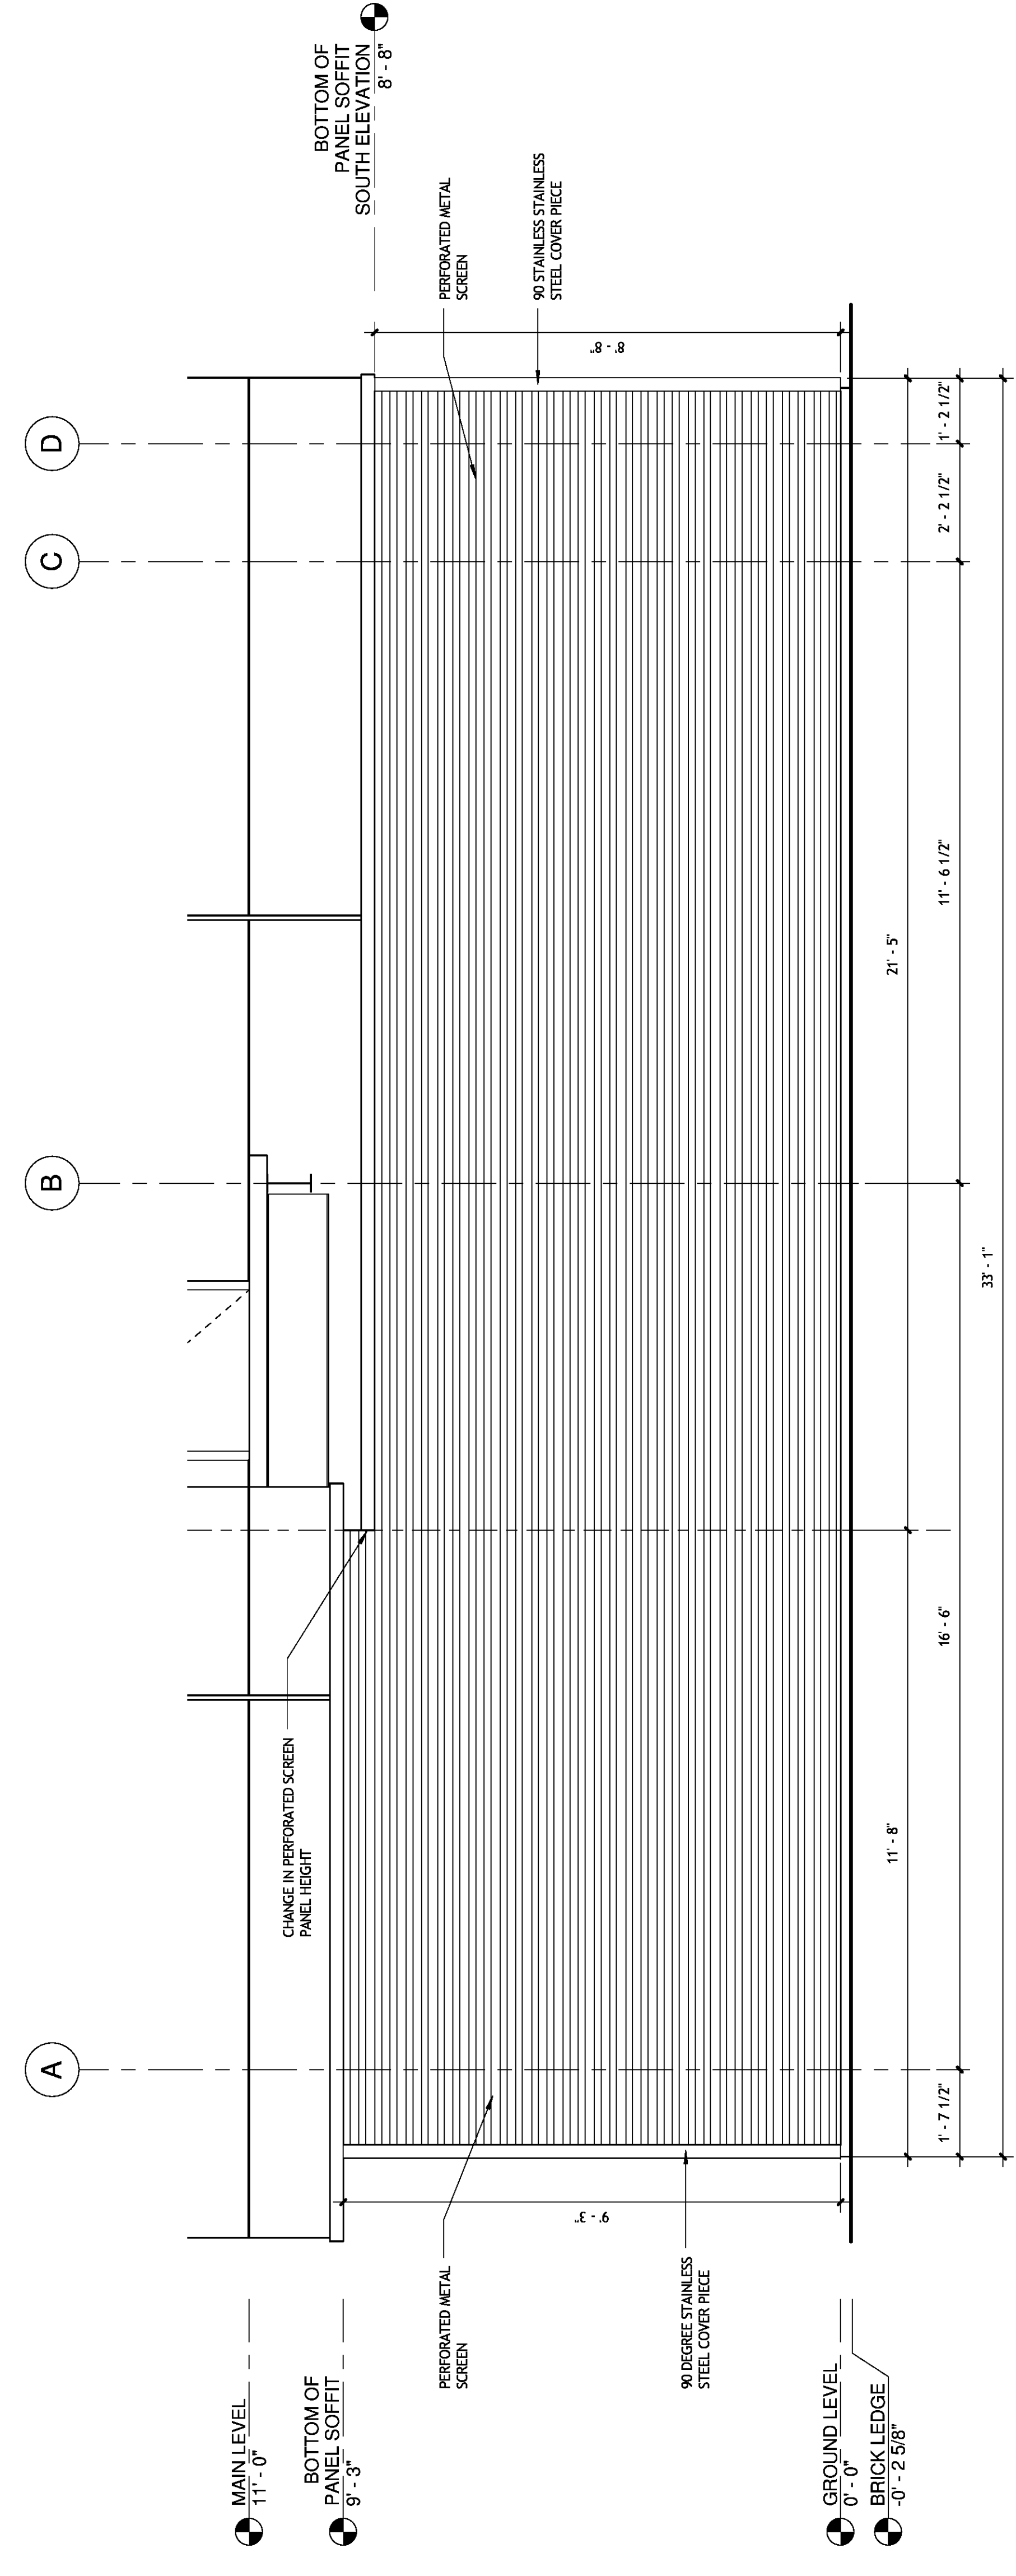

**2 SOUTH ELEVATION**  
 A252 1/2" = 1'-0"

**SIZELER THOMPSON BROWN ARCHITECTS**  
**PROJECT DESIGN GROUP**  
 300 LAVERGNE STREET, SUITE 200  
 NEW ORLEANS, LOUISIANA 70130  
 THOMAS BROWN ARCHITECTS  
 (504) 523-6472 FAX (504) 529-1181

No.	Revisions	Description	Date

**JEFFERSON PARISH SHERIFFS OFFICE**  
**FOURTH DISTRICT STATION**  
 METAIRIE, LOUISIANA 70003

PLAN/ELEVATION DETAILS

File name	Sub-station.rvt	drawing number

A252  
 Project number: 51122.03  
 Date: 02-25-10  
 Phase: CD