

ROOF DEMOLITION NOTES

- 1 REMOVE EXISTING COLD TAR PITCH ROOF, GRAVEL BALLAST AND WOOD FIBER INSULATION SYSTEM DOWN TO CONC. DECK.
- 2 REMOVE EXIST. METAL GUTTERS, EDGE TRIM, DOWN SPOUTS AND WOOD FASCIA. REMOVE ANY DAMAGED OR ROTTEN WOOD BLOCKING.
- 3 REMOVE EXISTING CANT AND ASSOCIATED FLASHING. PATCH BRICK AND CLEAN FREE OF TAR AND ROOFING CEMENT.
- 4 EXIST ROOF PENETRATION. REMOVE EXIST. METAL CURB AND OR VENTILATOR, WOOD BLOCKING AND ASSOCIATED FLASHING DOWN TO CONC. DECK.
- 5 REMOVE EXISTING ROOF MOUNTED MECHANICAL EQUIPMENT AND WOOD SUPPORT CURBS. IT IS THE OWNER'S INTENT TO SALVAGE SELECT PIECES OF EQUIPMENT FOR REUSE ELSEWHERE. CONSULT OWNER FOR IDENTIFICATION OF SALVAGED EQUIPMENT AND MOVE TO LOCATION AS DIRECTED BY OWNER.
- 6 REMOVE EXISTING CONDUIT AND SUPPORT BLOCKING.
- 7 REMOVE EXISTING ELECTRICAL PANEL AND ASSOCIATED UNI-STRUT SUPPORT FRAMING.
- 8 REMOVE EXISTING PITCH POCKET AND ASSOCIATED FLASHING.
- 9 EXISTING METAL CROSS. CAREFULLY REMOVE AND STORE FOR REINSTALLATION ON NEW SUPPORT SYSTEM.
- 10 EXISTING CONC. STATUE OF ST. JOSEPH. CAREFULLY REMOVE AND STORE FOR REINSTALLATION IN NEW LOCATION ON NEW CONC. PEDESTAL.
- 11 EXISTING CONC. CANOPY. REMOVE EXIST. METAL TRIM, GUTTERS, WOOD FASCIAS AND COLD TAR PITCH ROOF SYSTEM DOWN TO DECK. SAW CUT CONC. DECK BACK 12" FROM BRICK WALL. REFER TO DEMOLITION PLANS FOR ADDITIONAL NOTES.

LEGEND


- [Symbol] EXISTING MECHANICAL EQUIPMENT AND UTILITIES.
- [Symbol] EXISTING ROOF CURB OVER ROOF PENETRATION
- [Symbol] EXISTING ROOF VENTILATOR OVER ROOF PENETRATION

ROOF NOTES


- 1 NEW PREFINISHED 3"x4" METAL DOWN SPOUT. TIE INTO EXIST. CAST IRON BOOT TO SUBSURFACE DRAIN. PROVIDE CLEANOUT ABOVE BOOT.
- 2 EXIST. ORNAMENTAL IRON CROSS. REINSTALL IN ORIGINAL LOCATION USING DETAIL NOTED.
- 3 EXIST. ROOF PENETRATION TO BE INFILLED WITH CONCRETE PER DETAIL NOTED.

ROOF TYPES


- R3 TWO-PLY MODIFIED BITUMEN ROOFING SYSTEM ADHERED TO 1/4" PROTECTION BOARD ON TAPERED INSULATION BOARD ON PREPARED STRUCTURAL CONCRETE DECK

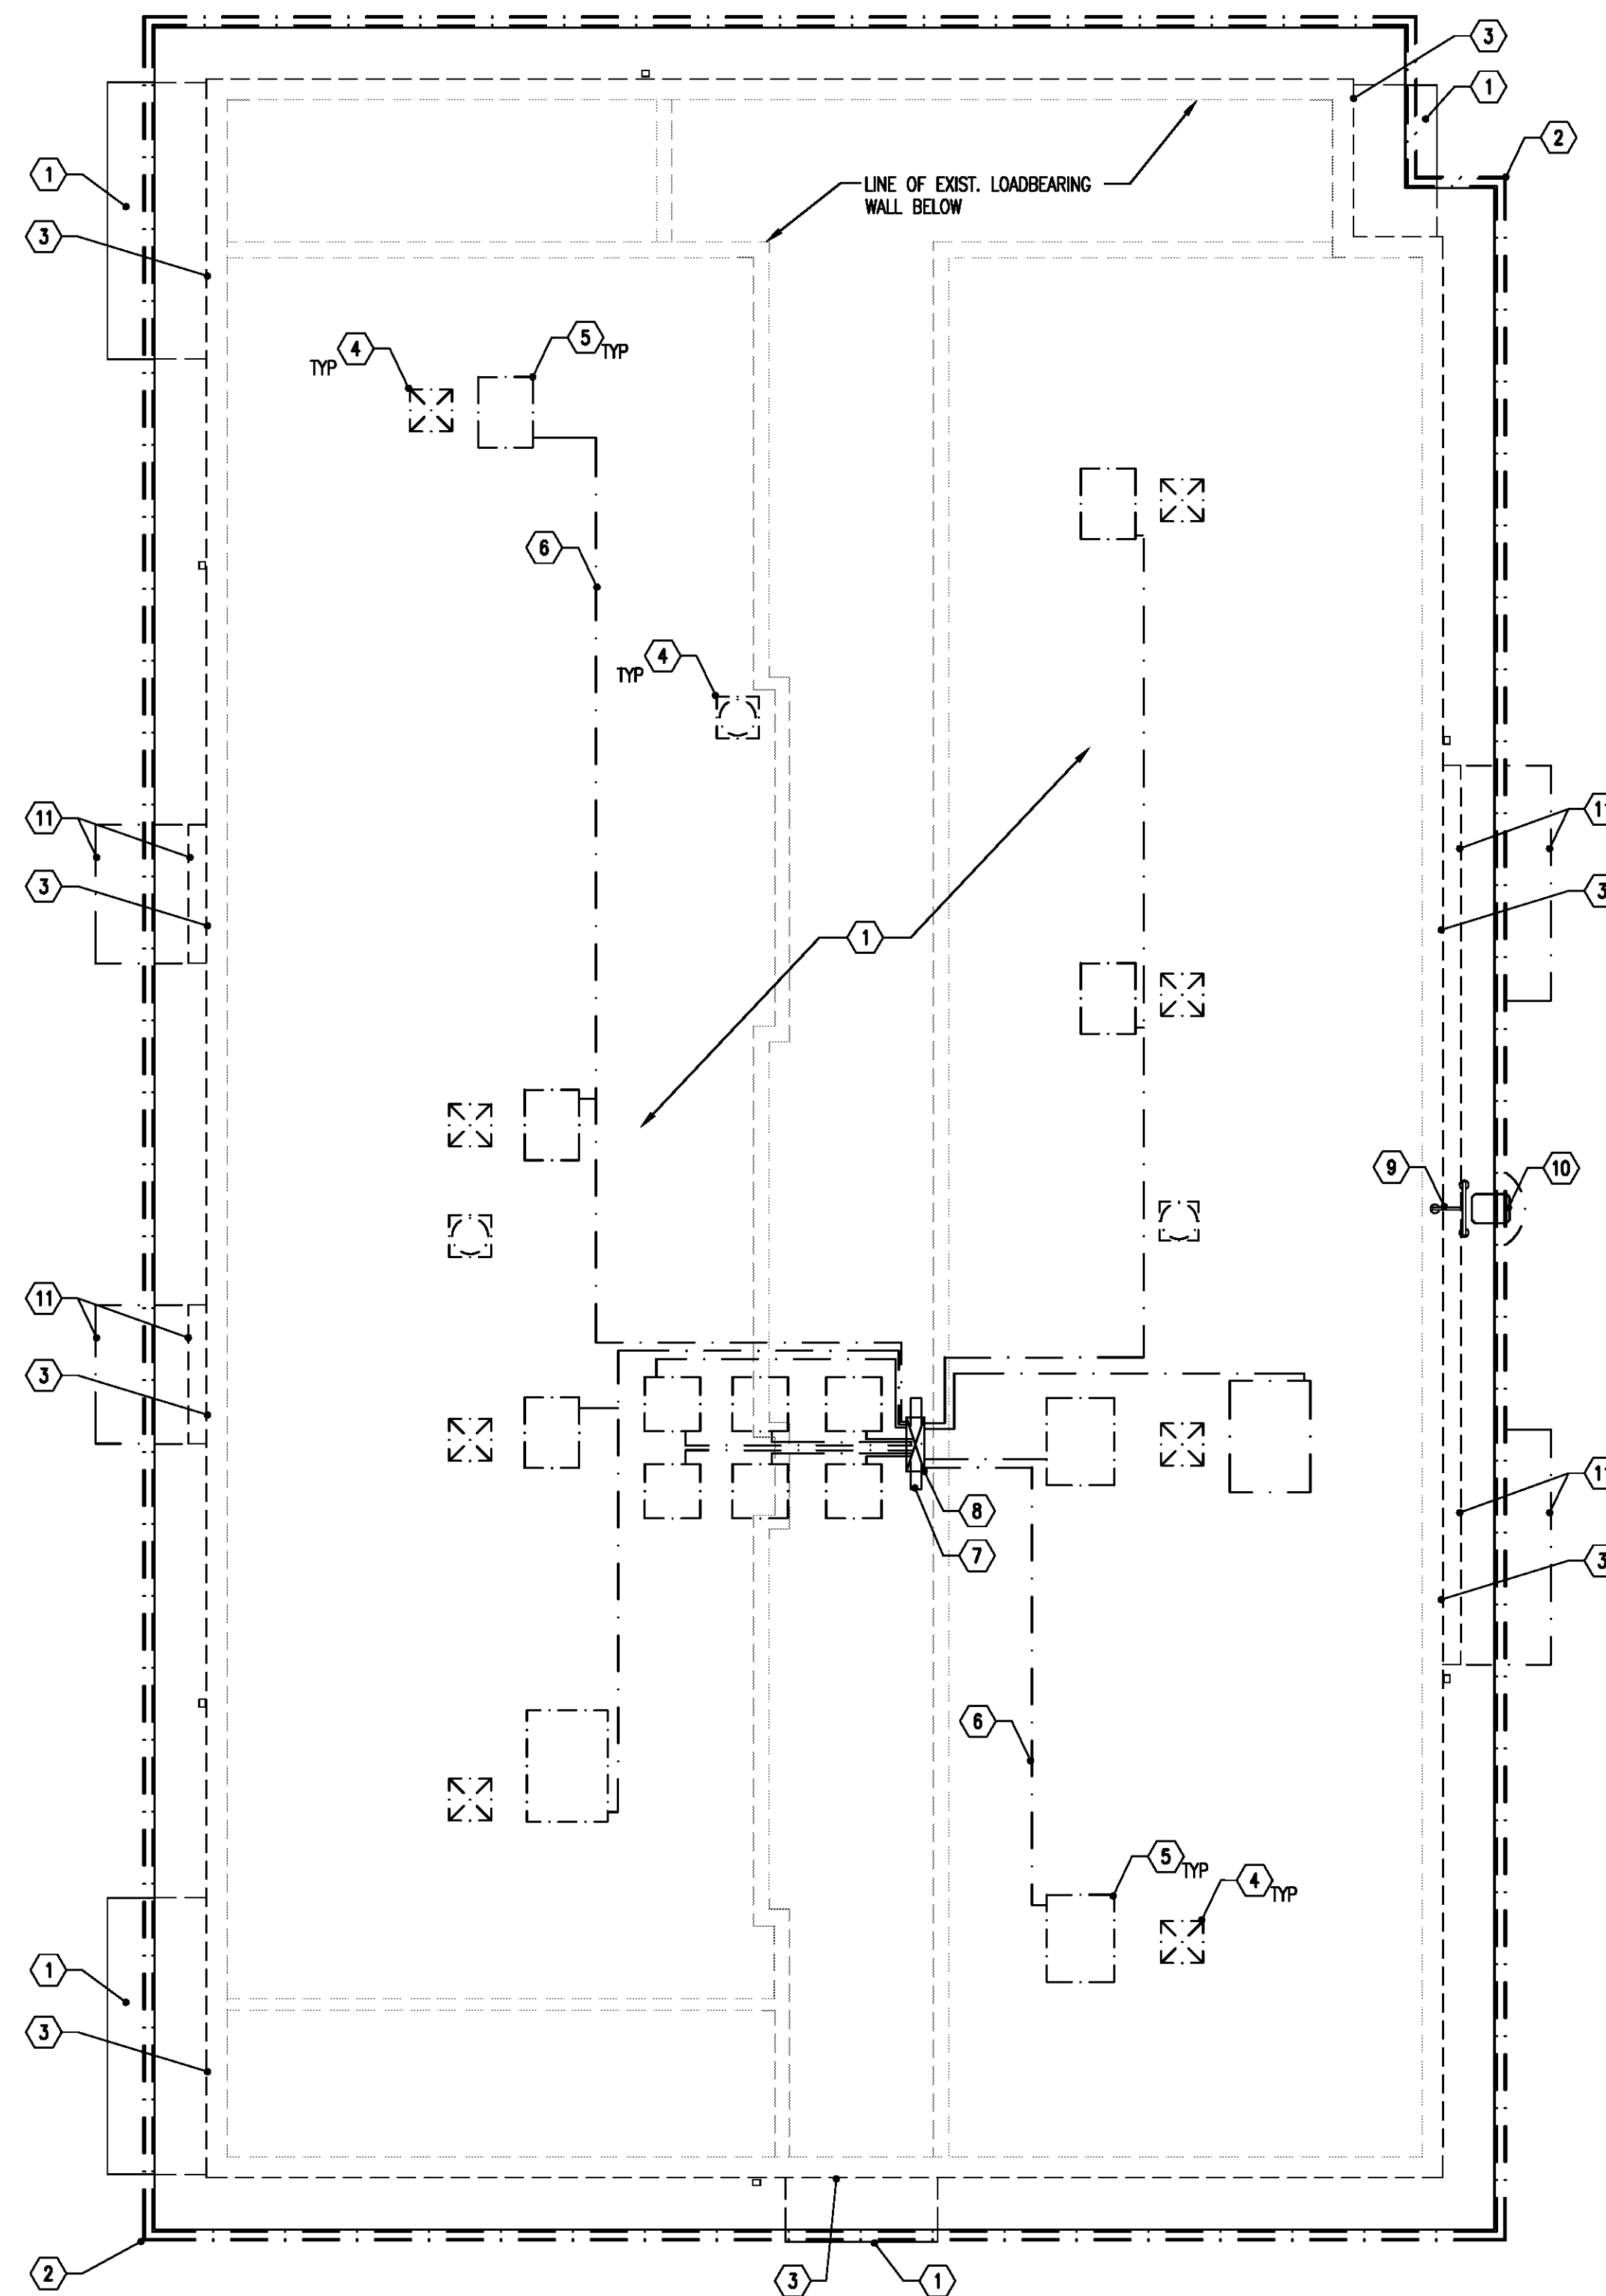


1 ROOF DEMOLITION PLAN - ST. JOSEPH'S HALL
Scale: 1/8" = 1'-0"

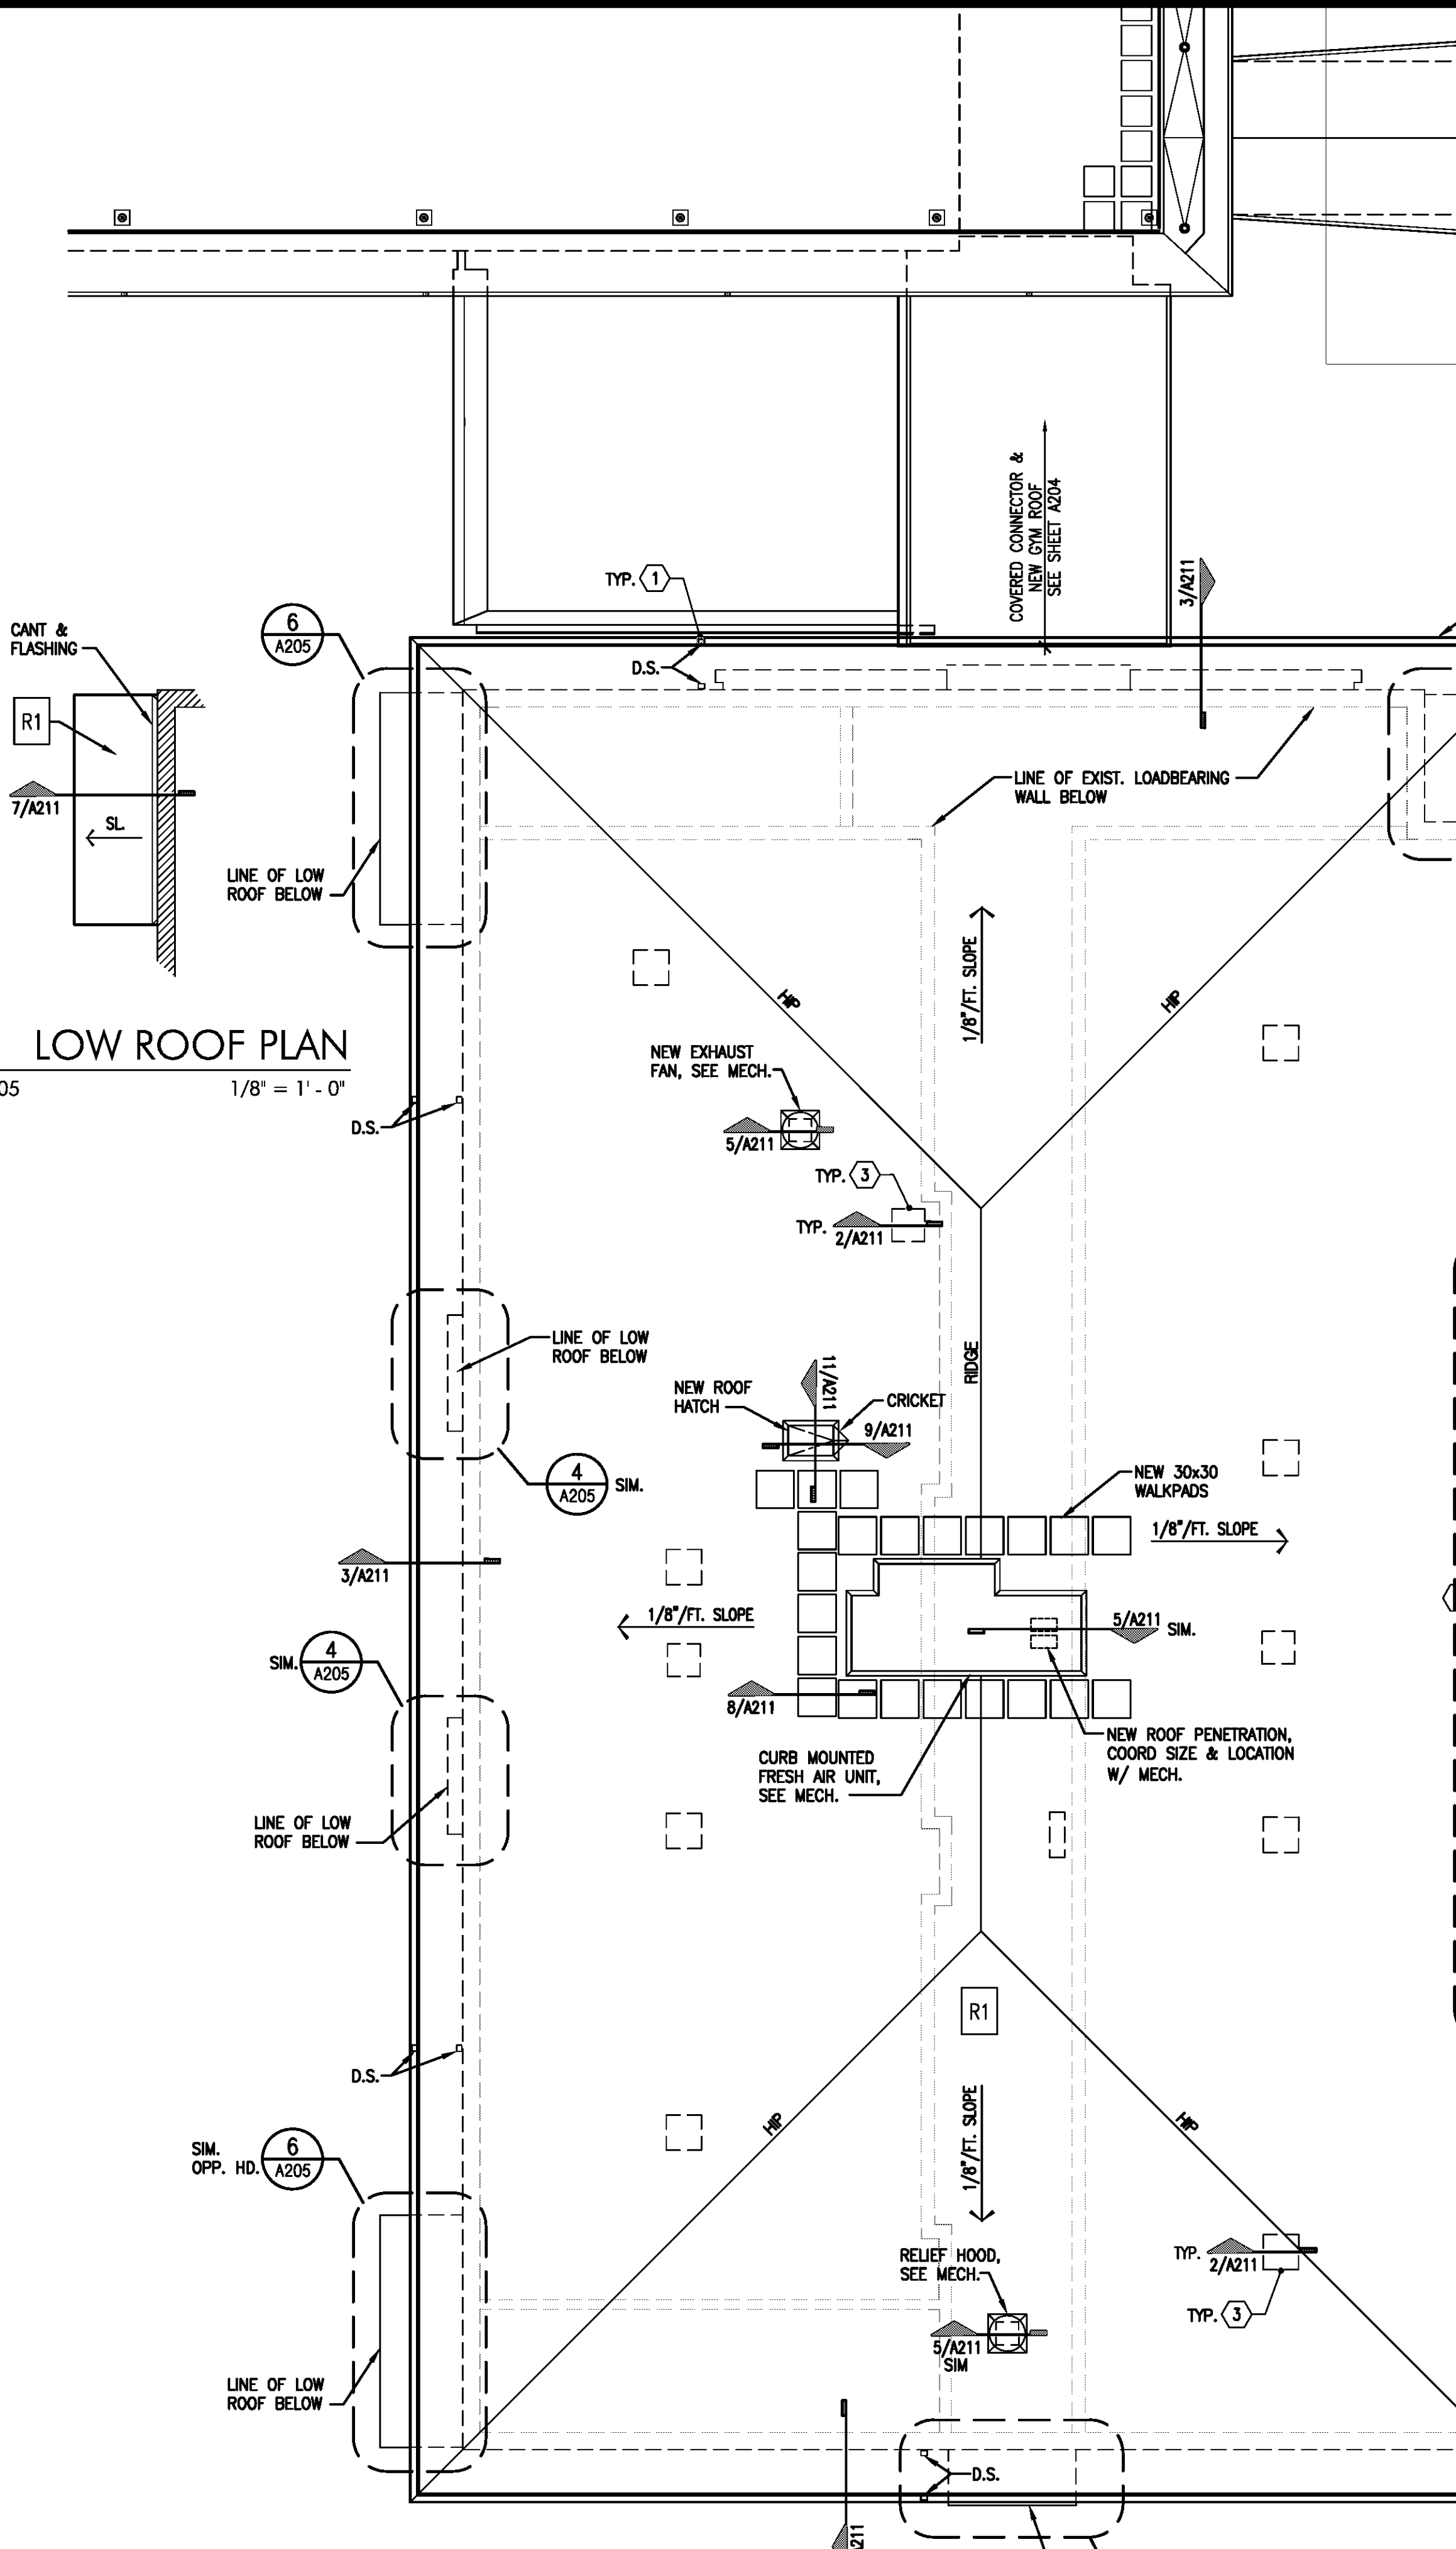


2 ROOF PLAN - ST. JOSEPH'S HALL
Scale: 1/8" = 1'-0"

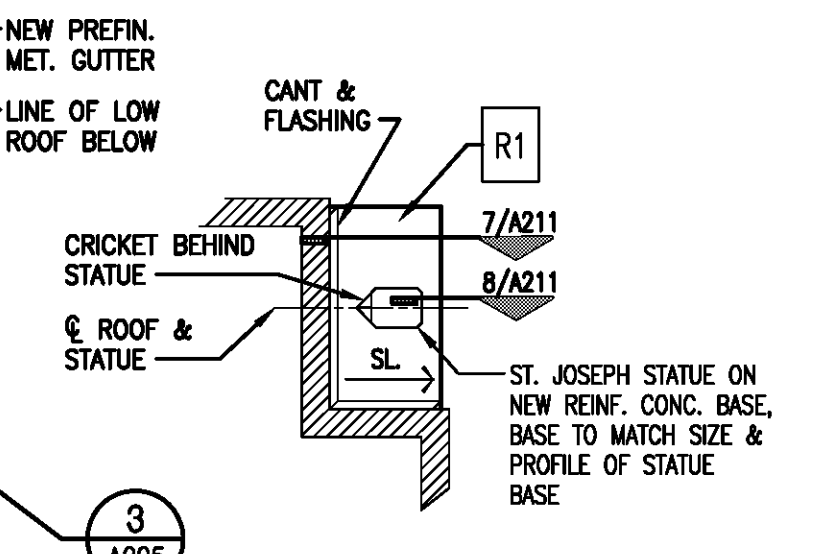

3 LOW ROOF PLAN
A205 | A205 1/8" = 1'-0"

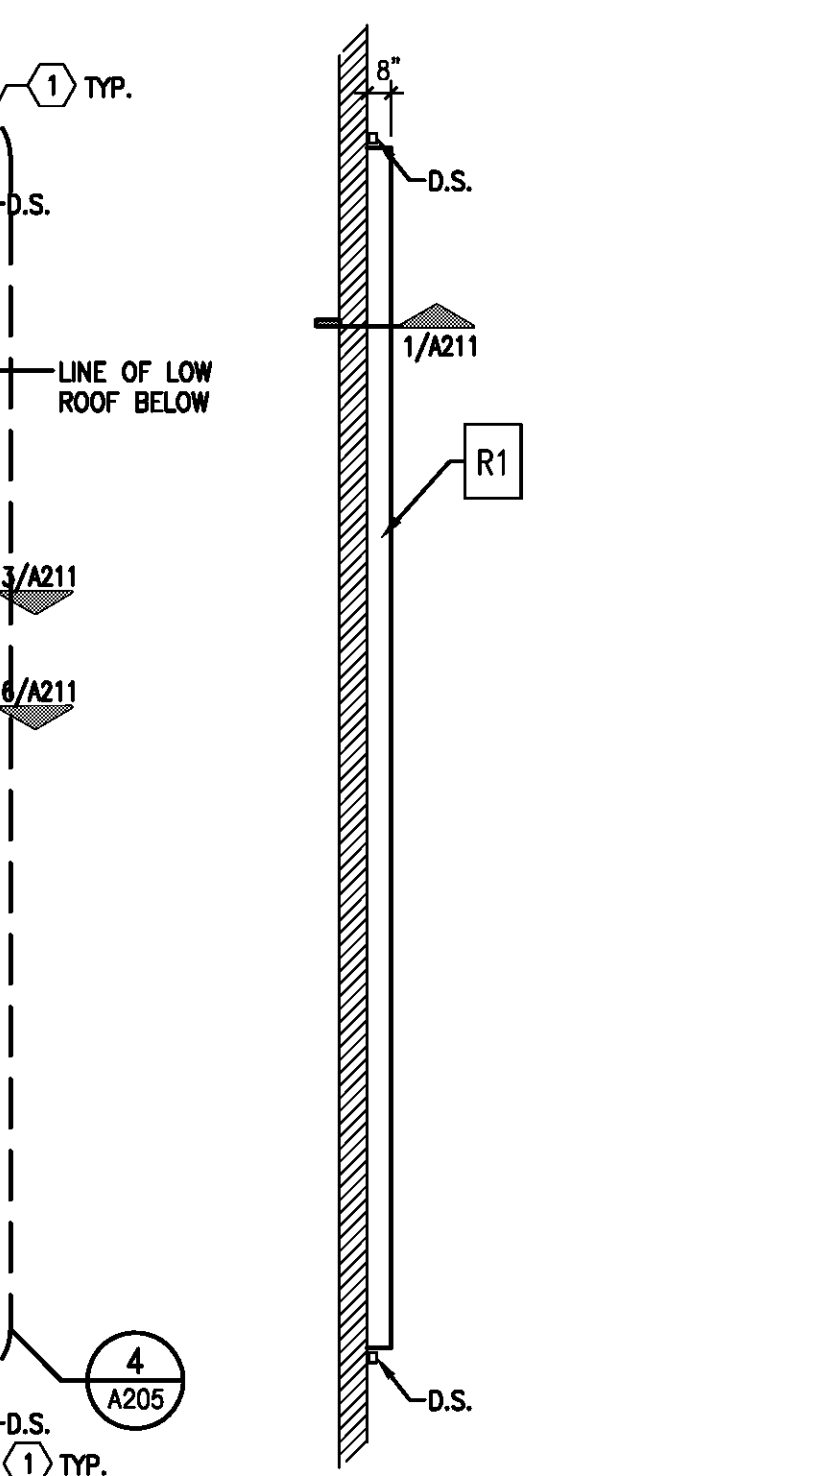

4 LOW ROOF PLAN
A205 | A205 1/8" = 1'-0"

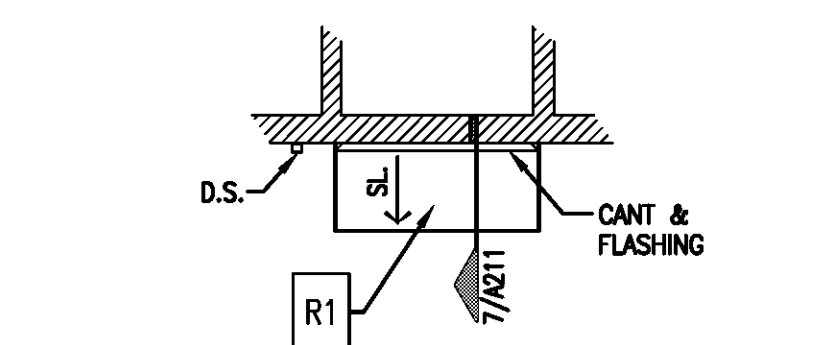

5 LOW ROOF PLAN
A205 | A205 1/8" = 1'-0"

Copyright © 2009 by Waggoner & Ball Architects, APC. All rights reserved. No part of the work covered by the copyright herein may be reproduced or used in any form or by any means - graphic, electronic or mechanical, including photocopying, recording, taping or information storage and retrieval systems - without written permission of the copyright holder.

SHEET TITLE:
ROOF DEMOLITION PLAN
ROOF PLAN
ST. JOSEPH'S HALL

DATE: JAN 08, 2010
DRAWN BY:
REVISION:

