


2
A201 | A302 SOUTH ELEVATION
CARONDELET STREET SIDE Scale: 1/8"=1'-0"



1
A201 | A302 NORTH ELEVATION
BARONNE STREET SIDE Scale: 1/8"=1'-0"

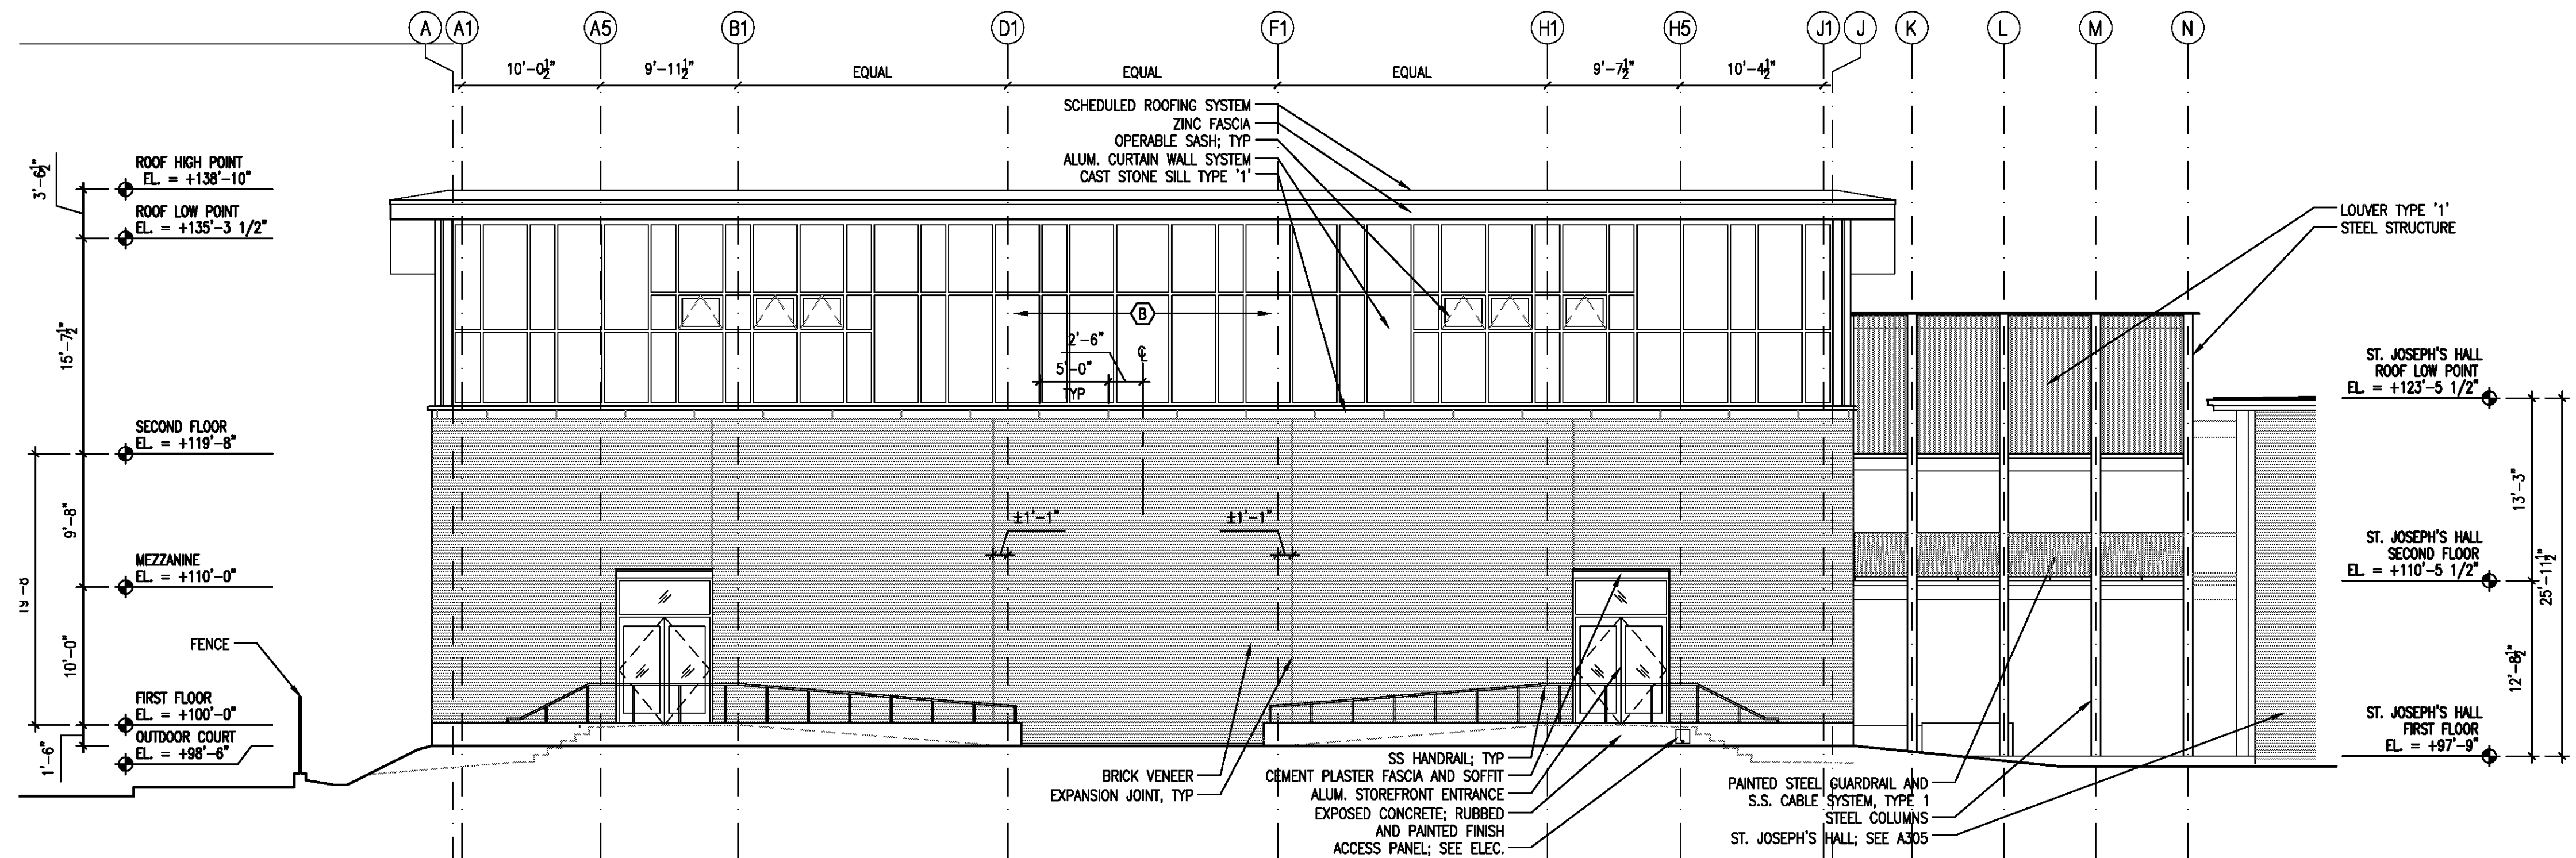

Copyright © 2009 by Waggoner & Ball Architects, APC.
All rights reserved. No part of this work covered by the
copyright herein may be reproduced or used in any form
or by any means - graphic, electronic or mechanical,
including photocopying, recording, taping or information
storage and retrieval systems - without written permission
of the copyright holder.