




1 CORRIDOR 161 - North Elevation
A203|A511 Scale: 1/4" = 1'-0"

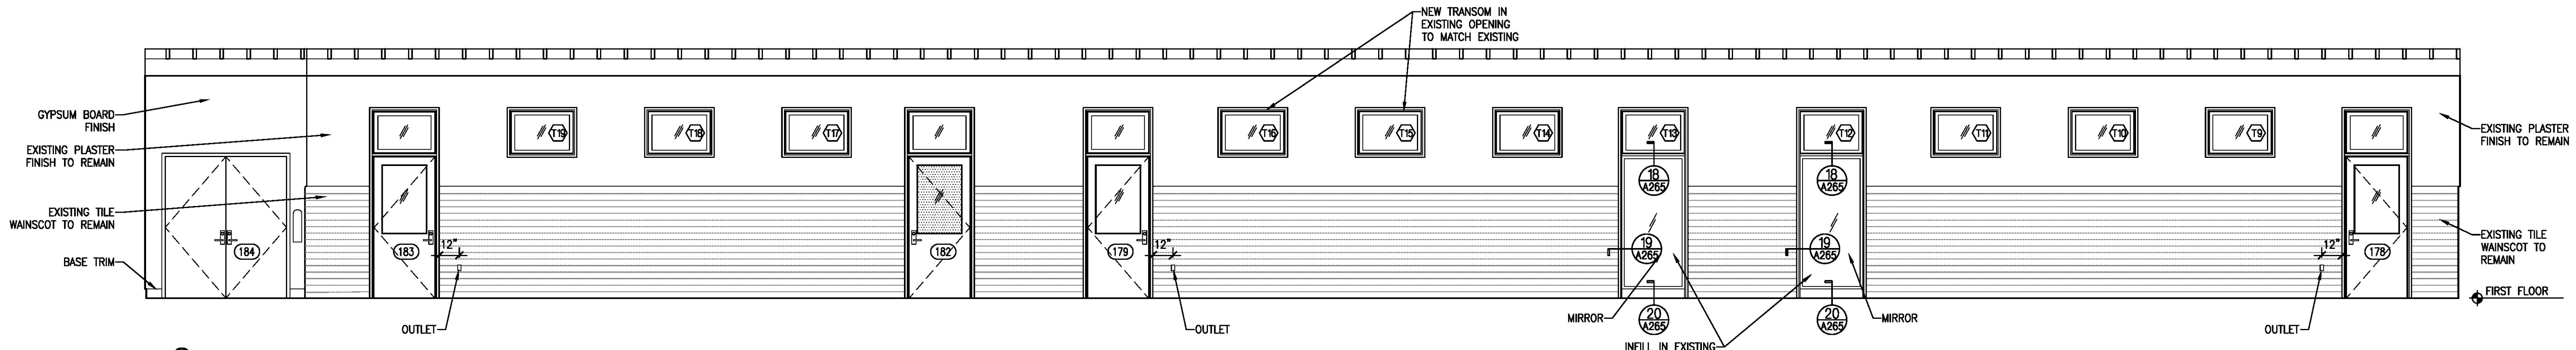


2 CORRIDOR 161 - South Elevation
A203|A511 Scale: 1/4" = 1'-0"

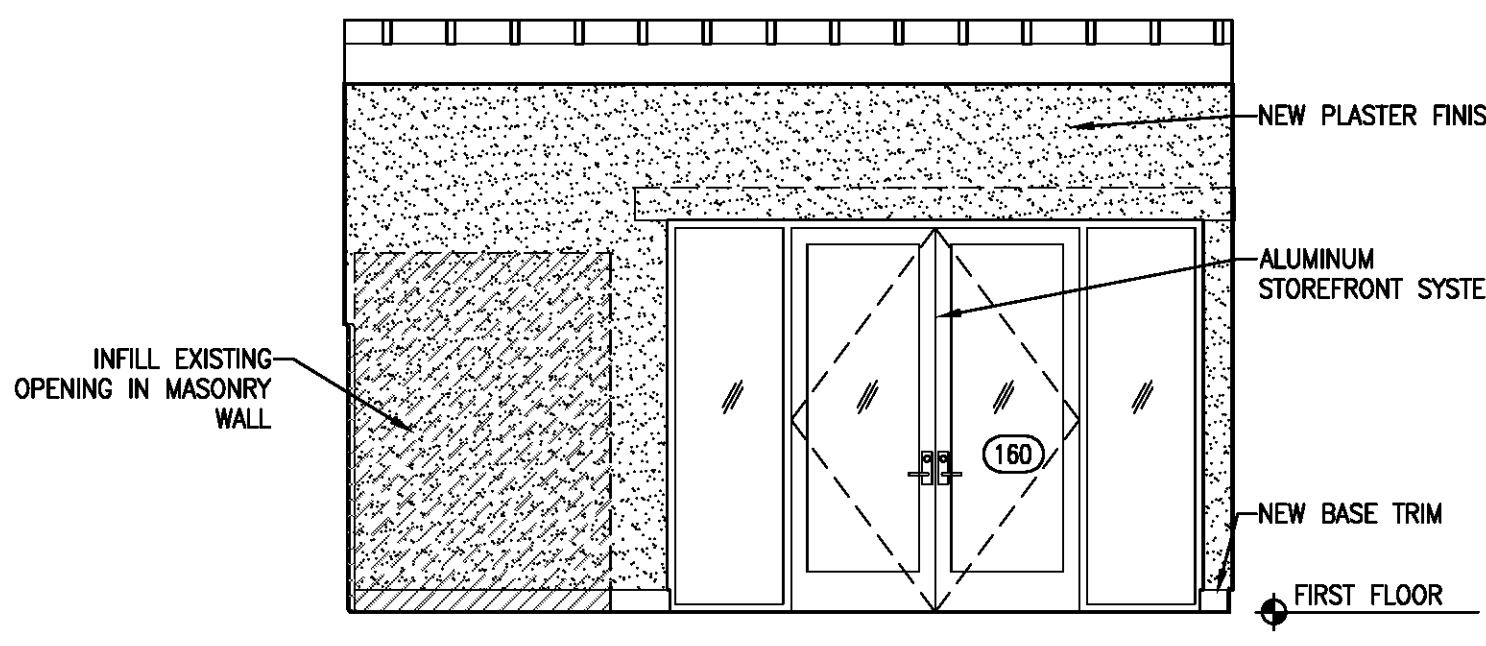


3 CORRIDOR 160 - East Elevation
A203|A511 Scale: 1/4" = 1'-0"

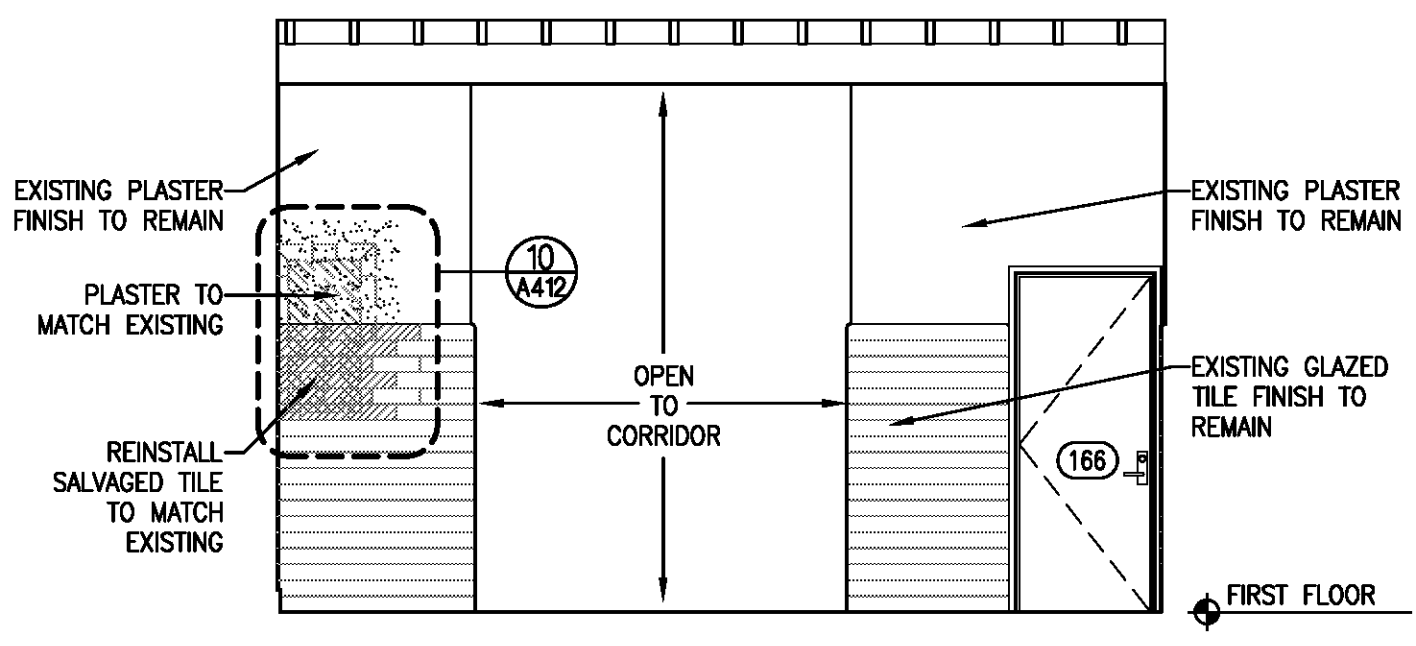


4 CORRIDOR 160 - West Elevation
A203|A511 Scale: 1/4" = 1'-0"

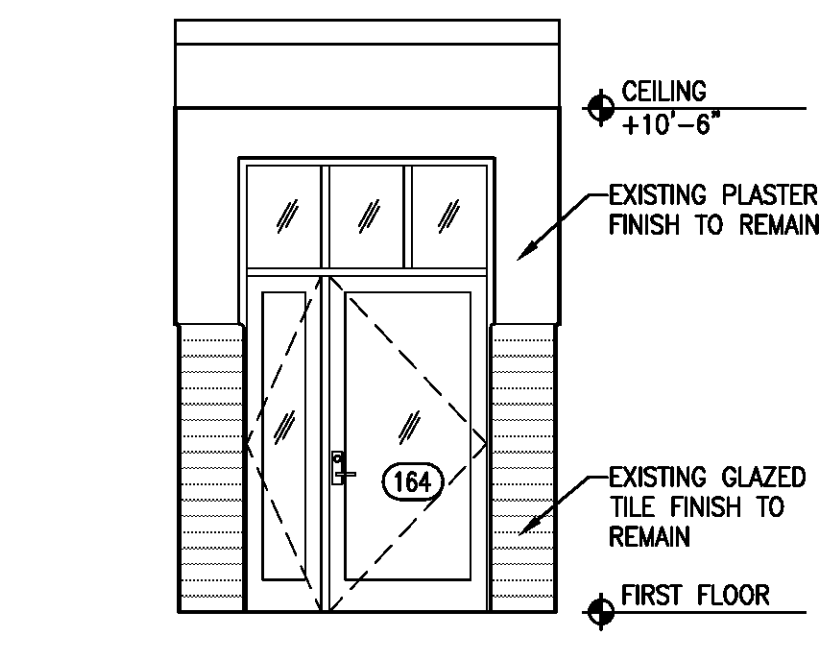


5 CORRIDOR 161 - West Elev.
A203|A511 Scale: 1/4" = 1'-0"

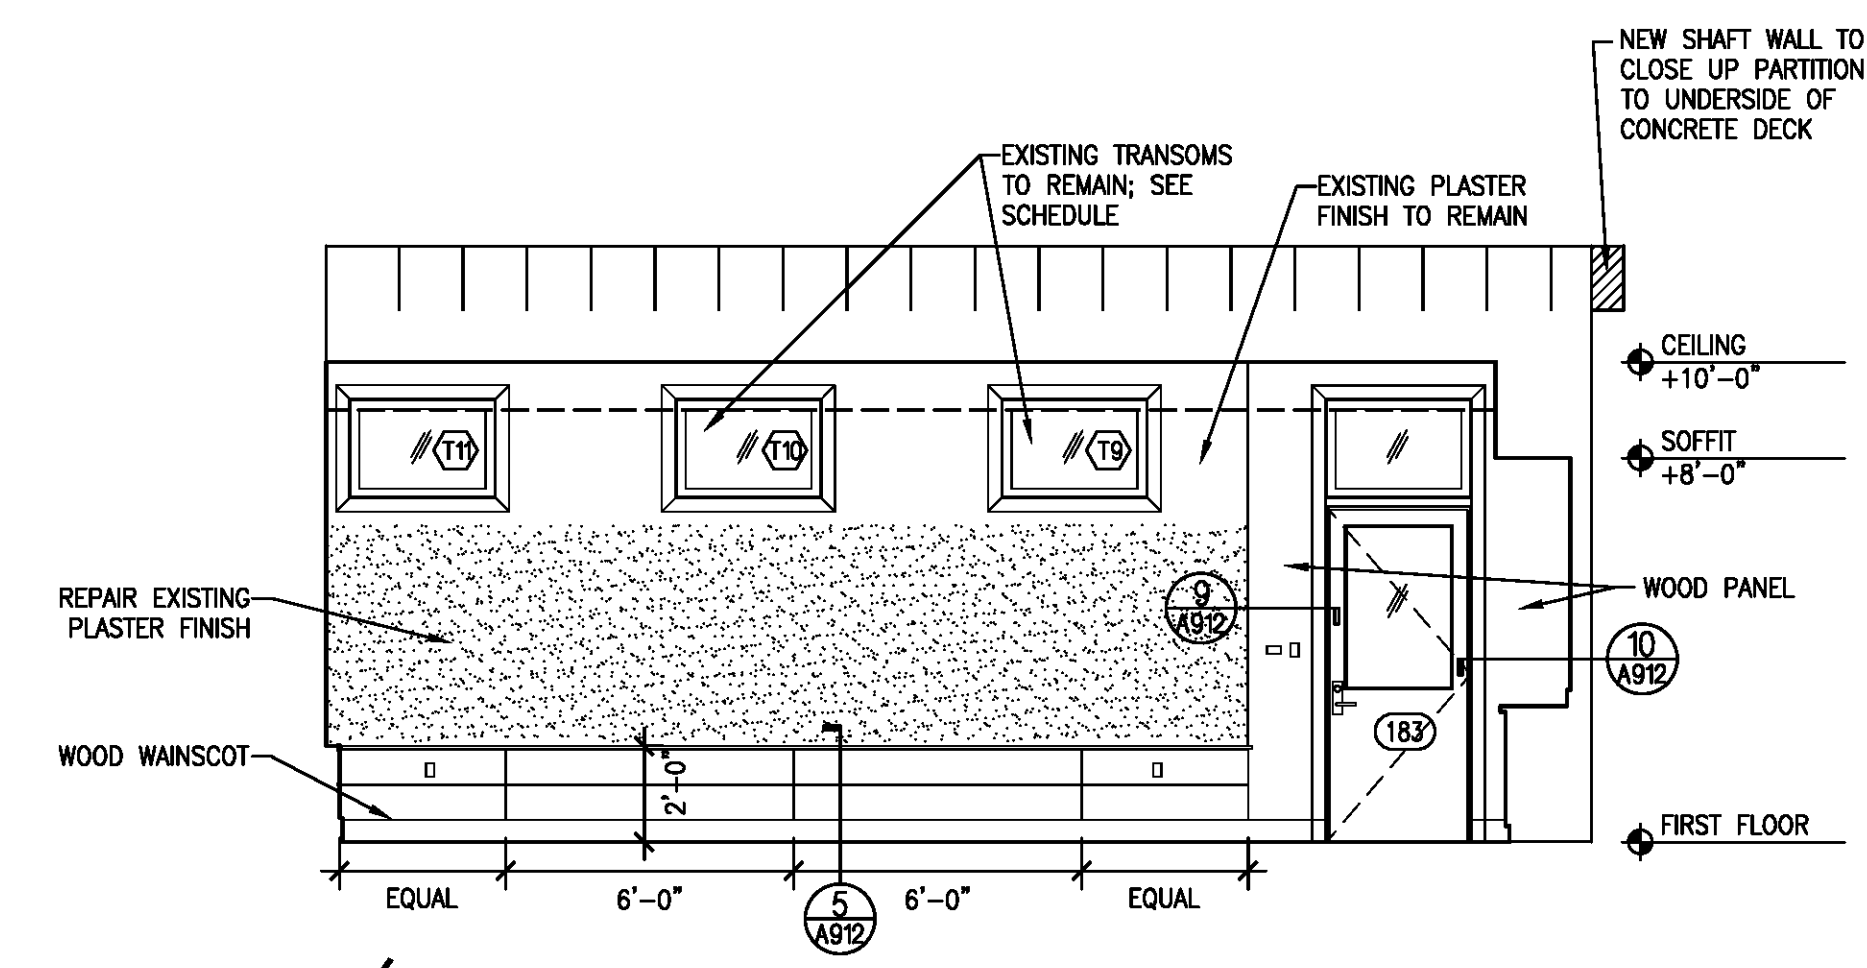


6 CONFERENCE ROOM 177 - North Elevation
A203|A511 Scale: 1/4" = 1'-0"

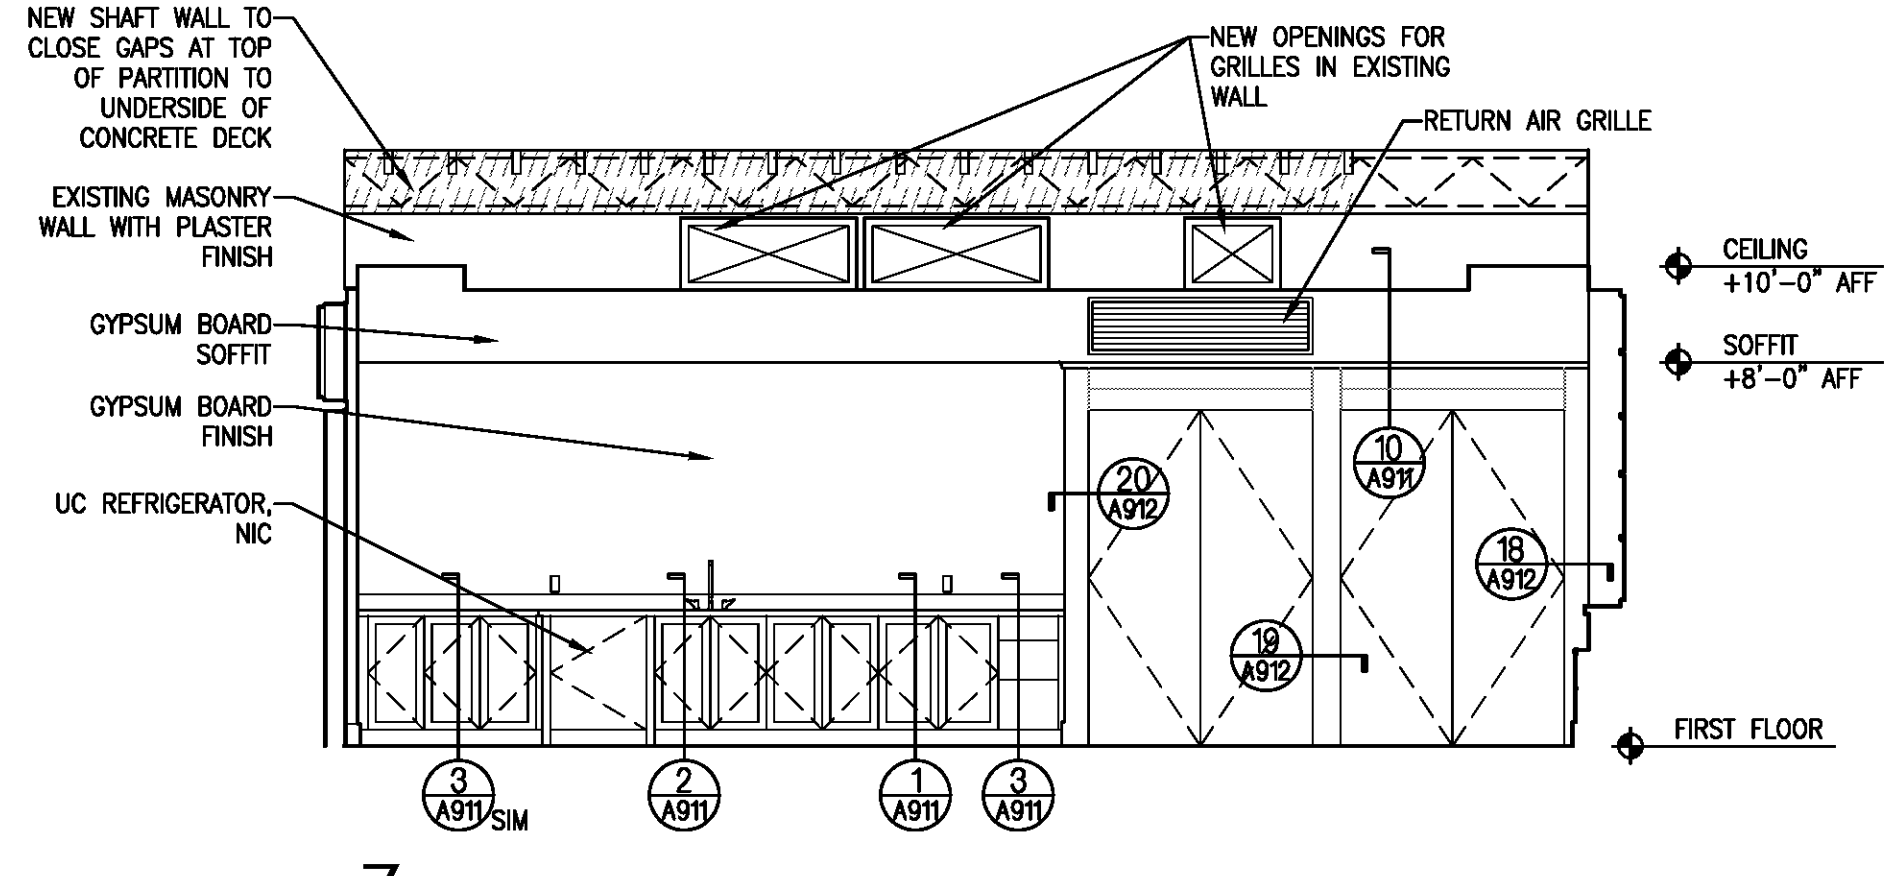

7 CONFERENCE ROOM 177 - East Elevation
A203|A511 Scale: 1/4" = 1'-0"

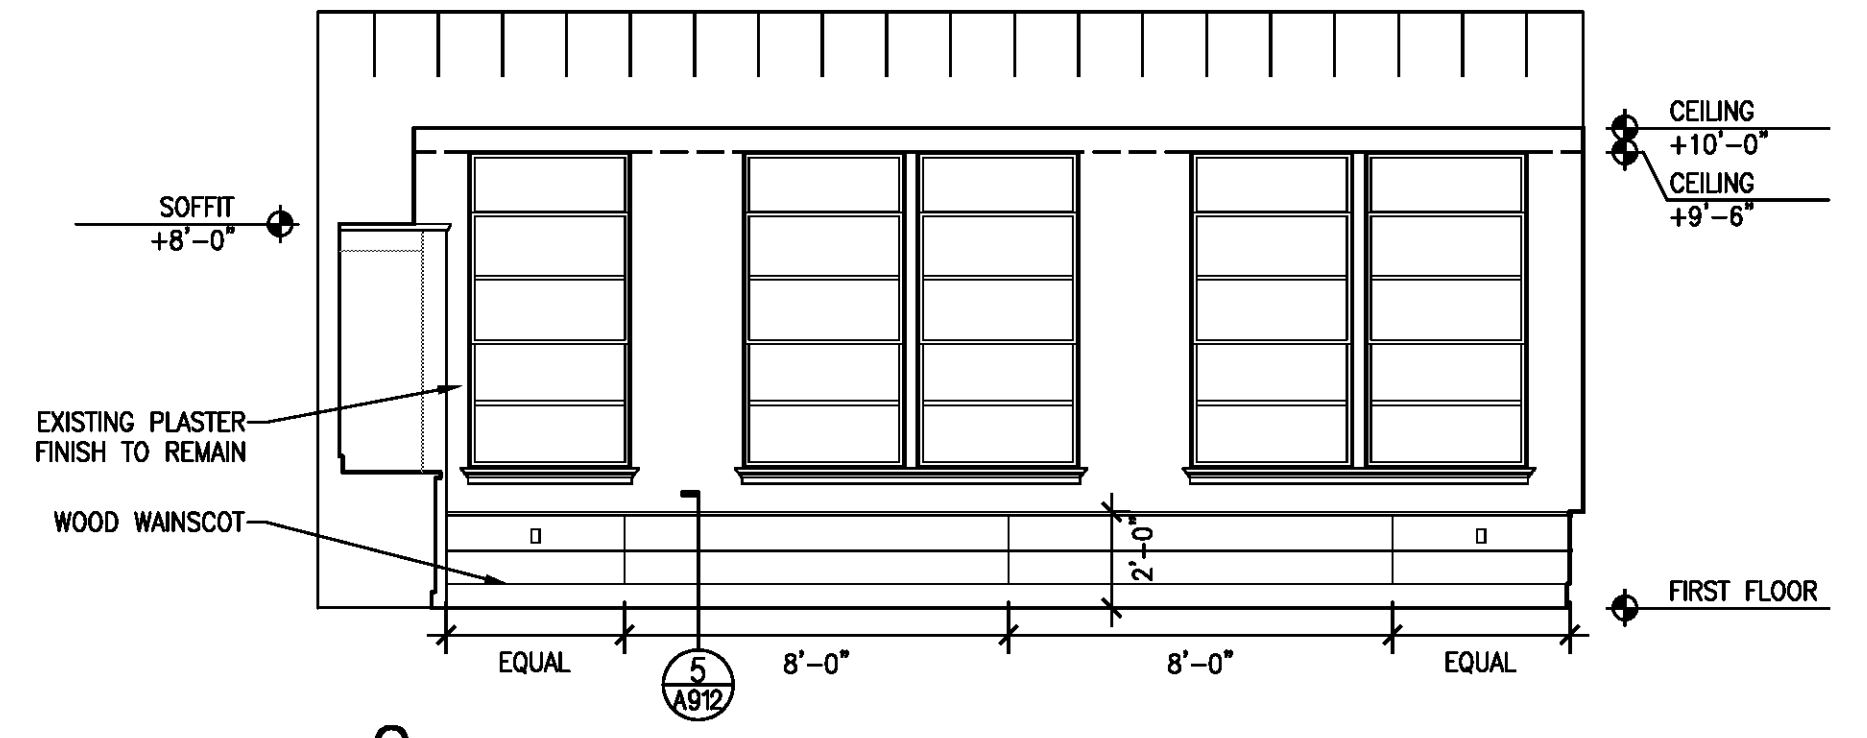

8 CONFERENCE ROOM 177 - South Elevation
A203|A511 Scale: 1/4" = 1'-0"

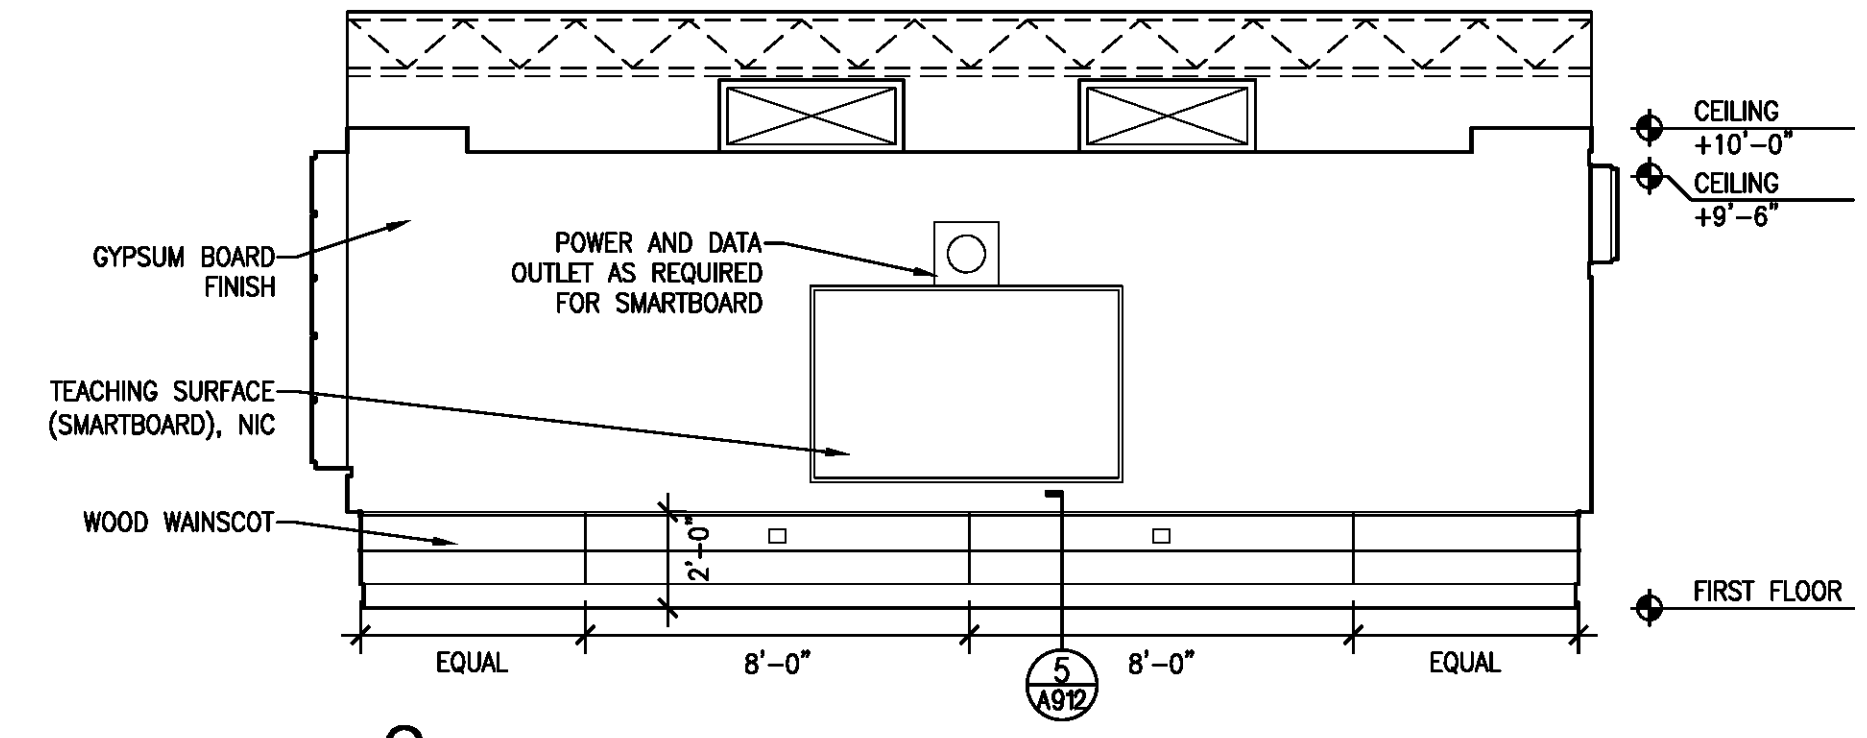

9 CONFERENCE ROOM 177 - West Elevation
A203|A511 Scale: 1/4" = 1'-0"