




1 DANCE STUDIO 172 - North Elevation
A203 | A512 Scale: 1/4" = 1'-0"

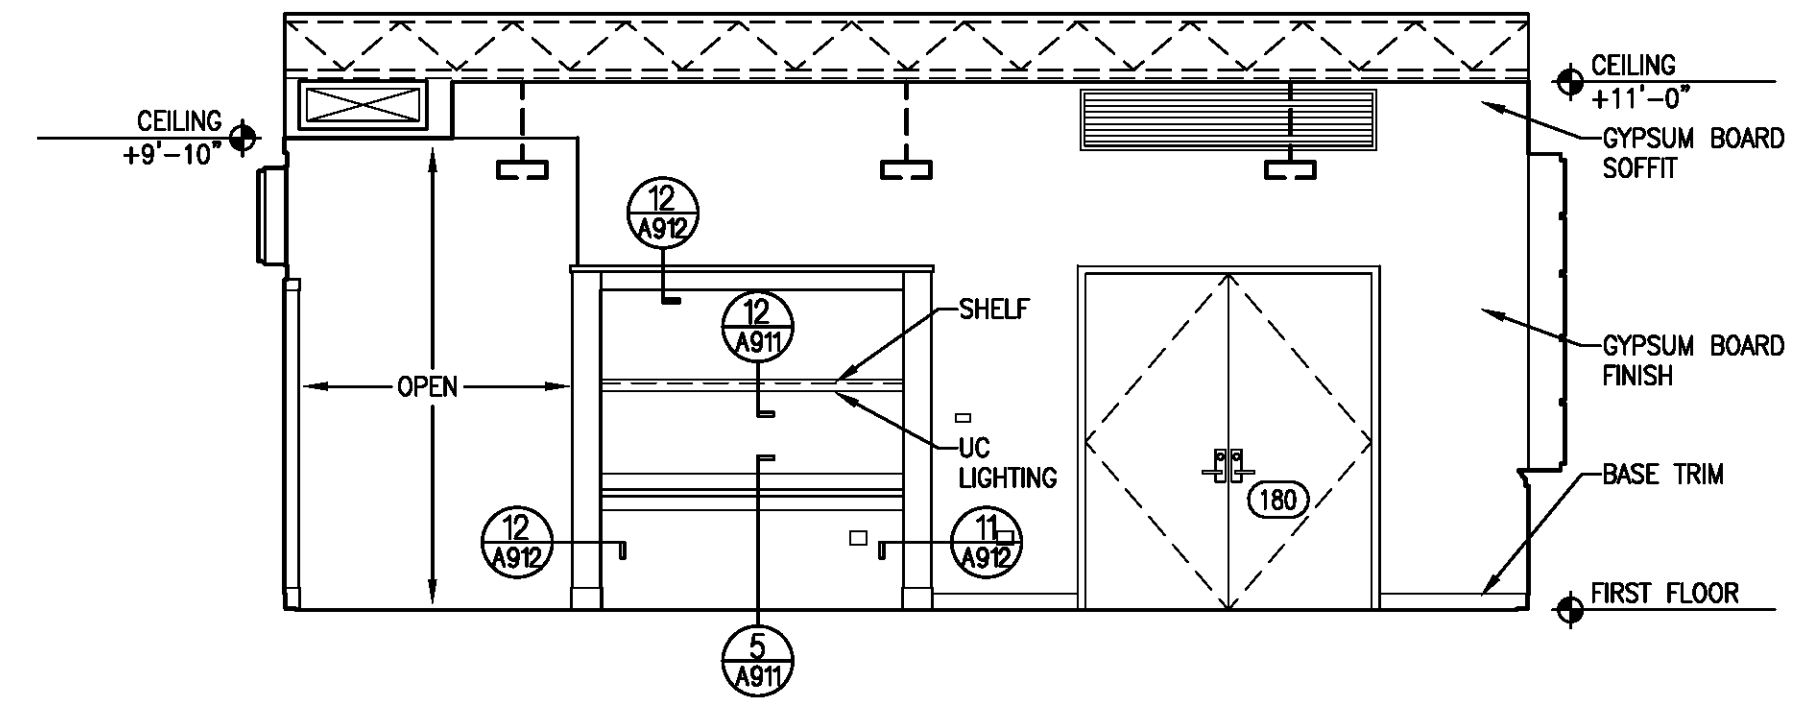


2 DANCE STUDIO 172 - East Elevation
A203 | A512 Scale: 1/4" = 1'-0"

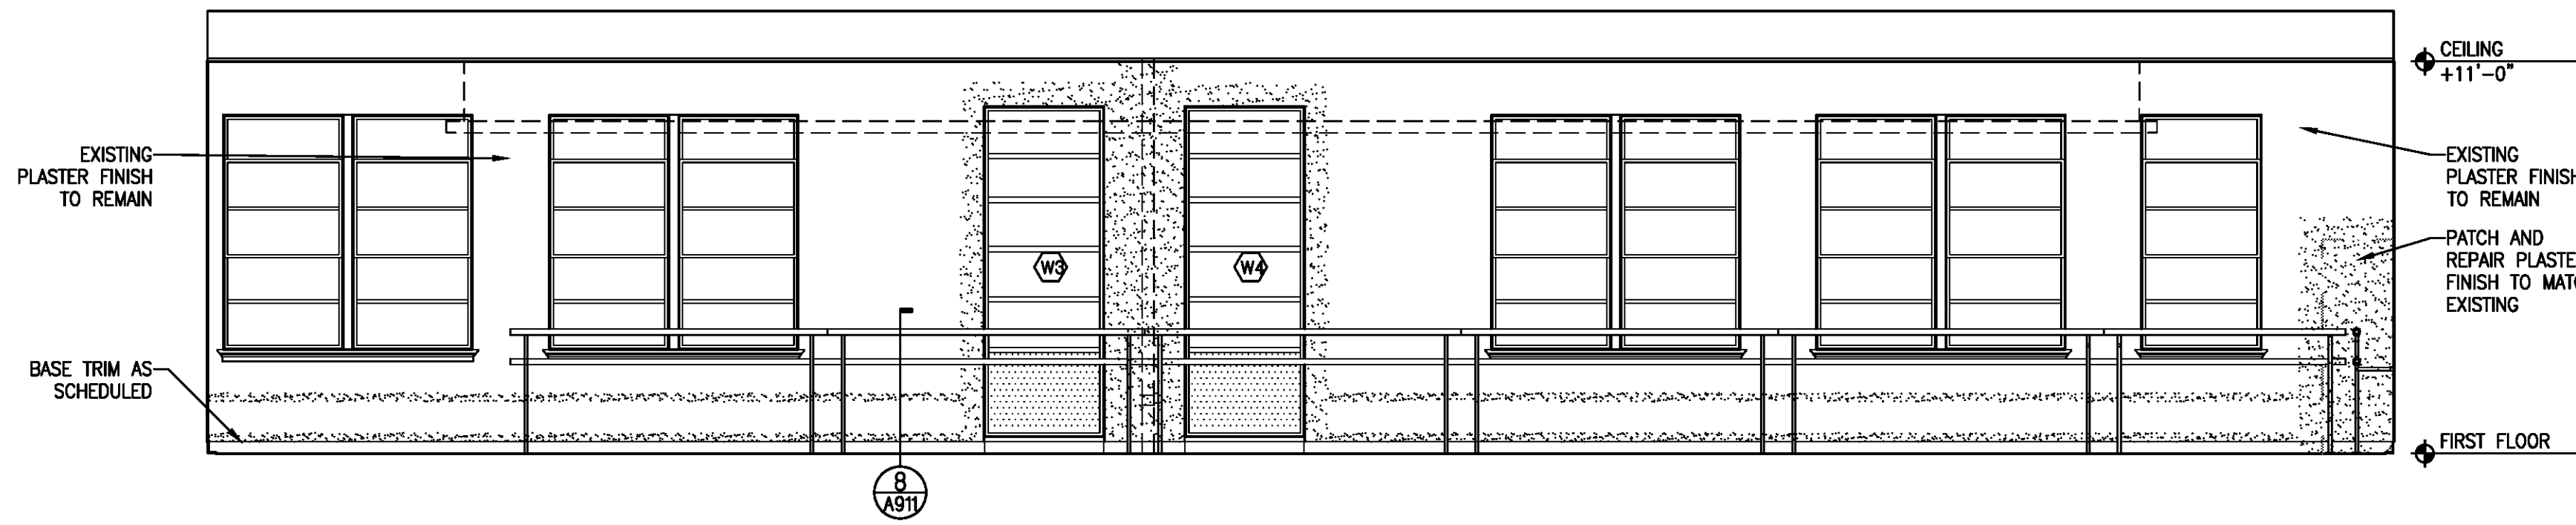


3 DANCE STUDIO 172 - South Elevation
A203 | A512 Scale: 1/4" = 1'-0"

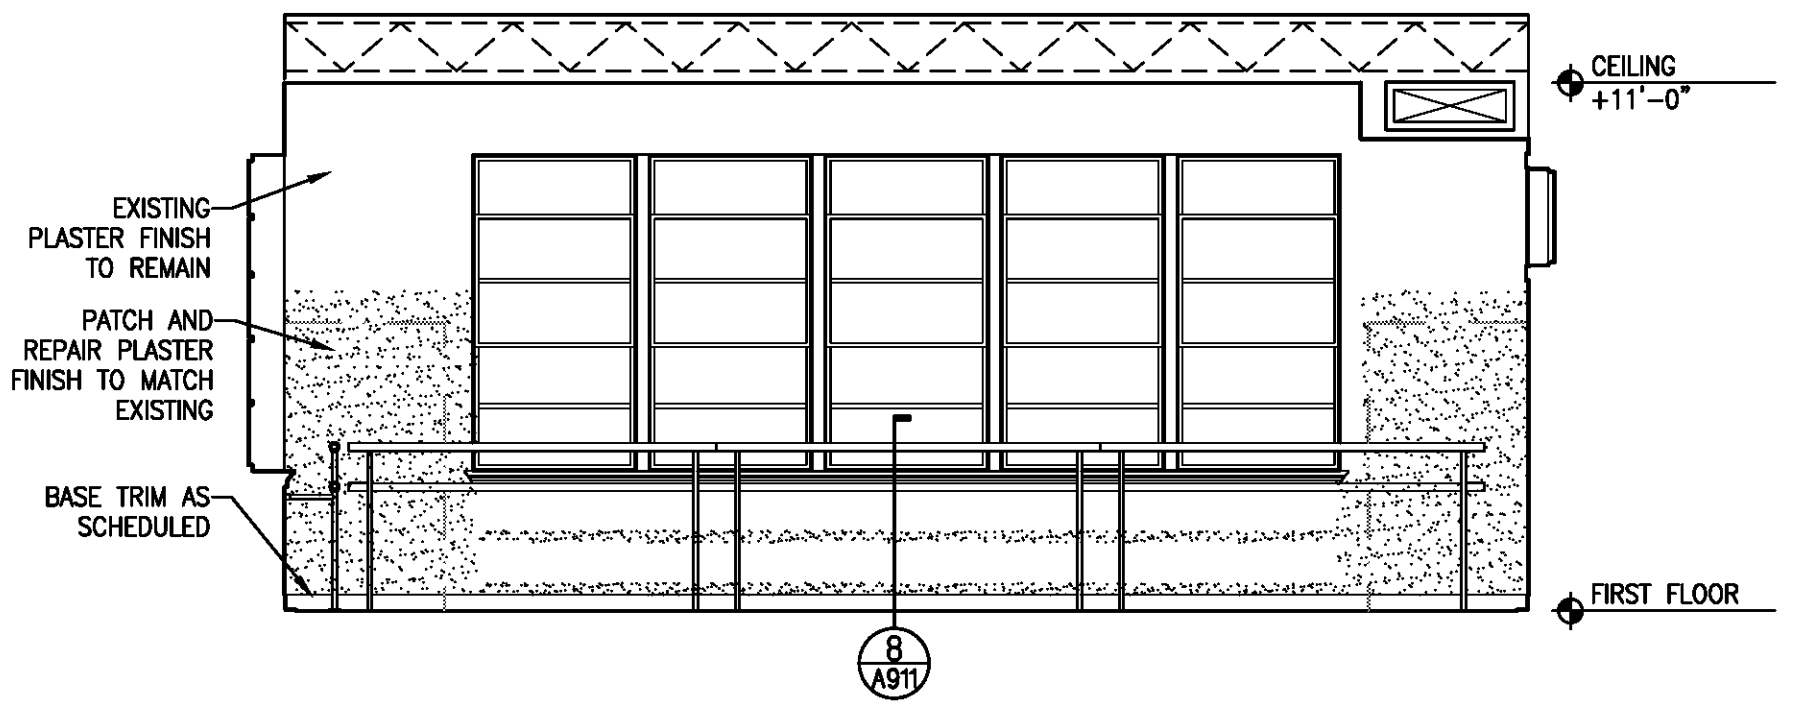


4 DANCE STUDIO 172 - West Elevation
A203 | A512 Scale: 1/4" = 1'-0"

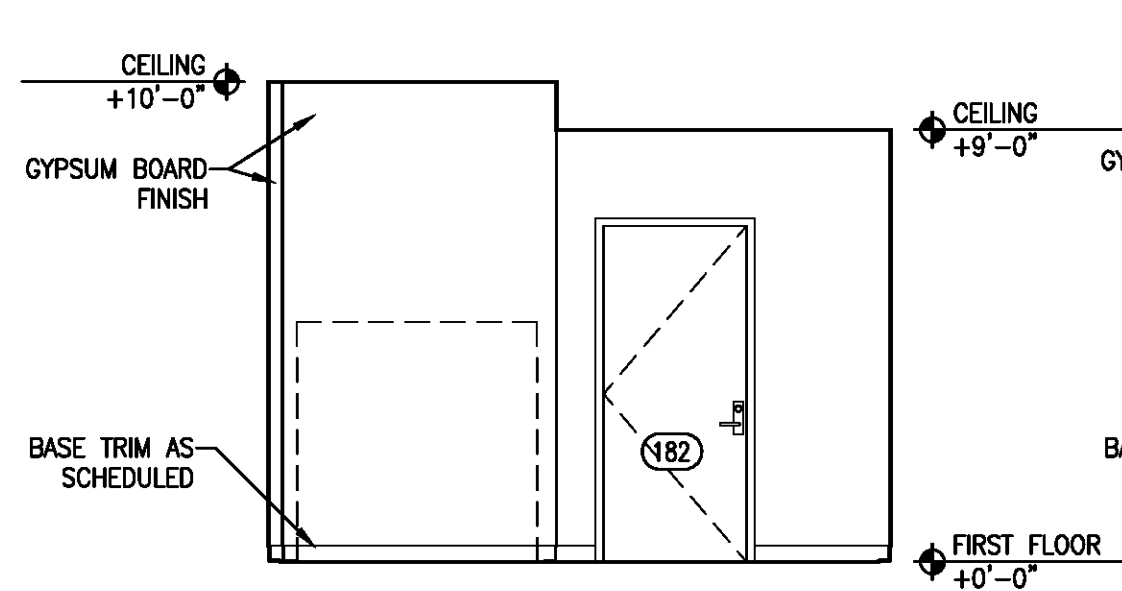


5 VEST. 174 - East Elev.
A412 | A512 Scale: 1/4" = 1'-0"

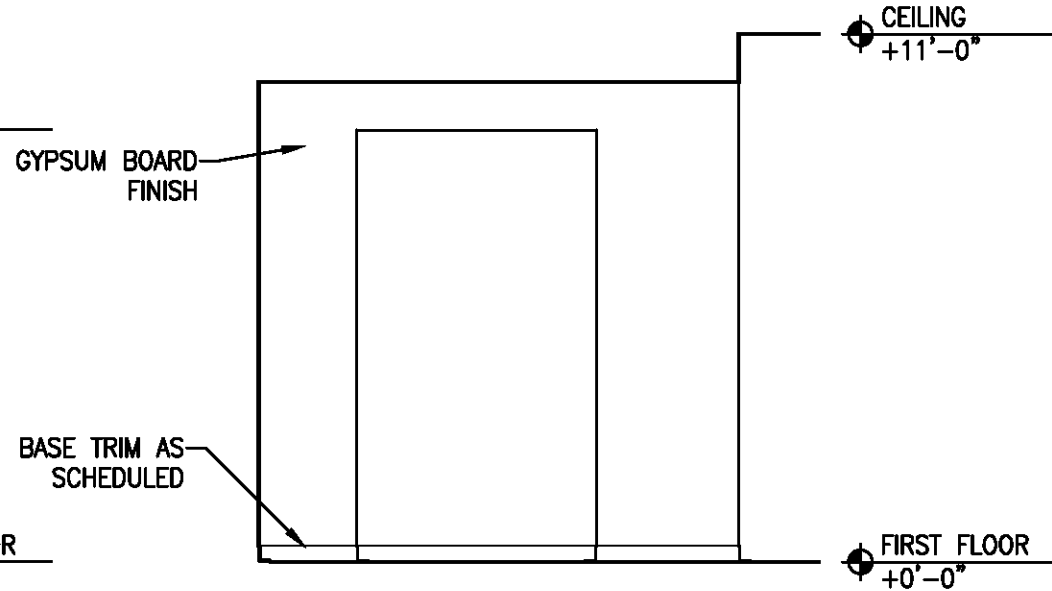


6 VEST. 174 - South Elev.
A412 | A512 Scale: 1/4" = 1'-0"

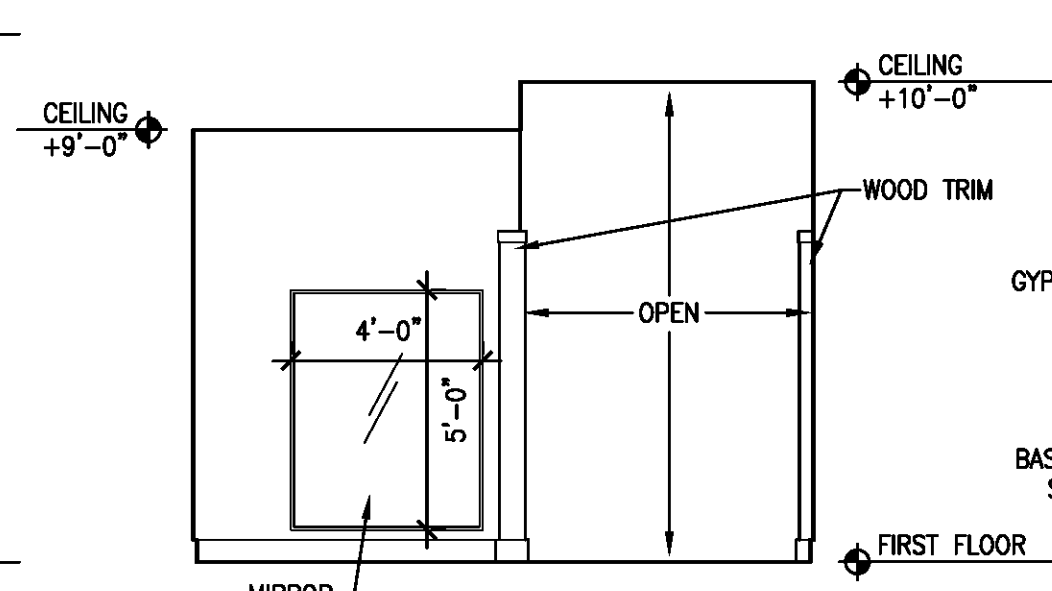


7 VEST. 174 - West Elev.
A412 | A512 Scale: 1/4" = 1'-0"

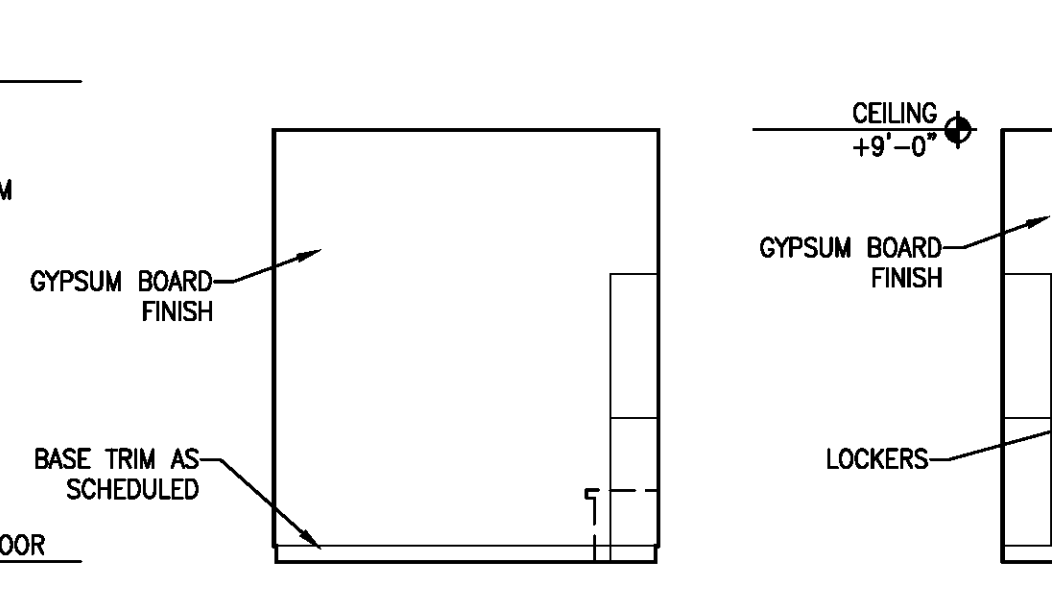


8 DRESS. 176 - North Elev.
A412 | A512 Scale: 1/4" = 1'-0"

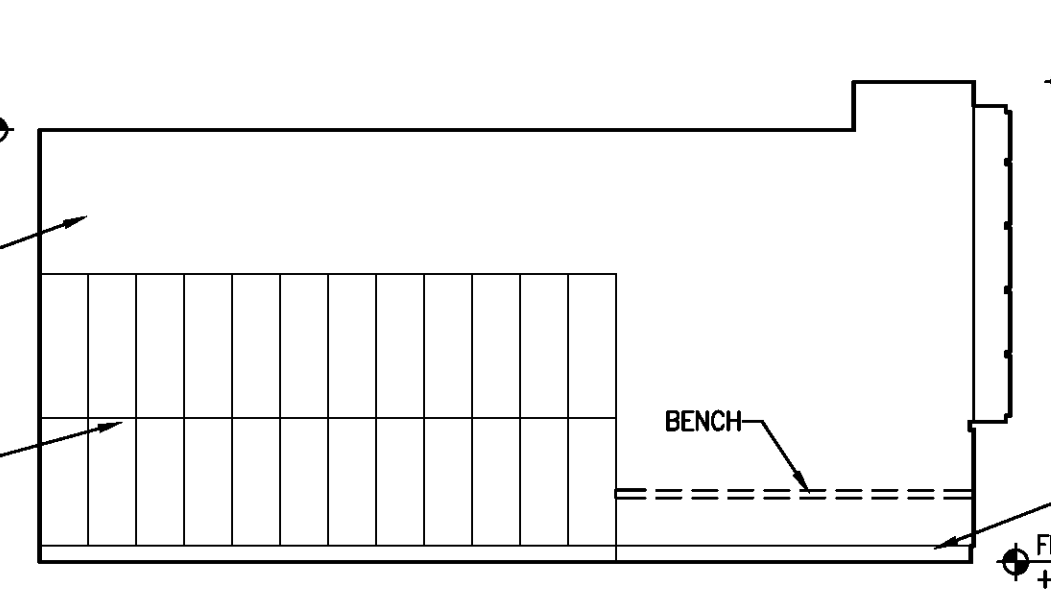


9 DRESSING ROOM 176 - East Elev.
A412 | A512 Scale: 1/4" = 1'-0"

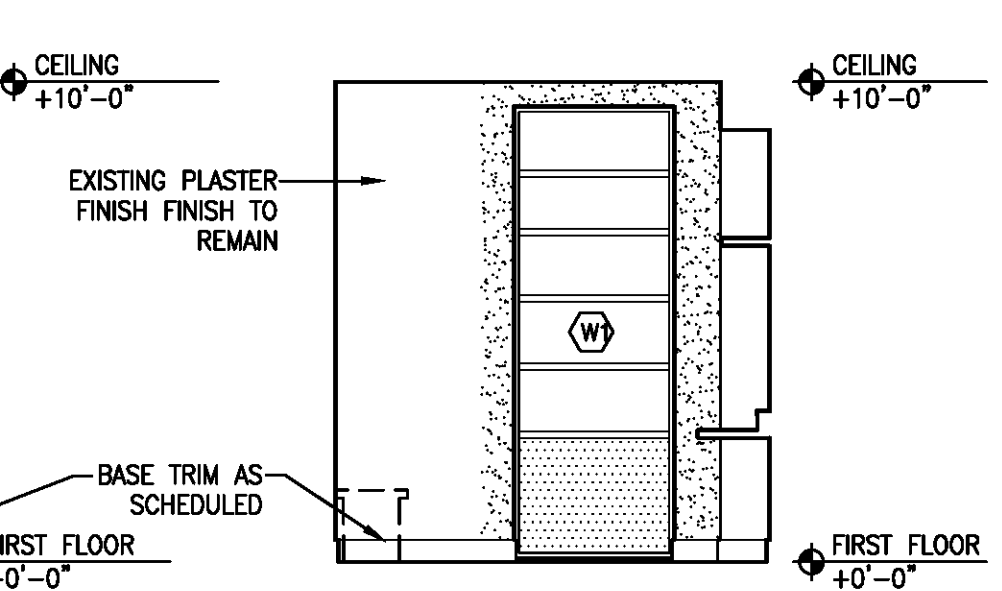


10 DRESS. 176 - South Elev.
A412 | A512 Scale: 1/4" = 1'-0"

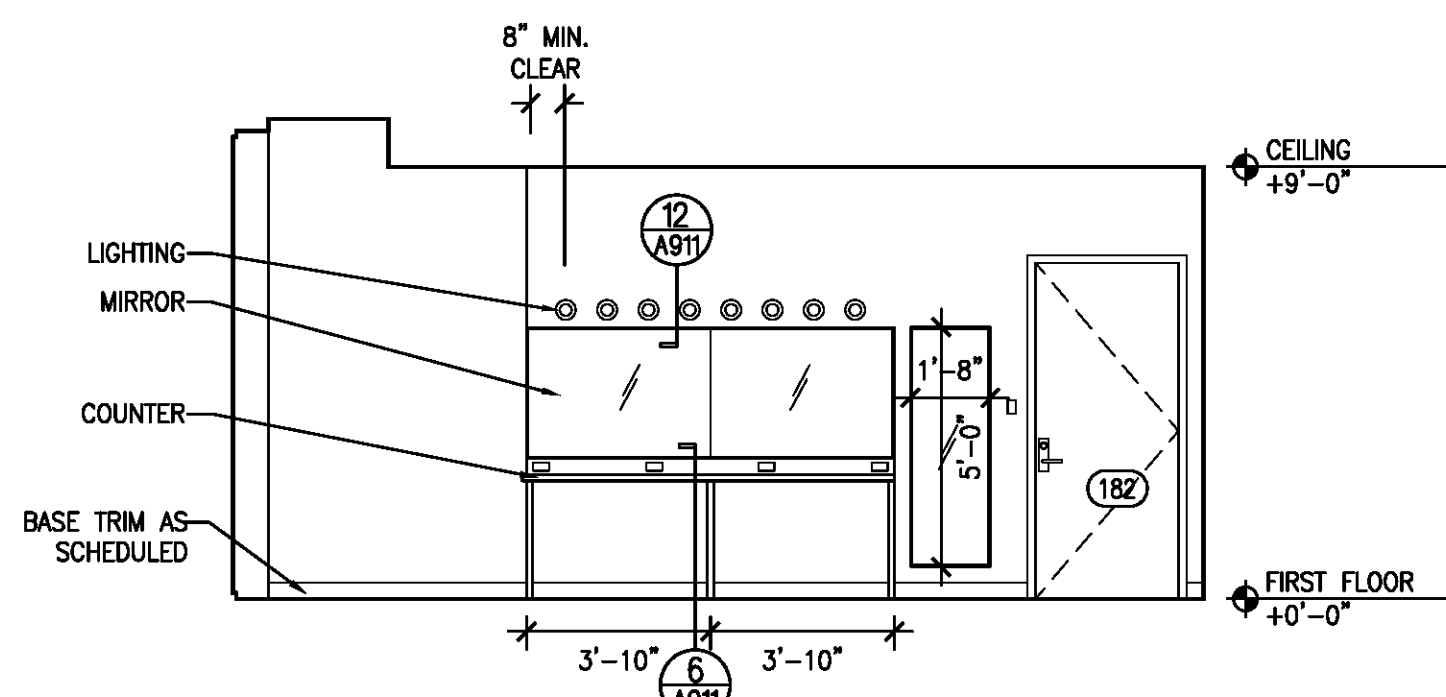


11 DRESSING ROOM 176 - West Elev.
A412 | A512 Scale: 1/4" = 1'-0"

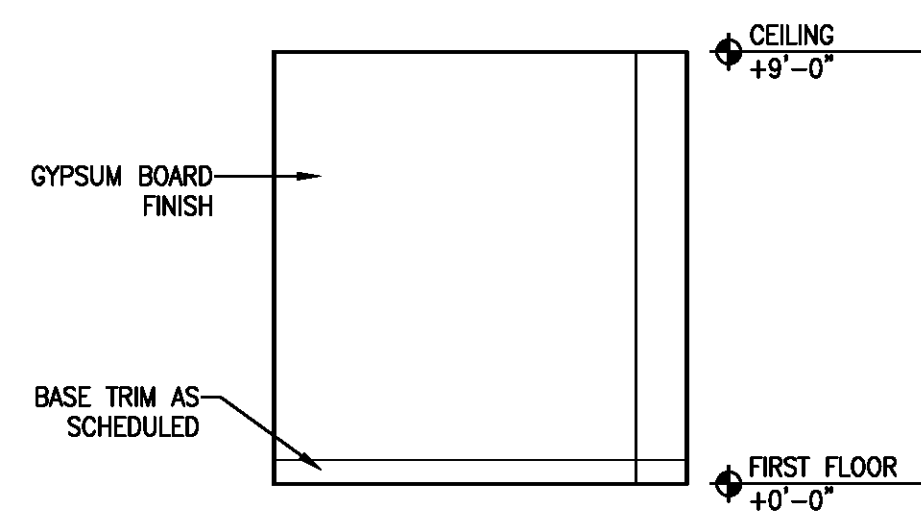


12 CLOSET 175 - North Elev.
A412 | A512 Scale: 1/4" = 1'-0"

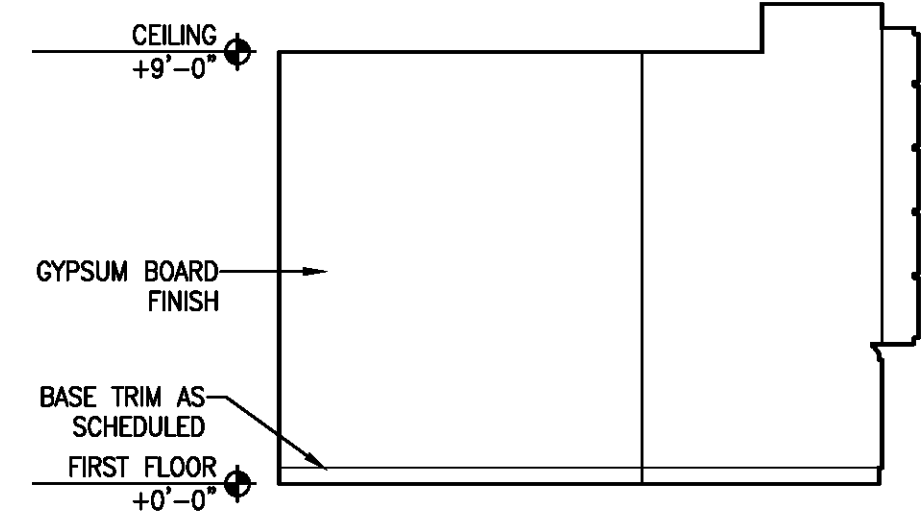

13 CLOSET 175 - East Elev.
A412 | A512 Scale: 1/4" = 1'-0"

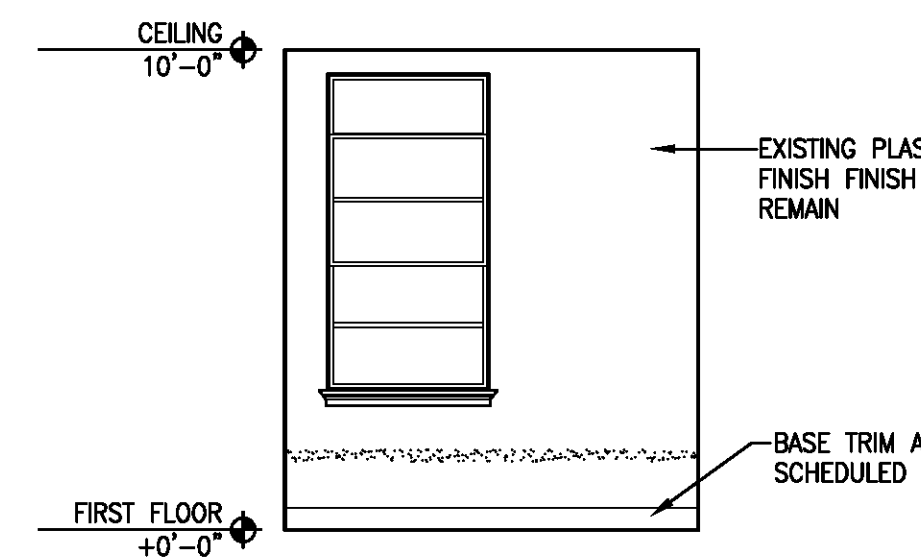

14 CLOSET 175 - South Elev.
A412 | A512 Scale: 1/4" = 1'-0"

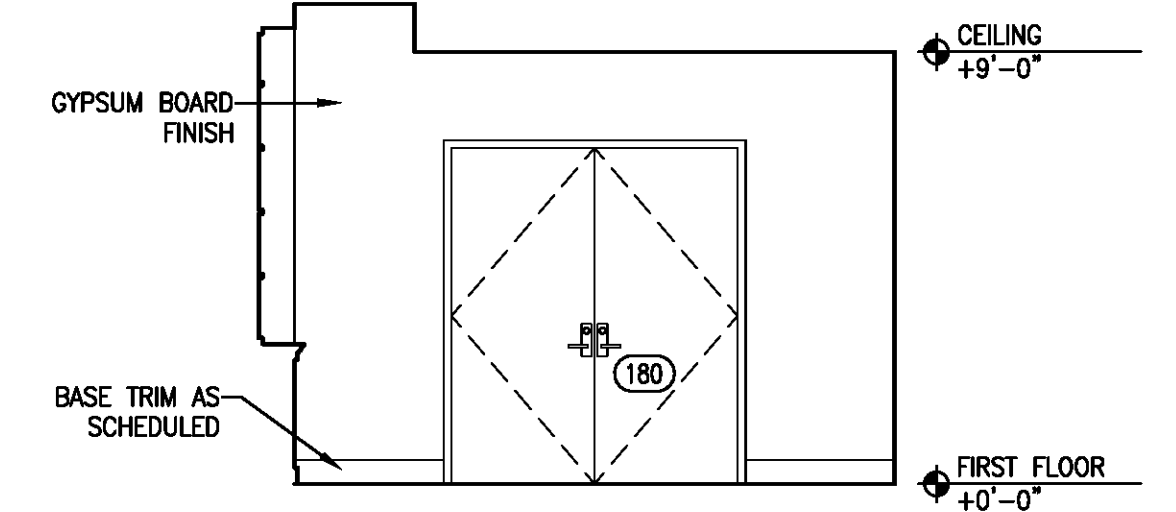

15 CLOSET 175 - West Elev.
A412 | A512 Scale: 1/4" = 1'-0"