



1 CORRIDOR 261 - North Elevation

A203 | A514 Scale: 1/4" = 1'-0"

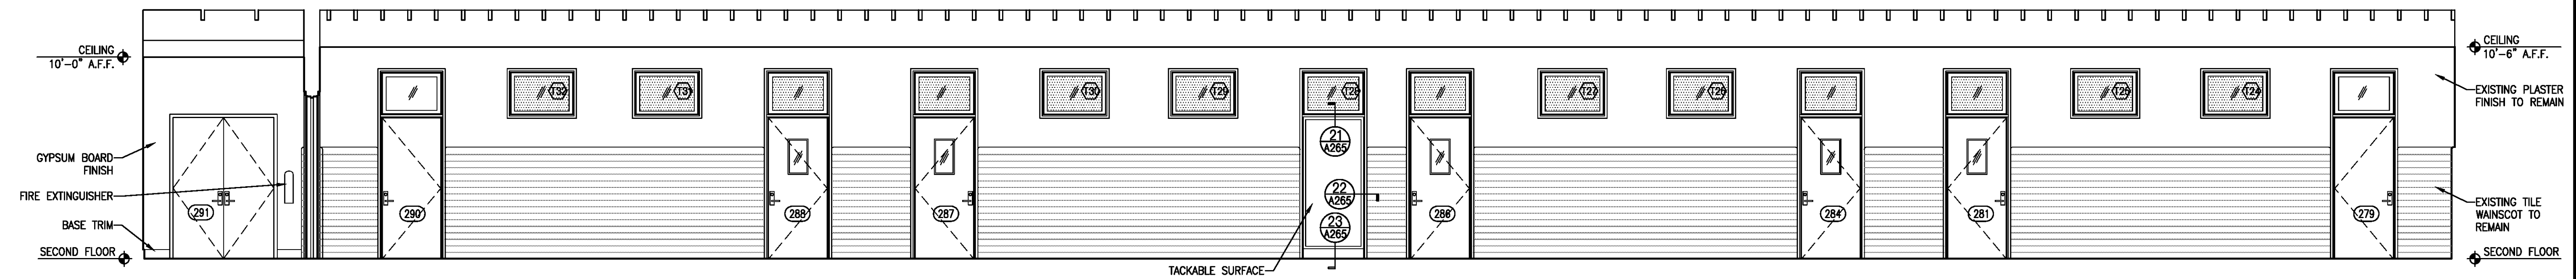


2 CORRIDOR 261 - South Elevation

A203 | A514 Scale: 1/4" = 1'-0"

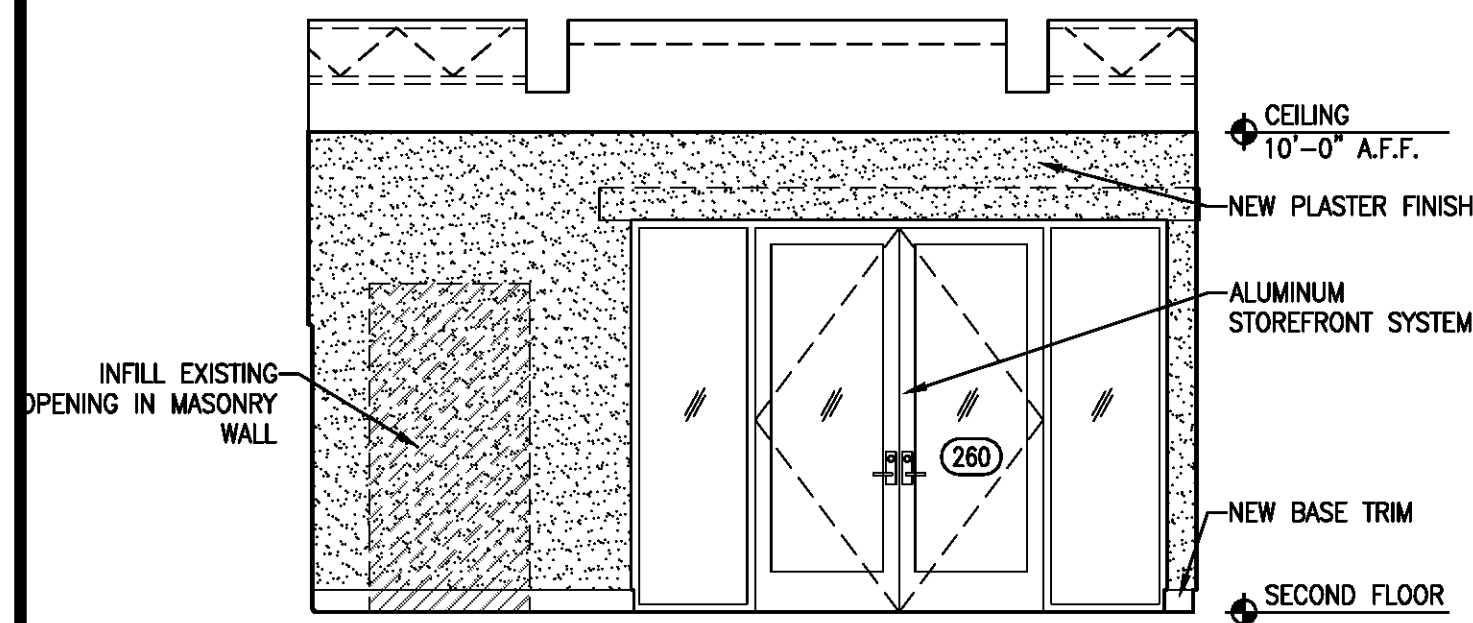


3 CORRIDOR 260 - East Elev.

A203 | A514 Scale: 1/4" = 1'-0"

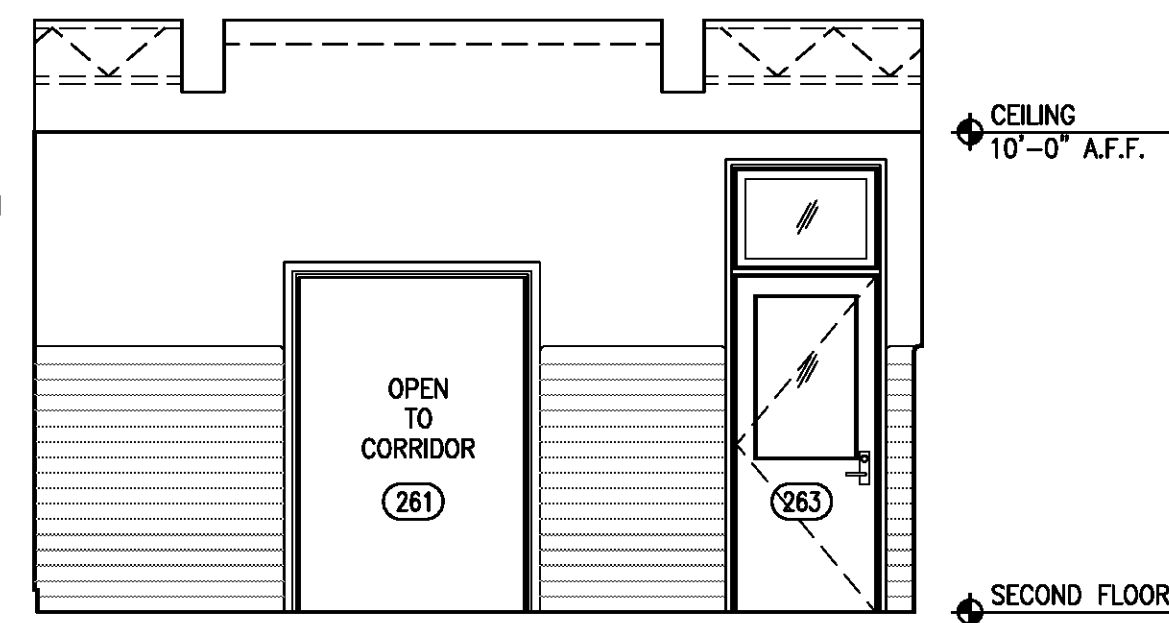


4 CORRIDOR 260 - West Elev.

A203 | A514 Scale: 1/4" = 1'-0"

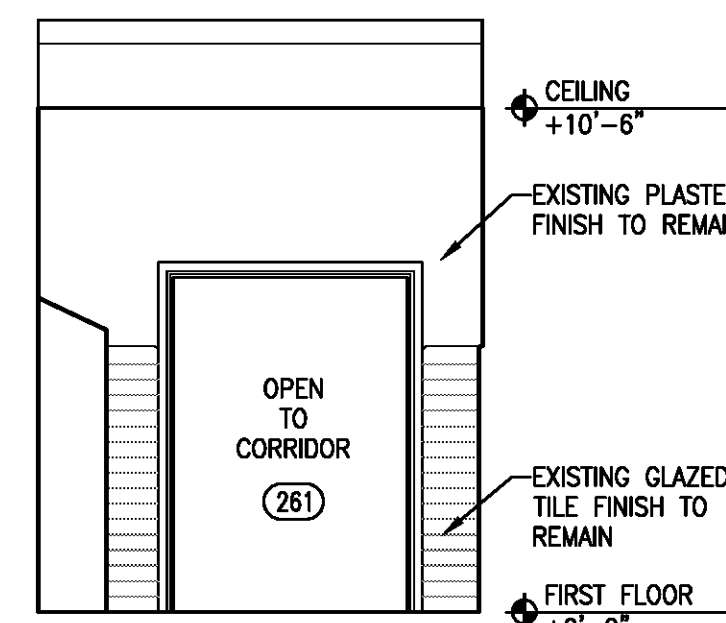


5 CORR. 261 - East Elev.

A203 | A514 Scale: 1/4" = 1'-0"

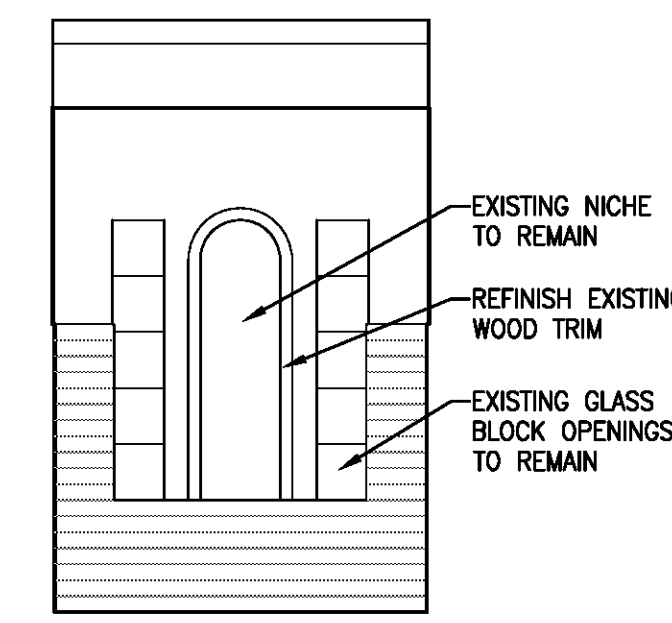


6 CORR. 261 - West Elev.

A203 | A514 Scale: 1/4" = 1'-0"

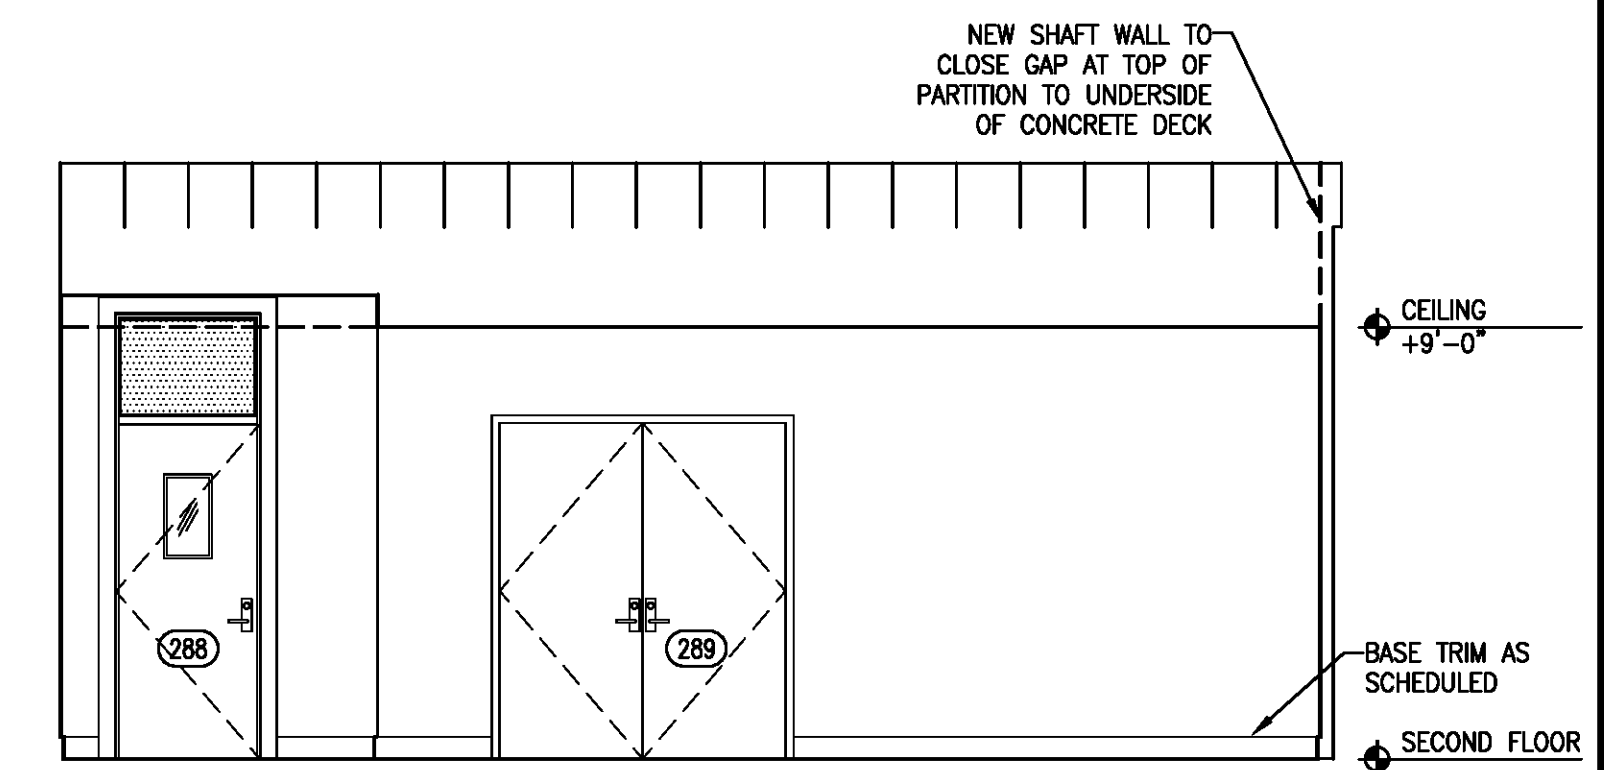


7 MUSIC CLASSROOM 284 - North Elevation

A203 | A514 Scale: 1/4" = 1'-0"

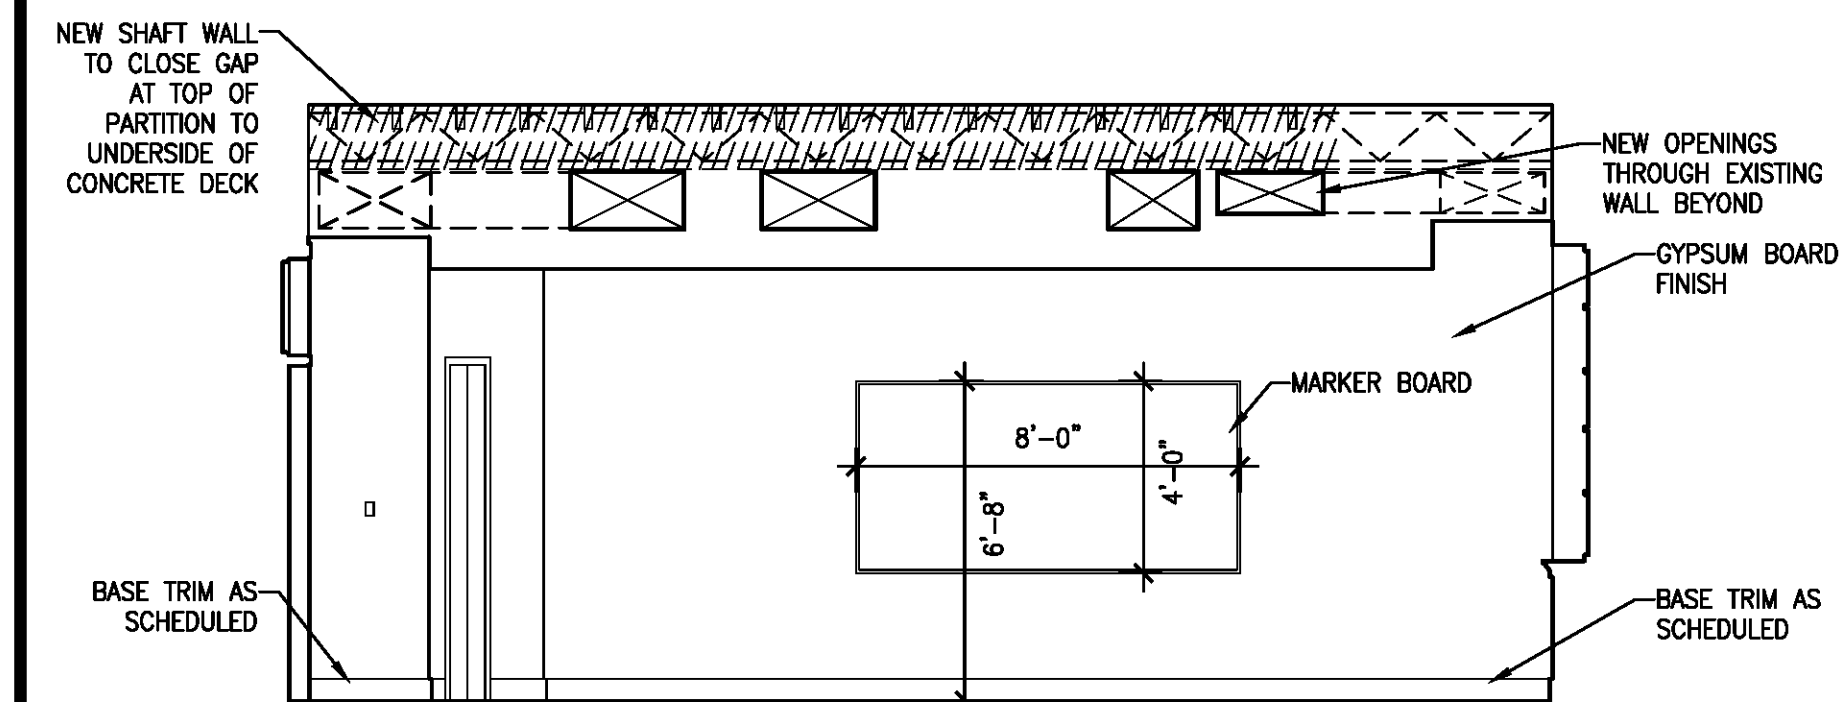


8 MUSIC CLASSROOM 284 - East Elevation

A203 | A514 Scale: 1/4" = 1'-0"

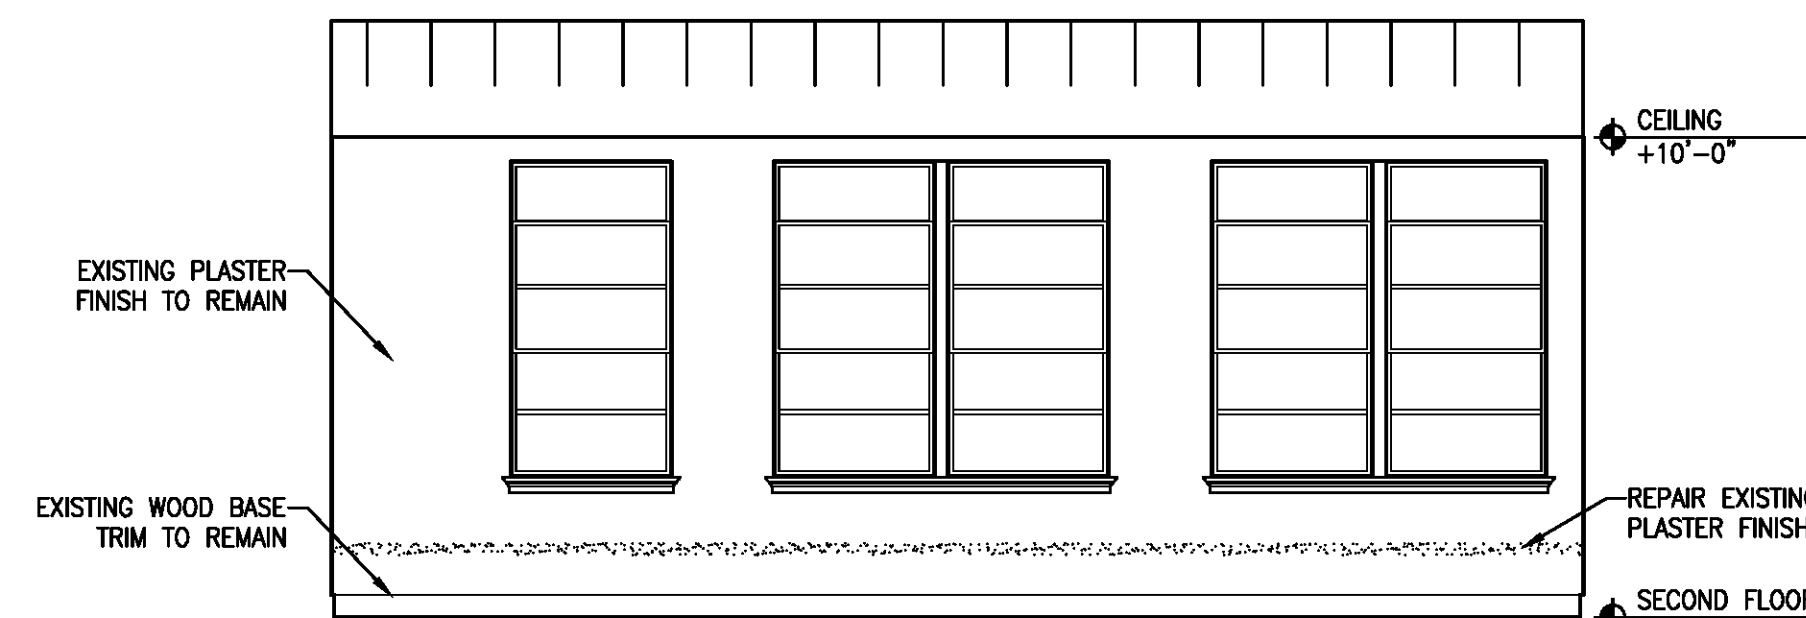

9 MUSIC CLASSROOM 284 - South Elevation

A203 | A514 Scale: 1/4" = 1'-0"

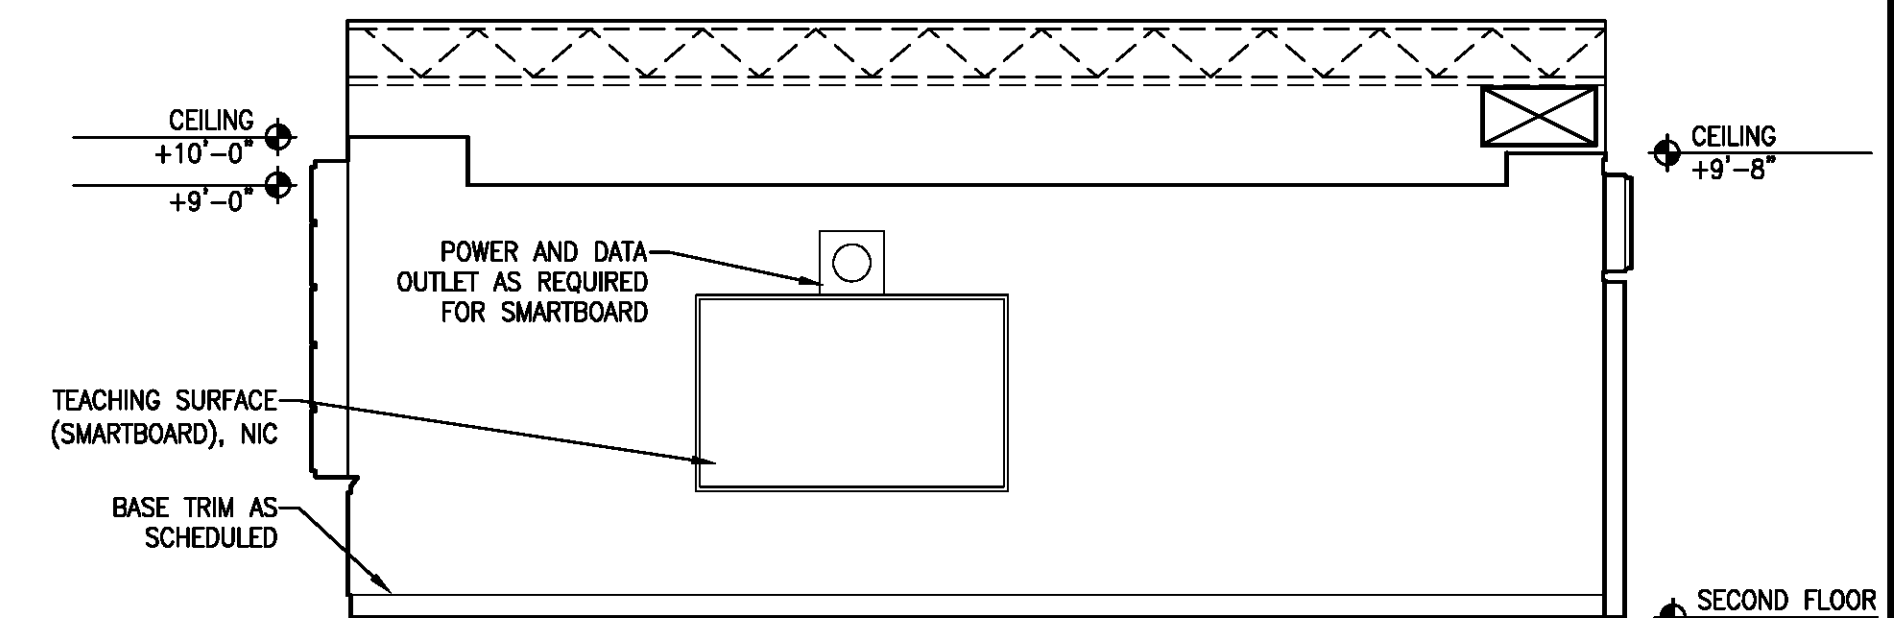

10 MUSIC CLASSROOM 284 - West Elevation

A203 | A514 Scale: 1/4" = 1'-0"