




1 CHORAL ROOM 281 - North Elevation
A203 | A515 Scale: 1/4" = 1'-0"

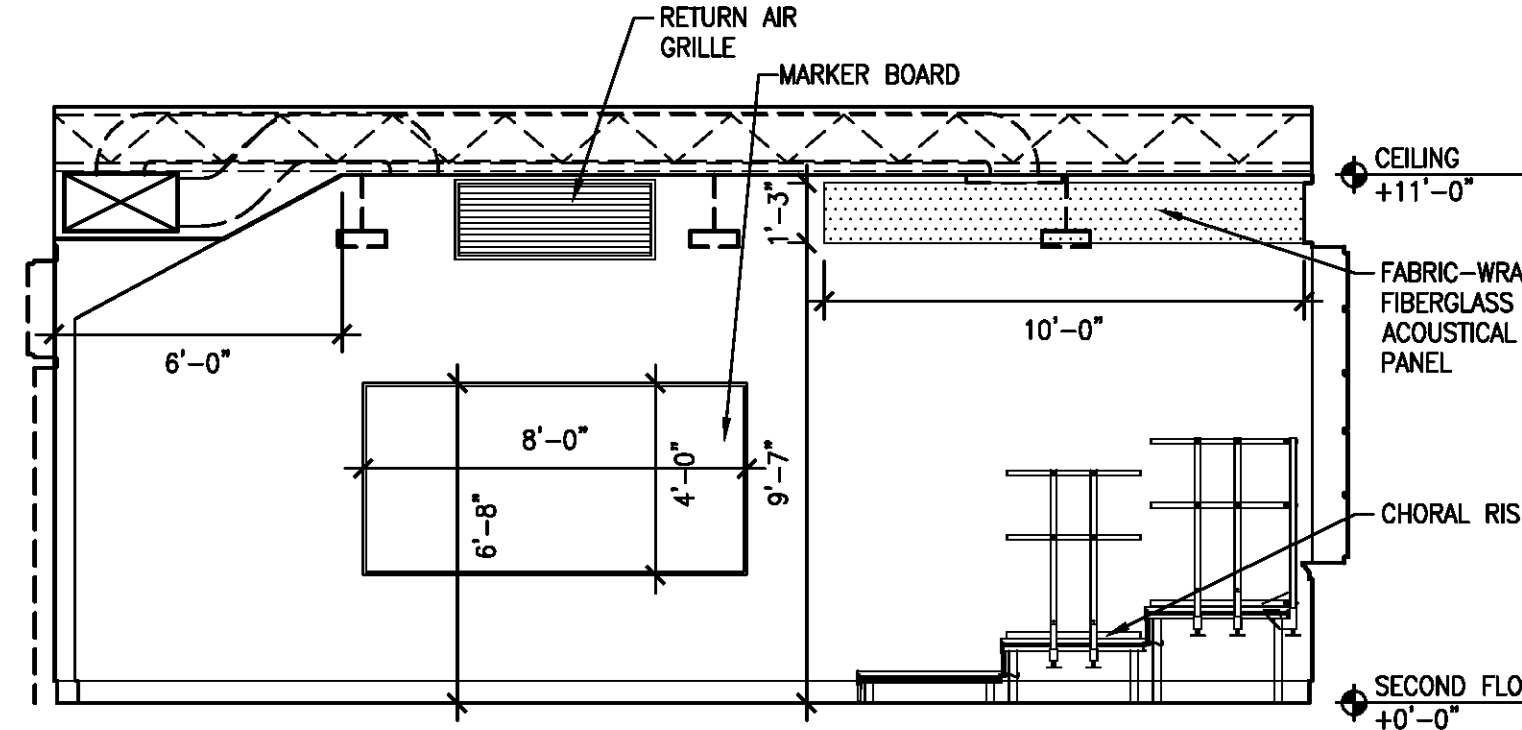


2 CHORAL ROOM 281 - East Elevation
A203 | A515 Scale: 1/4" = 1'-0"

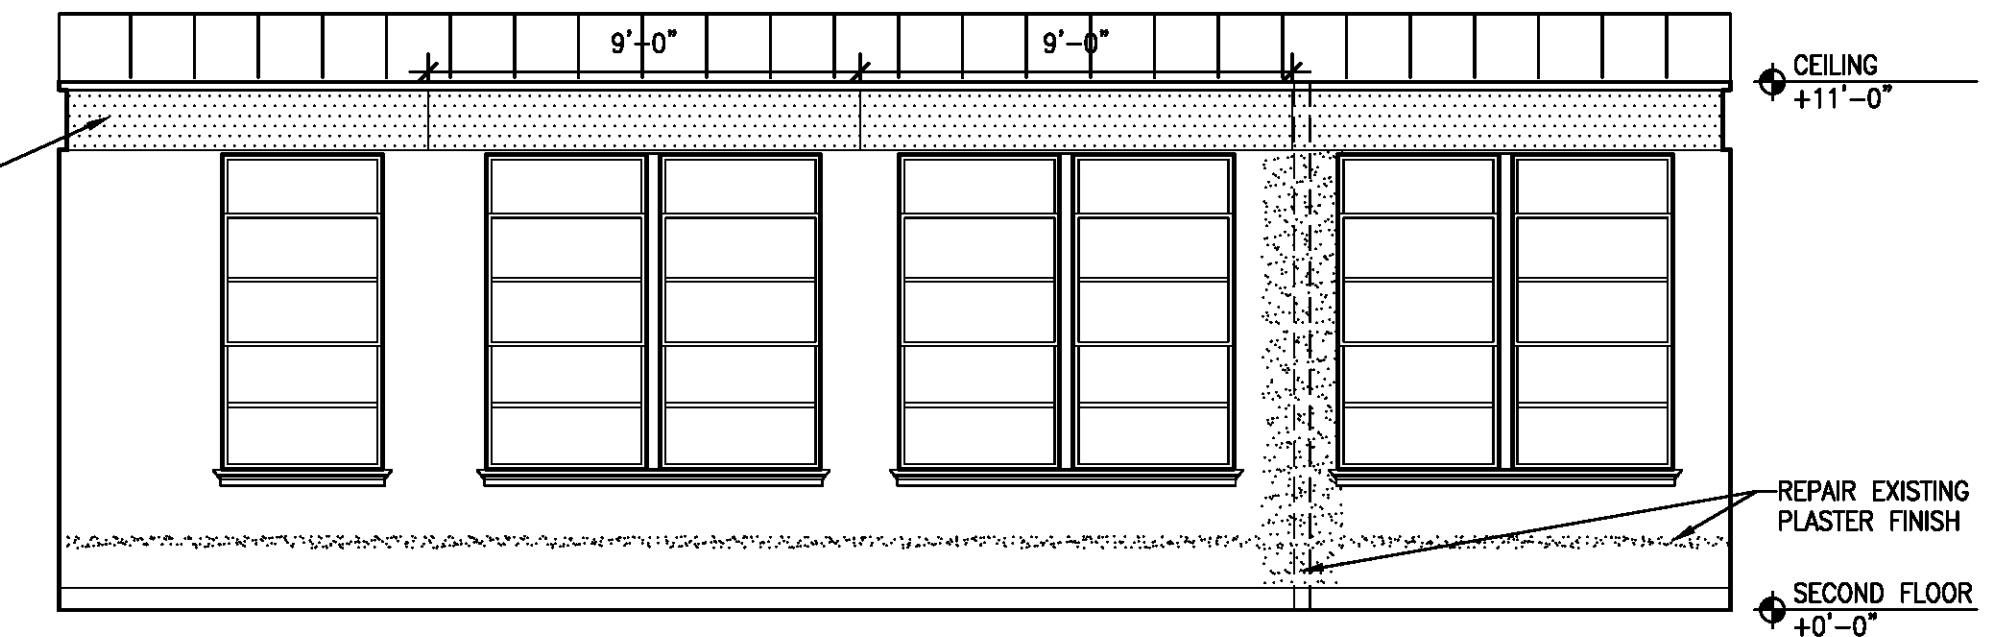


3 CHORAL ROOM 281 - South Elevation
A203 | A515 Scale: 1/4" = 1'-0"

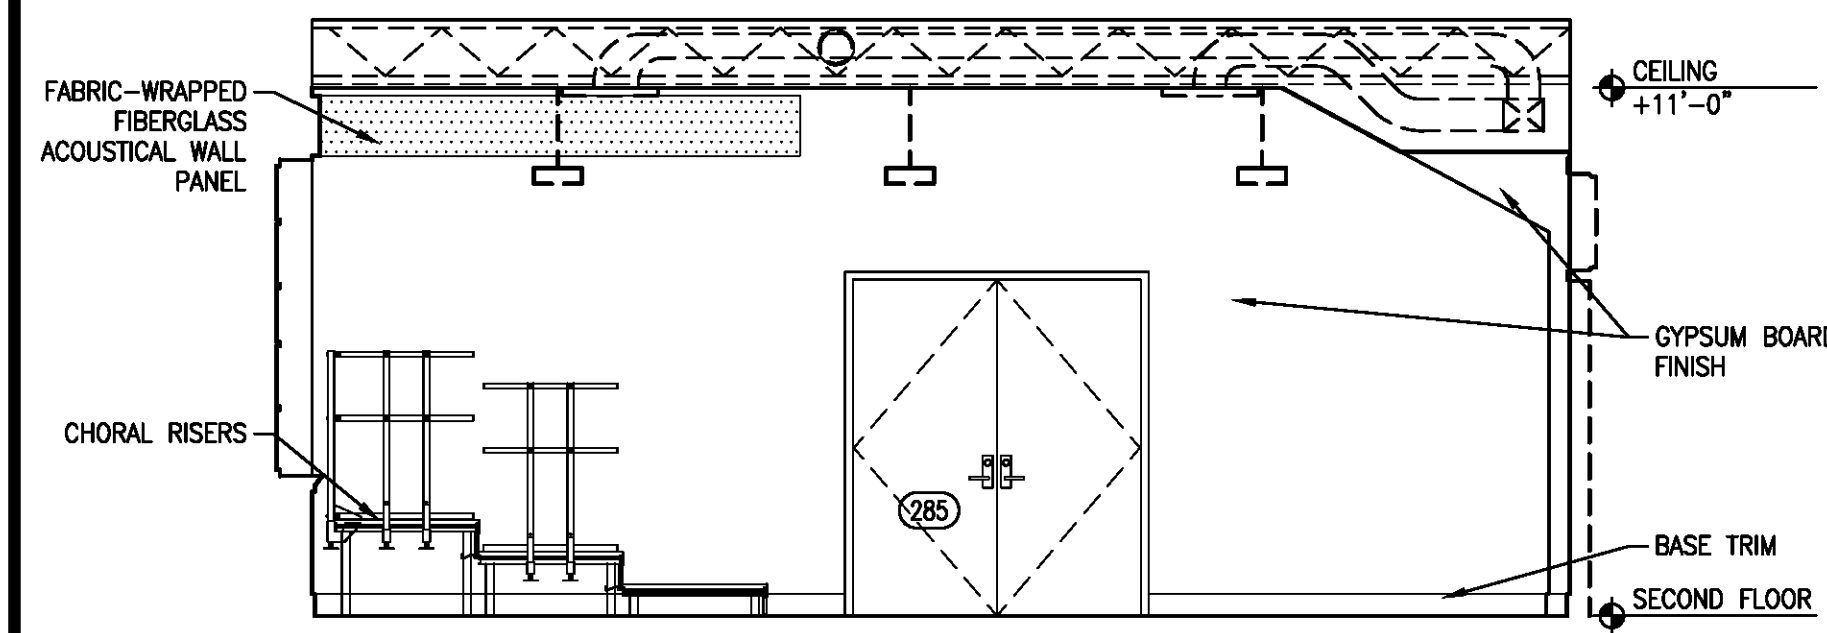


4 CHORAL ROOM 281 - West Elevation
A203 | A515 Scale: 1/4" = 1'-0"

 


5 CLOSET 282 - North Elev.
A412 | A515 Scale: 1/4" = 1'-0"

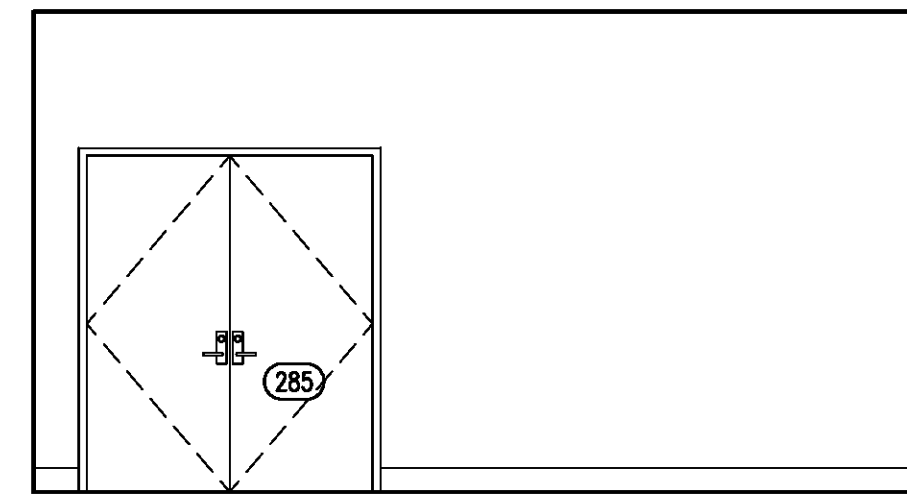


6 CLOSET 282 - East Elev.
A412 | A515 Scale: 1/4" = 1'-0"

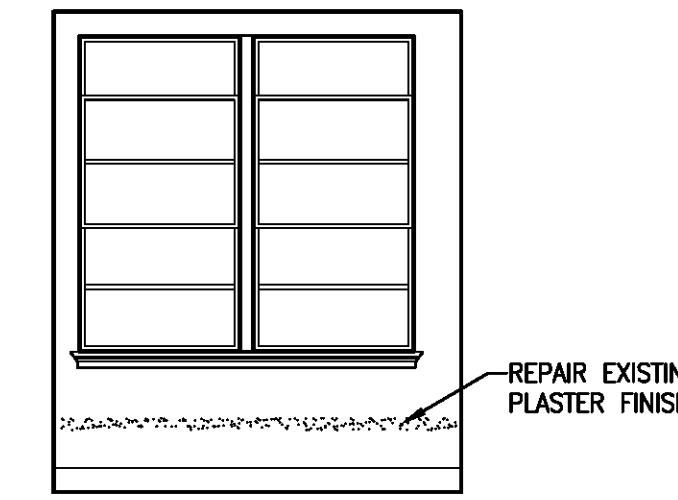


7 CLOSET 282 - South Elev.
A412 | A515 Scale: 1/4" = 1'-0"

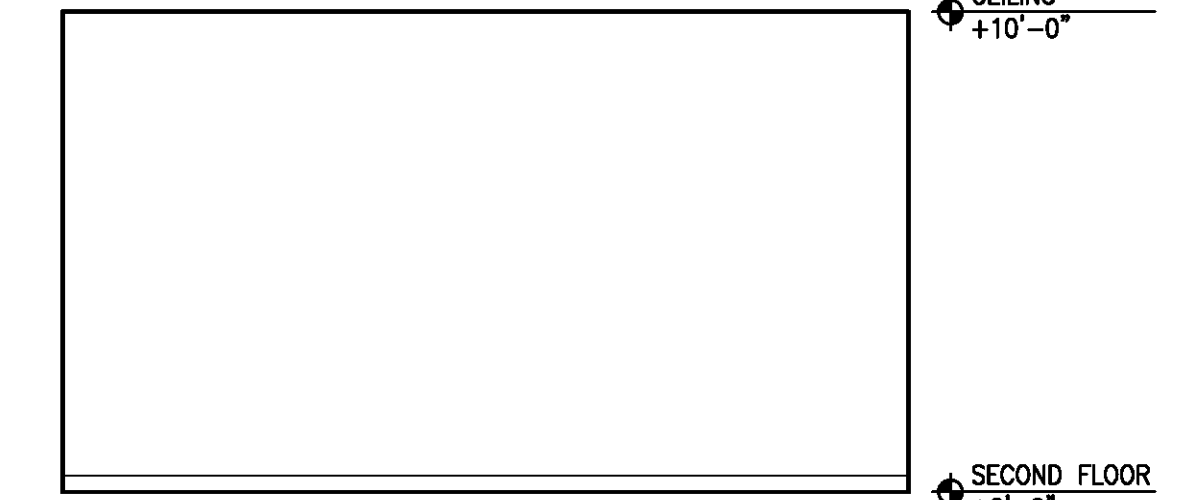


8 CLOSET 282 - West Elev.
A412 | A515 Scale: 1/4" = 1'-0"

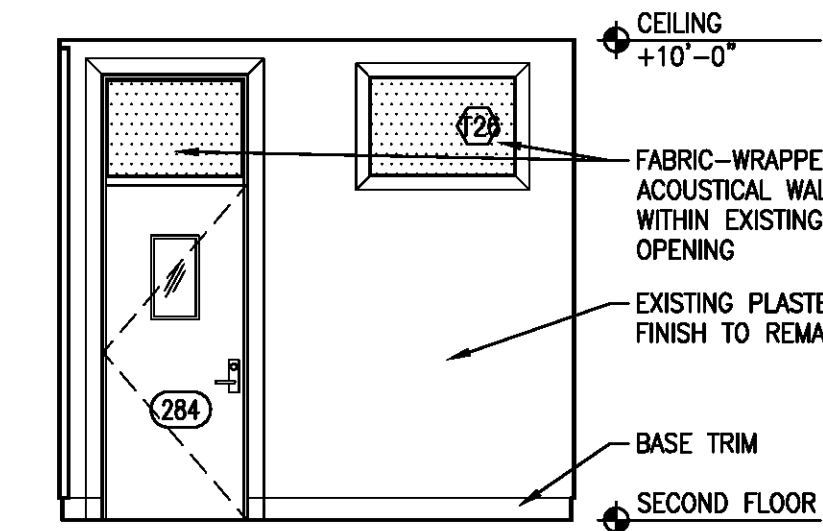


9 PRACT. 280 - North Elev.
A412 | A515 Scale: 1/4" = 1'-0"

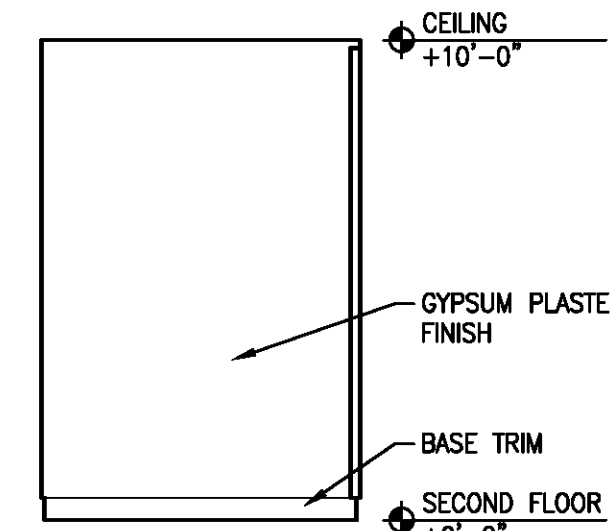


10 PRACT. 280 - East Elev.
A412 | A515 Scale: 1/4" = 1'-0"

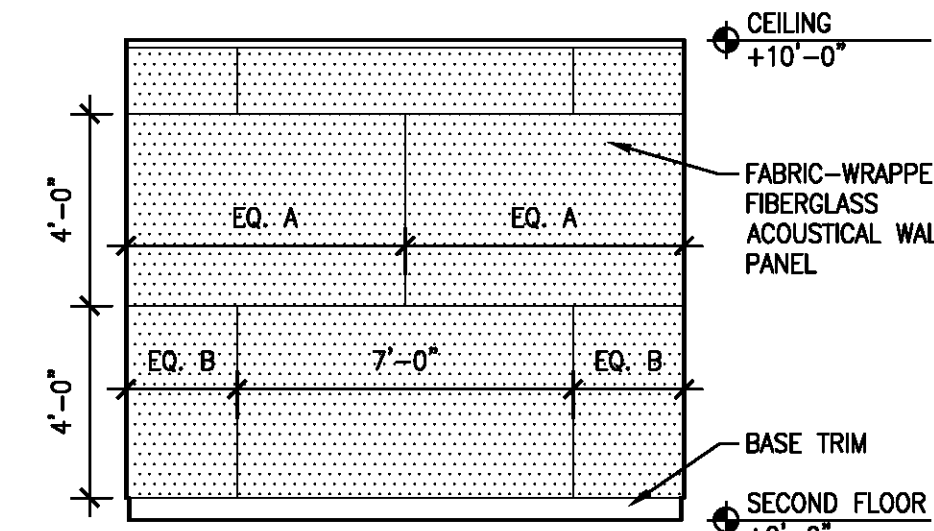


11 PRACT. 280 - South Elev.
A412 | A515 Scale: 1/4" = 1'-0"

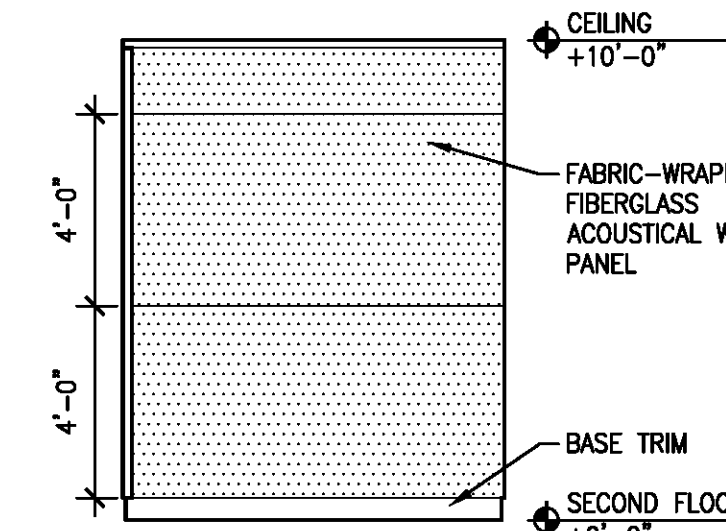


12 PRACT. 280 - West Elev.
A412 | A515 Scale: 1/4" = 1'-0"

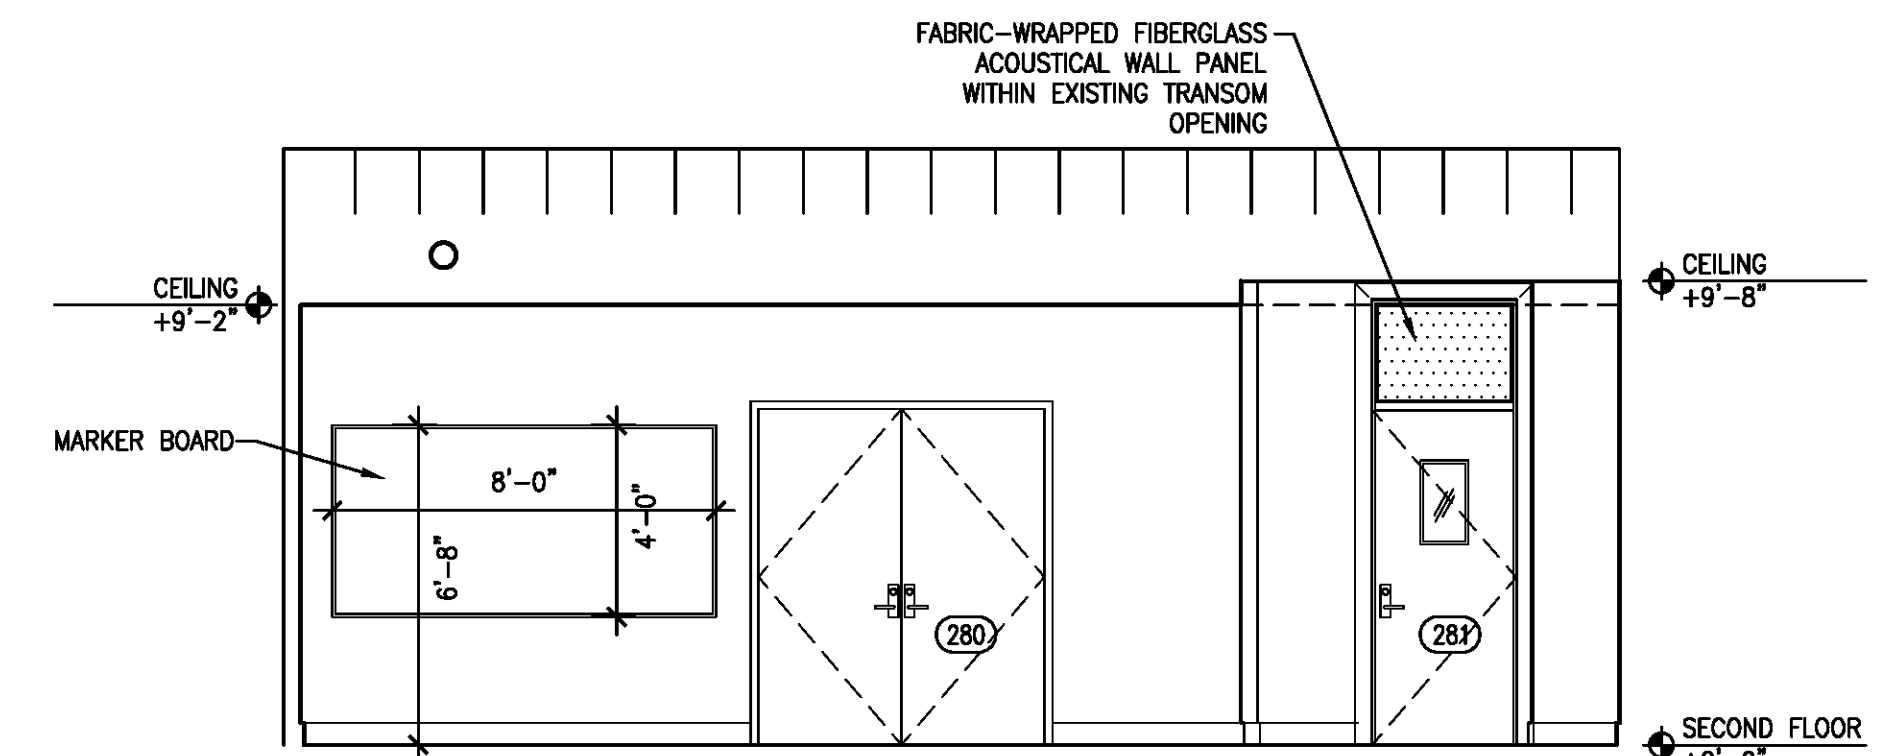


13 INSTRUMENTAL ROOM 276 - North Elevation
A203 | A515 Scale: 1/4" = 1'-0"

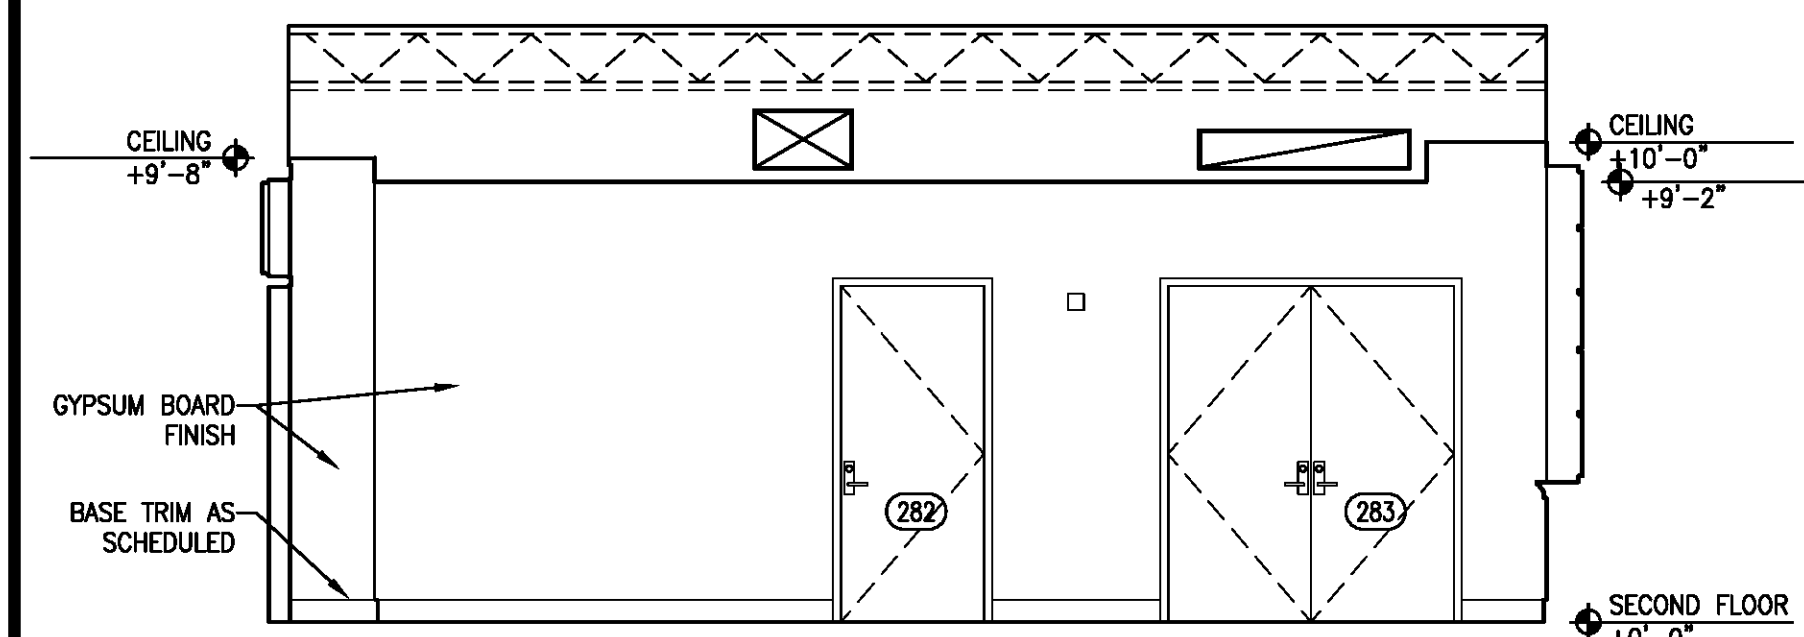

14 INSTRUMENTAL ROOM 276 - East Elevation
A203 | A515 Scale: 1/4" = 1'-0"

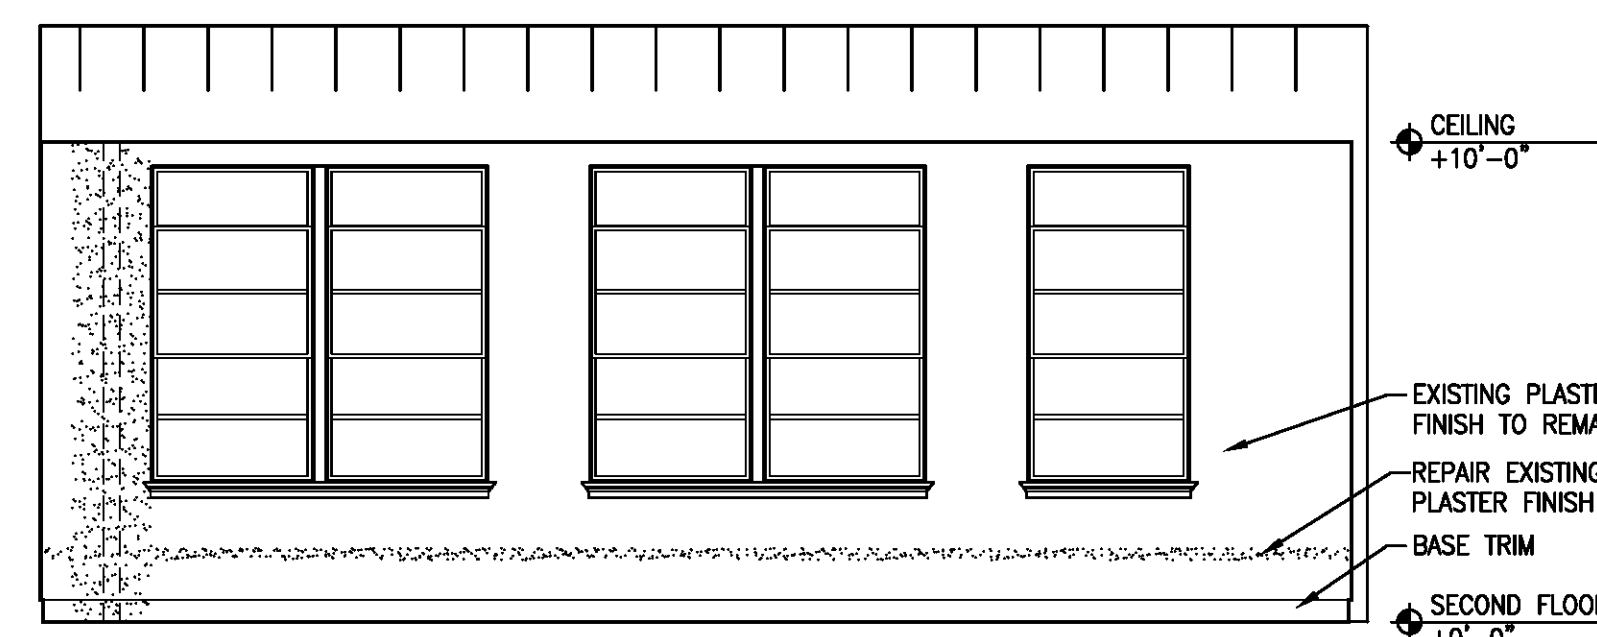

15 INSTRUMENTAL ROOM 276 - South Elevation
A203 | A515 Scale: 1/4" = 1'-0"

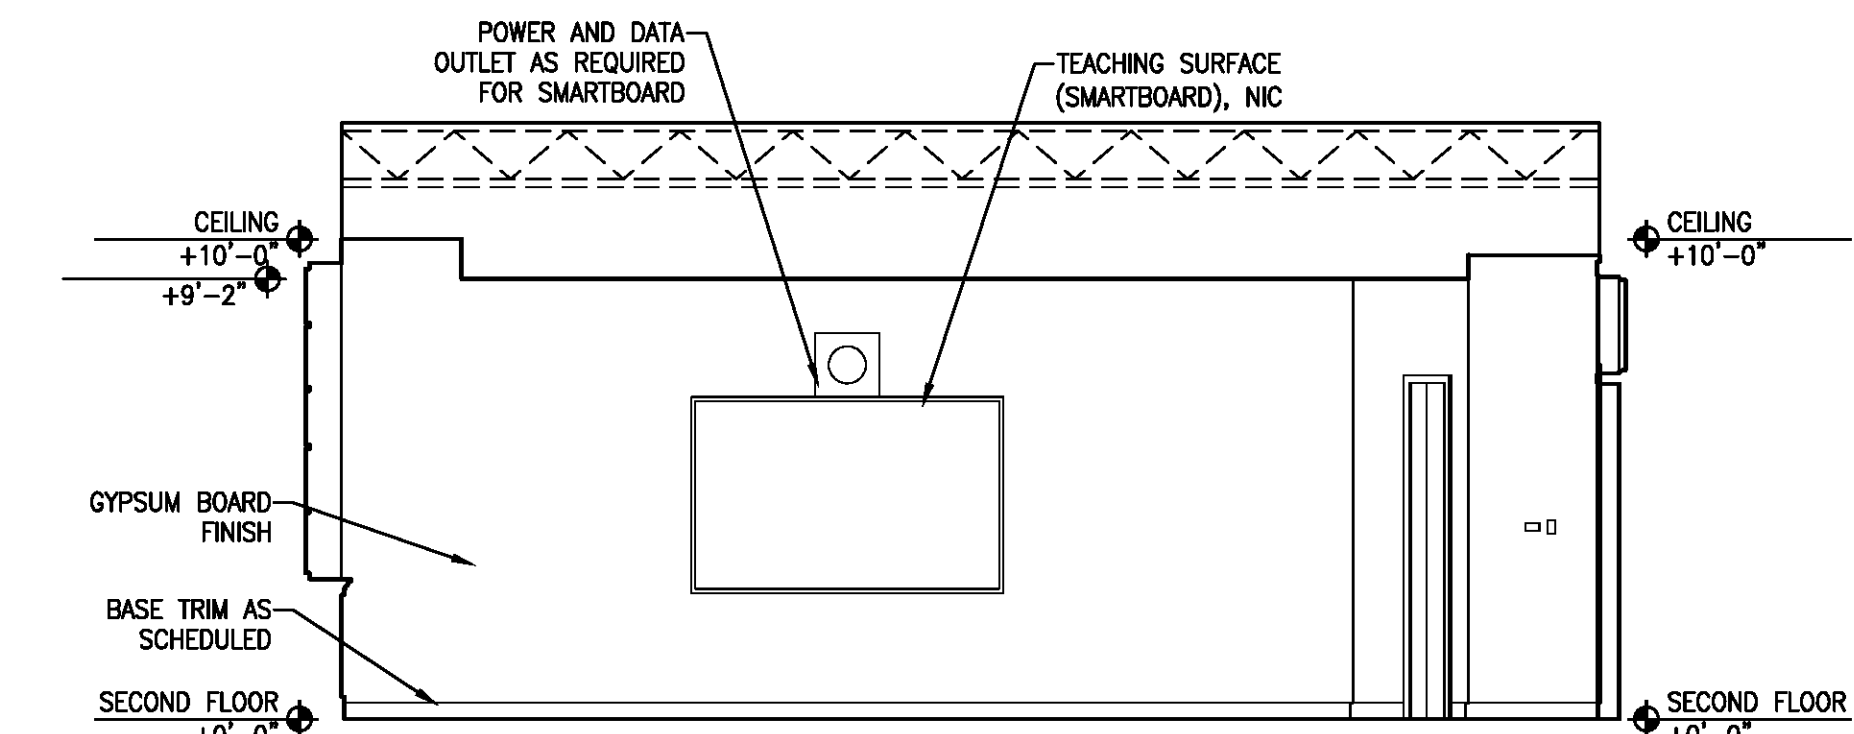

16 INSTRUMENTAL ROOM 276 - West Elevation
A203 | A515 Scale: 1/4" = 1'-0"

COPYRIGHT © 2009 by Waggoner & Ball Architects, APC. All rights reserved. No part of this work covered by the copyright herein may be reproduced or used in any form or by any means - graphic, electronic or mechanical, including photocopying, recording, taping or information storage and retrieval systems - without written permission of the copyright holder.

SHEET TITLE:
INTERIOR ELEVATIONS
ST. JOSEPH'S HALL

DATE: JAN 08, 2010
DRAWN BY:
REVISION:

