


2. DOOR TYPES
NTS

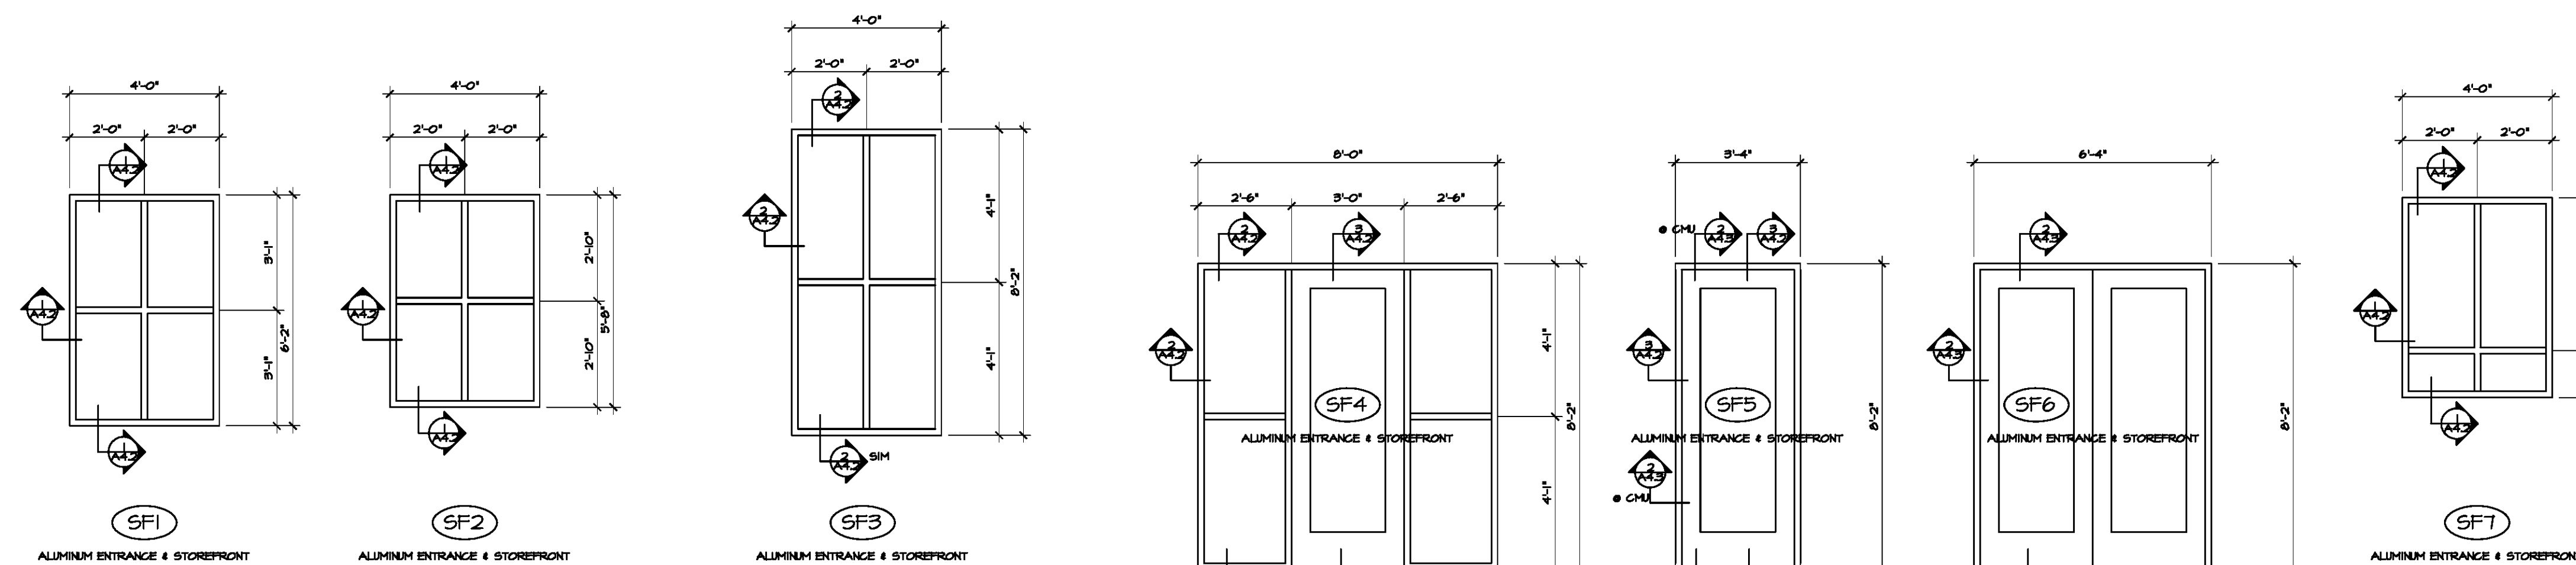

1. STOREFRONT ELEVATIONS
NTS



PROJECT DESIGN GROUP, LLC
300 LAFAYETTE STREET, SUITE 200
NEW ORLEANS, LOUISIANA 70130
(504) 523-6472 FAX (504) 529-1181




REK ARCHITECTS, LLC
21489 KOOP DRIVE, SUITE 5
MANDEVILLE, LOUISIANA 70471
(985) 875-7534 FAX (985) 875-7837

revisions		
no.	revision	date

**SLIDELL MUNICIPAL CENTER
BUILDING 2**
SLIDELL, LA

STOREFRONT ELEVATIONS & DOOR TYPES

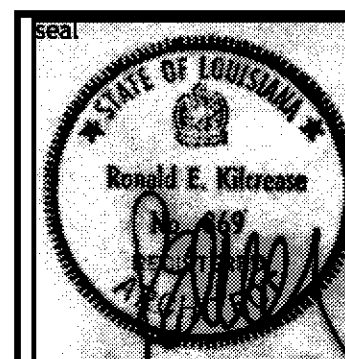

file name	drawing number
project number 51093.02	A4.1
date 9-5-09	
phase CD	