




3. FLOOR PLAN 302H
SCALE: 3/8" = 1'-0"

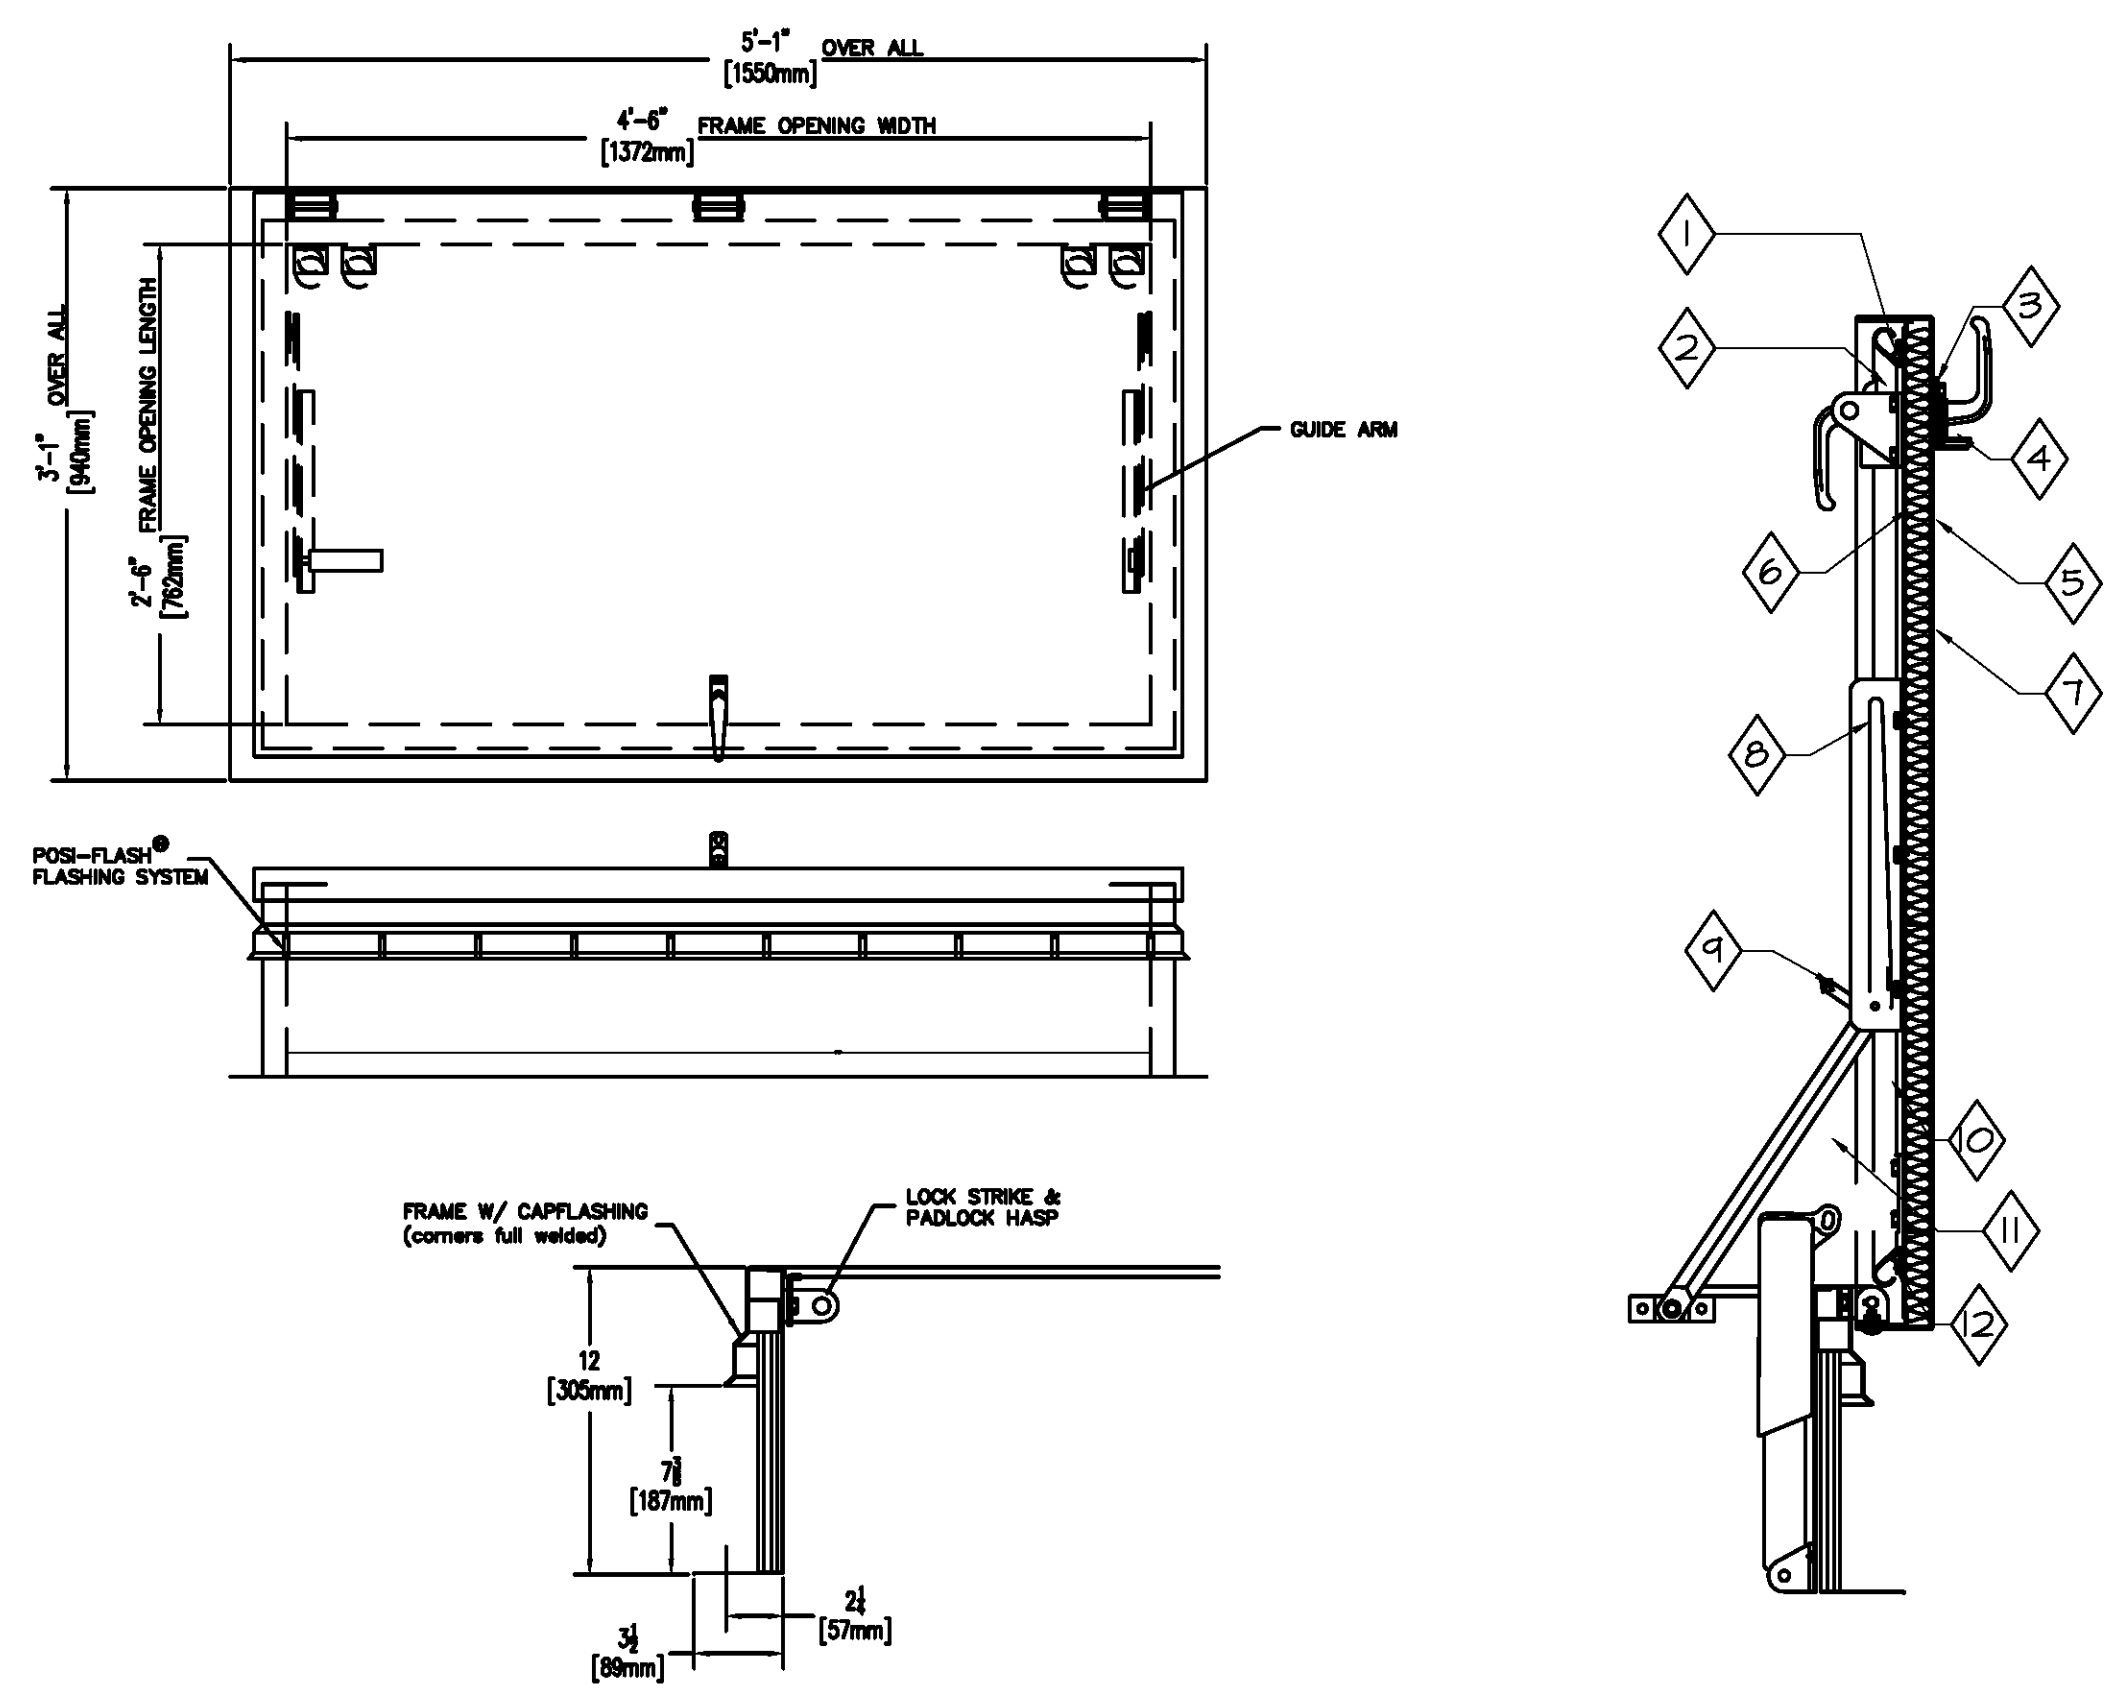

4. ATTIC HATCH DETAIL
SCALE: 3/4" = 1'-0"

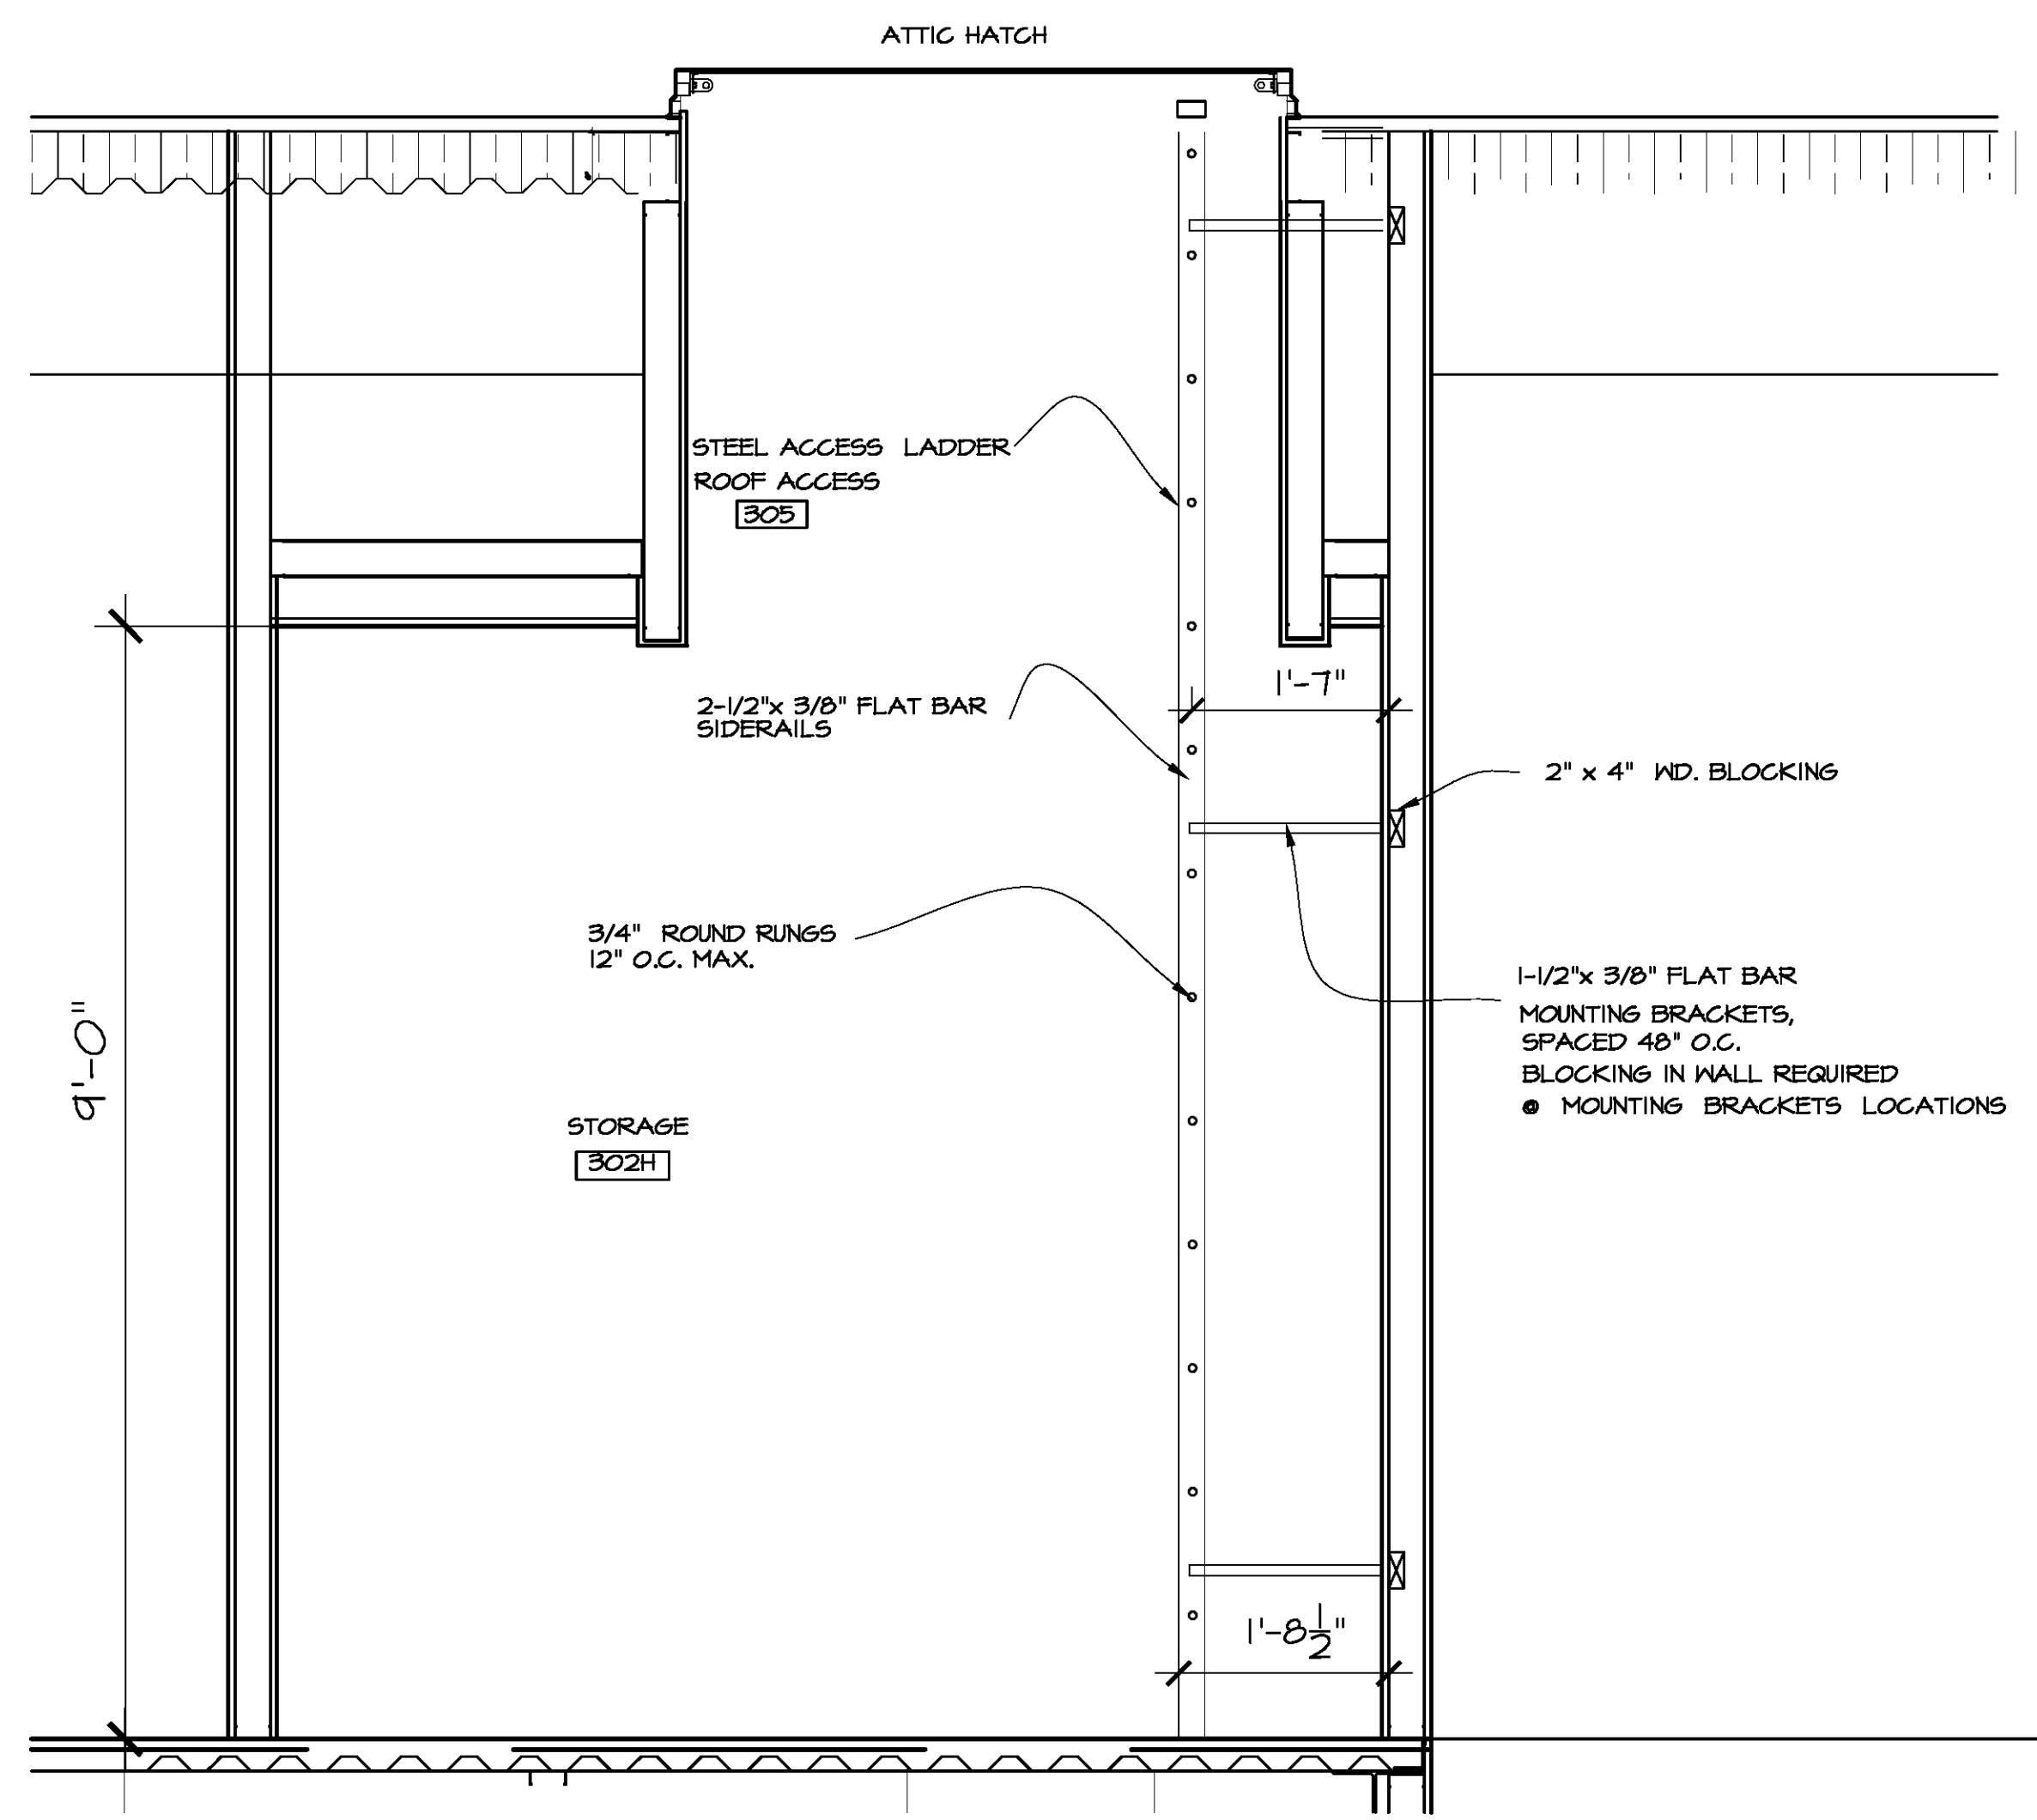

1. SECTION THRU ACCESS LADDER
SCALE: 3/4" = 1'-0"

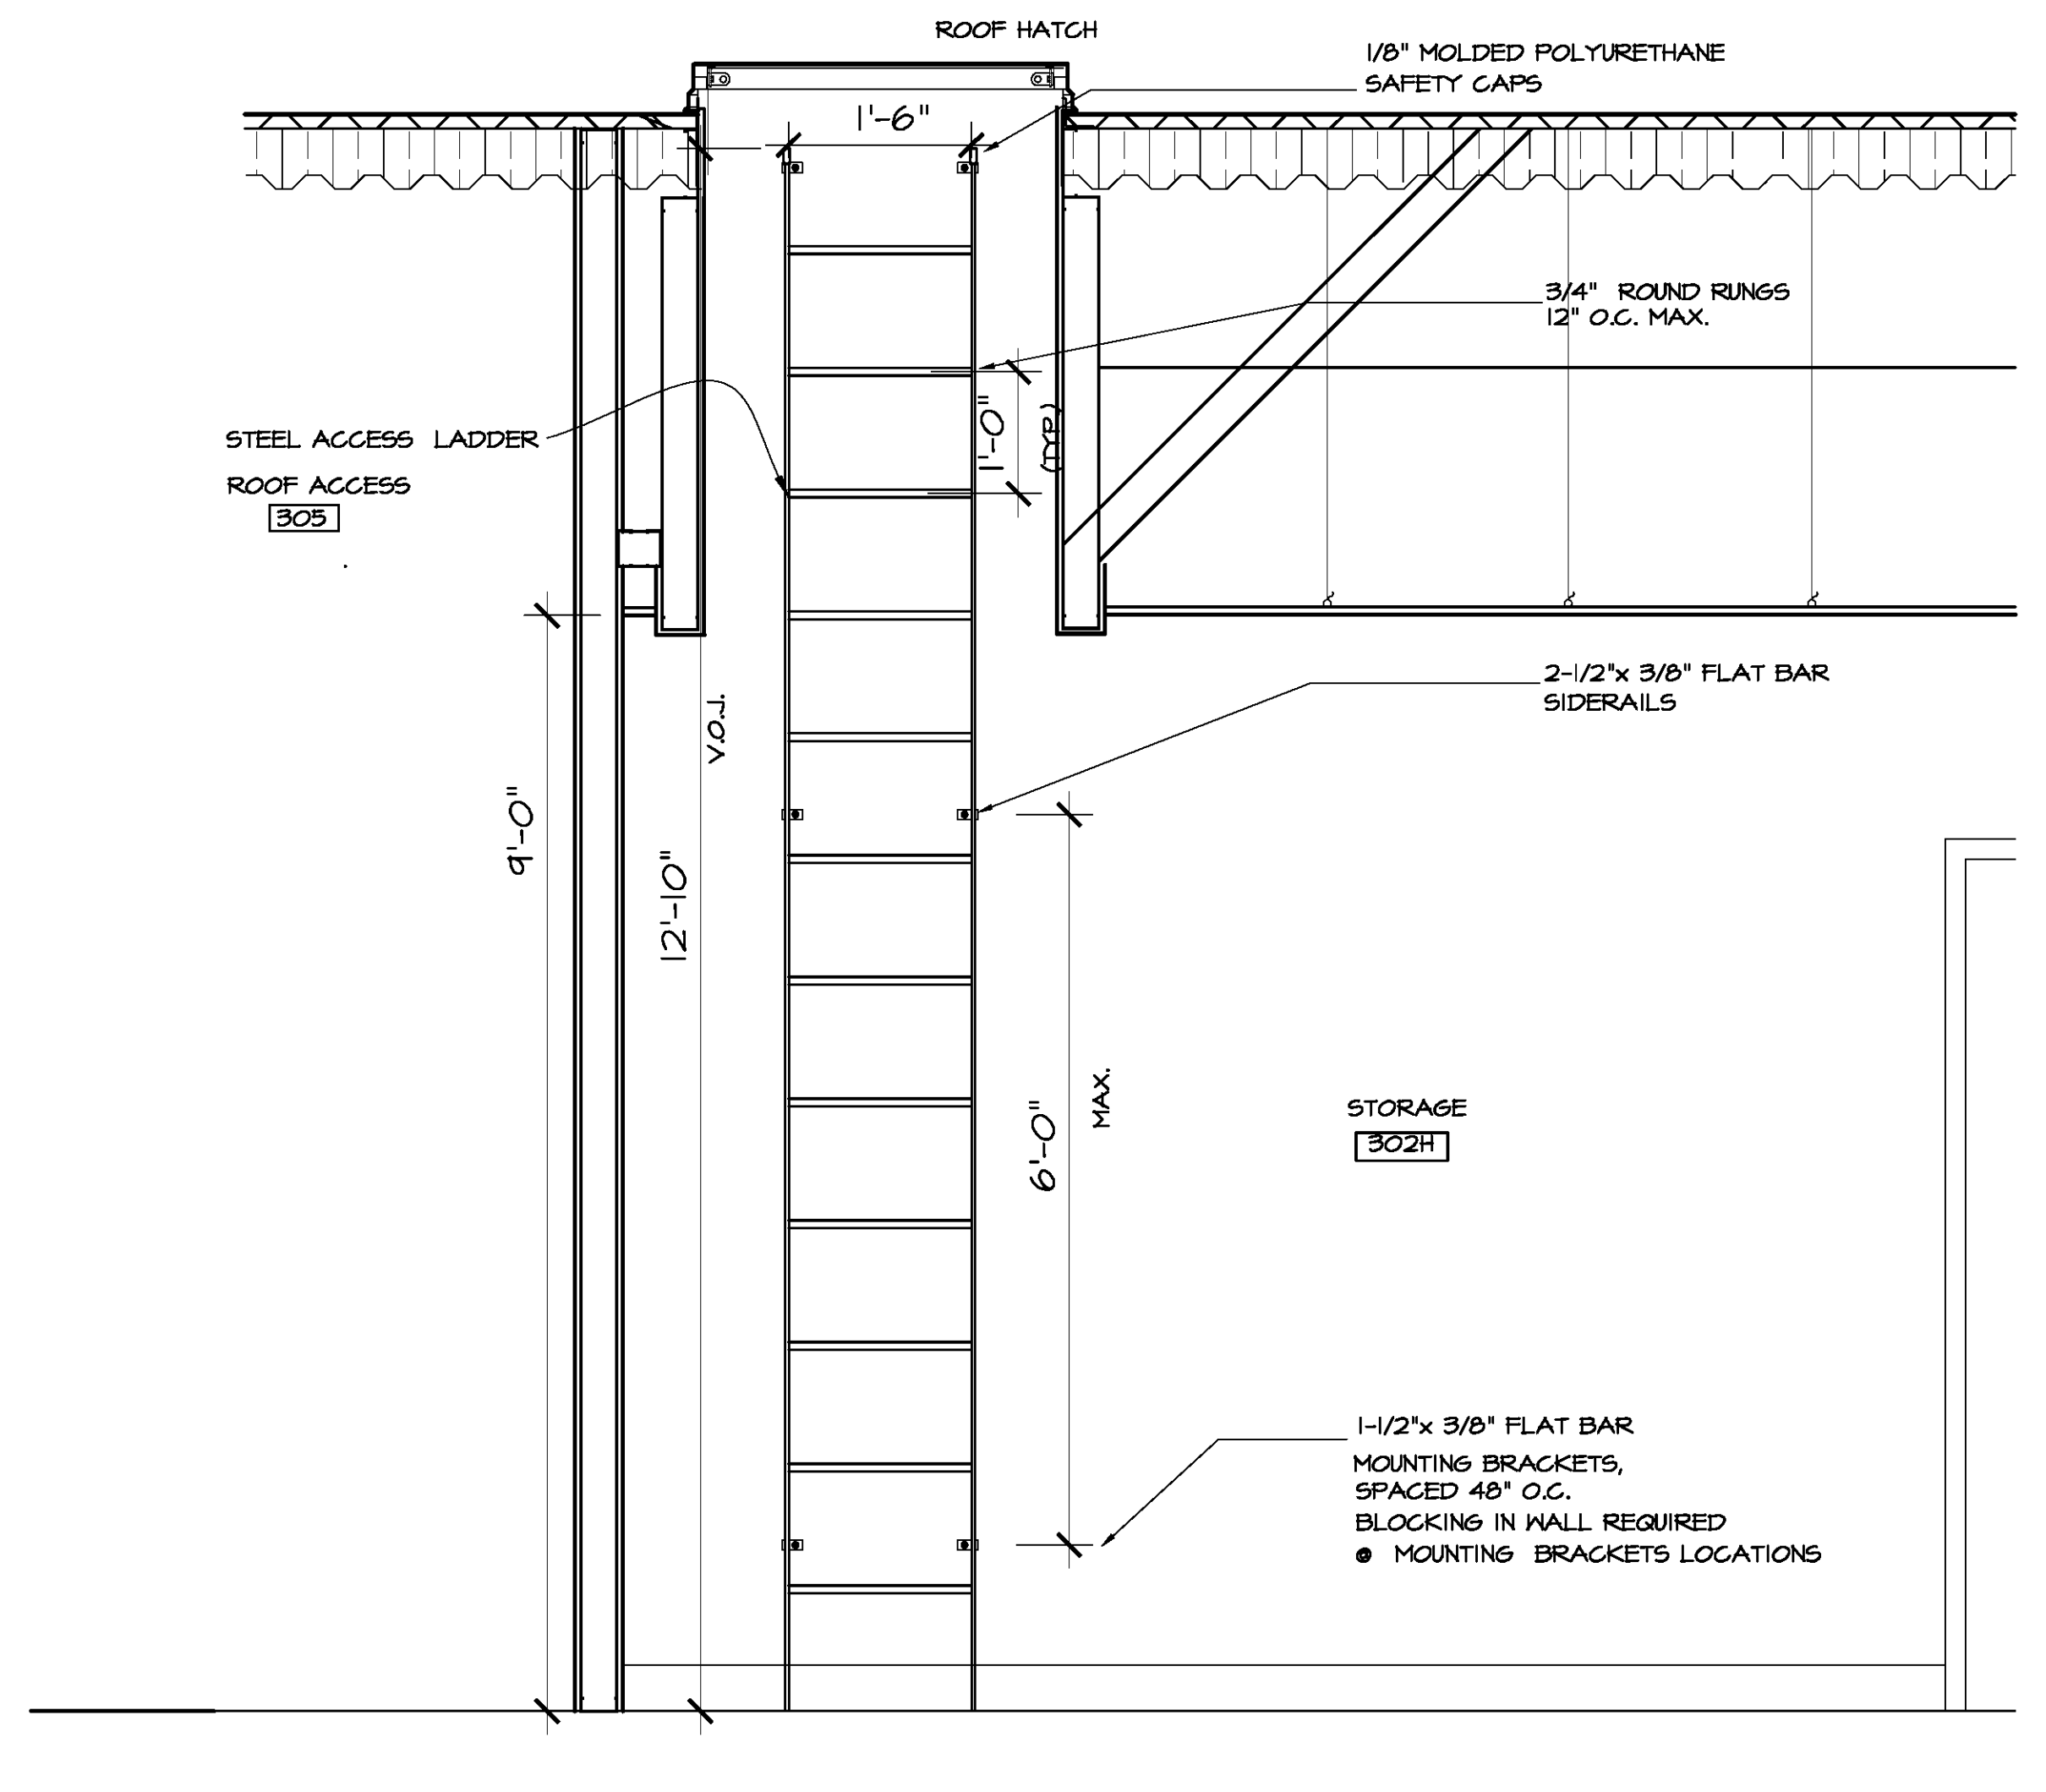

2. ELEVATION ACCESS LADDER
SCALE: 3/4" = 1'-0"

- 1 GASKET ALL AROUND COVER (OTT20)
- 2 SLAM LATCH (OTT20)
- 3 NEOPRENE GASKET (OTT20)
- 4 INSIDE & OUTSIDE HANDLES W/ PADLOCK HASP (OTT20)
- 5 COVER, (OTT20)
- 6 COVER LINER (OTT20)
- 7 1" THICK FIBERGLASS COVER INSULATION (OTT20)
- 8 ARM GUIDE BRACKET (OTT20)
- 9 HOLD OPEN ARM/W NYLON ROLLER (OTT20)
- 10 PINTLE HINGE (OTT20)
- 11 LIFTING MECHANISM W/ REINFORCED COMPOSITE TUBES & ELECTRO COATED COMPRESSION SPRINGS (OTT20)
- 12 1" RIGID FIBERBOARD INSULATION

PROJECT DESIGN GROUP, LLC
300 LAFAYETTE STREET, SUITE 200
NEW ORLEANS, LOUISIANA 70130
(504) 523-6472 FAX (504) 529-1181

SIZELER THOMPSON BROWN ARCHITECTS

REK ARCHITECTS, LLC
21489 KOOP DRIVE, SUITE 5
MANDEVILLE, LOUISIANA 70471
(985) 875-7534 FAX (985) 875-7837

architects

revisions		
no.	revision	date

SLIDELL MUNICIPAL CENTER BUILDING 2
SLIDELL, LA

LADDER DETAILS

	file name	drawing number
	project number	51093.02
	date	9-5-09
	phase	CD

A7.4