


(SEE SHEET A2.4 FOR CONTINUATION)

(SEE SHEET A2.2 FOR CONTINUATION)

EXHIBIT HALL
102

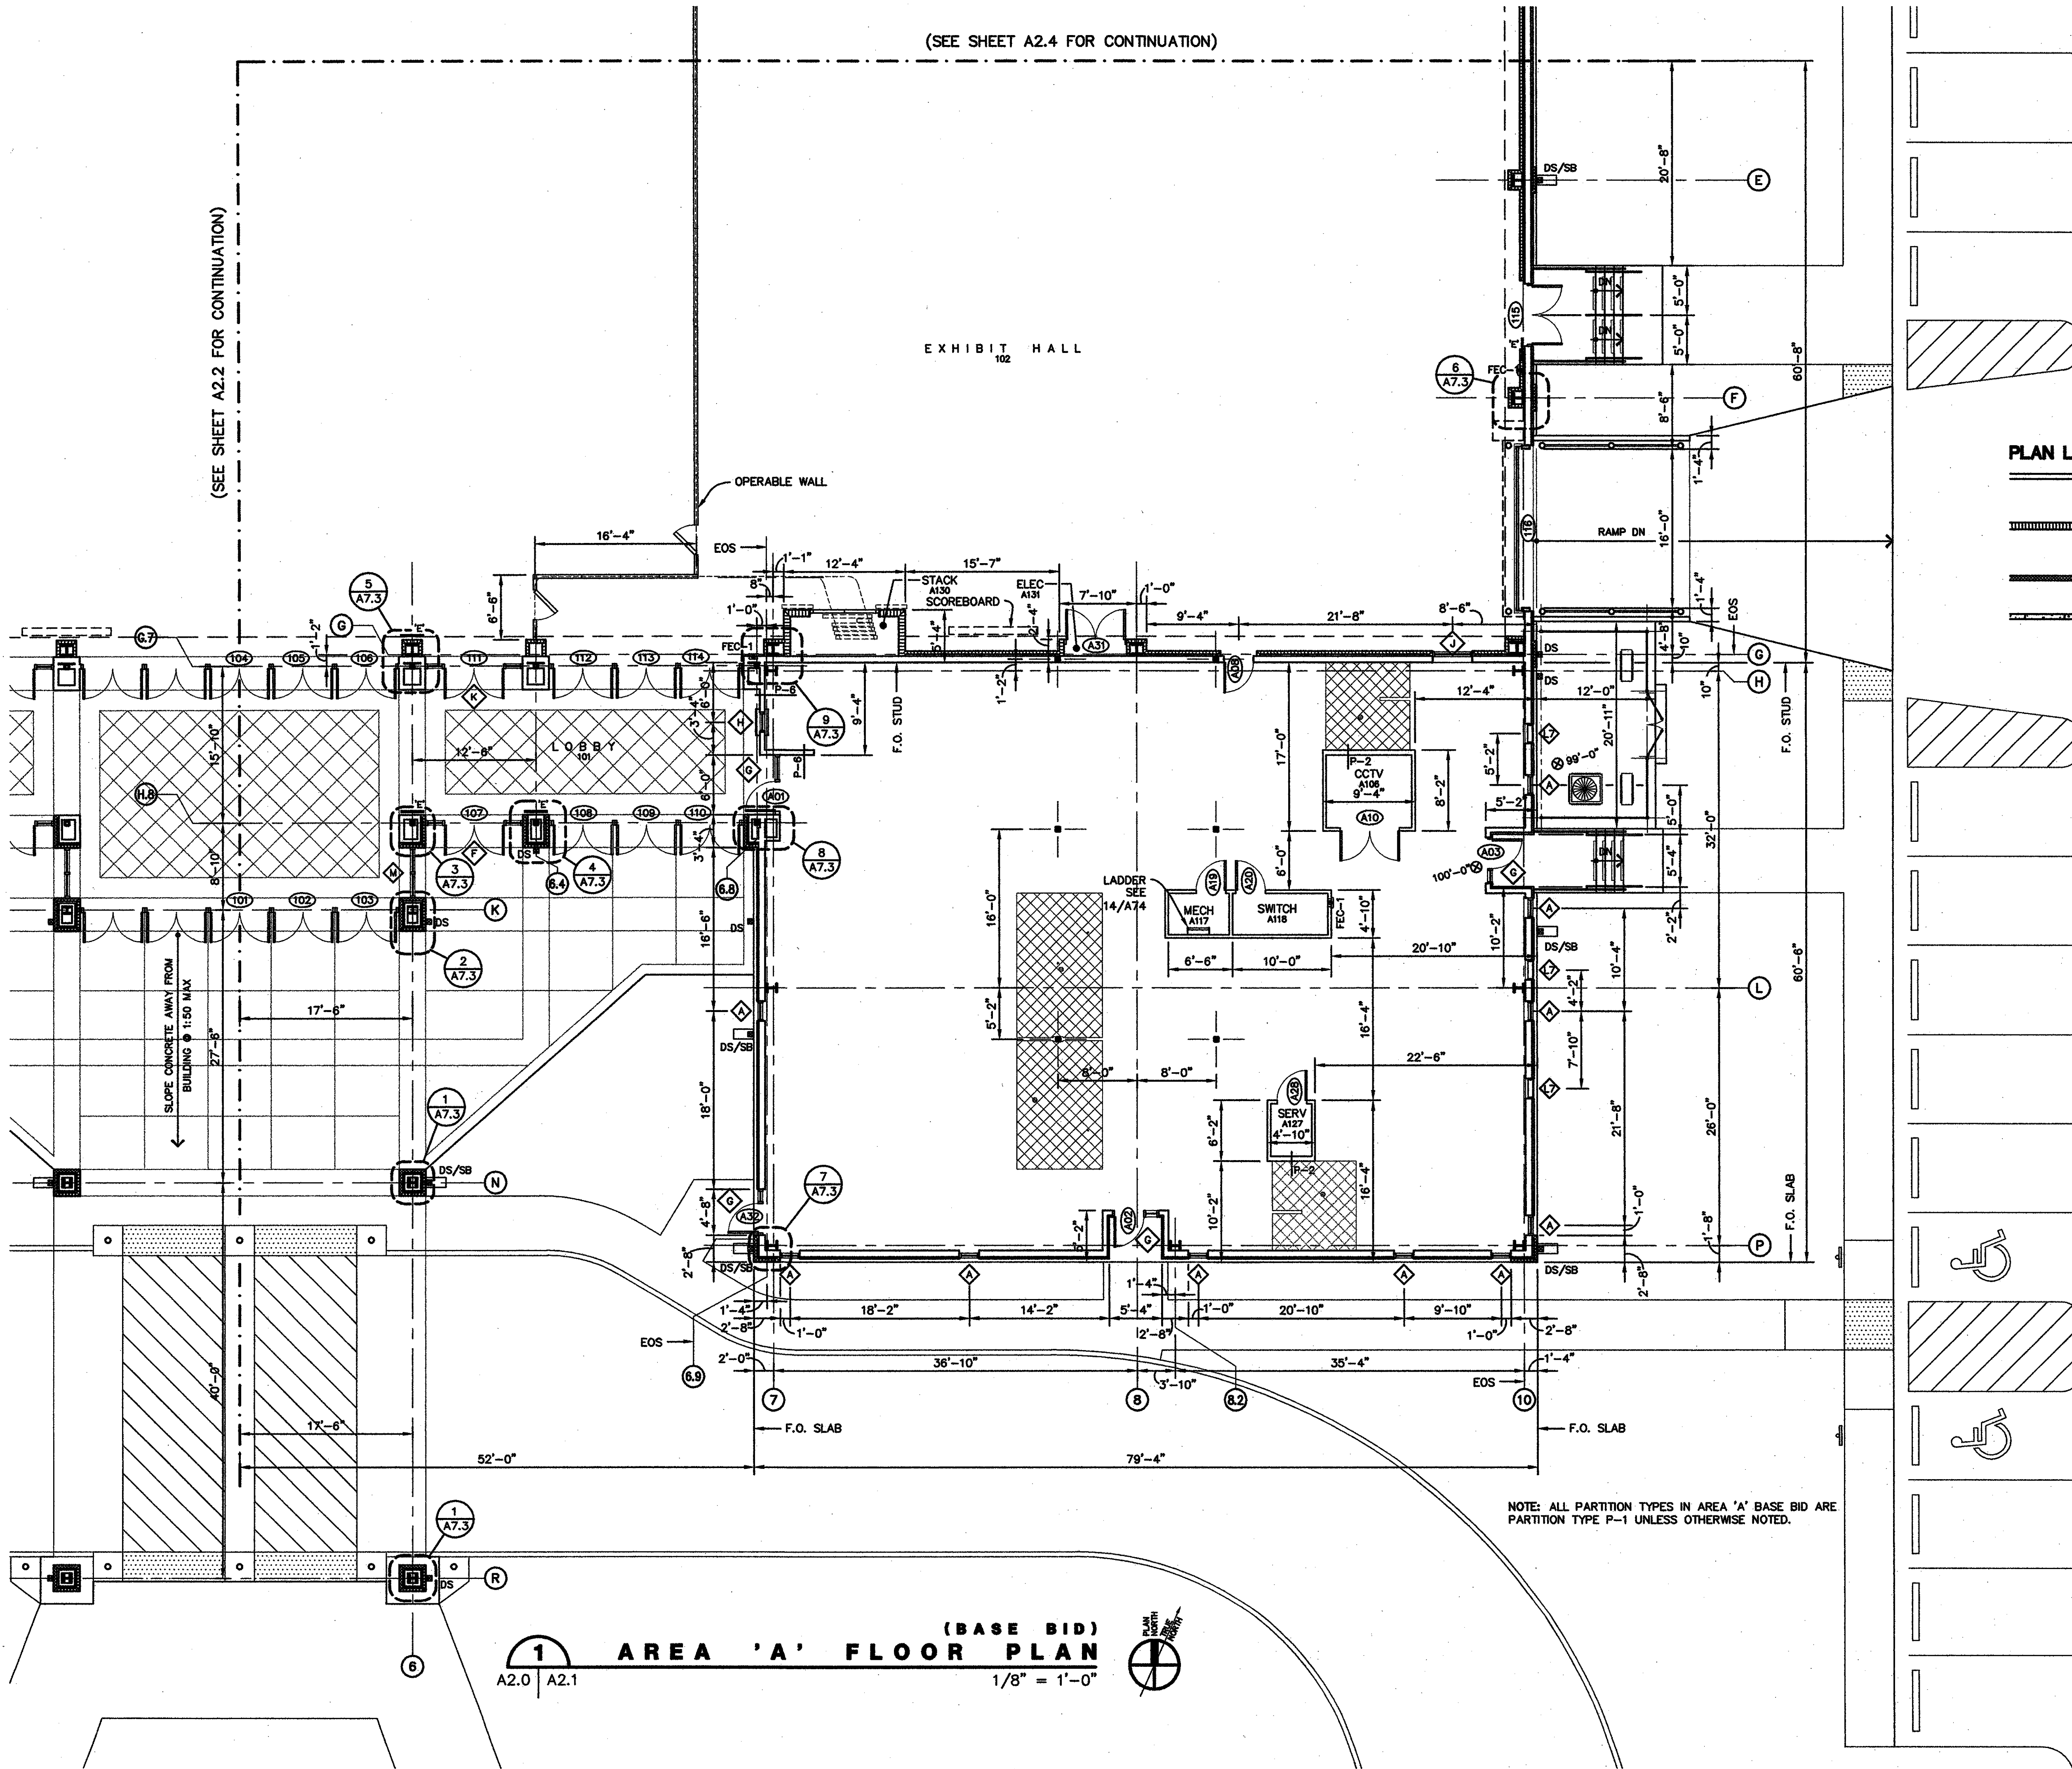

PLAN LEGEND:

- METAL STUD PARTITION INTERIOR, SEE PARTITION TYPES / EXTERIOR METAL STUD WALLS, SEE WALL SECTIONS AND STRUCTURAL.
- ▨ CMU MASONRY PARTITION INTERIOR, SEE PARTITION TYPES / SEE WALL AND BUILDING SECTIONS FOR EXTENTS.
- SFCMU MASONRY VENEER, SEE PLAN DETAILS SECTIONS AND STRUCTURAL.
- ▨ PRE-CAST CONCRETE TILT-UP PANELS, SEE WALL SECTIONS AND STRUCTURAL.

FIRE EXTINGUISHERS

- NOTE: SEE SPEC. FOR FIRE EXTINGUISHERS
- FE1 FIRE EXTINGUISHER (4A-60B,C) (10 LBS) w/SEMI-RECESSED CABINET
 - FE2 FIRE EXTINGUISHER (TYPE K) FOR KITCHEN FIRES (19 LBS) (2 1/2 GALLONS)


SIGNAGE LEGEND

- NOTE: SEE SPEC. FOR SIGNAGE DETAILS
- E ADA 'EXIT' SIGN
 - W ADA 'WOMEN' RESTROOM SIGN
 - M ADA 'MEN' RESTROOM SIGN

NOTE: ALL PARTITION TYPES IN AREA 'A' BASE BID ARE PARTITION TYPE P-1 UNLESS OTHERWISE NOTED.

(BASE BID)
AREA 'A' FLOOR PLAN
A2.0 | A2.1
1/8" = 1'-0"

Project no.	20-0901
drawn	JBS
checked	JJP
date	01.15.2010
revised	

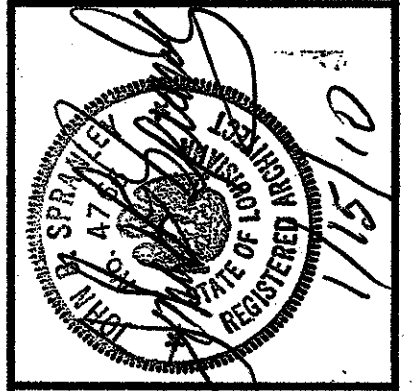

MEYER ENGINEERS, LTD.
ENGINEER & ARCHITECT

AREA 'A' FLOOR PLAN
VAL RISS PARK
MULTI-PURPOSE BUILDING
ST. BERNARD PARISH, OWNER

sheet no.
A2.1
of ___ sheets