


(SEE SHEET A2.3 FOR CONTINUATION)

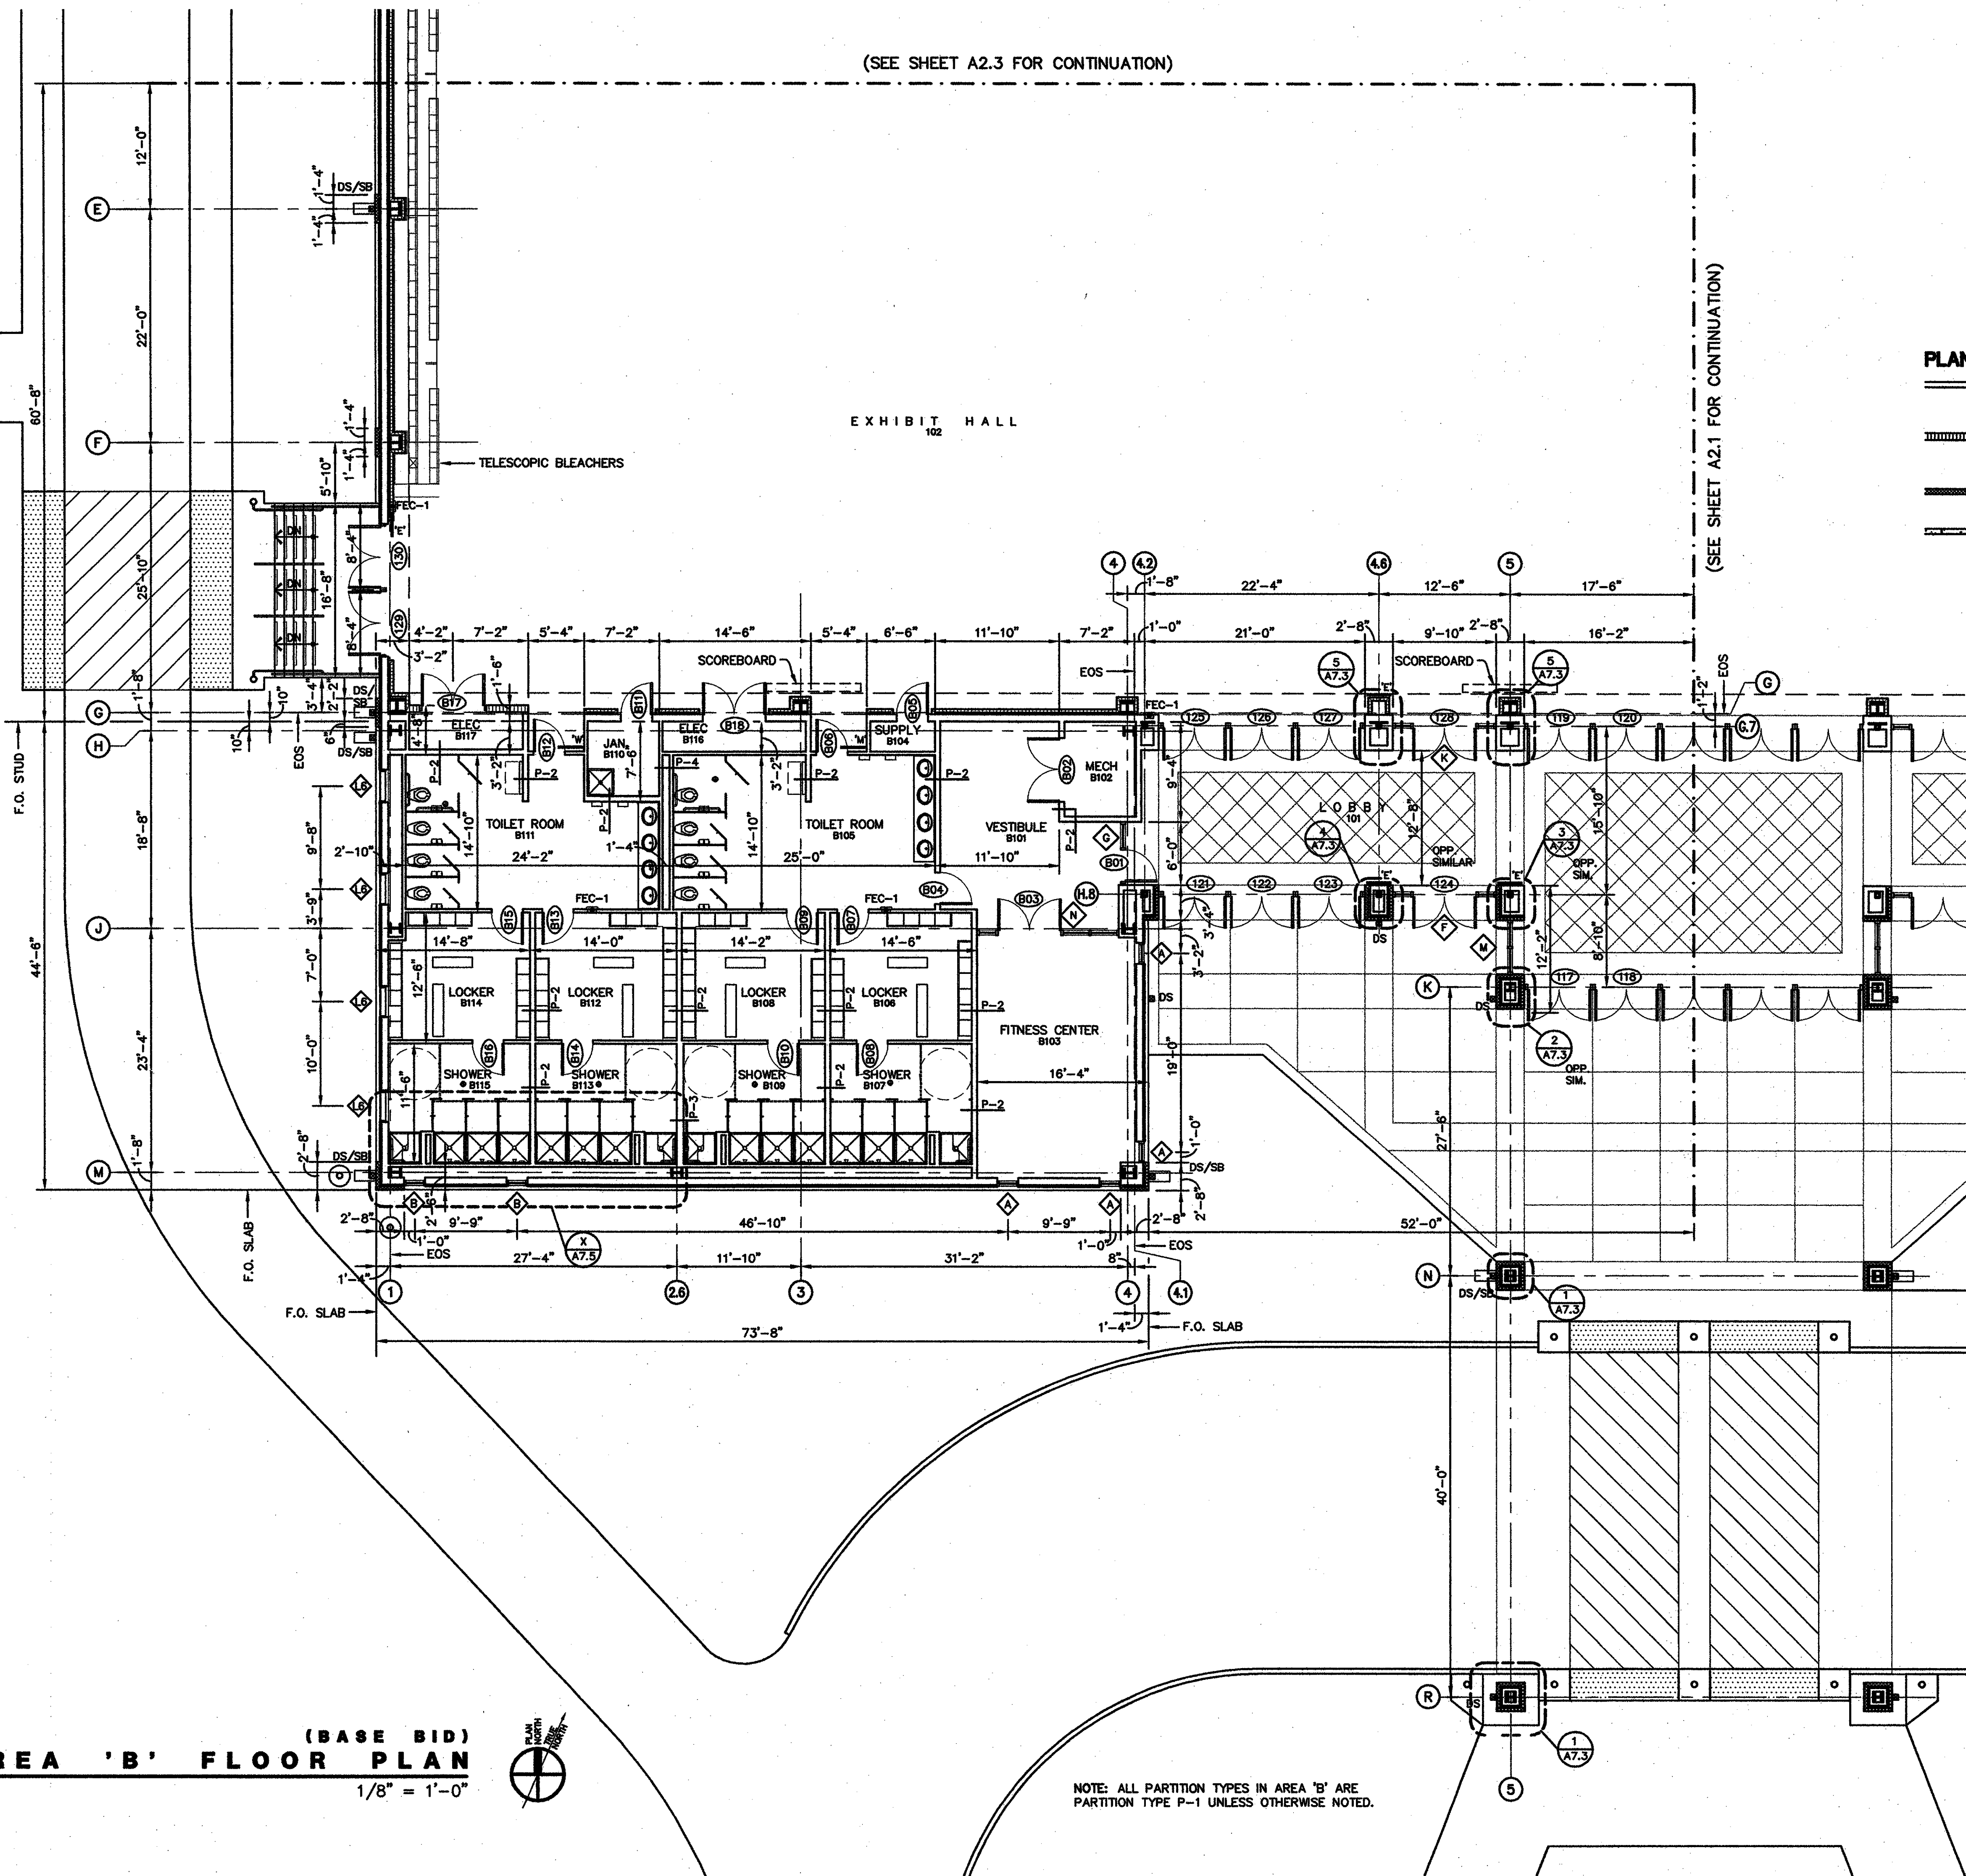

**PLAN LEGEND:**

- METAL STUD PARTITION INTERIOR, SEE PARTITION TYPES / EXTERIOR METAL STUD WALLS, SEE WALL SECTIONS AND STRUCTURAL.
- CMU MASONRY PARTITION INTERIOR, SEE PARTITION TYPES / SEE WALL AND BUILDING SECTIONS FOR EXTENTS.
- SFCMU MASONRY VENEER, SEE PLAN DETAILS SECTIONS AND STRUCTURAL.
- PRE-CAST CONCRETE TILT-UP PANELS, SEE WALL SECTIONS AND STRUCTURAL.

NOTE: PLASTIC LOCKERS IN LOCKER ROOMS B106, B108, B112, AND B114 (AS WELL AS IN OFFICIALS ROOM A104) ARE TO BE PROVIDED BY THE OWNER AND INSTALLED BY THE CONTRACTOR.


- FIRE EXTINGUISHERS**  
NOTE: SEE SPEC. FOR FIRE EXTINGUISHERS
- FE1 FIRE EXTINGUISHER (4A-60B,C) (10 LBS) w/SEMI-RECESSED CABINET
  - FE2 FIRE EXTINGUISHER (TYPE K) FOR KITCHEN FIRES (18 LBS) (2 1/2 GALLONS)

- SIGNAGE LEGEND**  
NOTE: SEE SPEC. FOR SIGNAGE DETAILS
- E ADA 'EXIT' SIGN
  - W ADA 'WOMEN' RESTROOM SIGN
  - M ADA 'MEN' RESTROOM SIGN

**1 (BASE BID) AREA 'B' FLOOR PLAN**  
A2.0 | A2.2 1/8" = 1'-0"

NOTE: ALL PARTITION TYPES IN AREA 'B' ARE PARTITION TYPE P-1 UNLESS OTHERWISE NOTED.

20-0901	project no.
JBS	drawn
JJP	checked
01.15.2010	date
	revised

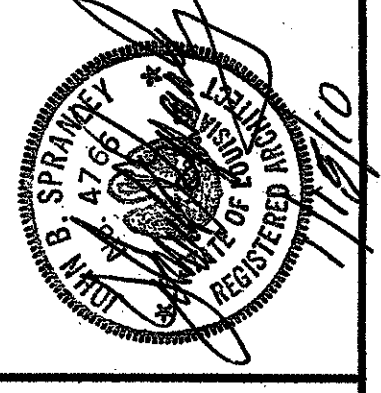

**MEYER ENGINEERS, LTD.**  
ENGINEER & ARCHITECT

**AREA 'B' FLOOR PLAN**  
**VAL RIESS PARK**  
**MULTI-PURPOSE BUILDING**  
**ST. BERNARD PARISH, OWNER**

sheet no.  
**A22**  
of \_\_\_ sheets