


T:\CADPROJ\2900\S\2910\A_E_1FL_SS.dwg, 1/13/2010 10:13:04 AM, gvt


GVA PROJECT No
2910
CAD FILE
E_1FL-SS
LAST REVISION
01-13-10
PLOT DATE
01-13-10
PLOT SCALE
1=1

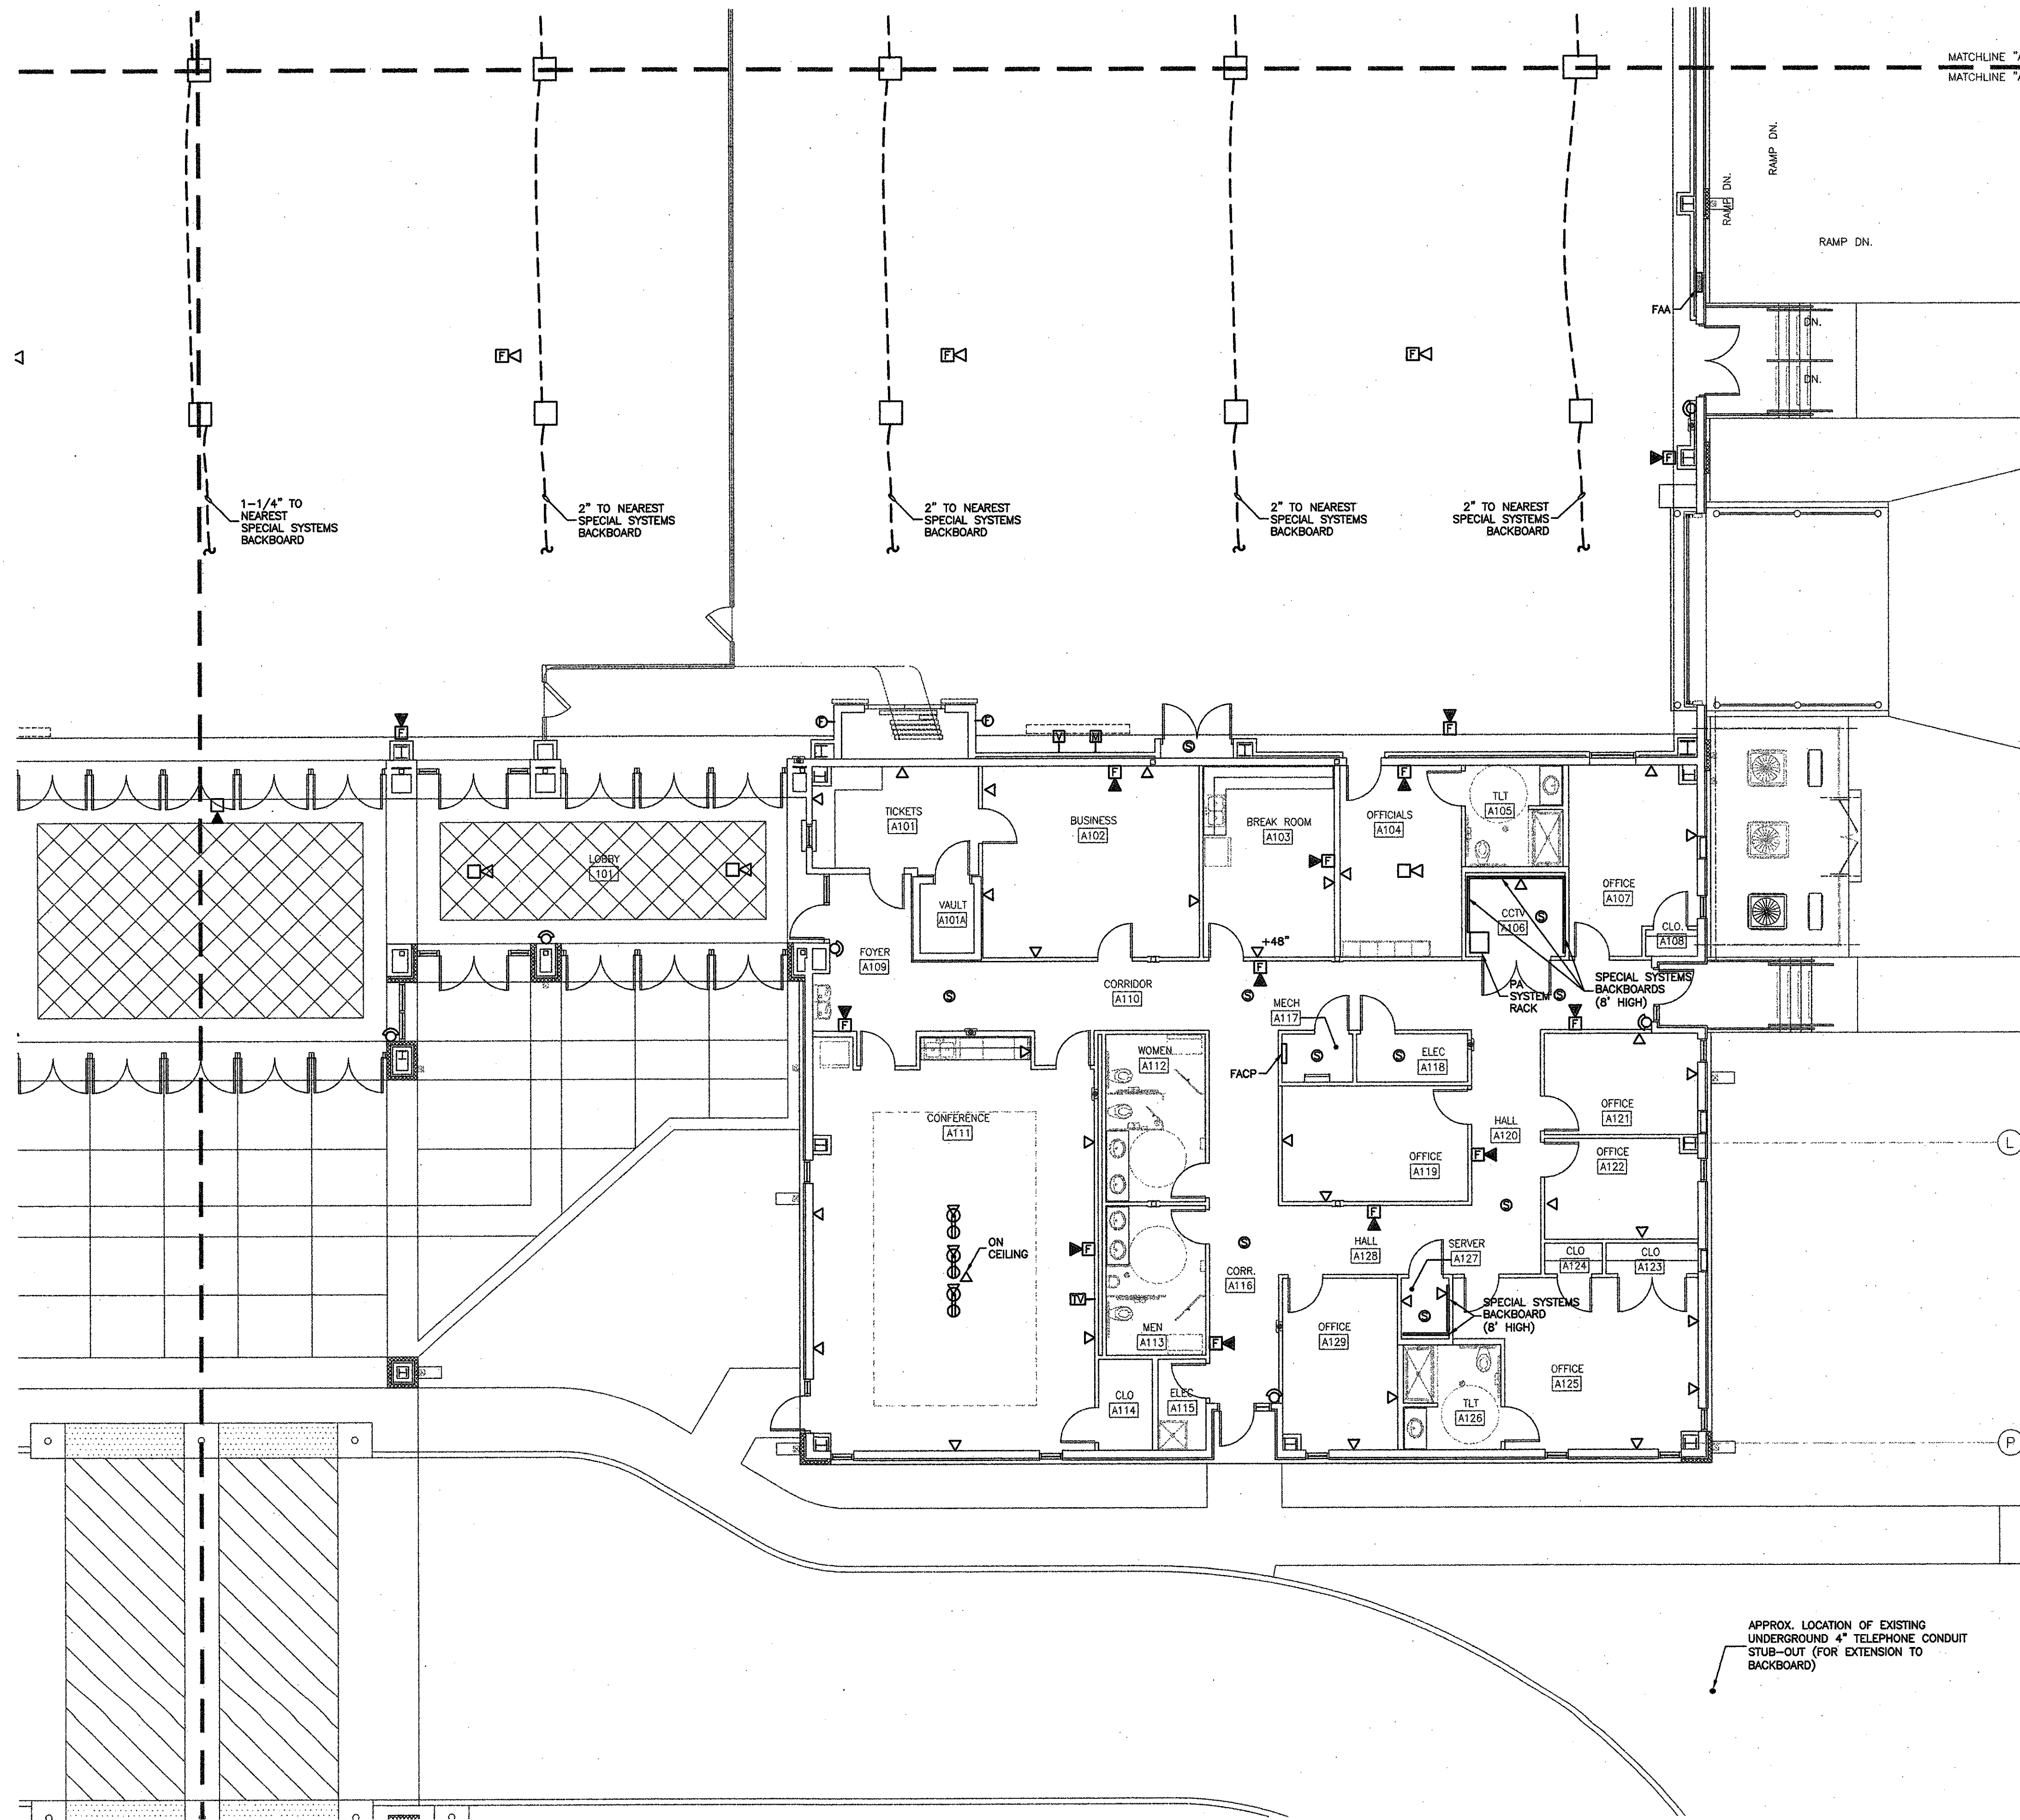

NOTES:

1. REFER TO ARCHITECTURAL AND STRUCTURAL DRAWINGS FOR ADDITIONAL INFORMATION OF FLOOR BOX LOCATIONS AND INSTALLATION.
2. PROVIDE PROTECTIVE CAGES ON WALL MOUNTED DEVICES IN EXHIBIT HALL.

project no. 20-0901
 drawn GVT
 checked LRP
 date 01.15.2010
 revised 00.00.0000
 00.00.0000

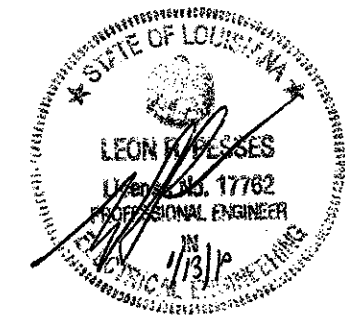


MEYER ENGINEERS, LTD.
ENGINEER & ARCHITECT

AREA 'A' FLOOR PLAN - SPECIAL SYSTEMS
 VAL RIESS PARK
 MULTI-PURPOSE BUILDING
 ST. BERNARD PARISH, OWNER

sheet no.
E3.1
 of ___ sheets

**SPECIAL SYSTEMS
 PARTIAL FLOOR PLAN**
 SCALE : 1/8" = 1'-0"

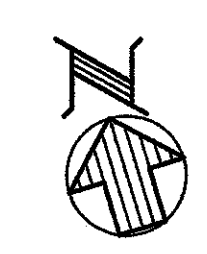

GVA ENGINEERING, L.L.C.
 PROJECT No. 2910