


T:\CADPROJ\2900\S\2910\E_1FL_SS.dwg, 1/13/2010 9:01:38 AM, 9vt

GVA PROJECT No
2910
DWG FILE
E_1FL-SS
LAST REVISION
01-13-10
PLOT DATE
01-13-10
PLOT SCALE
1=1

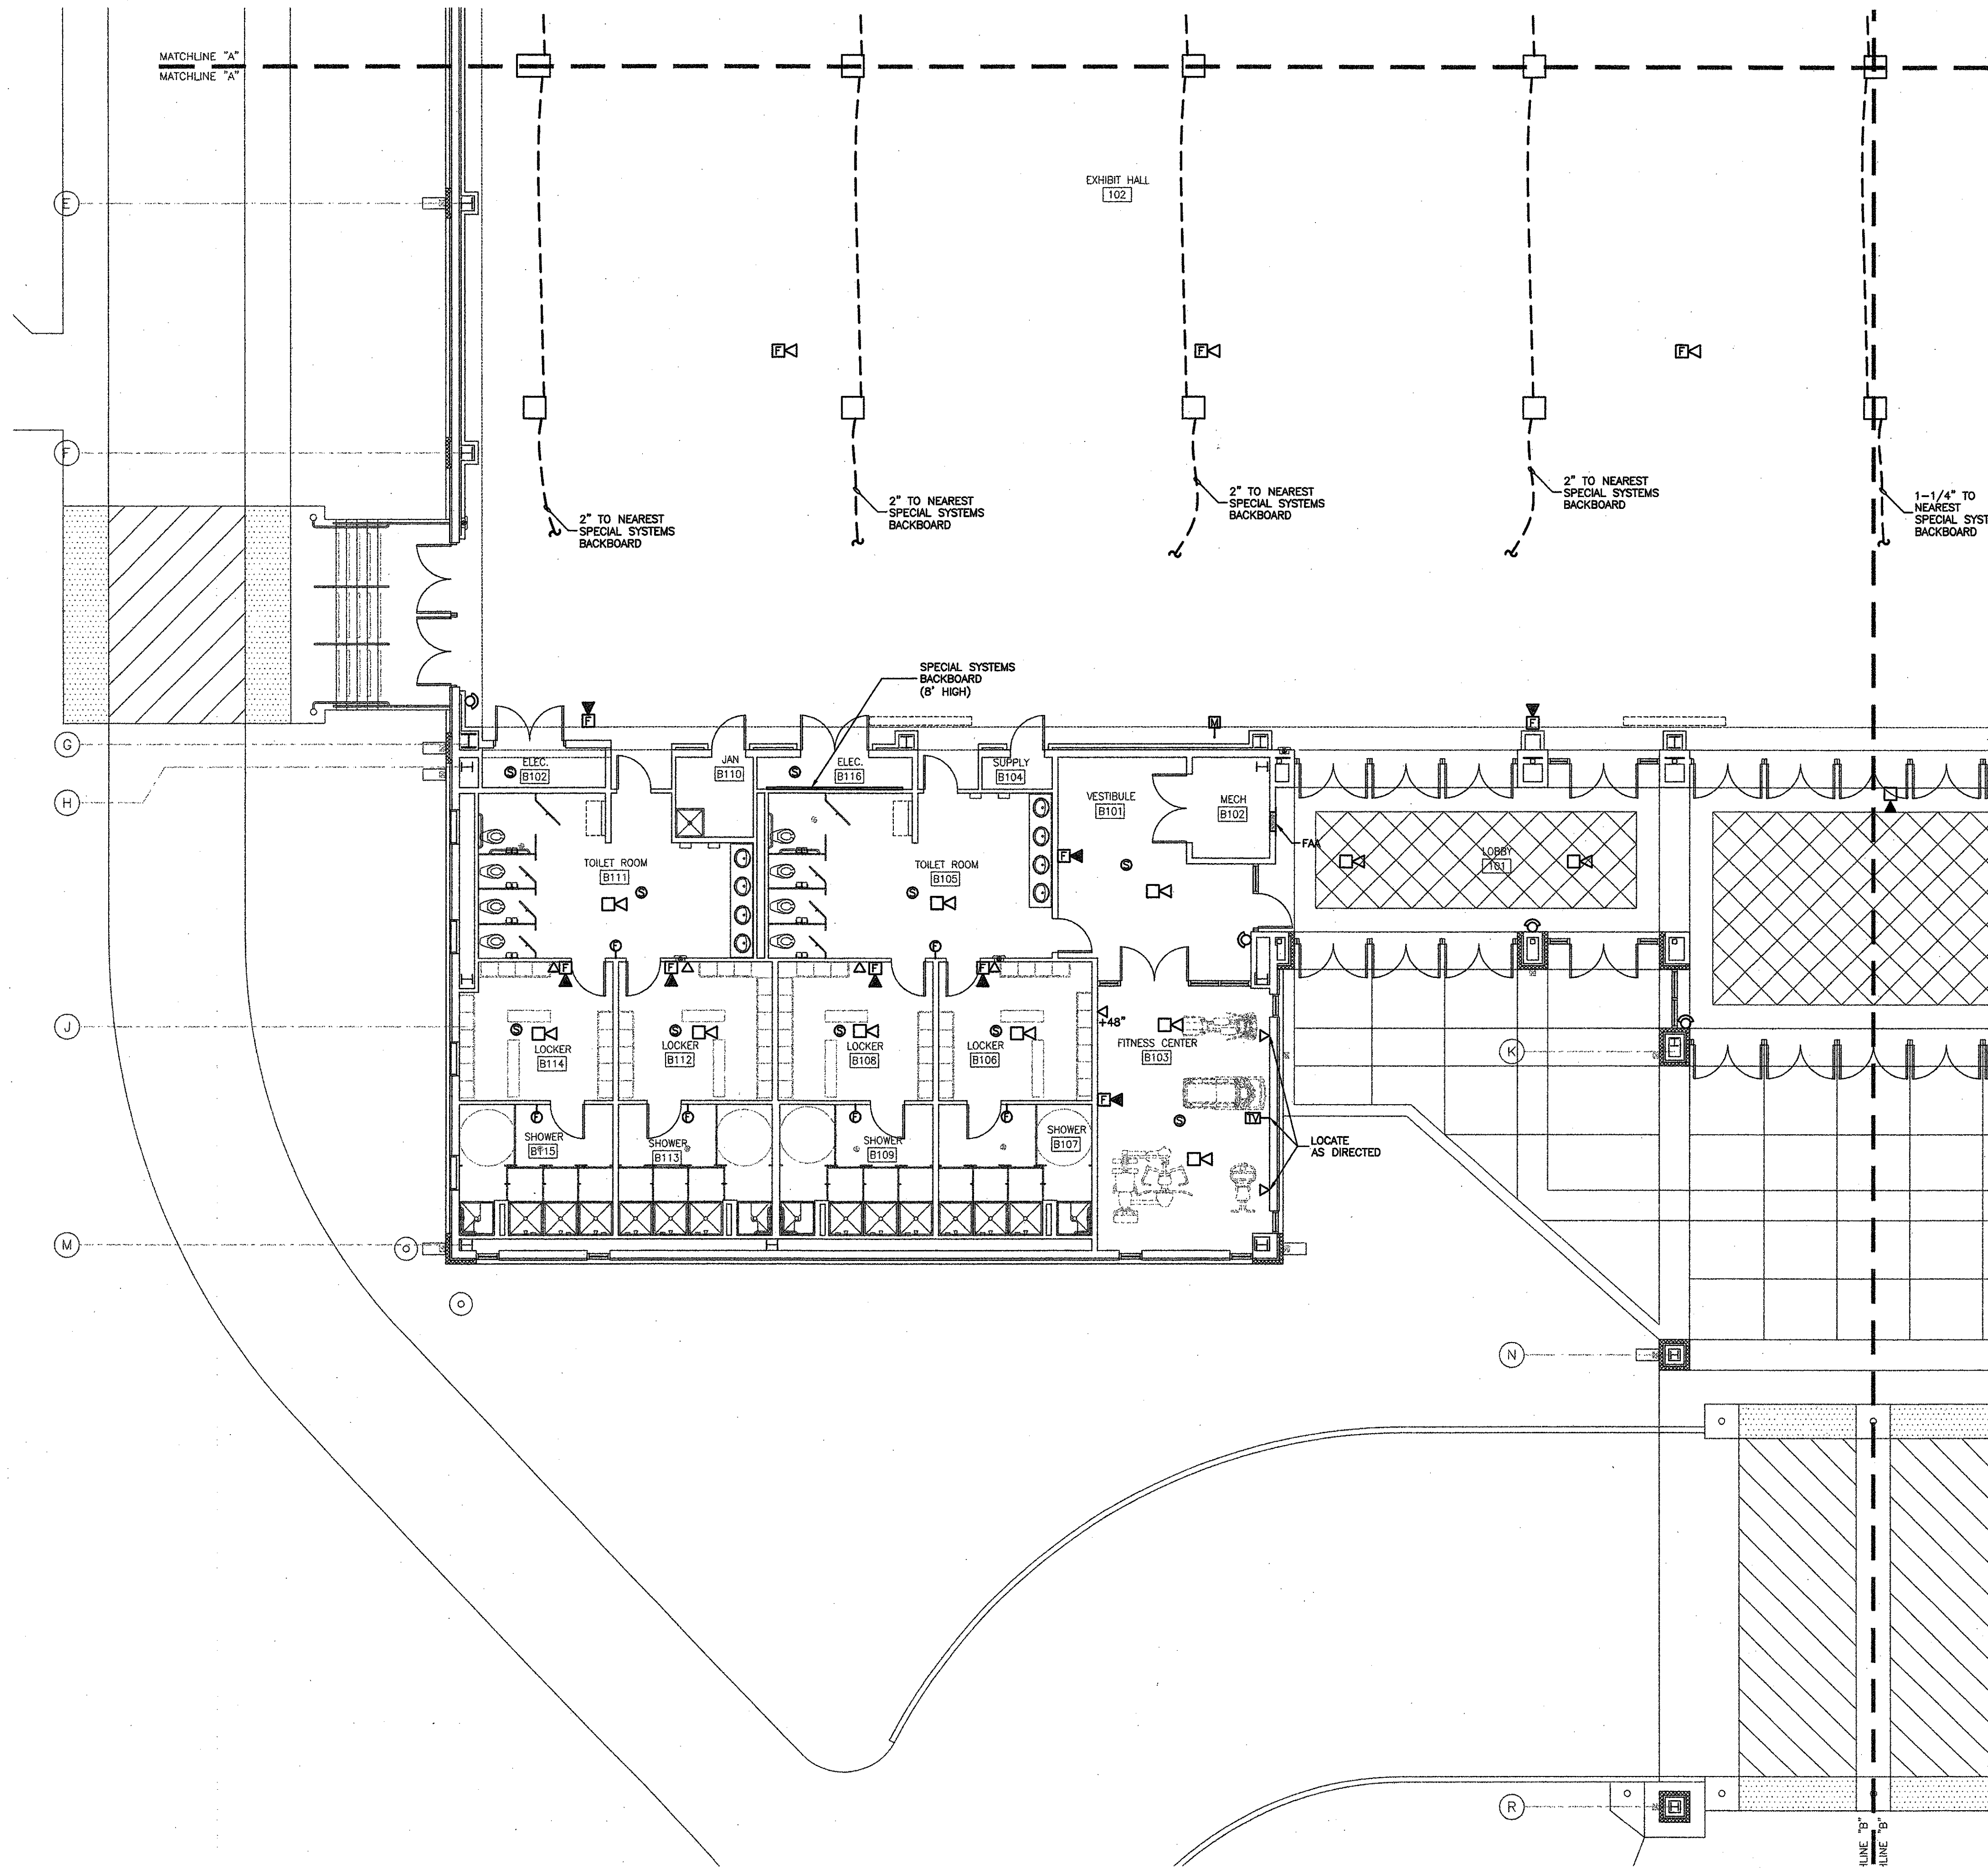

SPECIAL SYSTEMS
PARTIAL FLOOR PLAN


SCALE : 1/8" = 1'-0"



NOTES:

1. REFER TO ARCHITECTURAL AND STRUCTURAL DRAWINGS FOR ADDITIONAL INFORMATION OF FLOOR BOX LOCATIONS AND INSTALLATION.
2. PROVIDE PROTECTIVE CAGES ON WALL MOUNTED DEVICES IN EXHIBIT HALL.

project no.	20-0801
drawn	CVT
checked	LRP
date	01.15.2010
revised	00.00.0000
	00.00.0000

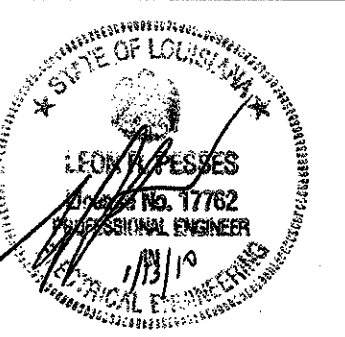

MEYER ENGINEERS, LTD.
ENGINEER & ARCHITECT

AREA 'B' FLOOR PLAN - SPECIAL SYSTEMS

VAL RIESS PARK
MULTI-PURPOSE BUILDING
ST. BERNARD PARISH, OWNER

GVA ENGINEERING, L.L.C.
PROJECT No. 2910

sheet no.
E3.2
of ___ sheets