


T:\CADPROJ\2900\S\2910\E_1FL_SS.dwg, 1/13/2010 9:31:50 AM, gvt


GVA PROJECT No
2910
CAD FILE
E_1FL-SS
LAST REVISION
01-13-10
PLOT DATE
01-13-10
PLOT SCALE
1=1

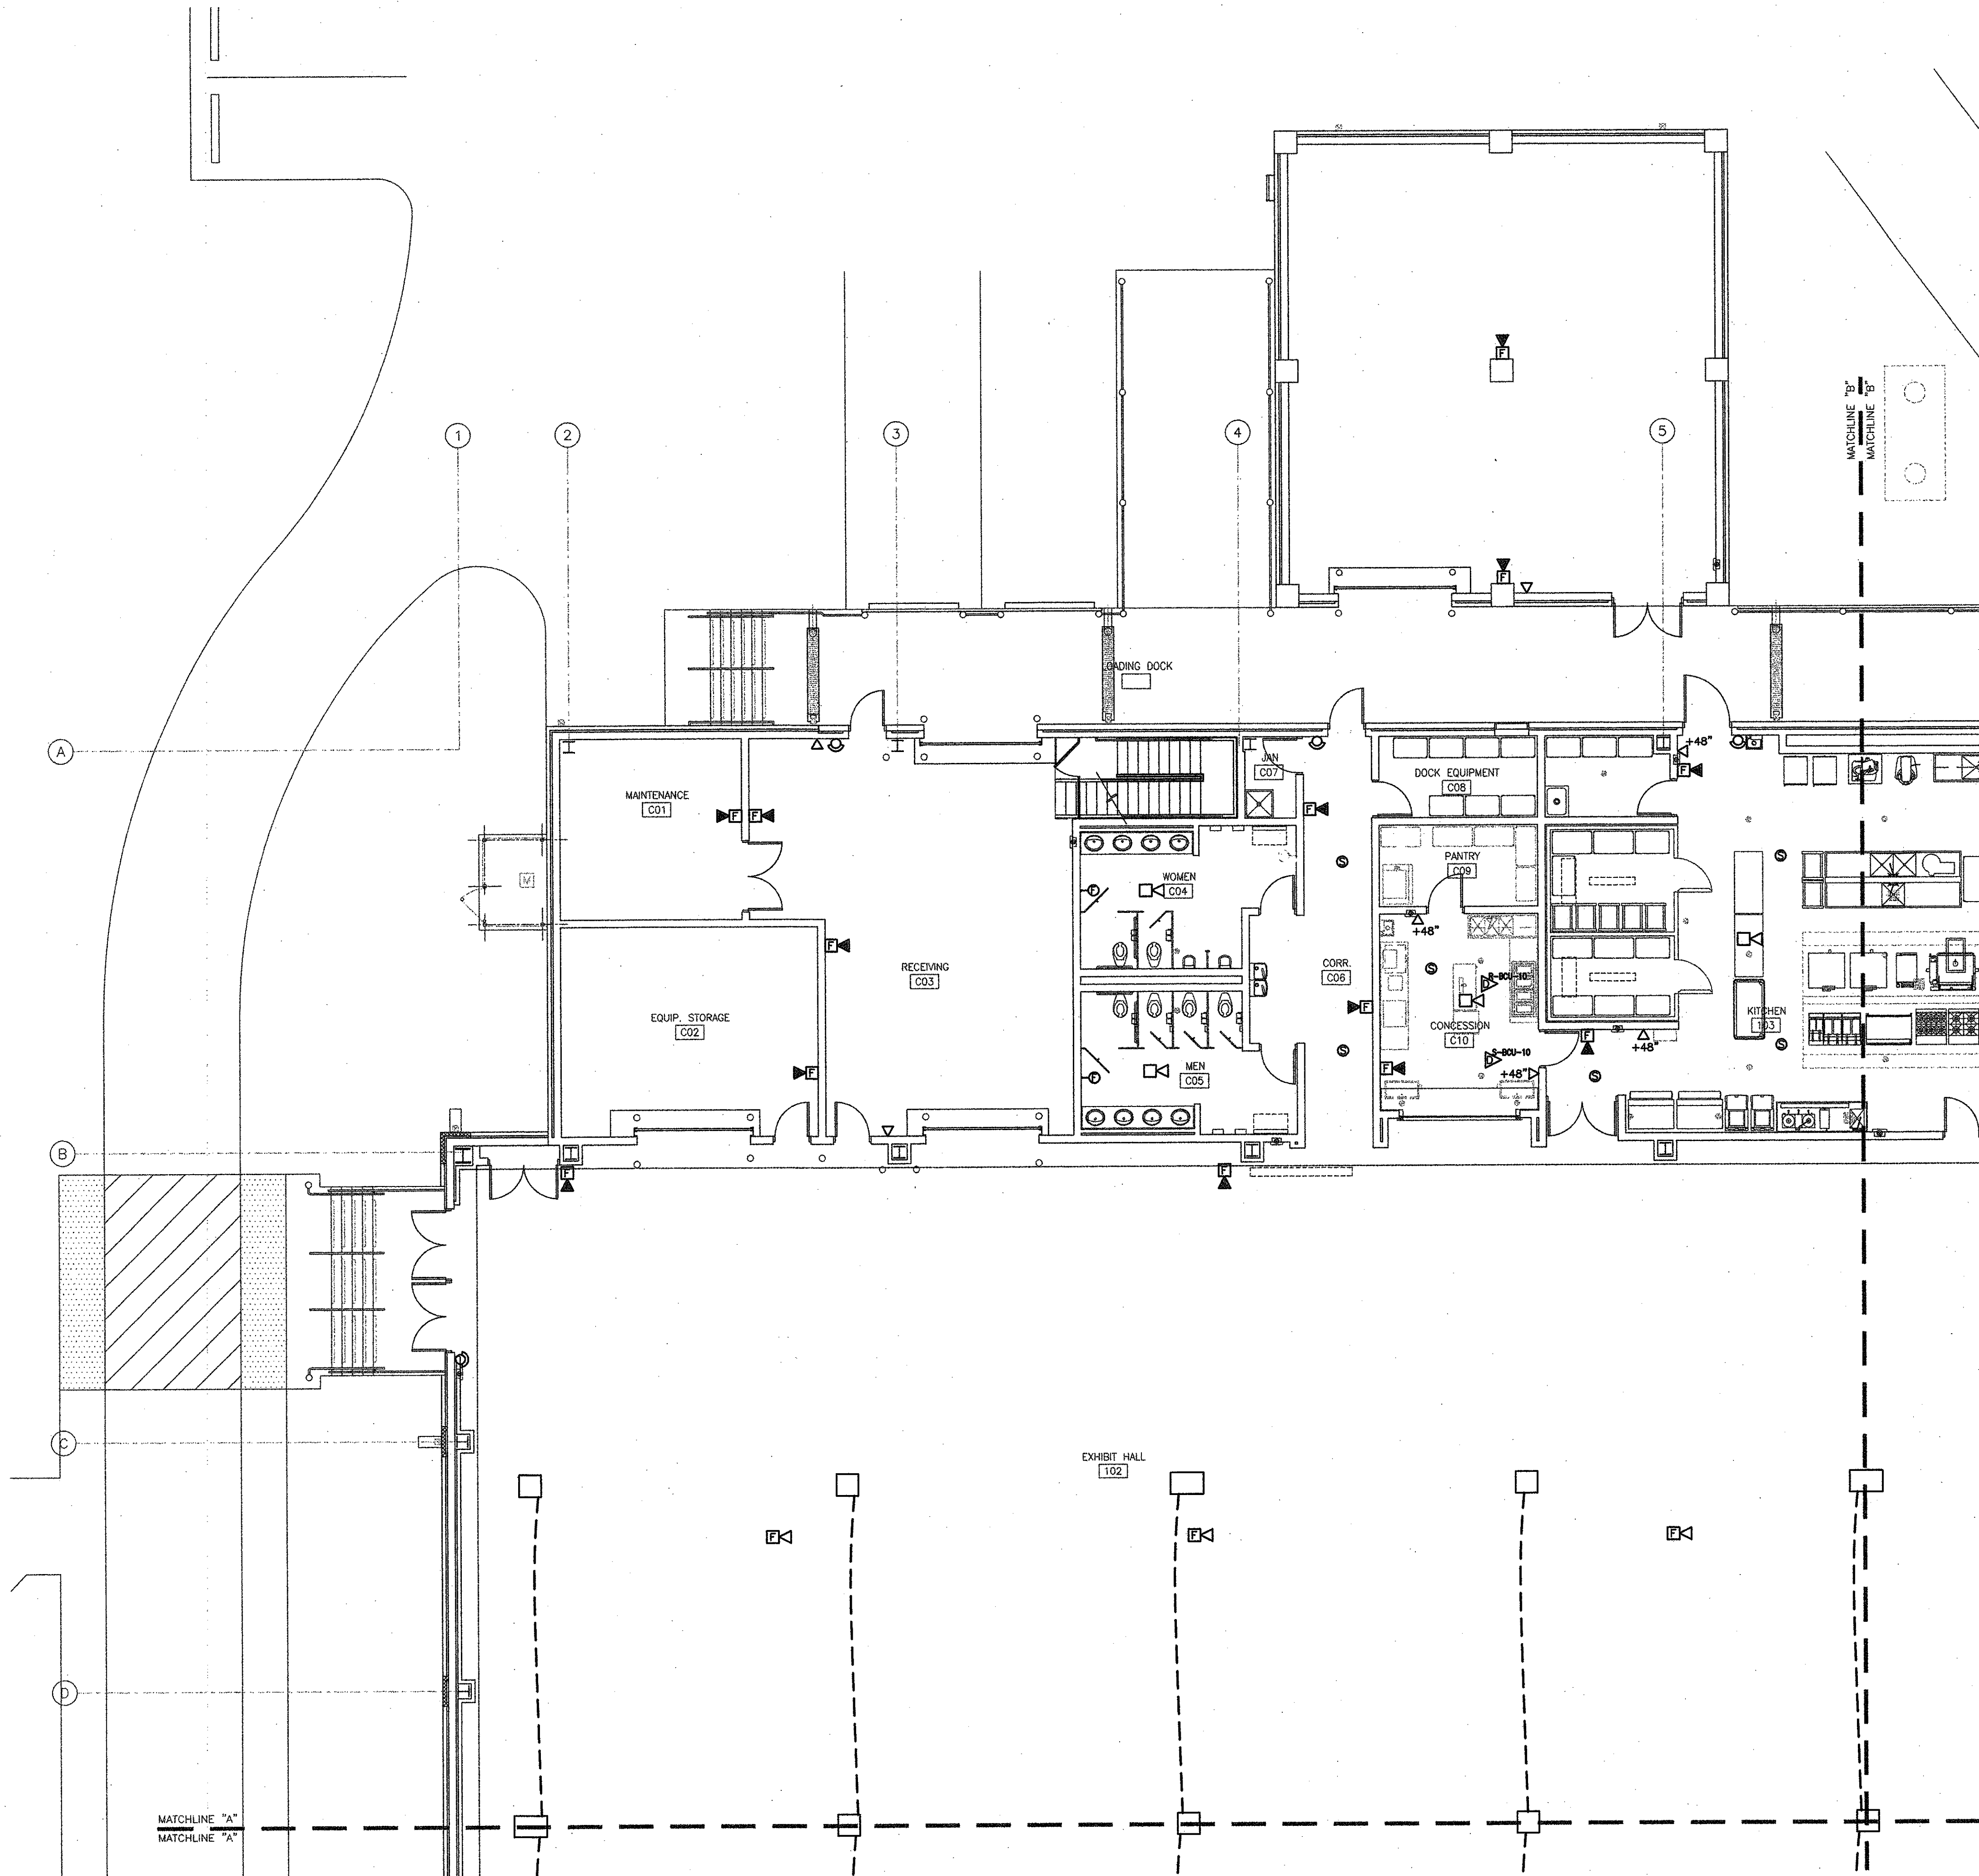

NOTES:

1. REFER TO ARCHITECTURAL AND STRUCTURAL DRAWINGS FOR ADDITIONAL INFORMATION OF FLOOR BOX LOCATIONS AND INSTALLATION.
2. PROVIDE PROTECTIVE CAGES ON WALL MOUNTED DEVICES IN EXHIBIT HALL.

project no.	20-0001
drawn	GVT
checked	LPP
date	01.15.2010
revised	00.00.0000
	00.00.0000

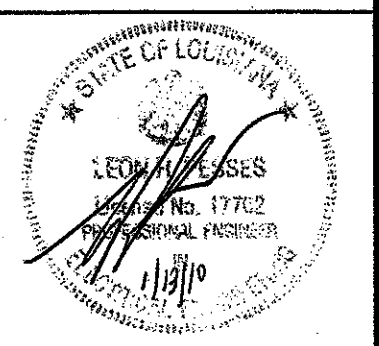


MEYER ENGINEERS, LTD.
ENGINEER & ARCHITECT

AREA 'C' FLOOR PLAN - SPECIAL SYSTEMS
VAL RIESS PARK
MULTI-PURPOSE BUILDING
ST. BERNARD PARISH, OWNER

sheet no.
E3.3
of ___ sheets

SPECIAL SYSTEMS
PARTIAL FLOOR PLAN
SCALE : 1/8" = 1'-0"

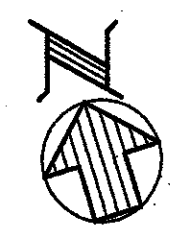

GVA ENGINEERING, L.L.C.
PROJECT No. 2910