


BARONNE STREET (SIDE)

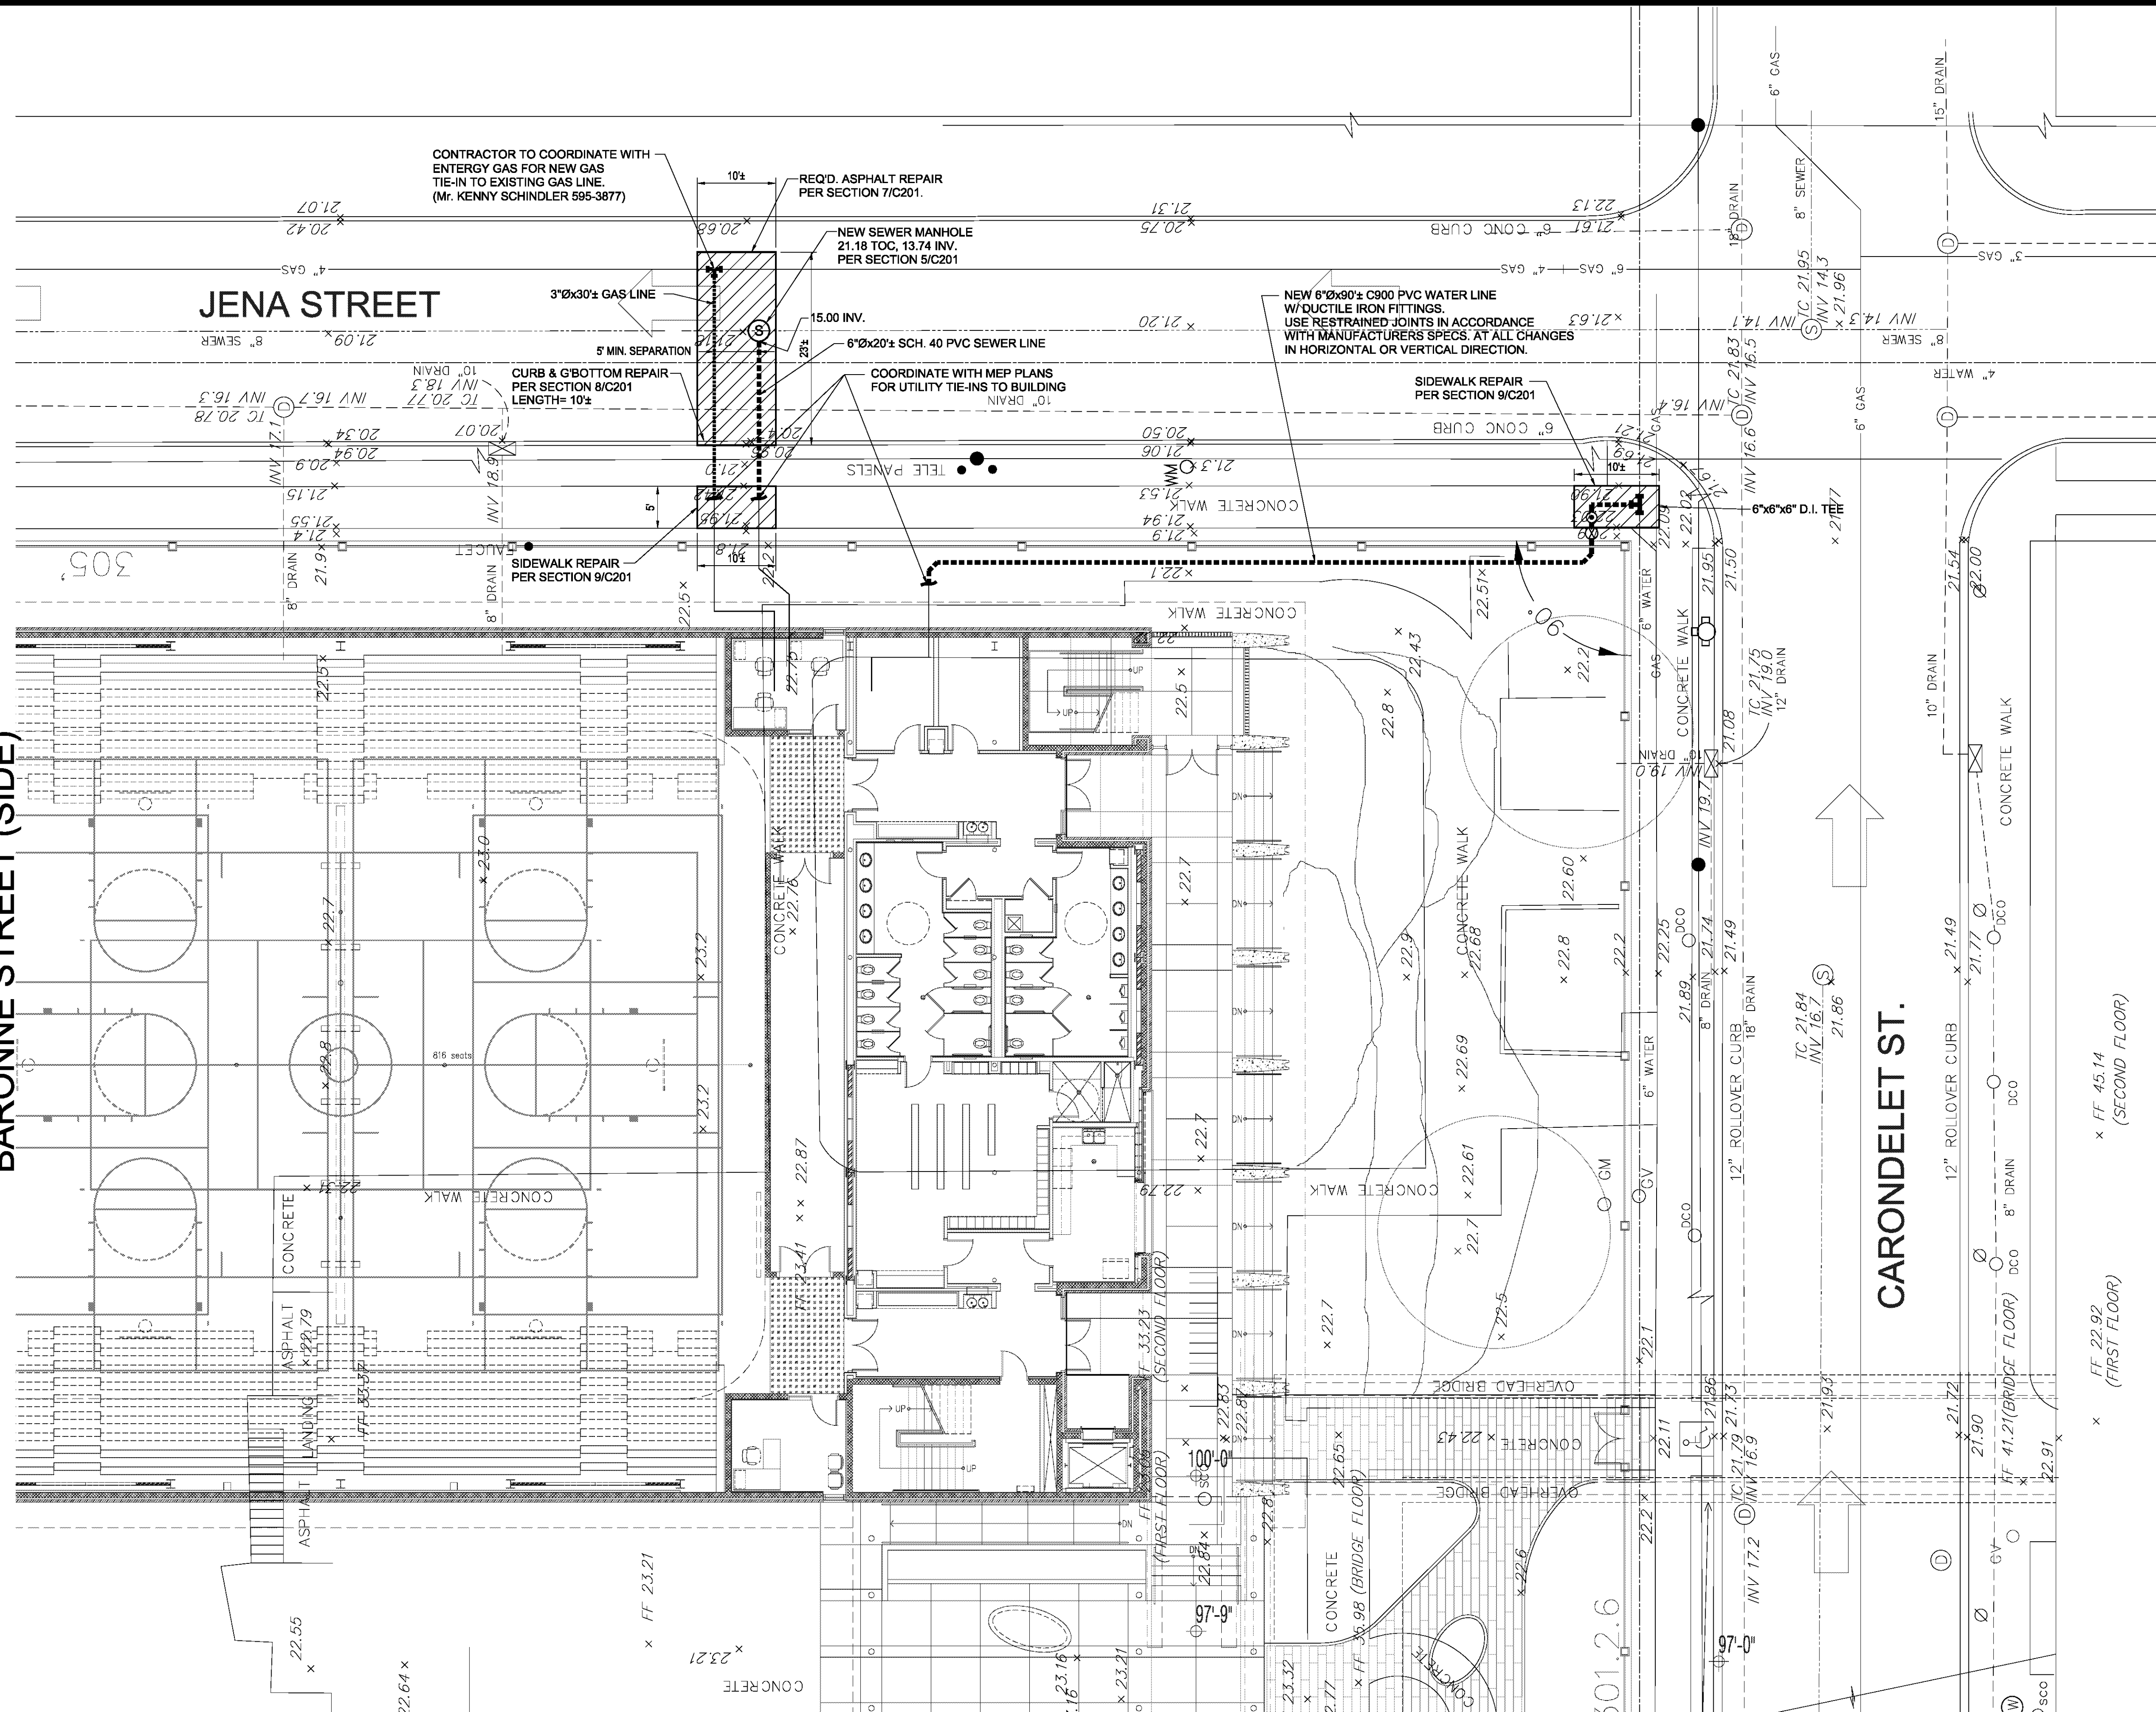

MATCHLINE (SEE SHEET C102)

CADIZ STREET (SIDE)



SITE PLAN

Scale: 1" = 10'

GENERAL NOTES:

1. ALL WORK SHALL BE DONE IN ACCORDANCE WITH S&WB GENERAL SPECS, S&WB STANDARD DRAWINGS, AND S&WB DWG. No. 7280.
 2. CONTRACTOR SHALL CONTACT HADI AMINI (865-0445) OF THE S&WB CONSTRUCTION ADMINISTRATION AND INSPECTION DEPARTMENT A MINIMUM OF 48 HOURS PRIOR TO BEGINNING CONSTRUCTION TO ARRANGE FOR INSPECTION.
 3. CONTRACTOR TO PROVIDE THE FOLLOWING TO THE S&WB CONSTRUCTION ADMINISTRATION AND INSPECTION DEPARTMENT BEFORE BEGINNING CONSTRUCTION.
 - A) PROOF OF LOUISIANA MUNICIPAL AND PUBLIC WORKS STATE CONTRACTOR LICENSE.
 - B) PROOF OF LOUISIANA DEPARTMENT OF HEALTH AND HOSPITALS WATER DISTRIBUTION CLASS IV CERTIFICATION AND/OR WASTEWATER COLLECTIONS CLASS IV, WHICHEVER IS APPLICABLE.
 - C) DEPARTMENT OF PUBLIC WORKS STREET CUT PERMIT.
 - D) PROOF OF INSURANCE INDEMNIFYING THE S&WB OF NEW ORLEANS IN THE AMOUNT OF AT LEAST \$5,000,000.00.
- VALVES IN SIZES UP TO AND INCLUDING 12" SHALL BE S&WB STANDARD R.D. WOOD GATE VALVE PER S&WB DWG. 11897-W-62. HYDRANTS SHALL BE 5" BREAKAWAY FIRE HYDRANT BRONZE TRIM, PER S&WB DWG. 11825-W-62, OR 5 1/4" AMERICAN DARLING FIRE HYDRANT, B-62-S.

©2010/11 by Waggoner & Ball Architects, APC
 All rights reserved. Any part of this work approved by the copyright owner may be reproduced or used in any form or by any means - graphic, electronic or mechanical, including photocopying, recording, scanning or information storage and retrieval systems, without the written permission of the copyright owner.


ACADEMY OF THE SACRED HEART PHASE 2
 New Arts and Athletics Facility

4501 CARONDELET ST.
 NEW ORLEANS, LOUISIANA 70115
 PROJECT NO.: 0209-20

SHEET TITLE:
 SITE PLAN

DATE: JAN 08, 2010
 DRAWN BY: GH
 REVISION:

48 HOURS BEFORE DIGGING
 CALL TOLL FREE
 1-800-272-3020
 Louisiana One Call

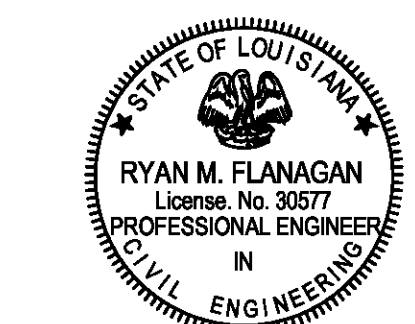

C101

Waggoner & Ball Architects
 2200 PRYTHANA STREET
 NEW ORLEANS, LOUISIANA 70130
 T 504-524-5508 F 504-524-5514
 wbaarchitects.com