


J-1 CONCRETE SIDEWALK AND CANOPY POST PLAN
1/8"=1'-0"

J-9 CANOPY #2 ROOF PLAN
1/8"=1'-0"

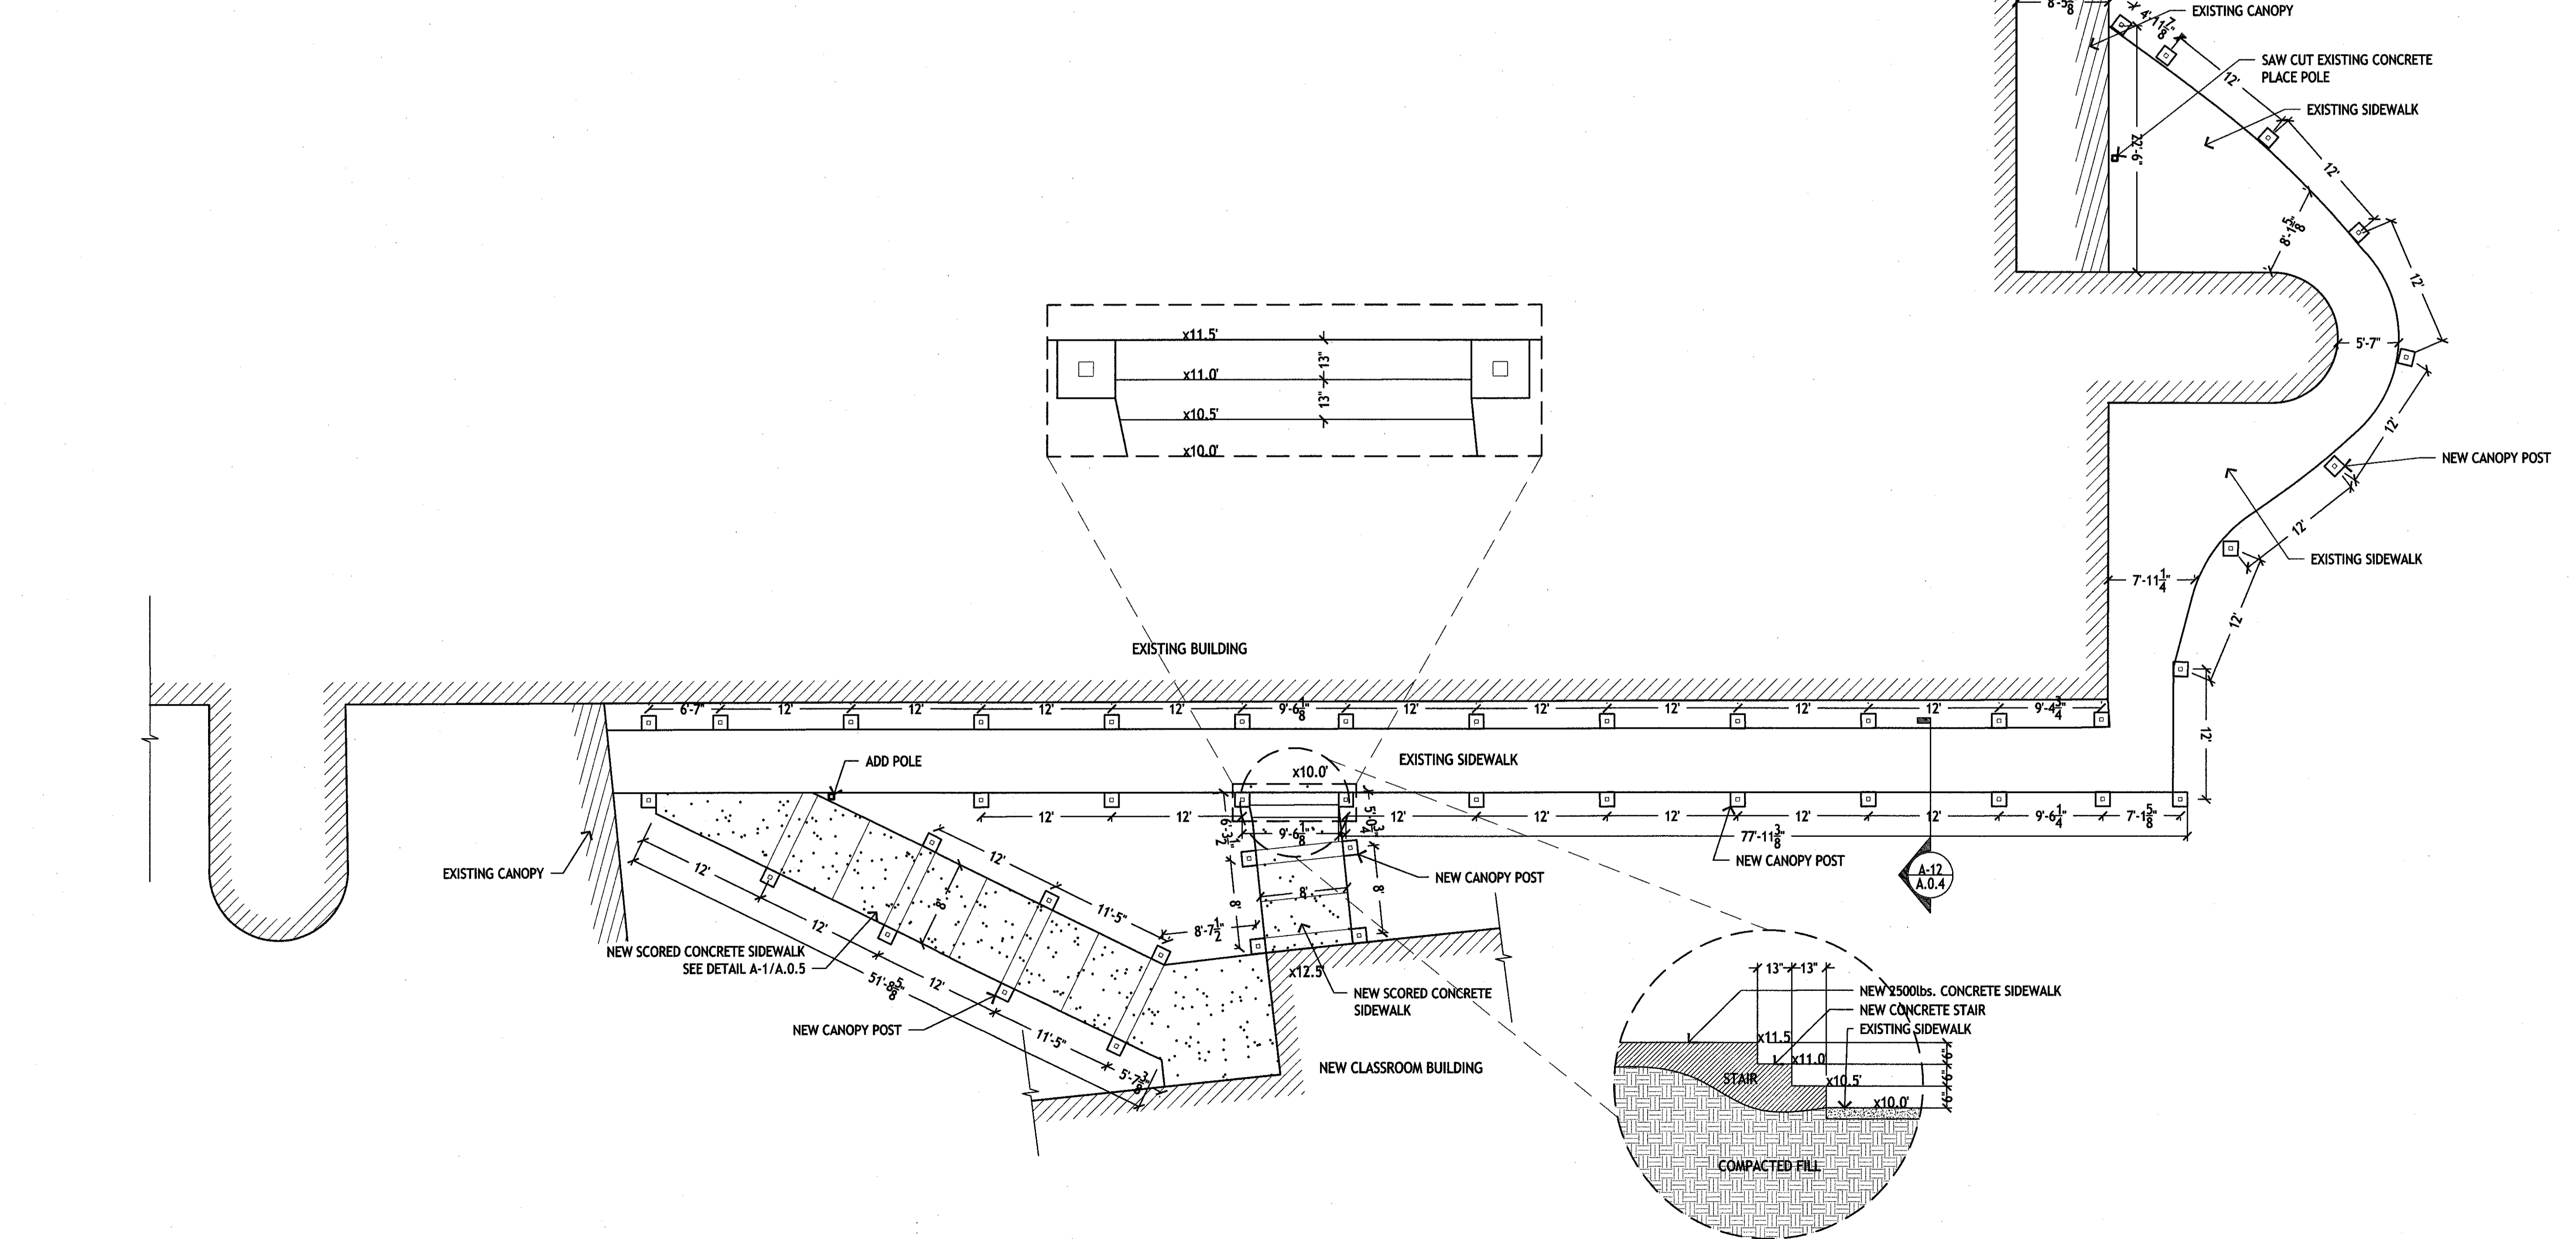

A-1 CONCRETE SIDEWALK AND CANOPY POST PLAN
1/8"=1'-0"

GENERAL NOTES


1. CONTRACTOR WILL BE REQUIRED TO HAVE A SUPERINTENDENT AT JOB SITE AT ALL TIMES WHILE WORK IS BEING PERFORMED OR MATERIAL IS BEING DELIVERED.
2. CONTRACTOR TO ENSURE CONSTRUCTION FENCE IS LOCKED AT THE END OF THE DAY.
3. CONTRACTOR WILL BE REQUIRED TO CUT GRASS WITHIN CONSTRUCTION FENCE FOR THE DURATION OF CONSTRUCTION.

AREA CALCULATIONS

CANOPY #1	2,187 SQ. FT.
CANOPY #2	570 SQ. FT.

LEGEND

NEW CONCRETE

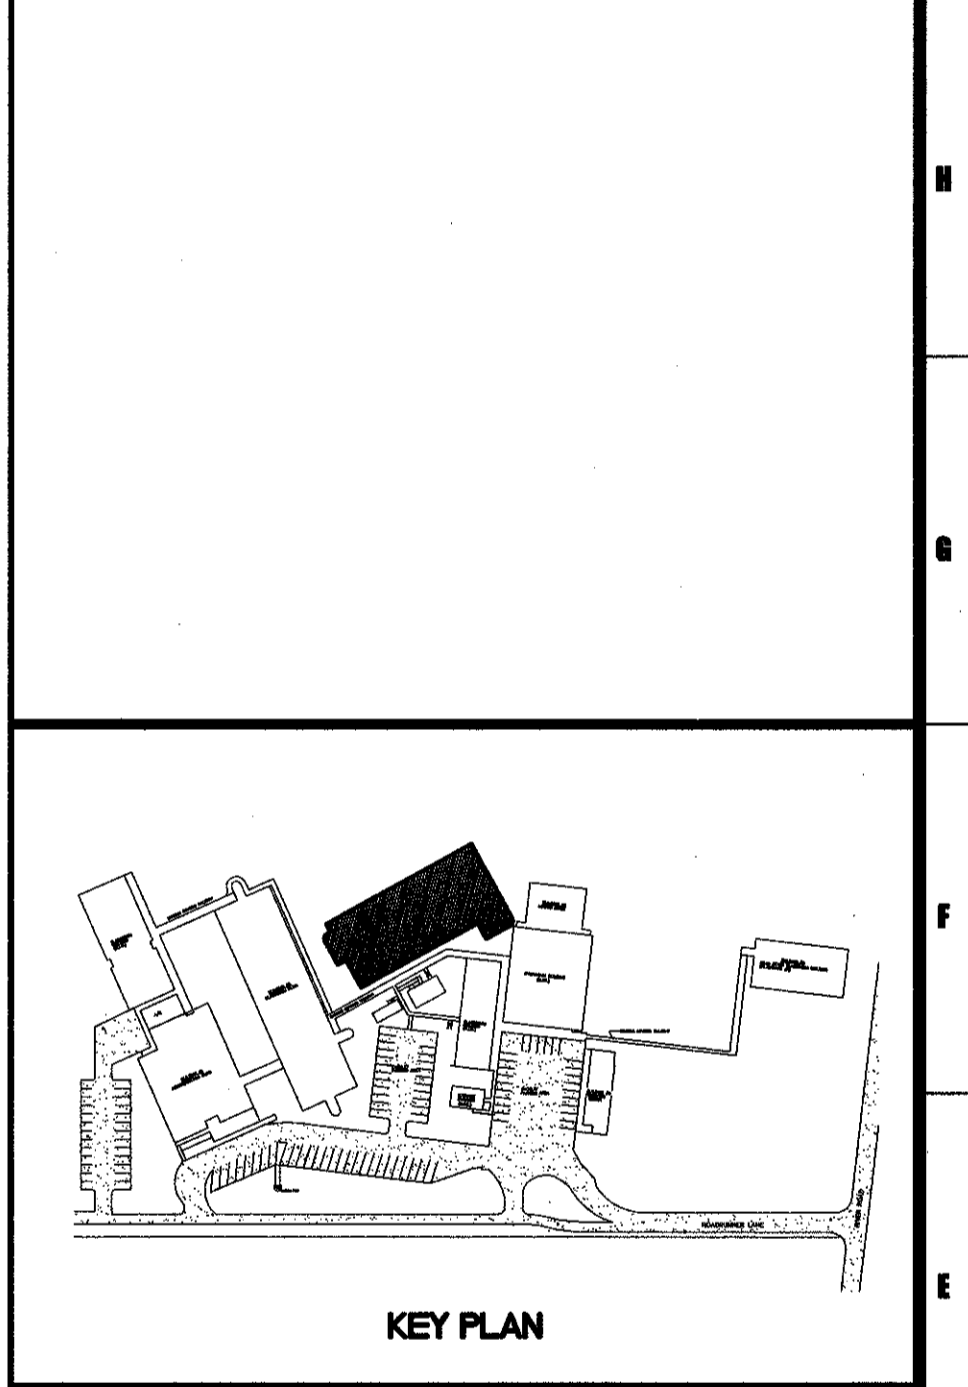

murray ARCHITECTS
133. ornard center court
destrehan, louisiana 70024
(985) 784-2735
fax (985) 725-0182

no.	revisions	date
1		
2		
3		
4		
5		
6		

HARRY HURST MIDDLE SCHOOL WING ADDITION
170 Roadrunner Lane, Destrehan, Louisiana 70047
CANOPY AND SIDEWALK PLAN

		drawing number A.0.2
project number 1007	date 6.14.2010	phase CD

THESE DOCUMENTS ARE PROTECTED BY UNITED STATES COPYRIGHT LAW. THEY HAVE BEEN PREPARED SPECIFICALLY FOR THE PROJECT IDENTIFIED AND ARE NOT TO BE REPRODUCED OR TRANSMITTED IN ANY FORM OR BY ANY MEANS, ELECTRONIC OR MECHANICAL, INCLUDING PHOTOCOPYING, RECORDING, OR BY ANY INFORMATION STORAGE AND RETRIEVAL SYSTEM, WITHOUT THE EXPRESS WRITTEN PERMISSION AND SIGNATURE OF THE ARCHITECT. ALL RIGHTS ARE RESERVED TO MURRAY ARCHITECTS.