


1 FLOOR PATTERN PLAN - CLASSROOM BLDG. "A"
A1.02 1/8" = 1'-0"

LEGEND:

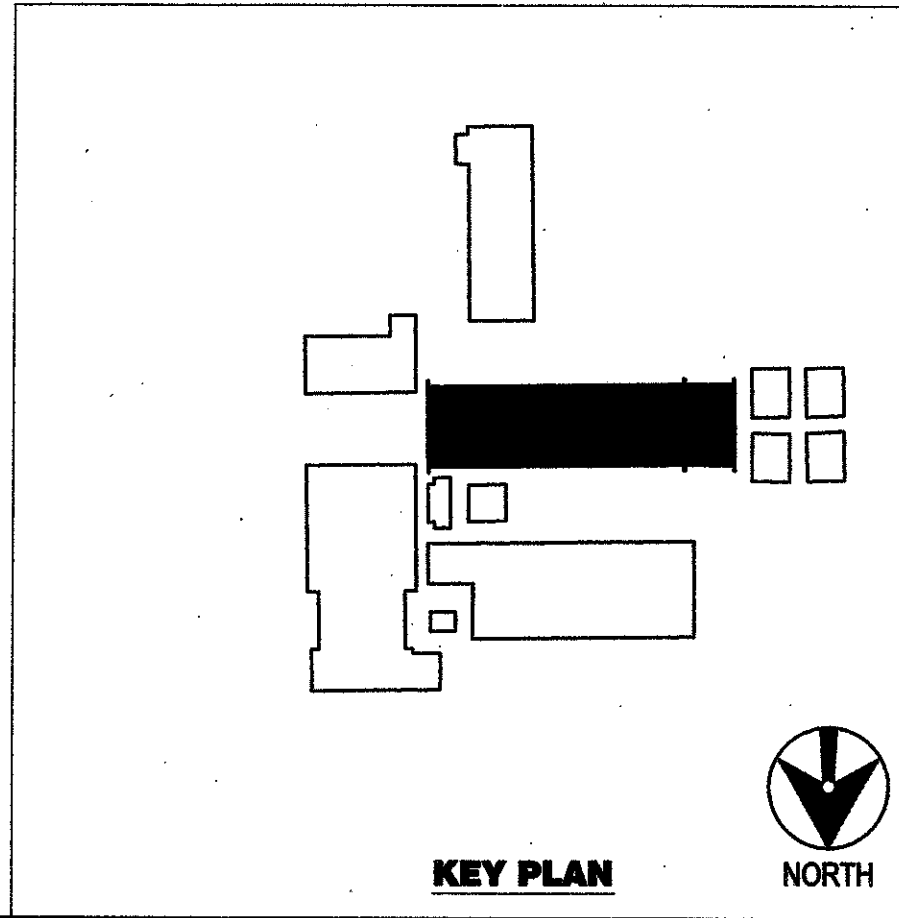

**RENOVATIONS AND ADDITION
TO CLASSROOM BUILDINGS
FOLSOM JR. HIGH SCHOOL
ST. TAMMANY PARISH SCHOOL BOARD**
FOLSOM, LOUISIANA
83055 HAY HOLLOW ROAD

DATE ISSUED:	10 JUNE 2009
REVISED:	
REVISED:	
REVISED:	
REVISED:	
REVISED:	
DRAWN BY:	RMH
CHECKED BY:	CEV
PHASE:	CONSTRUCTION DOCUMENTS

08060

TITLE:
FLOOR PATTERN PLAN
CLASSROOM BLDG. "A"
SHEET:

A1.02