




J-1 DETAILED RESTROOM PLANS 120 & 121
1/2"=1'-0"

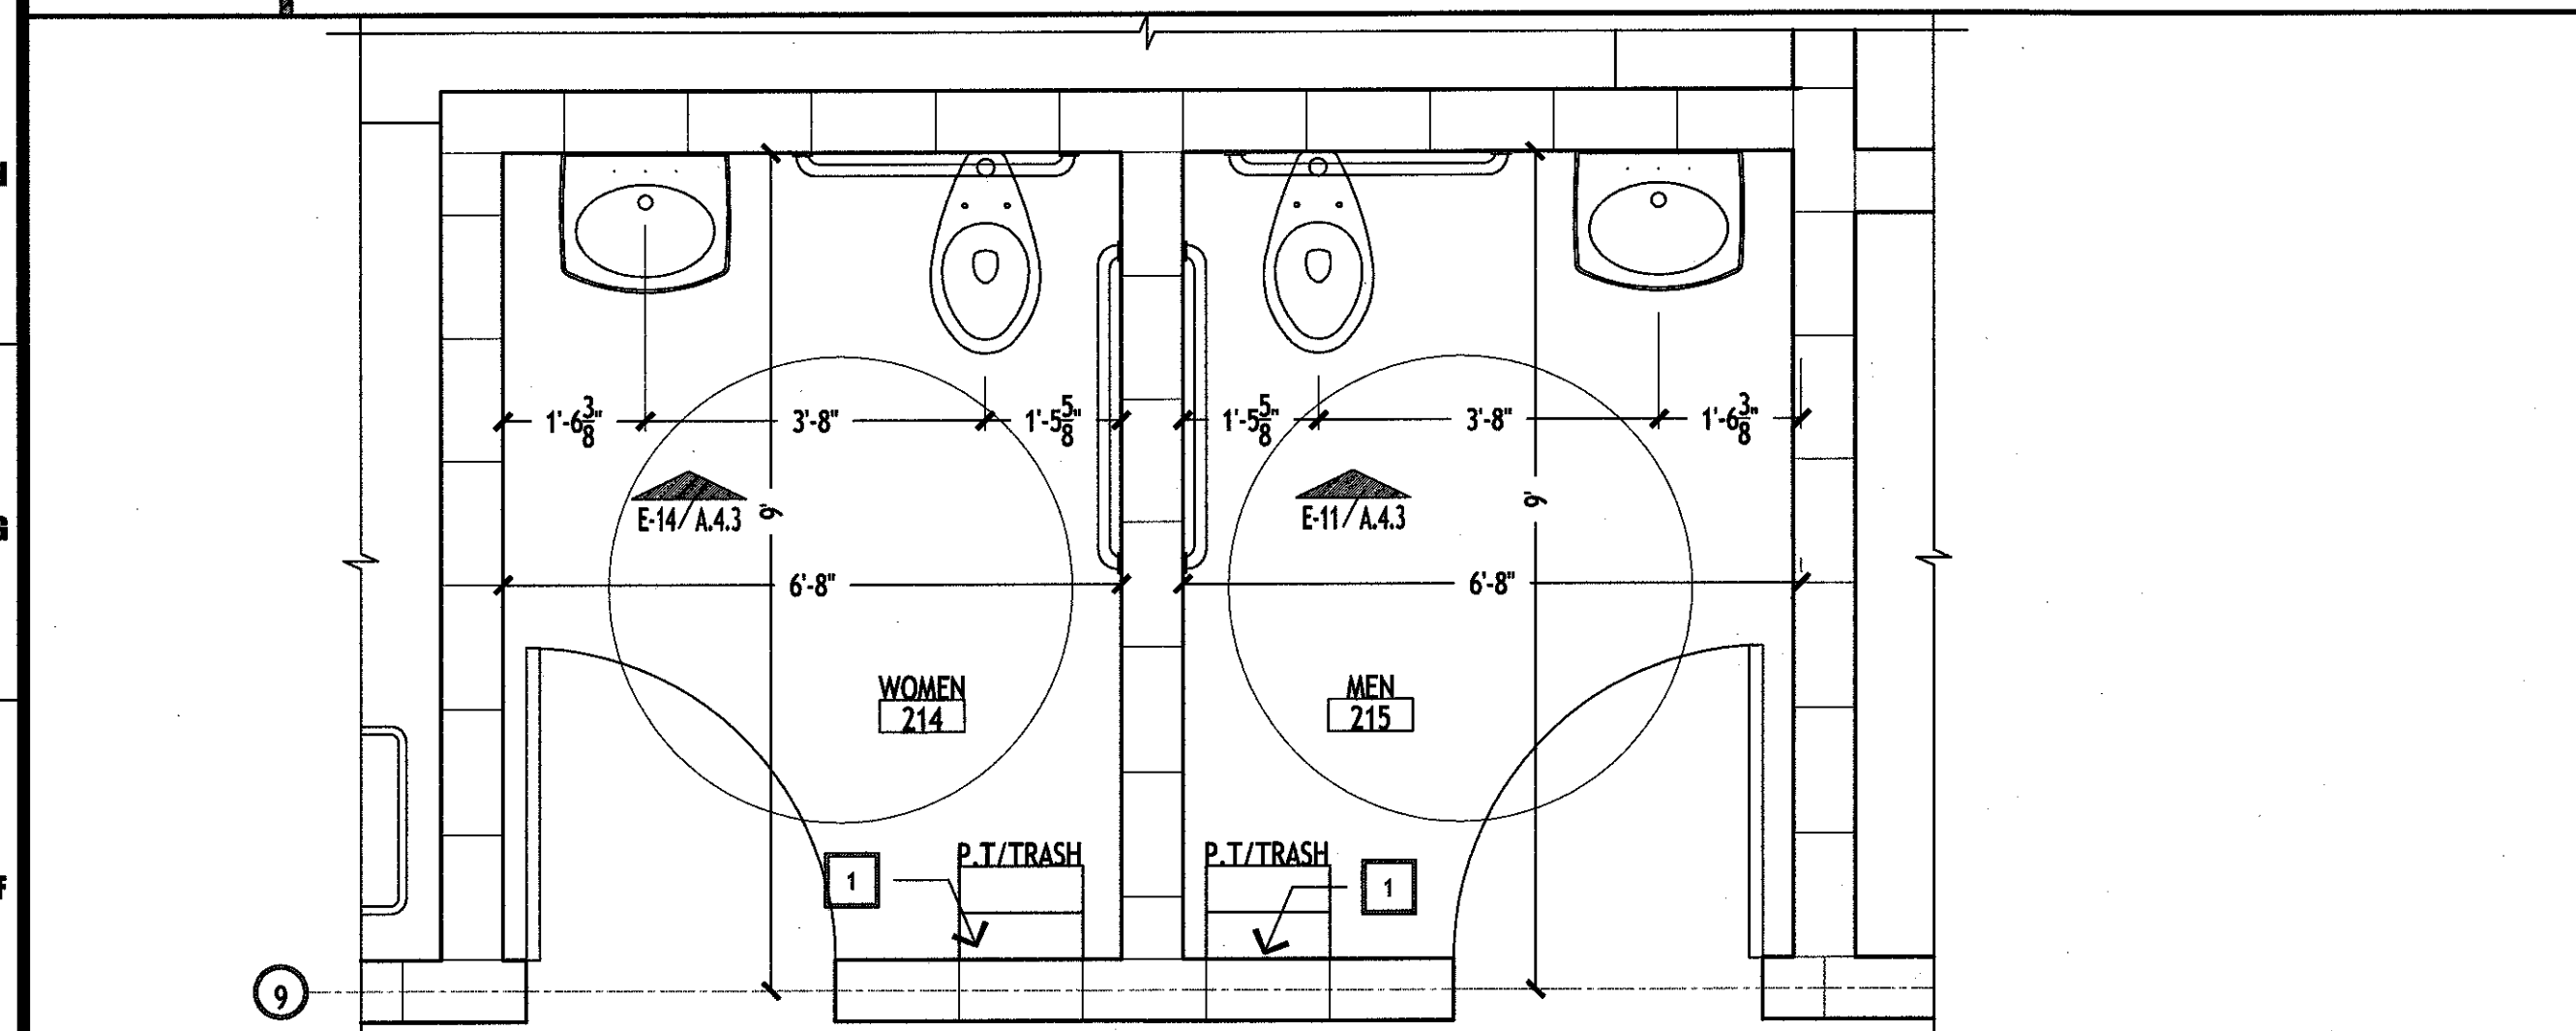


E-1 DETAILED RESTROOM PLANS 214 & 215
1/2"=1'-0"

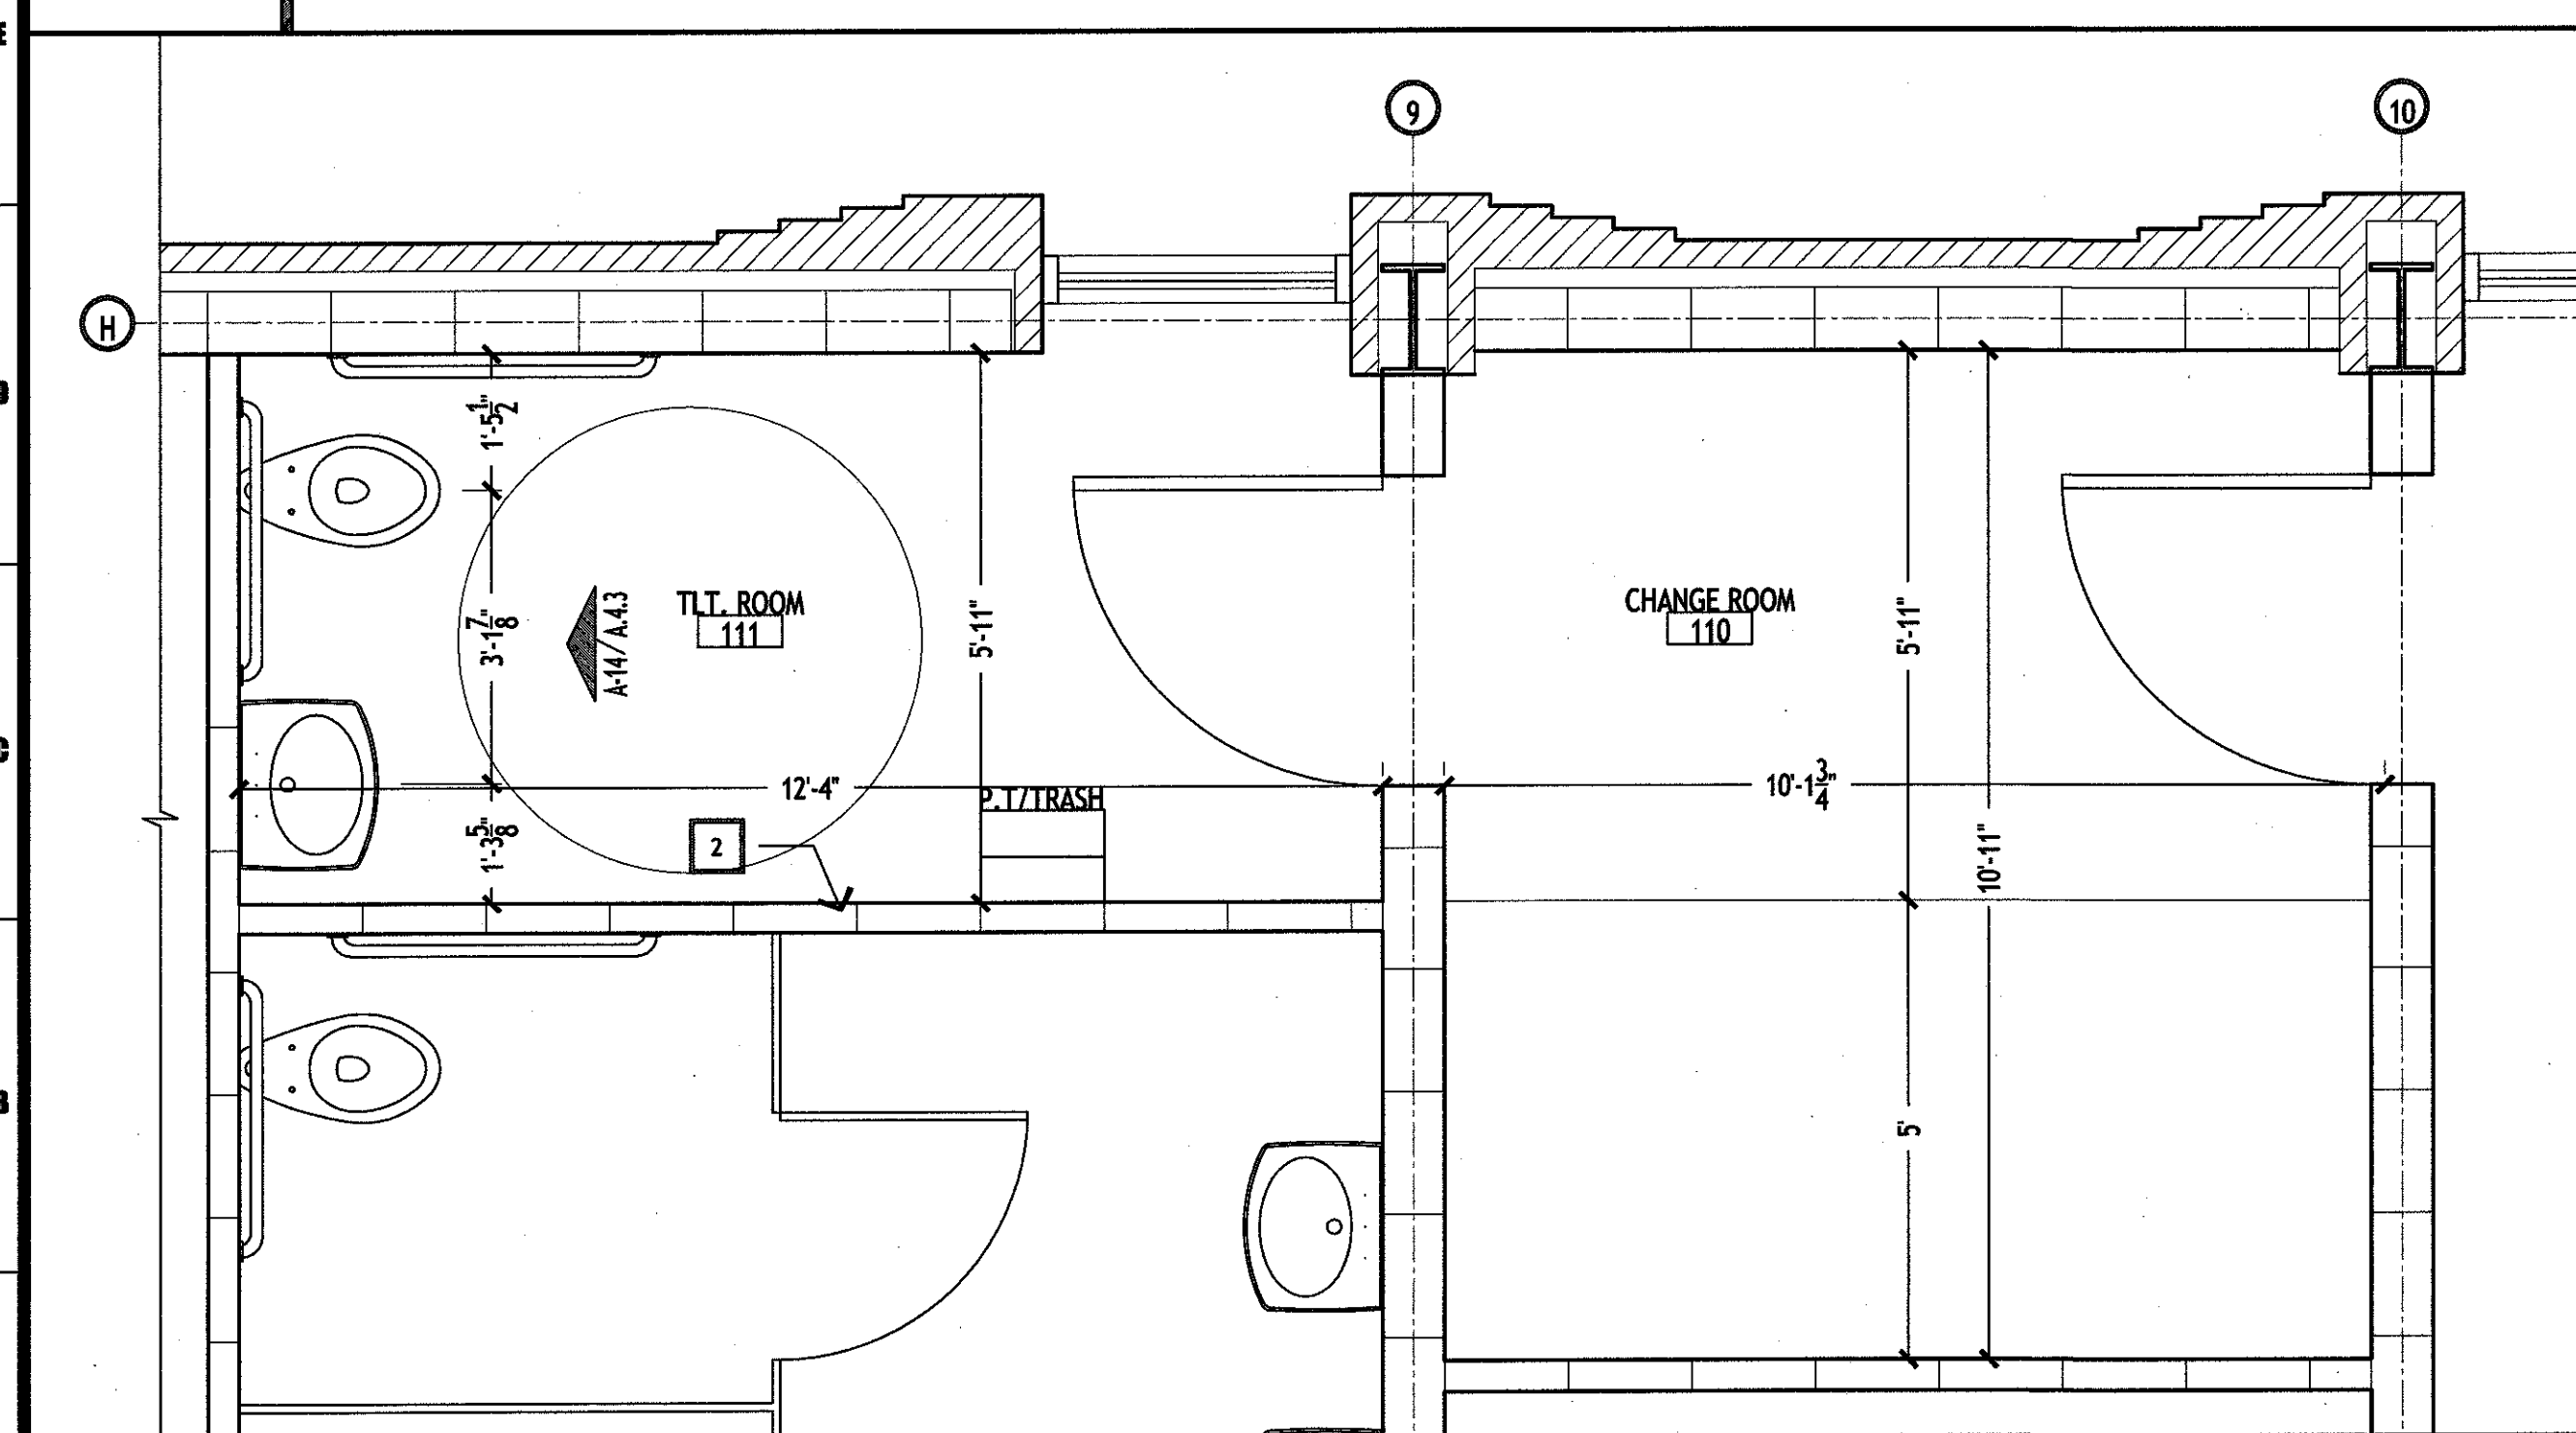


A-1 DETAILED CHANGE ROOM 110 & TLT ROOM 111
1/2"=1'-0"

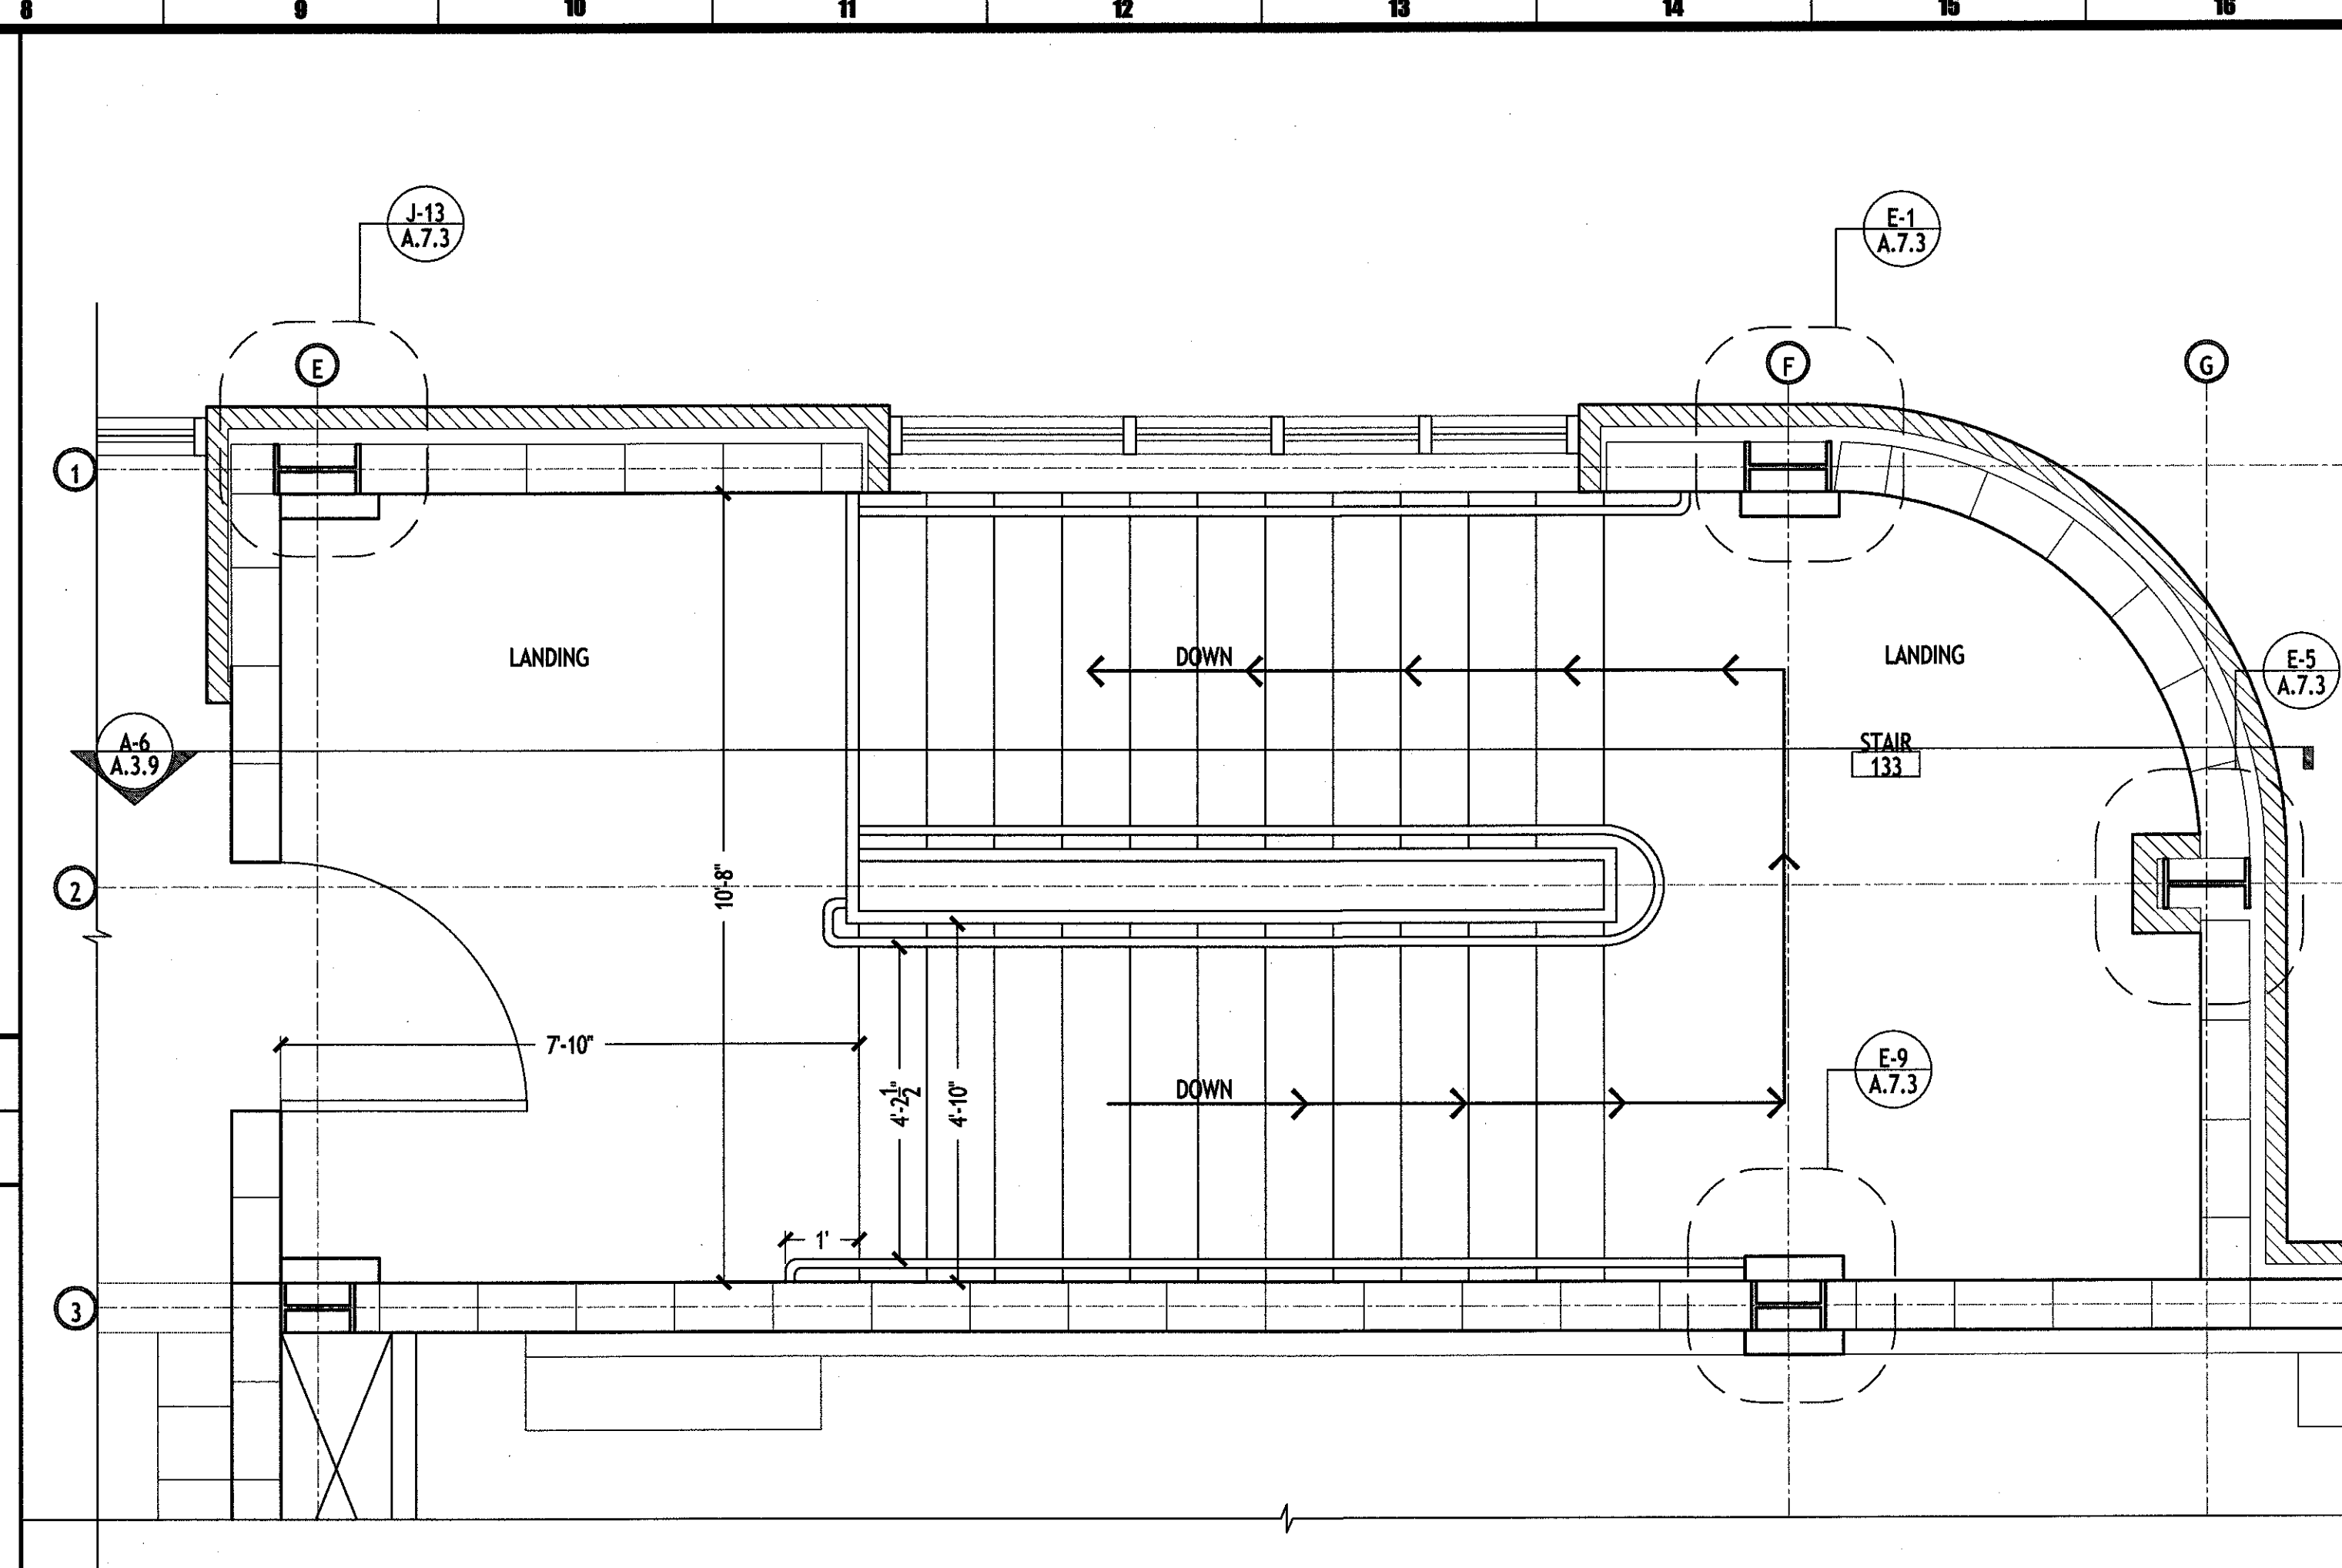

G-8 DETAILED STAIR 133 @ SECOND FLOOR LEVEL
1/2"=1'-0"

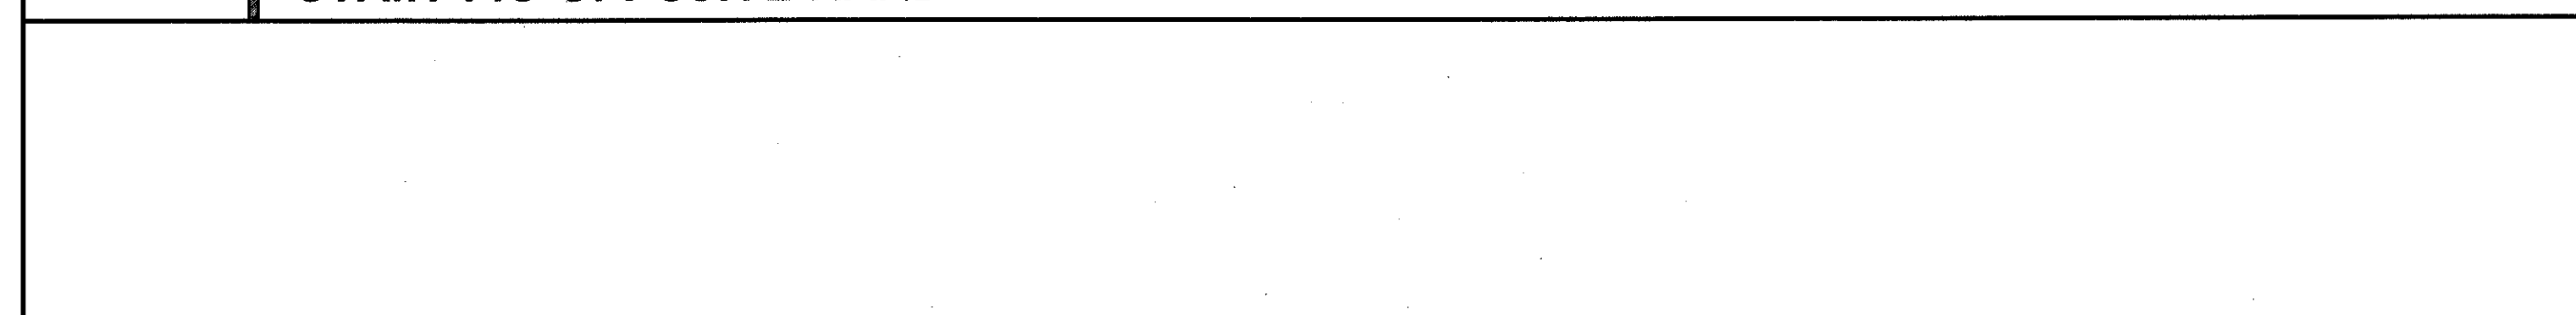

A-8 DETAILED STAIR 112 @ SECOND FLOOR LEVEL
1/2"=1'-0"

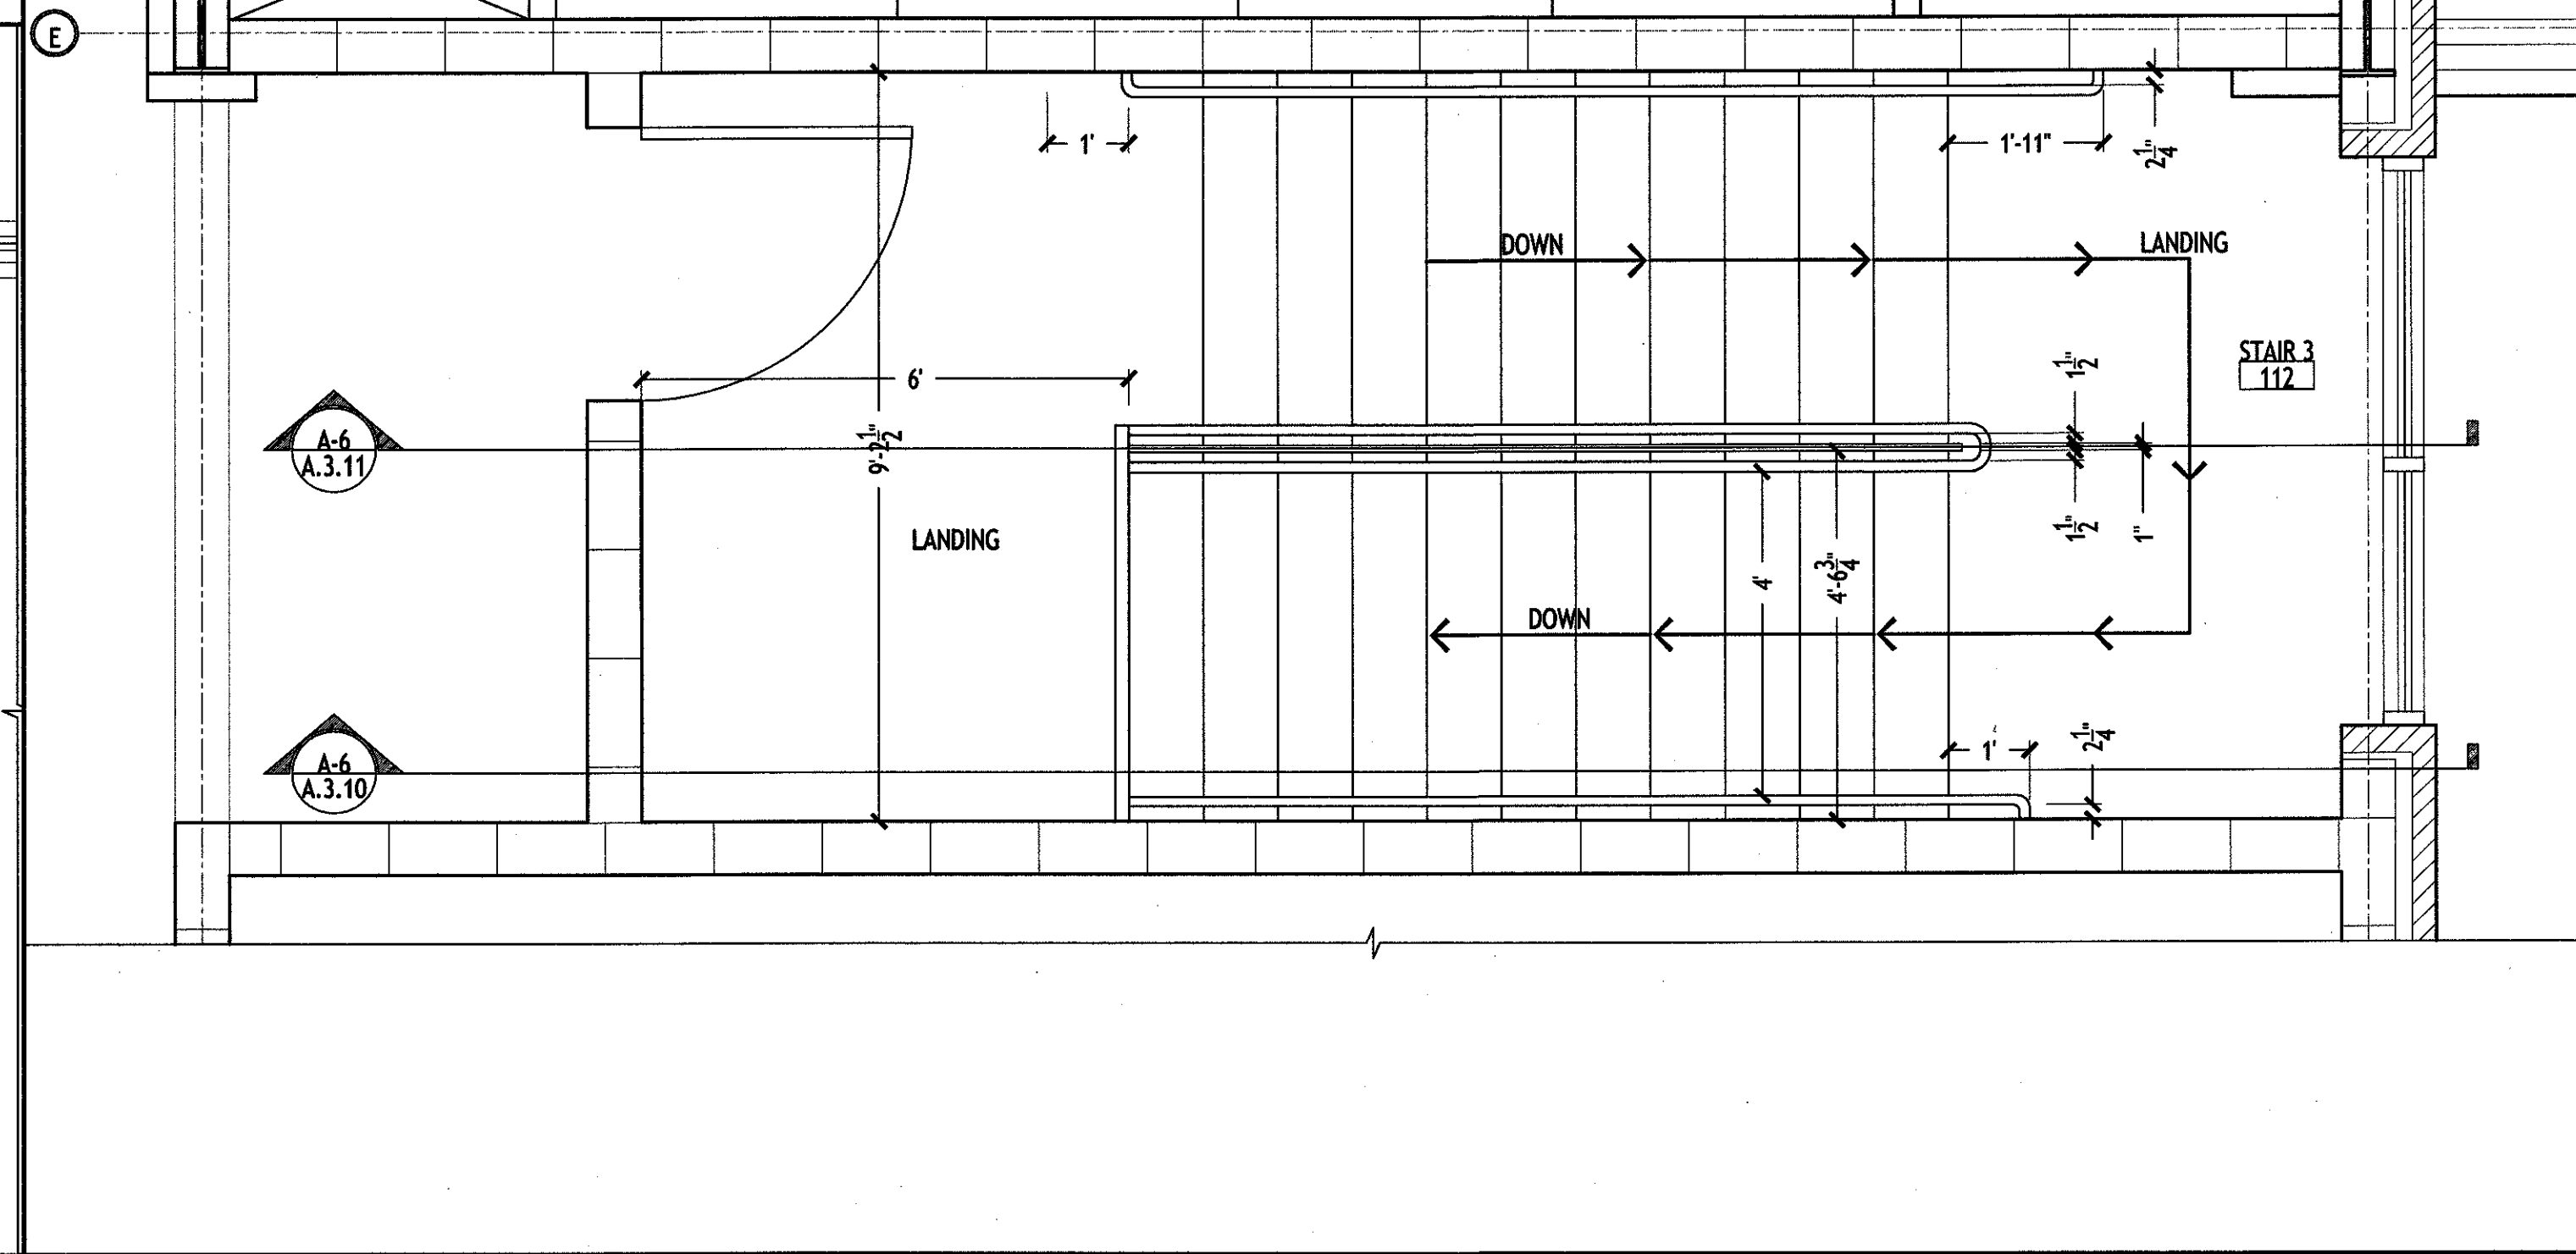

A-8 DETAILED STAIR 112 @ SECOND FLOOR LEVEL
1/2"=1'-0"

LEGEND


8" CMU WALL

BRICK VENEER WAL

SPECIFIC NOTES

1 PAPER TOWEL AND TRASH SEE SPECIFICATION

2 4" CMU WALLS

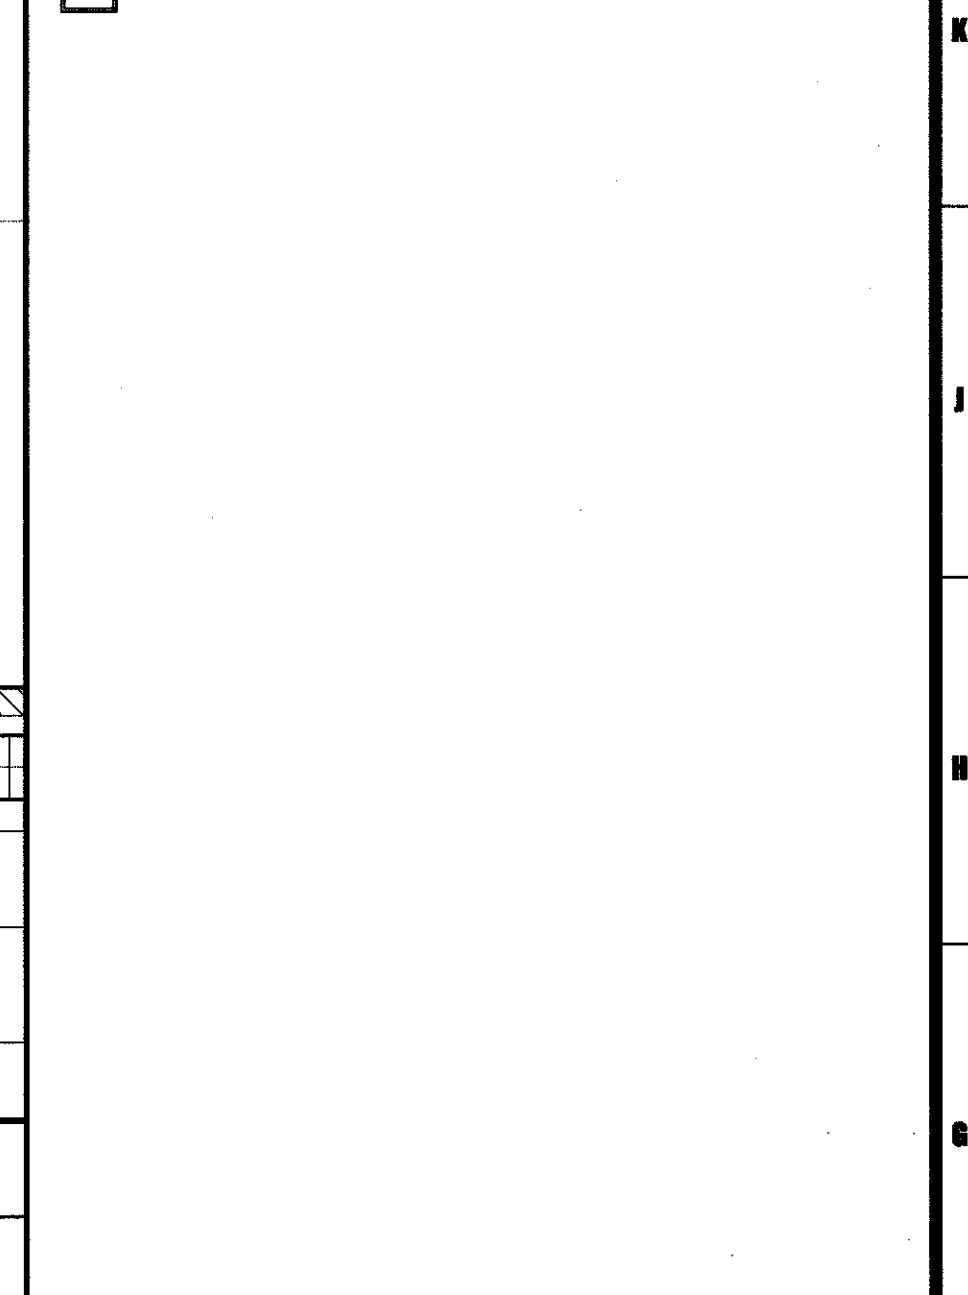

m MURRAY ARCHITECTS

131 emond center court
Destrehan, LA 70047
(985) 764-7275
fax: (985) 725-0182

no.	revisions	date
1		
2		
3		
4		
5		
6		

HARRY HURST MIDDLE SCHOOL WING ADDITION

170 Roadrunner Lane, Destrehan, Louisiana 70047

DETAILED RESTROOM AND STAIR PLANS

drawing number **A.1.4**

project number 1007
date 6.14.2010
phase CD

COPYRIGHT © 2010 BY MURRAY ARCHITECTS, L.L.C. ALL RIGHTS RESERVED. NO PART OF THIS DOCUMENT MAY BE REPRODUCED OR TRANSMITTED IN ANY FORM OR BY ANY MEANS, ELECTRONIC OR MECHANICAL, WITHOUT PERMISSION IN WRITING FROM MURRAY ARCHITECTS, L.L.C.