


**LEGEND**

	8" CMU WALL
	BRICK VENEER WAL

**SPECIFIC NOTES**

1 LOCKERS (SEE SPECIFICATIONS)

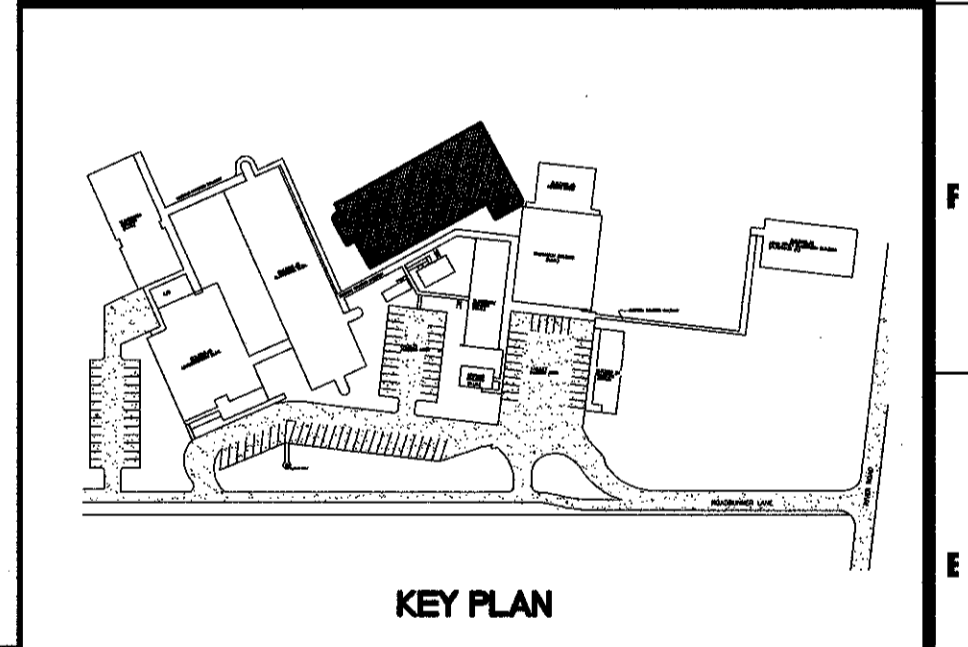

**MURRAY ARCHITECTS**  
 131 Ormond Center Court  
 Metairie, LA 70007  
 (504) 885-7272  
 Fax: (504) 725-0082

no.	revisions	date
1		
2		
3		
4		
5		
6		

**HARRY HURST MIDDLE SCHOOL WING ADDITION**  
 170 Roadrunner Lane, Destrehan, Louisiana 70047  
 DETAILED CLASSROOM PLANS

		drawing number
	project number	1007
	date	6.14.2010
	phase	CD

COPYRIGHT © 2010 MURRAY ARCHITECTS. ALL RIGHTS RESERVED. THIS DOCUMENT IS THE PROPERTY OF MURRAY ARCHITECTS AND IS NOT TO BE REPRODUCED OR TRANSMITTED IN ANY FORM OR BY ANY MEANS, ELECTRONIC OR MECHANICAL, INCLUDING PHOTOCOPYING, RECORDING, OR BY ANY INFORMATION STORAGE AND RETRIEVAL SYSTEM, WITHOUT THE WRITTEN PERMISSION OF MURRAY ARCHITECTS.

<b>A-1</b>	<b>CLASSROOM 209 &amp; 109</b>	<b>A-9</b>	<b>CLASSROOM 100, 102, 200, 202</b>
1/2"=1'-0"		1/2"=1'-0"	<b>CLASSROOM 128, 129, 130, 131, 204, 218, 219, 220, 222 OPP. HAND</b>