


- 2" STANDING SEAM ROOF
- ICE AND WATER SHIELD
- 2" CLIP PER ROOFING MANUFACTURER
- 2 LAYERS OF 2" POLY ISO INSULATION
- 1-1/2" METAL DECK (SEE STRUCTURAL DRAWINGS)
- STRUCTURAL STEEL MEMBERS (SEE STRUCTURAL DRAWINGS)
- 8"x8" ALUMINUM GUTTER AND DOWN SPOUT
- 8" EAVE STRUT
- 8" EAVE CLIP
- THIN LINE PANEL
- 8" U-BLOCK, 3,000 # CONCRETE FILL WITH 2-#4 RODS CONT.
- ACOUSTICAL CEILING SYSTEM
- BRICK VENEER
- PAINTED CMU BEYOND
- 8" CONCRETE MASONRY UNIT
- LIQUID APPLIED VAPOR BARRIER
- BRICK TIES 24" O.C. E.W.
- STAINLESS STEEL FLASHING
- WEEP HOLES 24" O.C.
- 1/8" STEEL CLOSURE PANEL
- STRUCTURAL STEEL MEMBERS (SEE STRUCTURAL DRAWINGS)
- STAINLESS STEEL FLASHING OVER EXTERIOR PLYWOOD
- 8" U-BLOCK, 3,000 # CONCRETE FILL WITH 2-#4 RODS CONT.
- ACOUSTICAL CEILING SYSTEM
- BRICK VENEER
- PAINTED CMU BEYOND
- 8" CONCRETE MASONRY UNIT
- LIQUID APPLIED VAPOR BARRIER
- STAIRS SEE SECTION A-6/A.3.9
- BRICK TIES 24" O.C. E.W.
- STAINLESS STEEL FLASHING
- WEEP HOLES 24" O.C.
- CONCRETE FOUNDATION (SEE STRUCTURAL DRAWINGS)
- SLOPE FILL AWAY FROM BUILDING (SEE CIVIL)

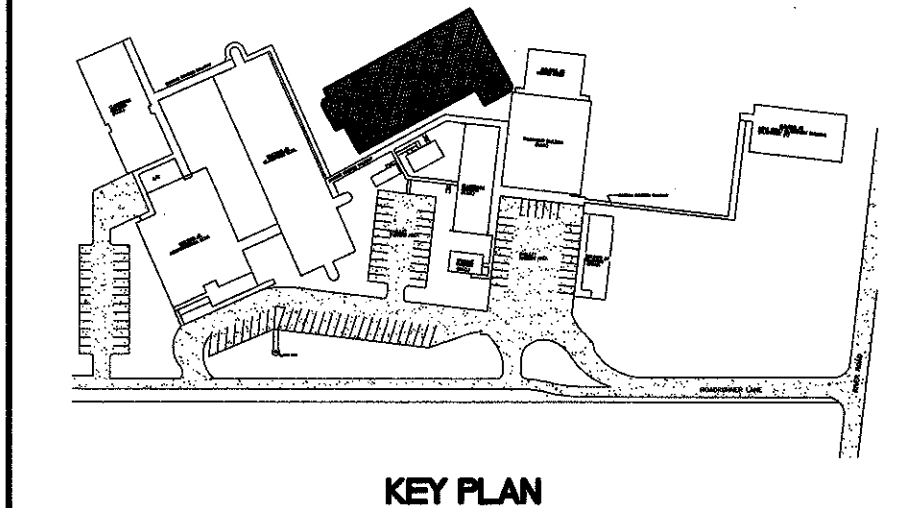

murray
ARCHITECTS

133 ornond corner court
Bossier City, LA 70604
(985) 784-7275
fax (985) 725-0182

no.	revisions	date
1		
2		
3		
4		
5		
6		

HARRY HURST MIDDLE SCHOOL WING ADDITION
170 Roadrunner Lane, Destrehan, Louisiana 70047

CROSS SECTION

drawing number: 1007
project number: 1007
date: 6.14.2010
phase: CD

A.3.1

THESE DOCUMENTS ARE PROTECTED BY UNITED STATES COPYRIGHT LAW. THEY HAVE BEEN PREPARED SPECIFICALLY FOR THE CLIENT AND ARE NOT TO BE REPRODUCED OR TRANSMITTED IN ANY FORM OR BY ANY MEANS, ELECTRONIC OR MECHANICAL, INCLUDING PHOTOCOPYING, RECORDING, OR BY ANY INFORMATION STORAGE AND RETRIEVAL SYSTEM, WITHOUT THE EXPRESS WRITTEN APPROVAL AND PARTICIPATION OF MURRAY ARCHITECTS. EXCEPT AS NOTED OTHERWISE, ALL RIGHTS ARE RESERVED TO MURRAY ARCHITECTS.

A-1 CROSS SECTION
1/2"=1'-0"