



J-1 TYPICAL HALL LOCKER ELEVATION

1/8"=1'-0"

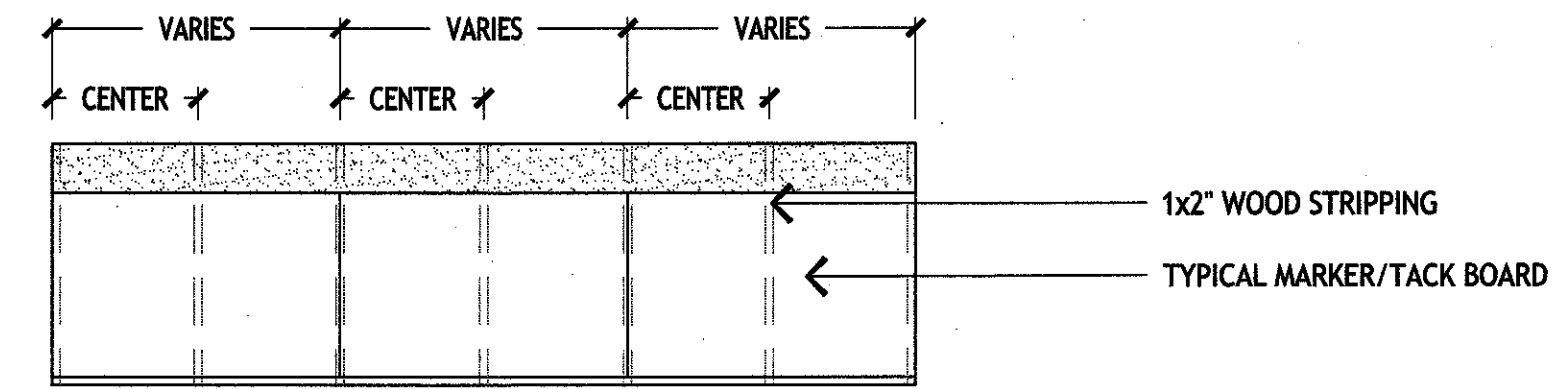

J-11 TYPICAL MARKER/TACK BOARD STRIPPING


1/8"=1'-0"

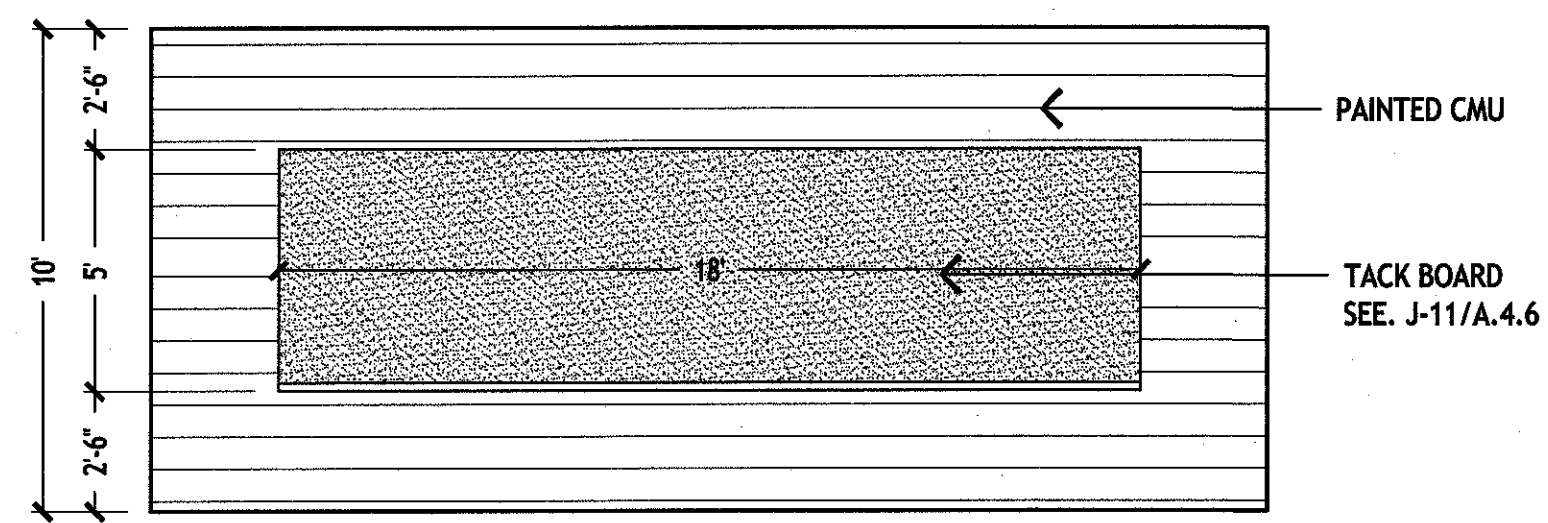

E-1 TYPICAL HALL TACK BOARD ELEVATION

1/8"=1'-0"

3 REQUIRED ON FIRST FLOOR - 3 REQUIRED ON SECOND FLOOR

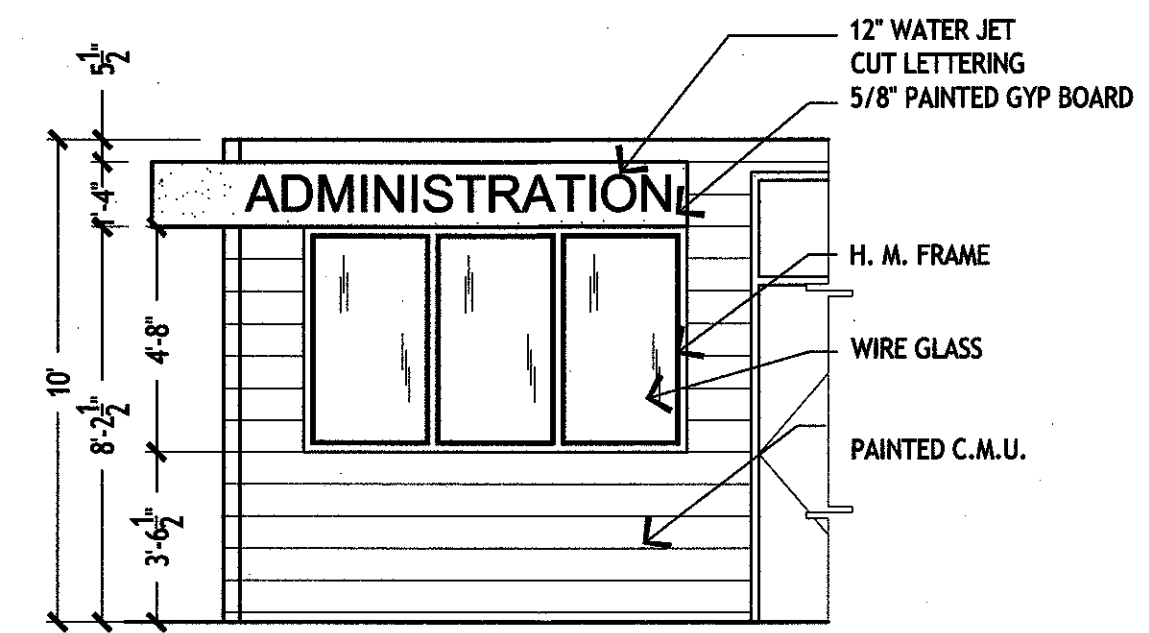


E-11 CORRIDOR 132 WEST WALL

1/8"=1'-0"

GENERAL NOTES

1. ALL FURNITURE SHALL BE PROVIDED AND INSTALLED BY THE OWNER. (UNLESS OTHERWISE SPECIFIED WITHIN THESE DOCUMENTS)

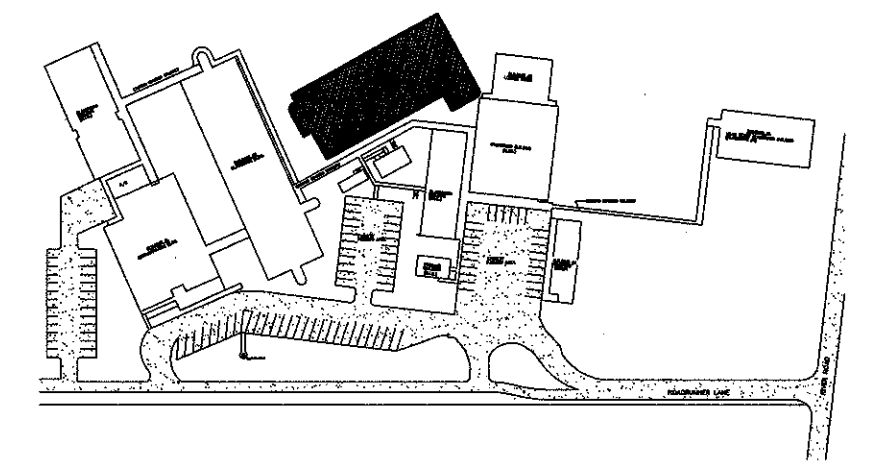

KEY PLAN

MURRAY ARCHITECTS
 631 corner center court
 destrehan, la 70047
 (985) 764-7275
 fax (985) 725-0382

no.	revisions	date
1		
2		
3		
4		
5		
6		

HARRY HURST MIDDLE SCHOOL WING ADDITION

170 Roadrunner Lane, Destrehan, Louisiana 70047

INTERIOR ELEVATIONS

Seal: MICHAEL TASE, REG. NO. 6867
 Project number: 1007
 Date: 6.14.2010
 Phase: CD
 Drawing number: A.4.6

A-1 CORRIDOR 124 NORTH WALL

1/8"=1'-0"

