



J-5 EXT. STOREFRONT DOOR HEAD DETAIL

3"-1'-0"

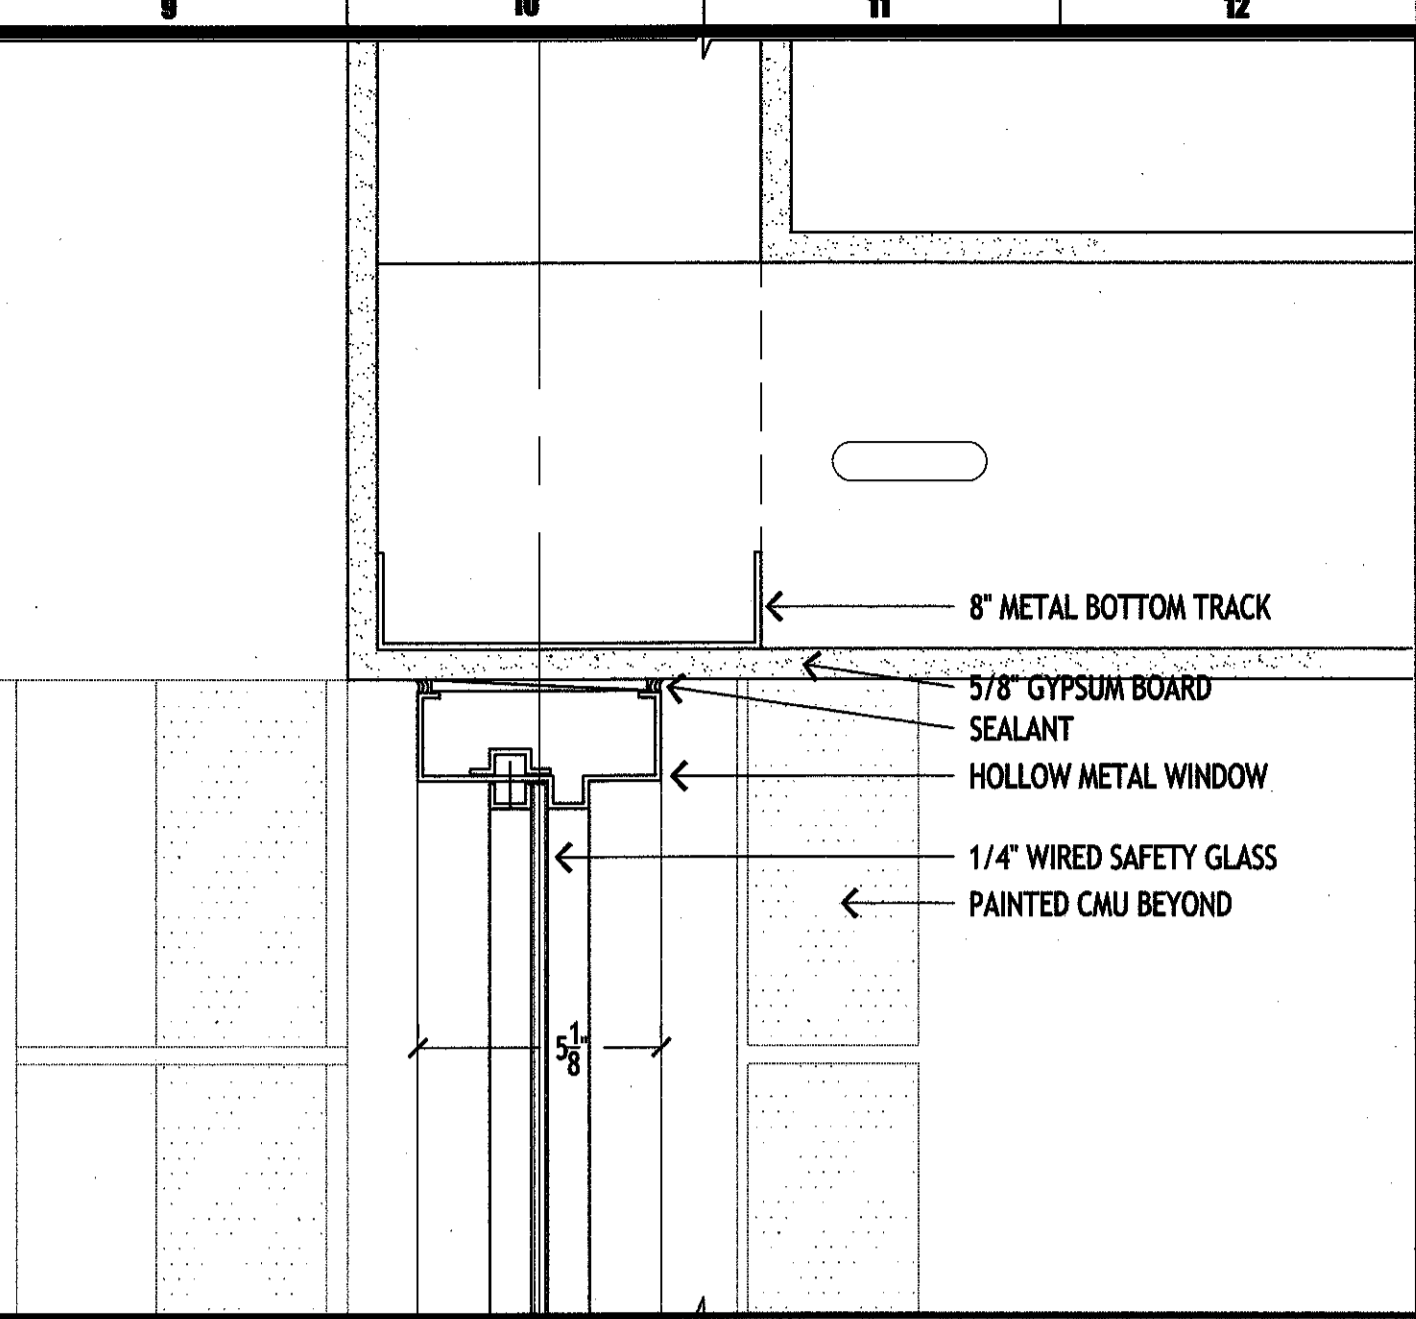


J-9 INTERIOR WINDOW HEAD DETAIL

3"-1'-0"

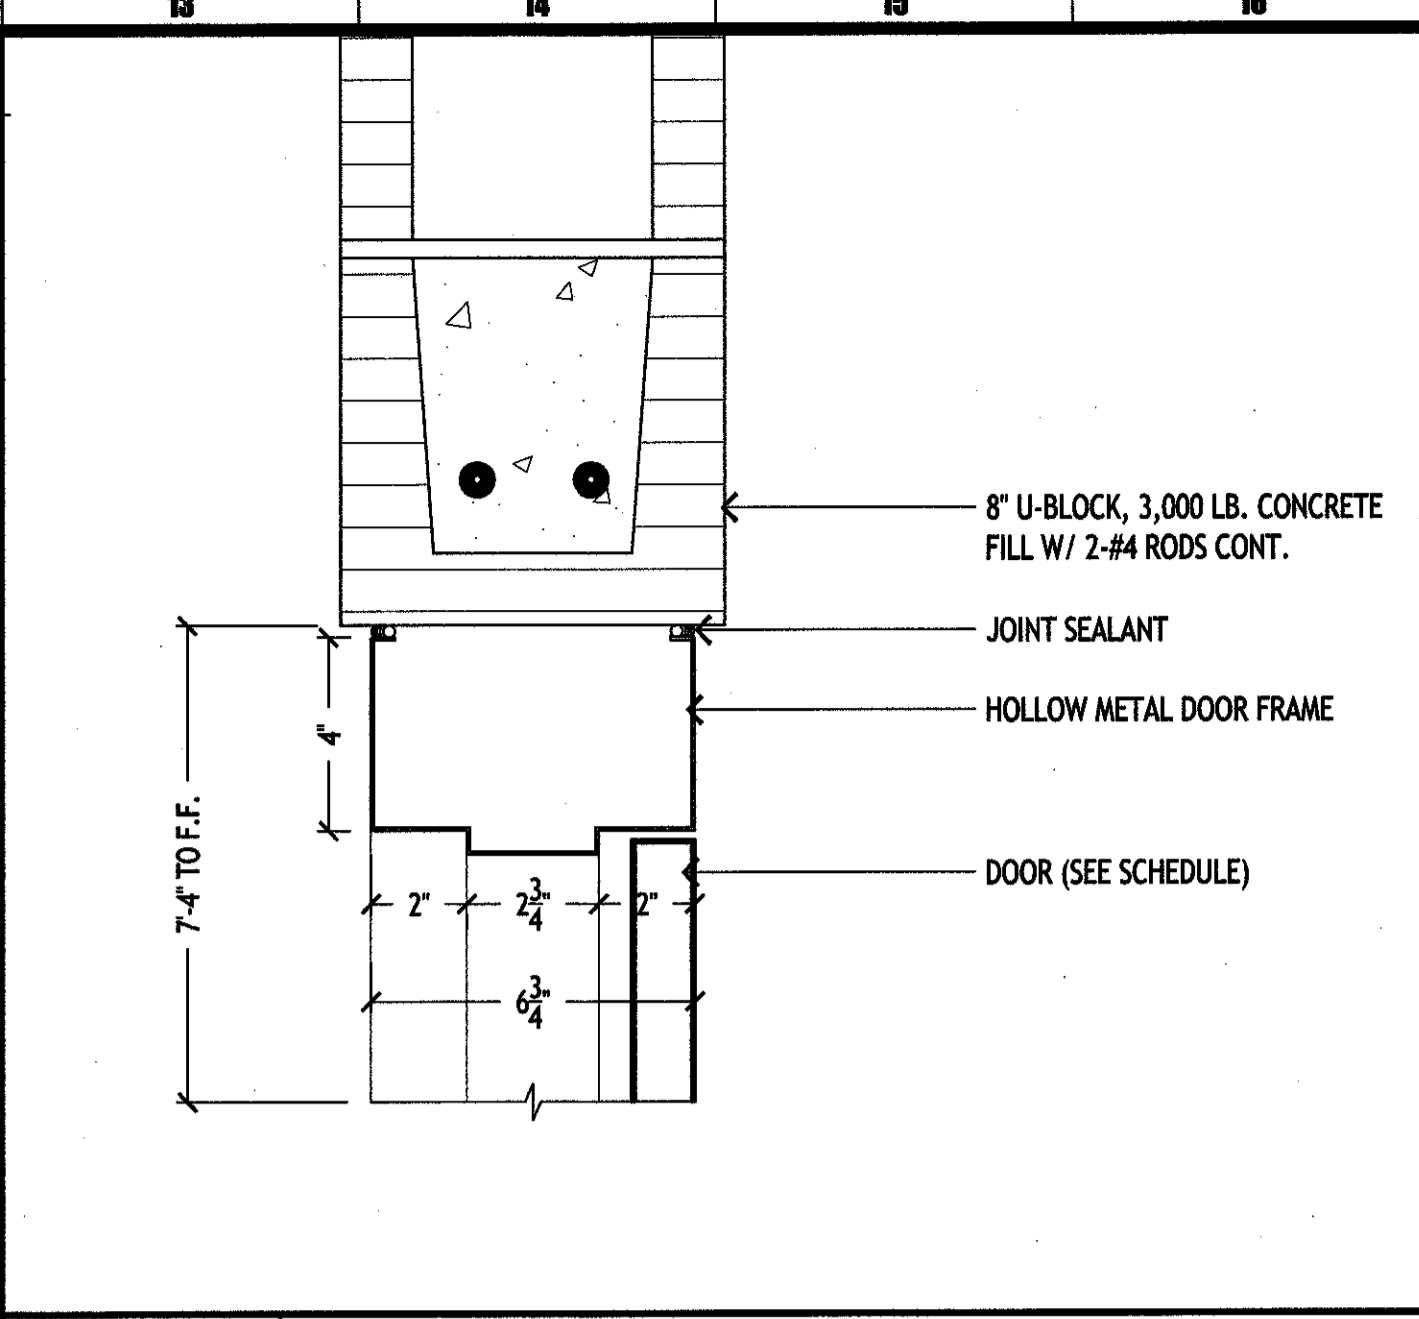


J-13 INTERIOR DOOR HEAD DETAIL

3"-1'-0"

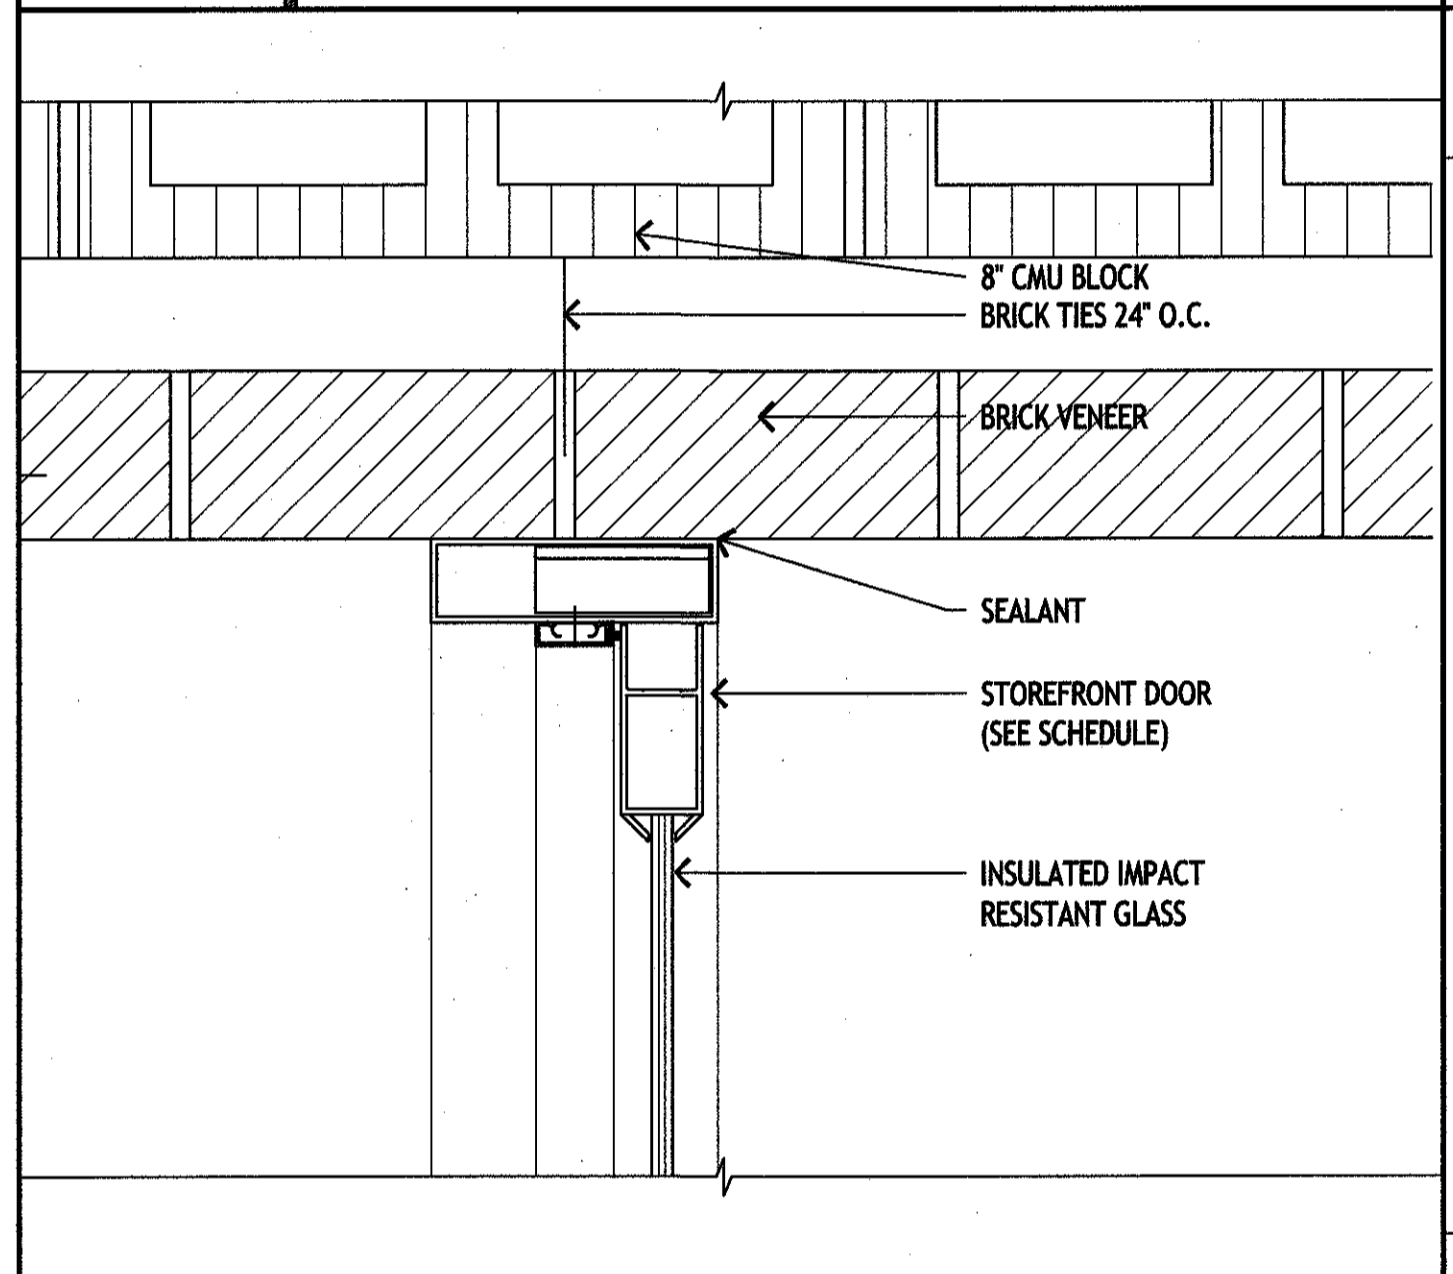


E-5 EXT. STOREFRONT DOOR JAMB DETAIL

3"-1'-0"

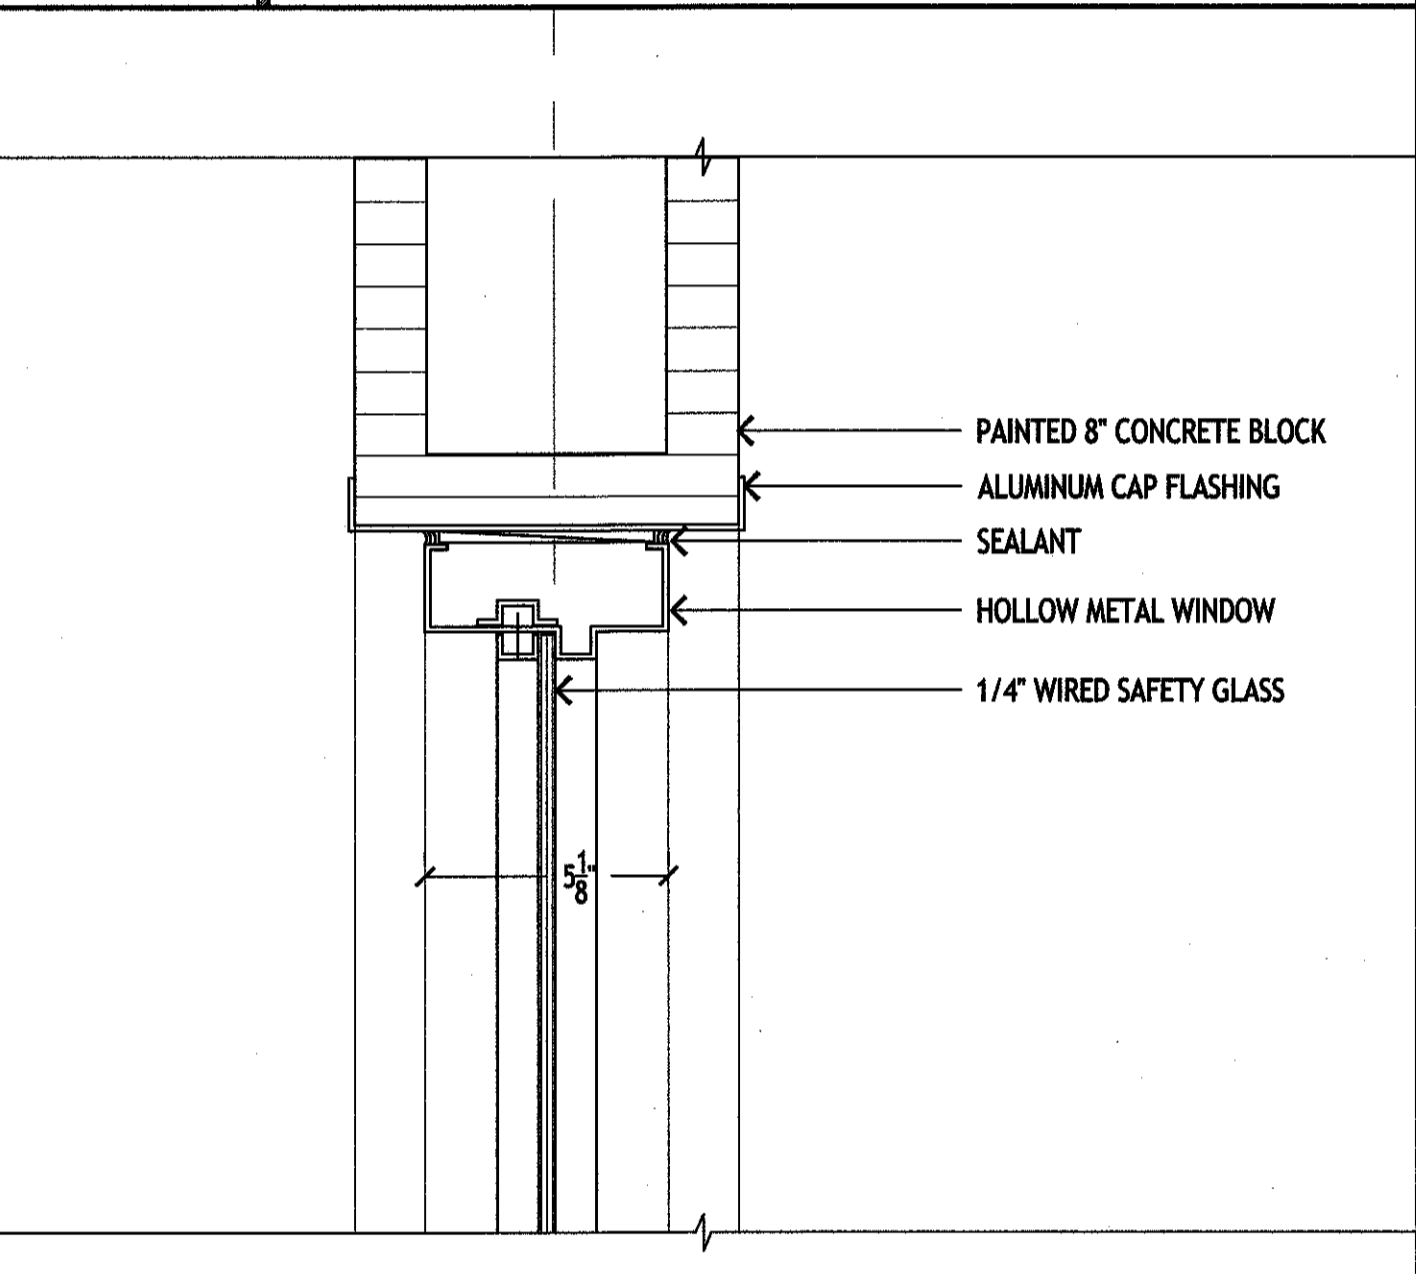


E-9 INTERIOR WINDOW JAMB DETAIL

3"-1'-0"

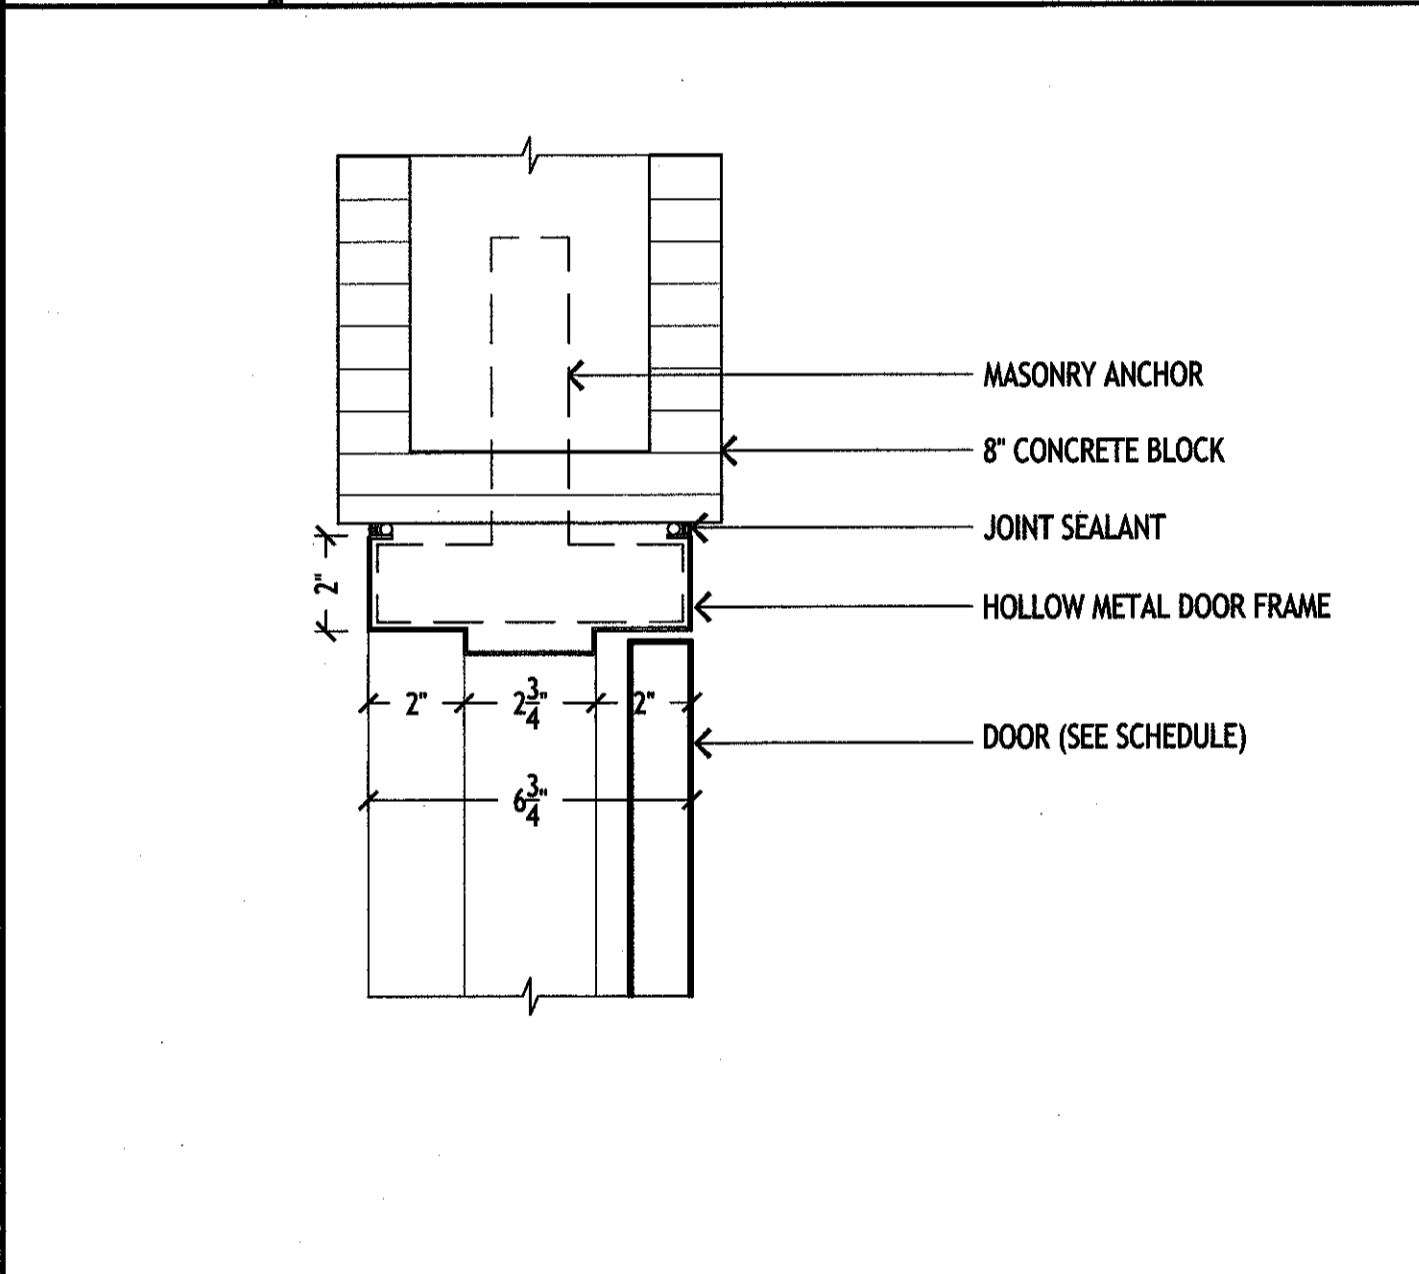


E-13 INTERIOR DOOR JAMB DETAIL

3"-1'-0"

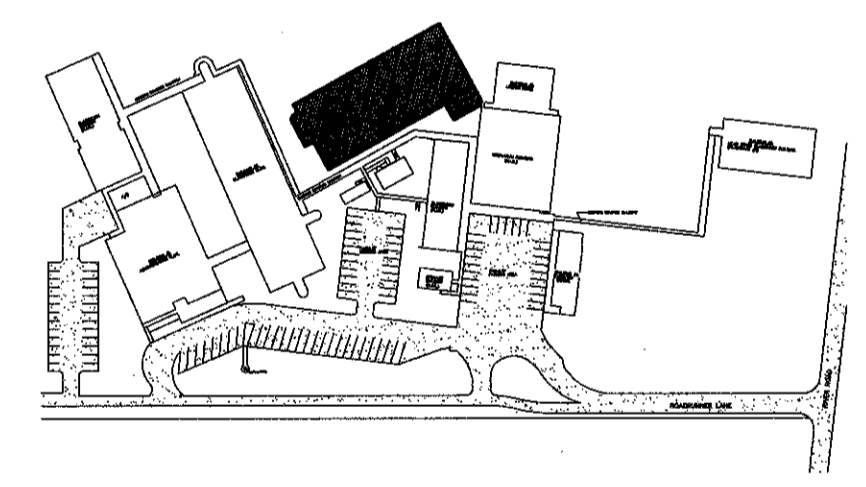


KEY PLAN

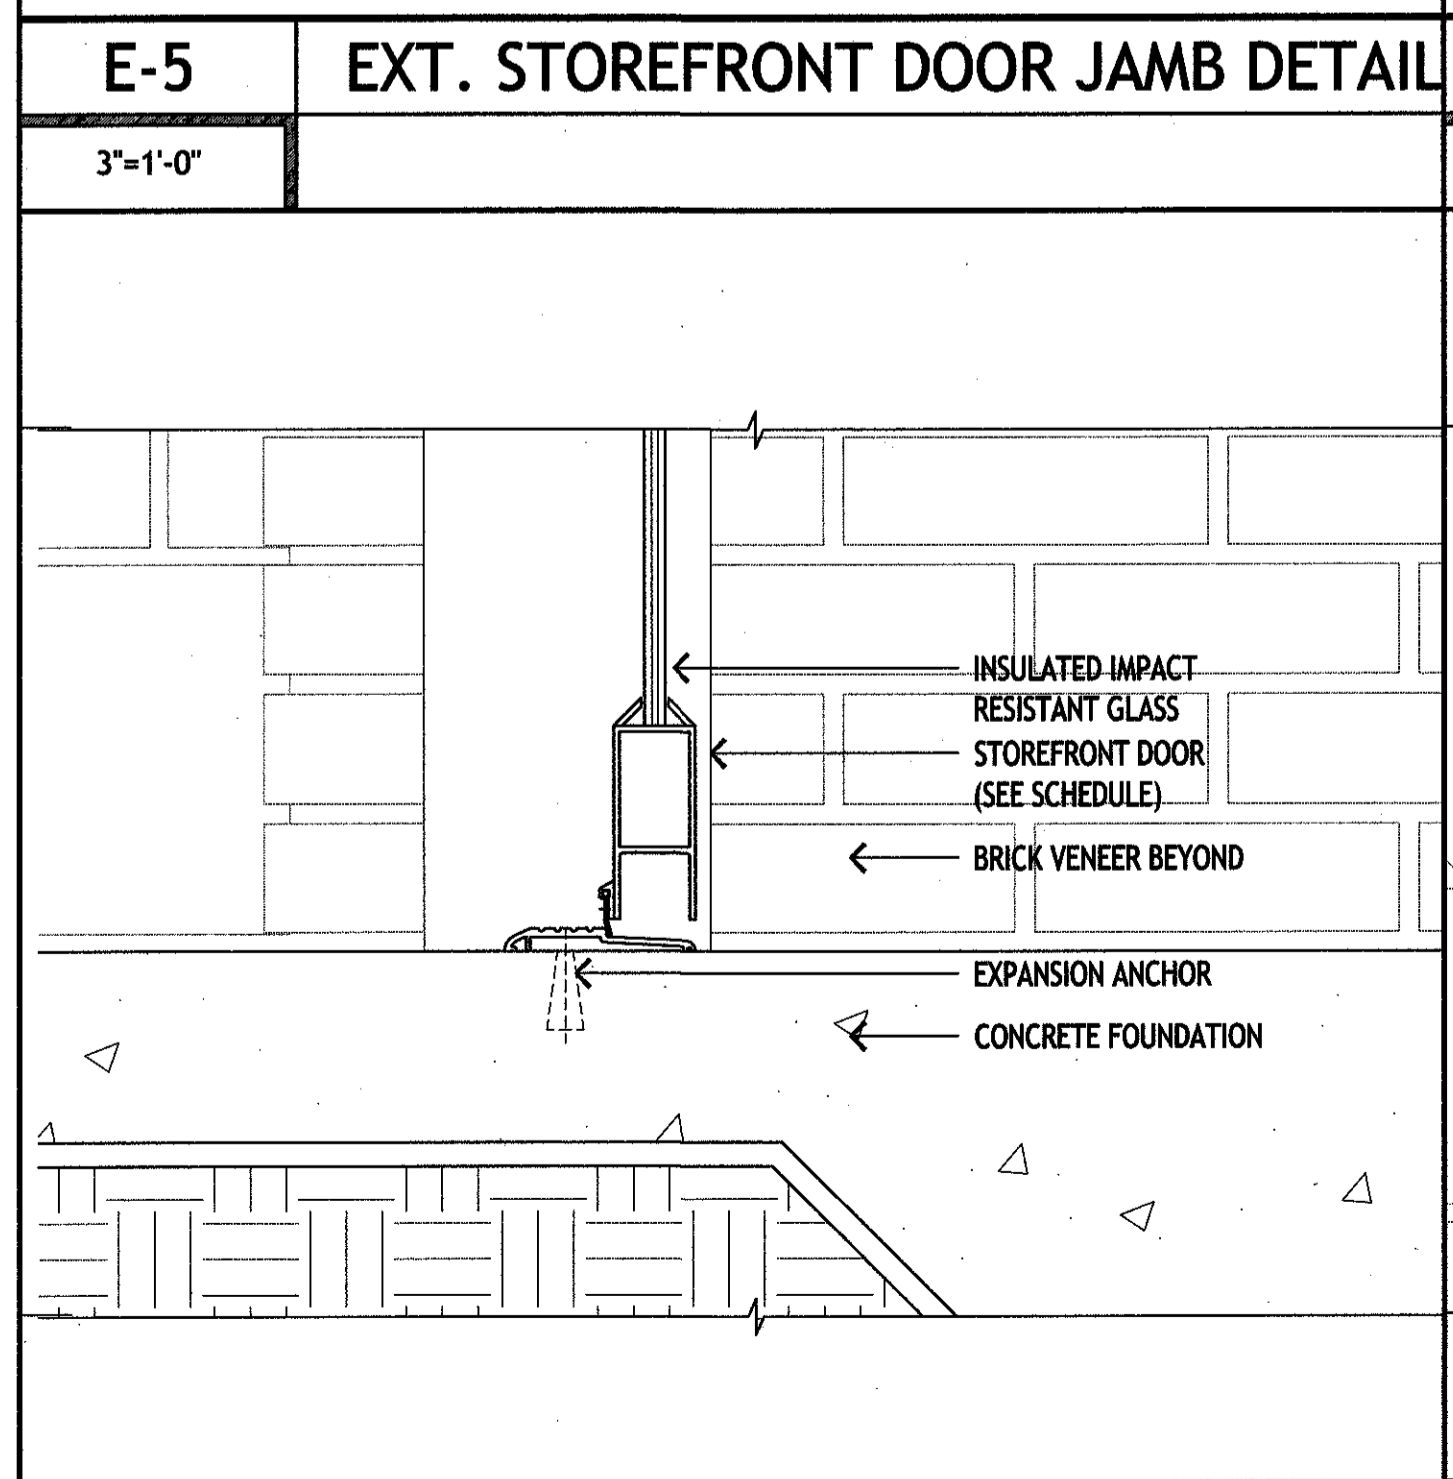


A-5 EXT. STOREFRONT DOOR SILL DETAIL

3"-1'-0"

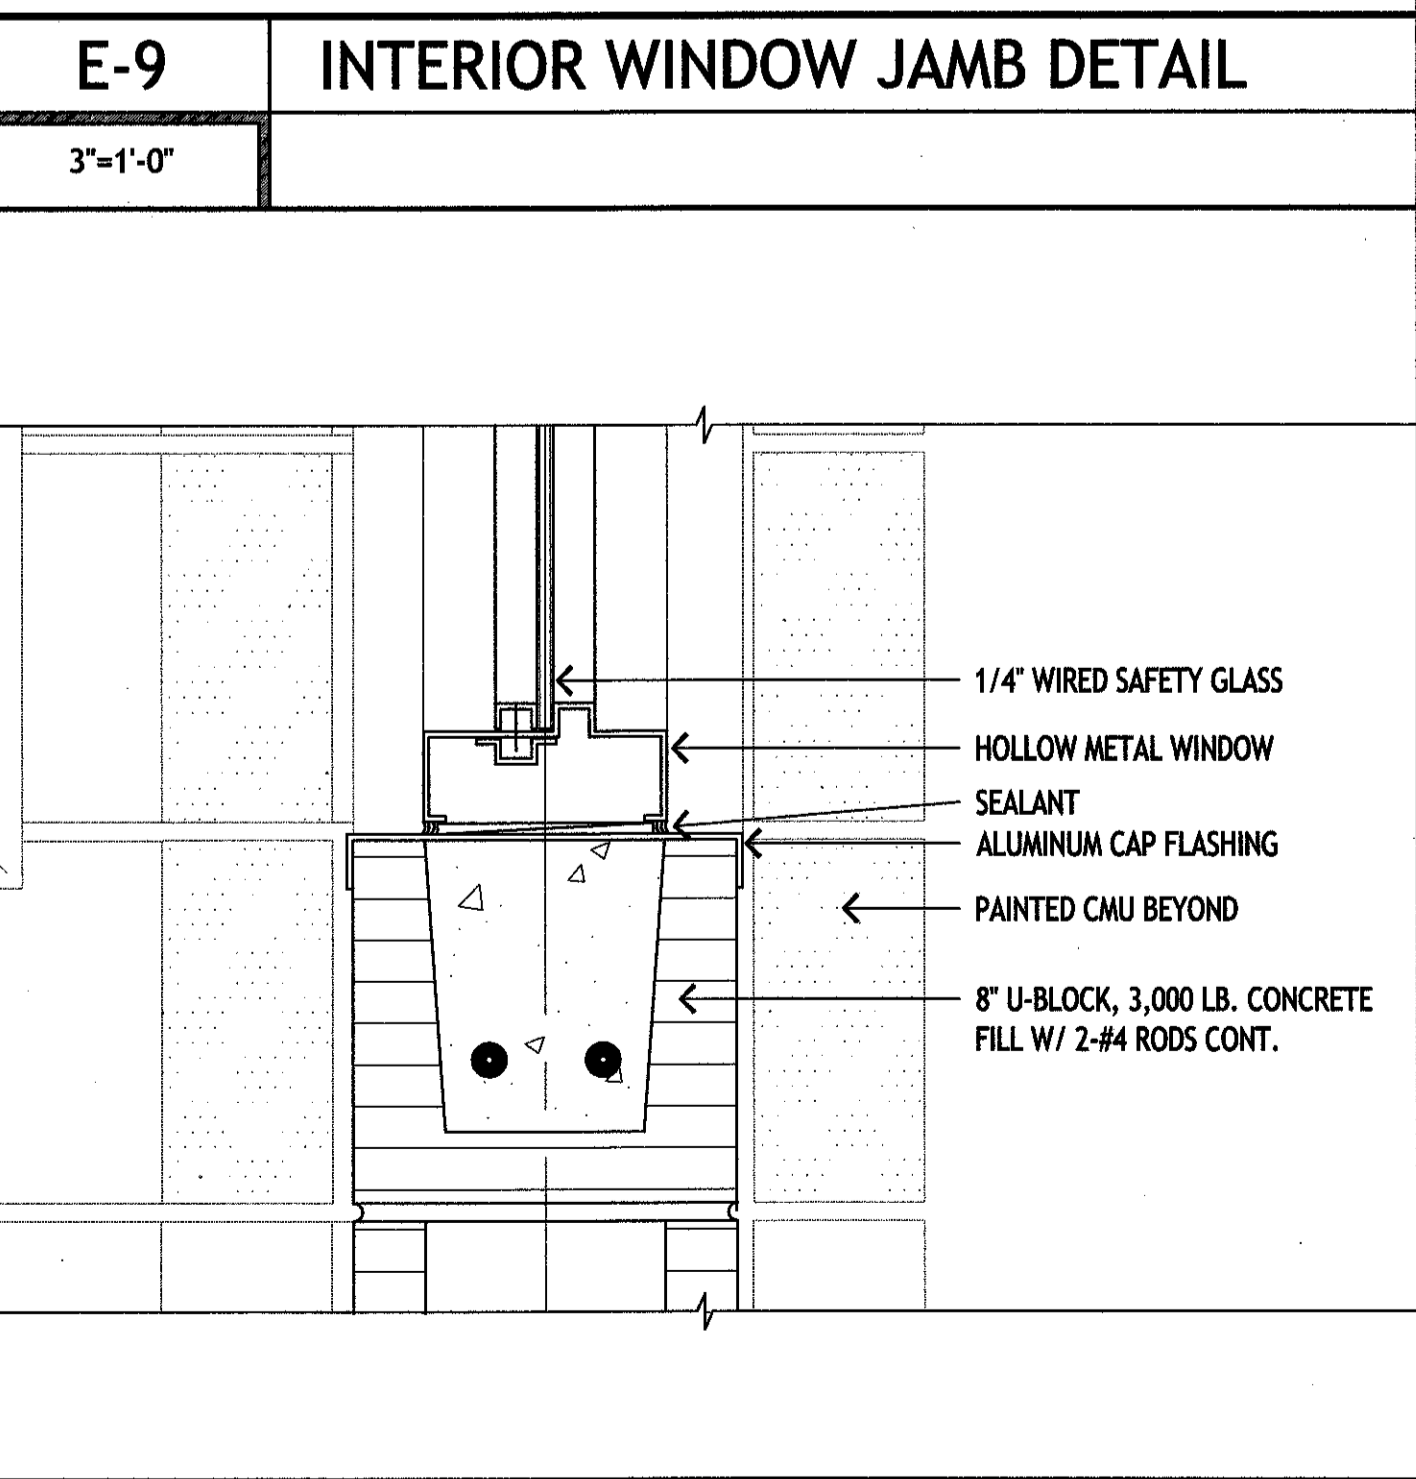

A-9 INTERIOR WINDOW SILL DETAIL

3"-1'-0"

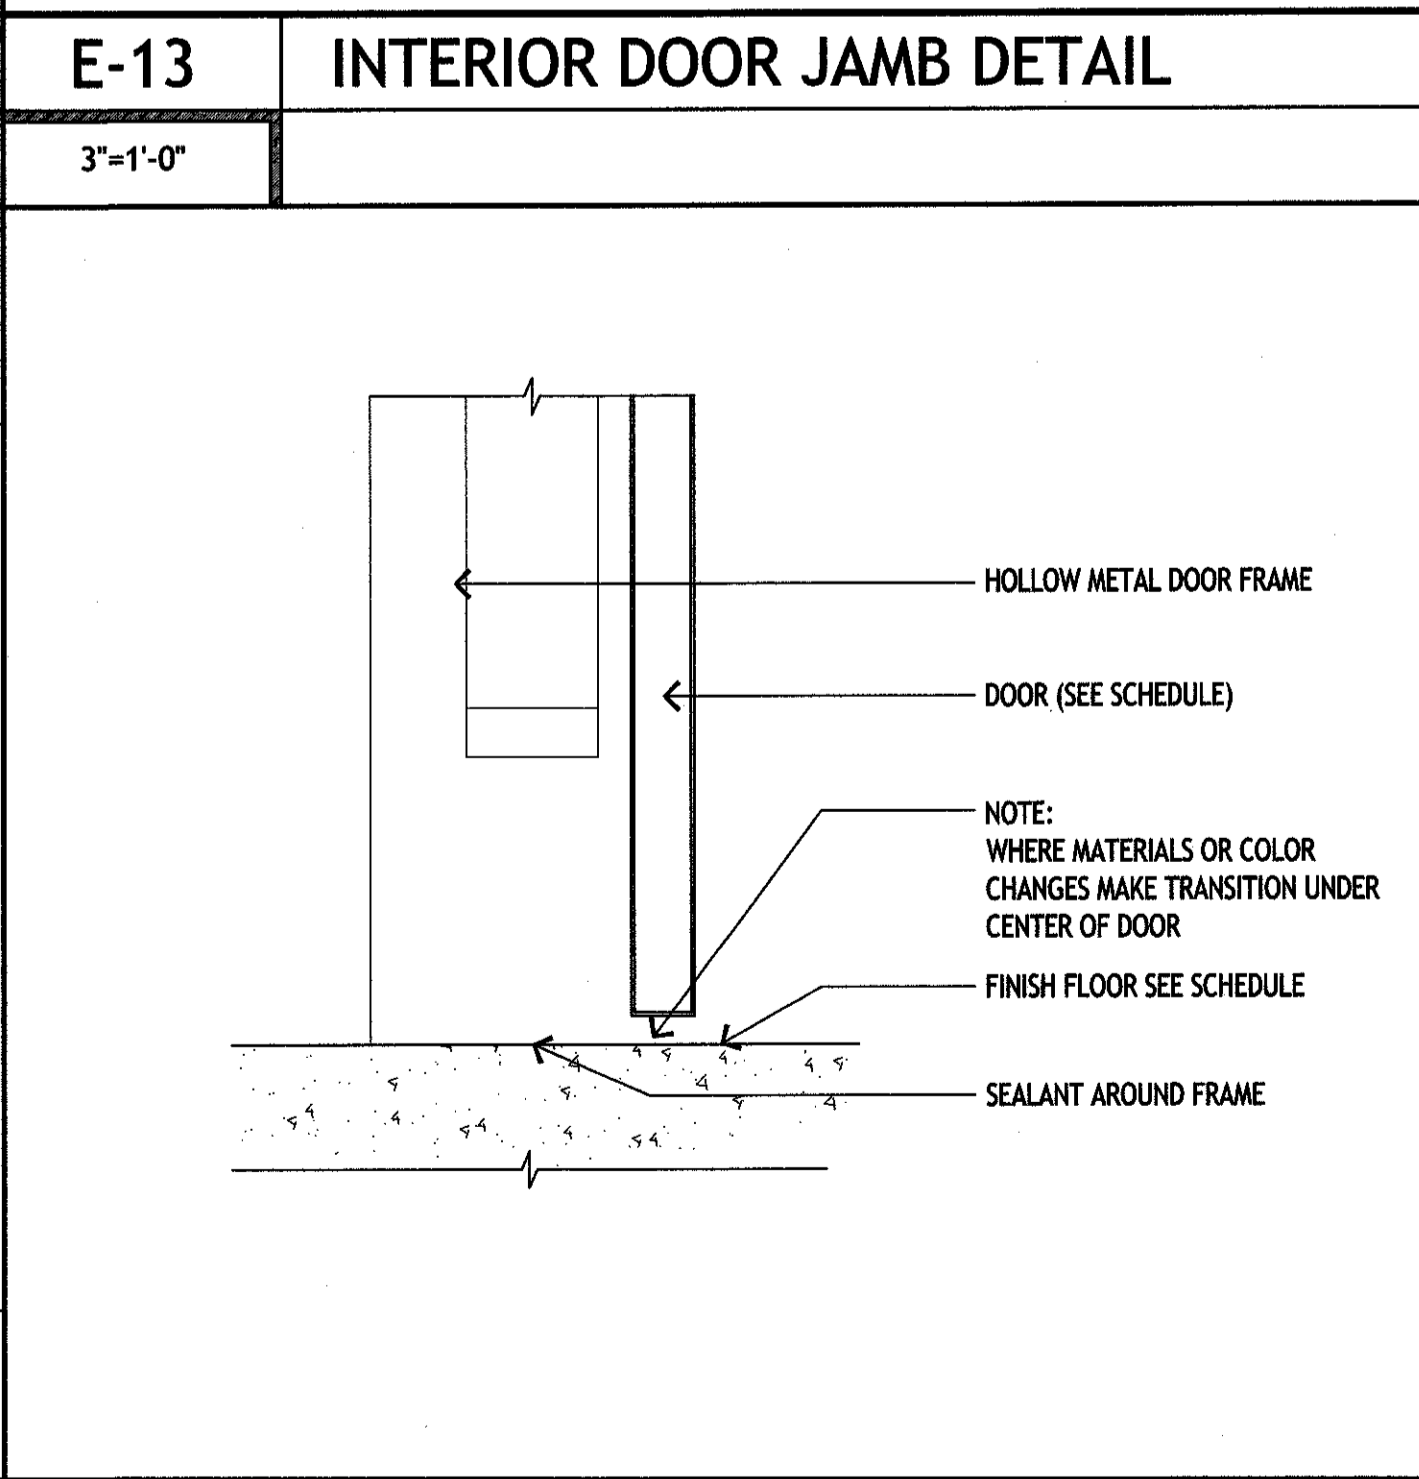

A-13 INTERIOR DOOR SILL DETAIL

3"-1'-0"

MURRAY ARCHITECTS
 131 Grand Center Court
 Metairie, LA 70001
 (504) 885-7700
 (504) 885-7701
 Fax: (504) 725-0182

no.	revisions	date
1		
2		
3		
4		
5		
6		

HARRY HURST MIDDLE SCHOOL WING ADDITION
 170 Roadrunner Lane, Destrehan, Louisiana 70047
 DOOR AND WINDOW DETAILS

drawing number: **A.7.1**
 project number: 1007
 date: 6.14.2010
 phase: CD

THESE DOCUMENTS ARE PROTECTED BY UNITED STATES COPYRIGHT LAW. THEY HAVE BEEN PREPARED SPECIFICALLY FOR THE PROJECT AND ARE NOT TO BE REPRODUCED OR TRANSMITTED IN ANY FORM OR BY ANY MEANS, ELECTRONIC OR MECHANICAL, INCLUDING PHOTOCOPYING, RECORDING, OR BY ANY INFORMATION STORAGE AND RETRIEVAL SYSTEM, WITHOUT THE EXPRESS WRITTEN PERMISSION OF THE ARCHITECT. ALL RIGHTS ARE RESERVED TO MURRAY ARCHITECTS.