




1 PARAPET DETAIL
A421 1 1/2" = 1'-0"

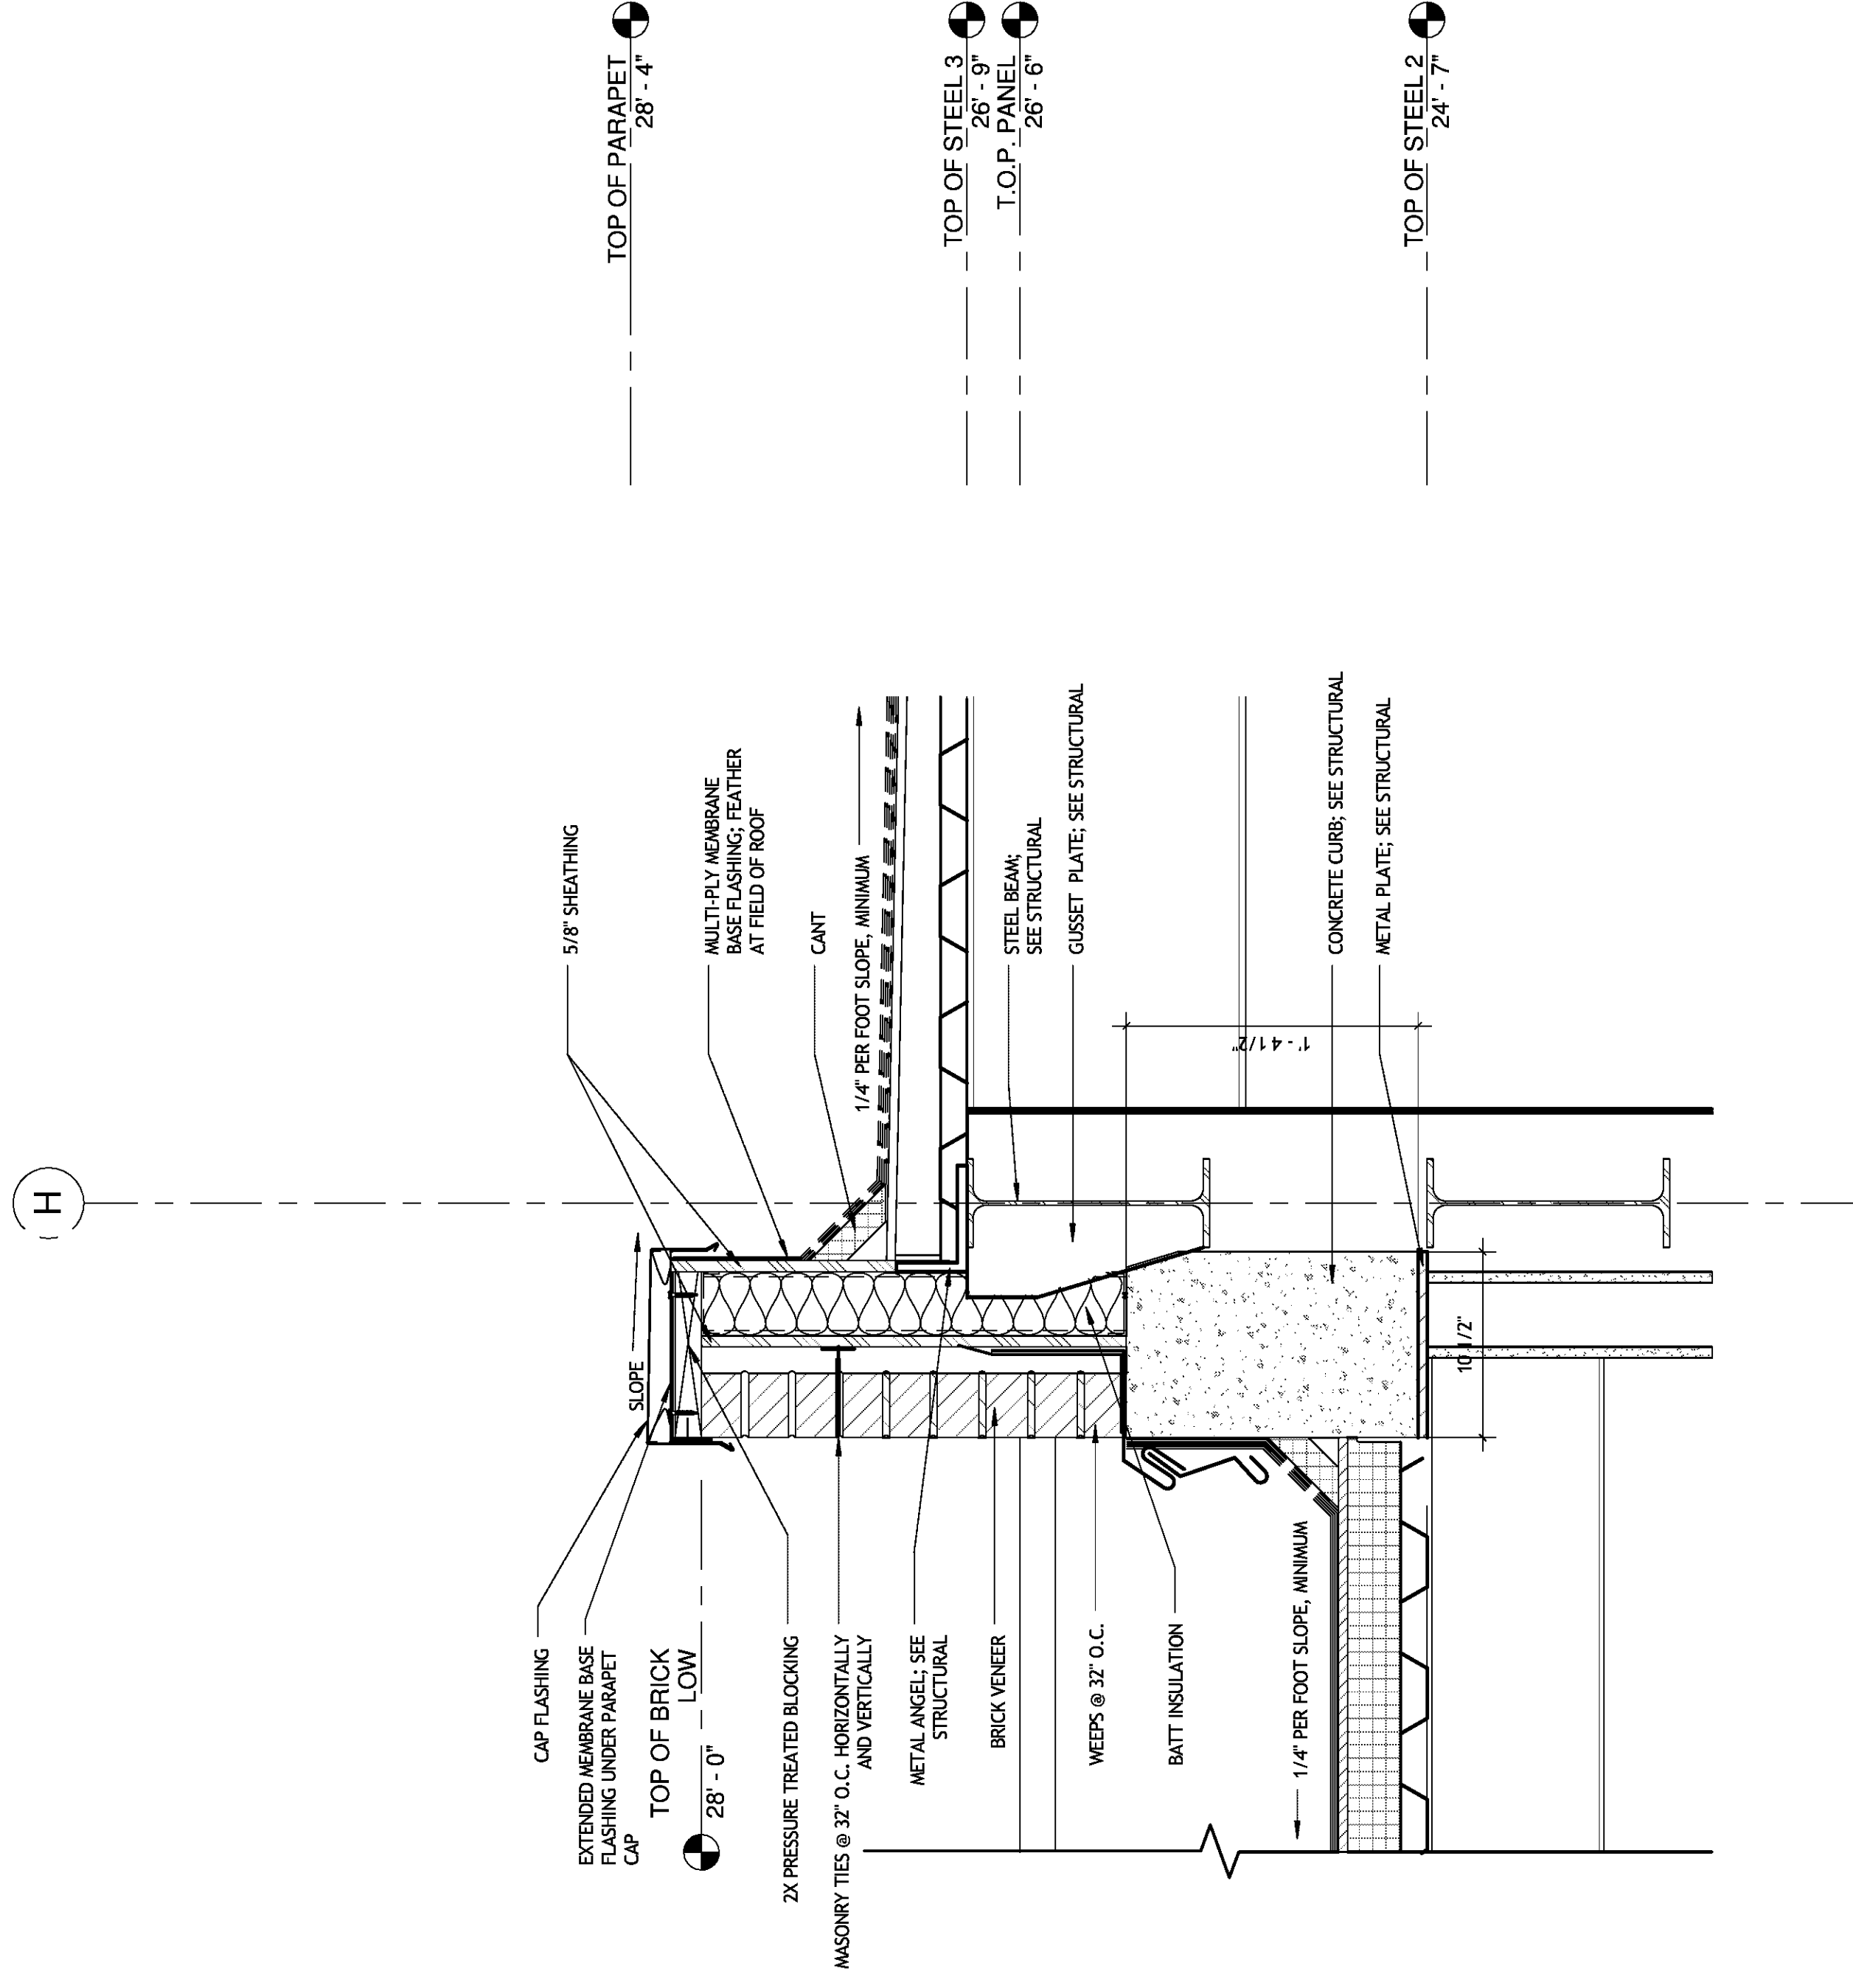


2 PARAPET DETAIL
A421 1 1/2" = 1'-0"

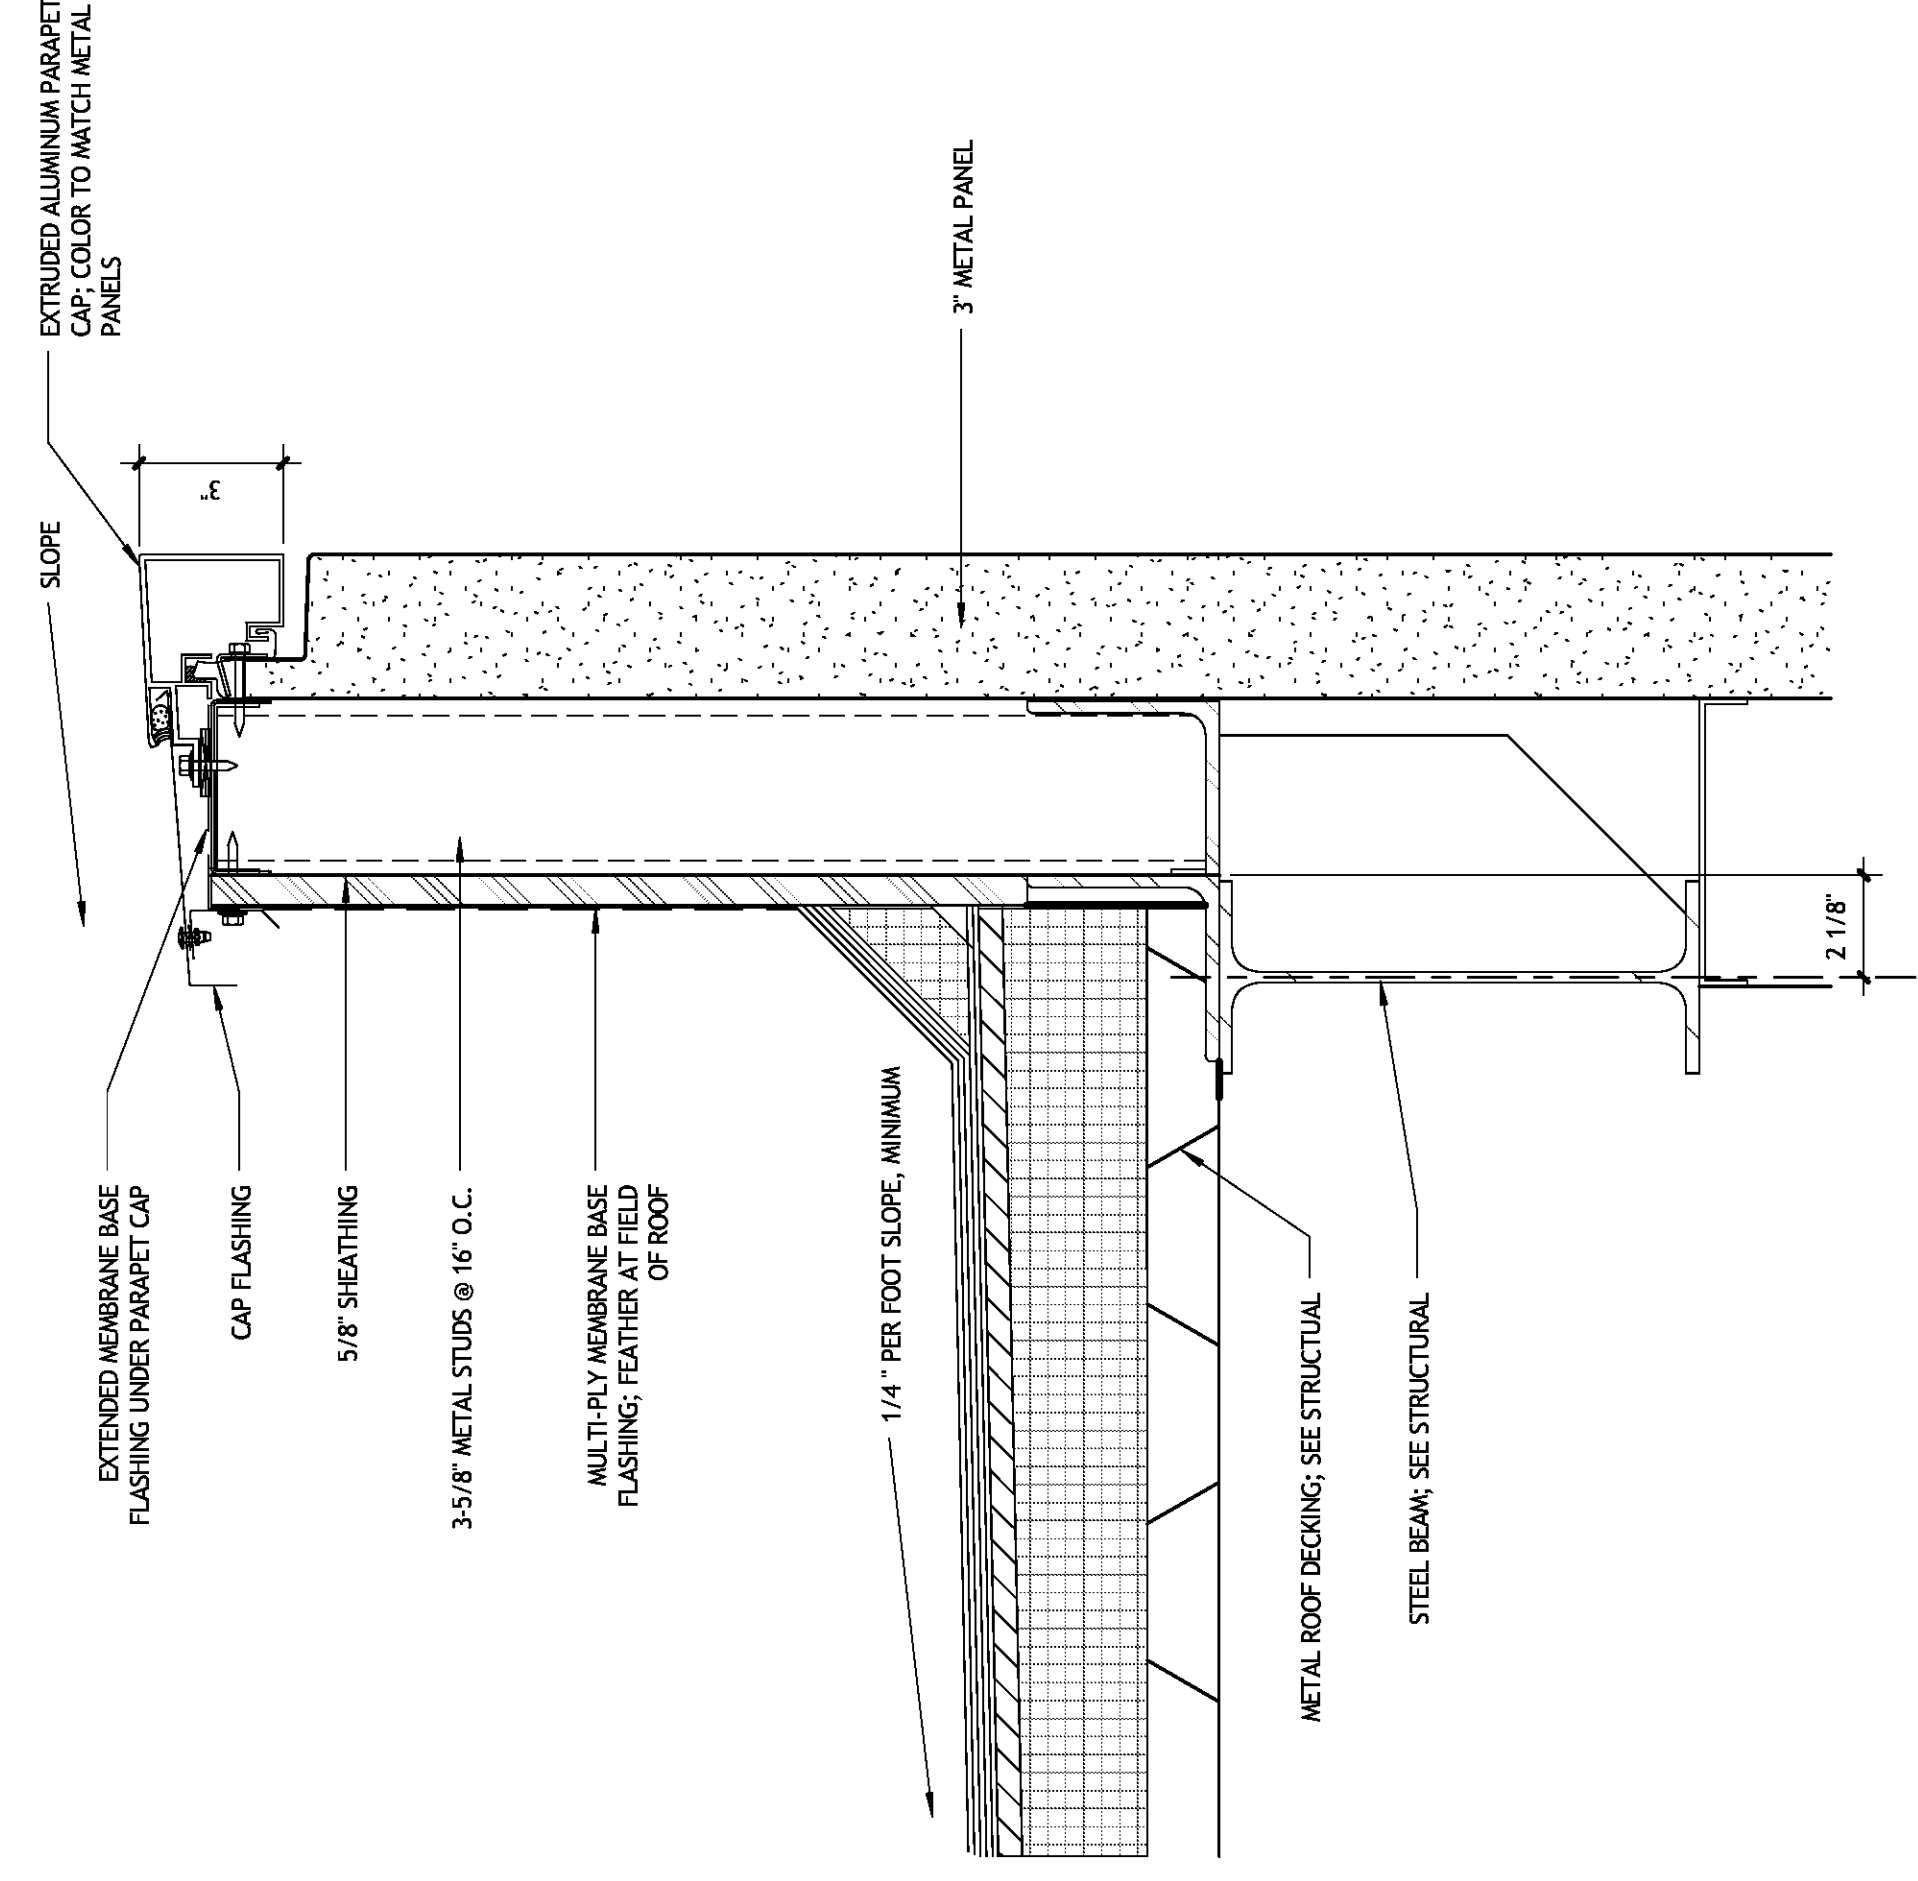

3 PARAPET DETAIL
A421 3" = 1'-0"

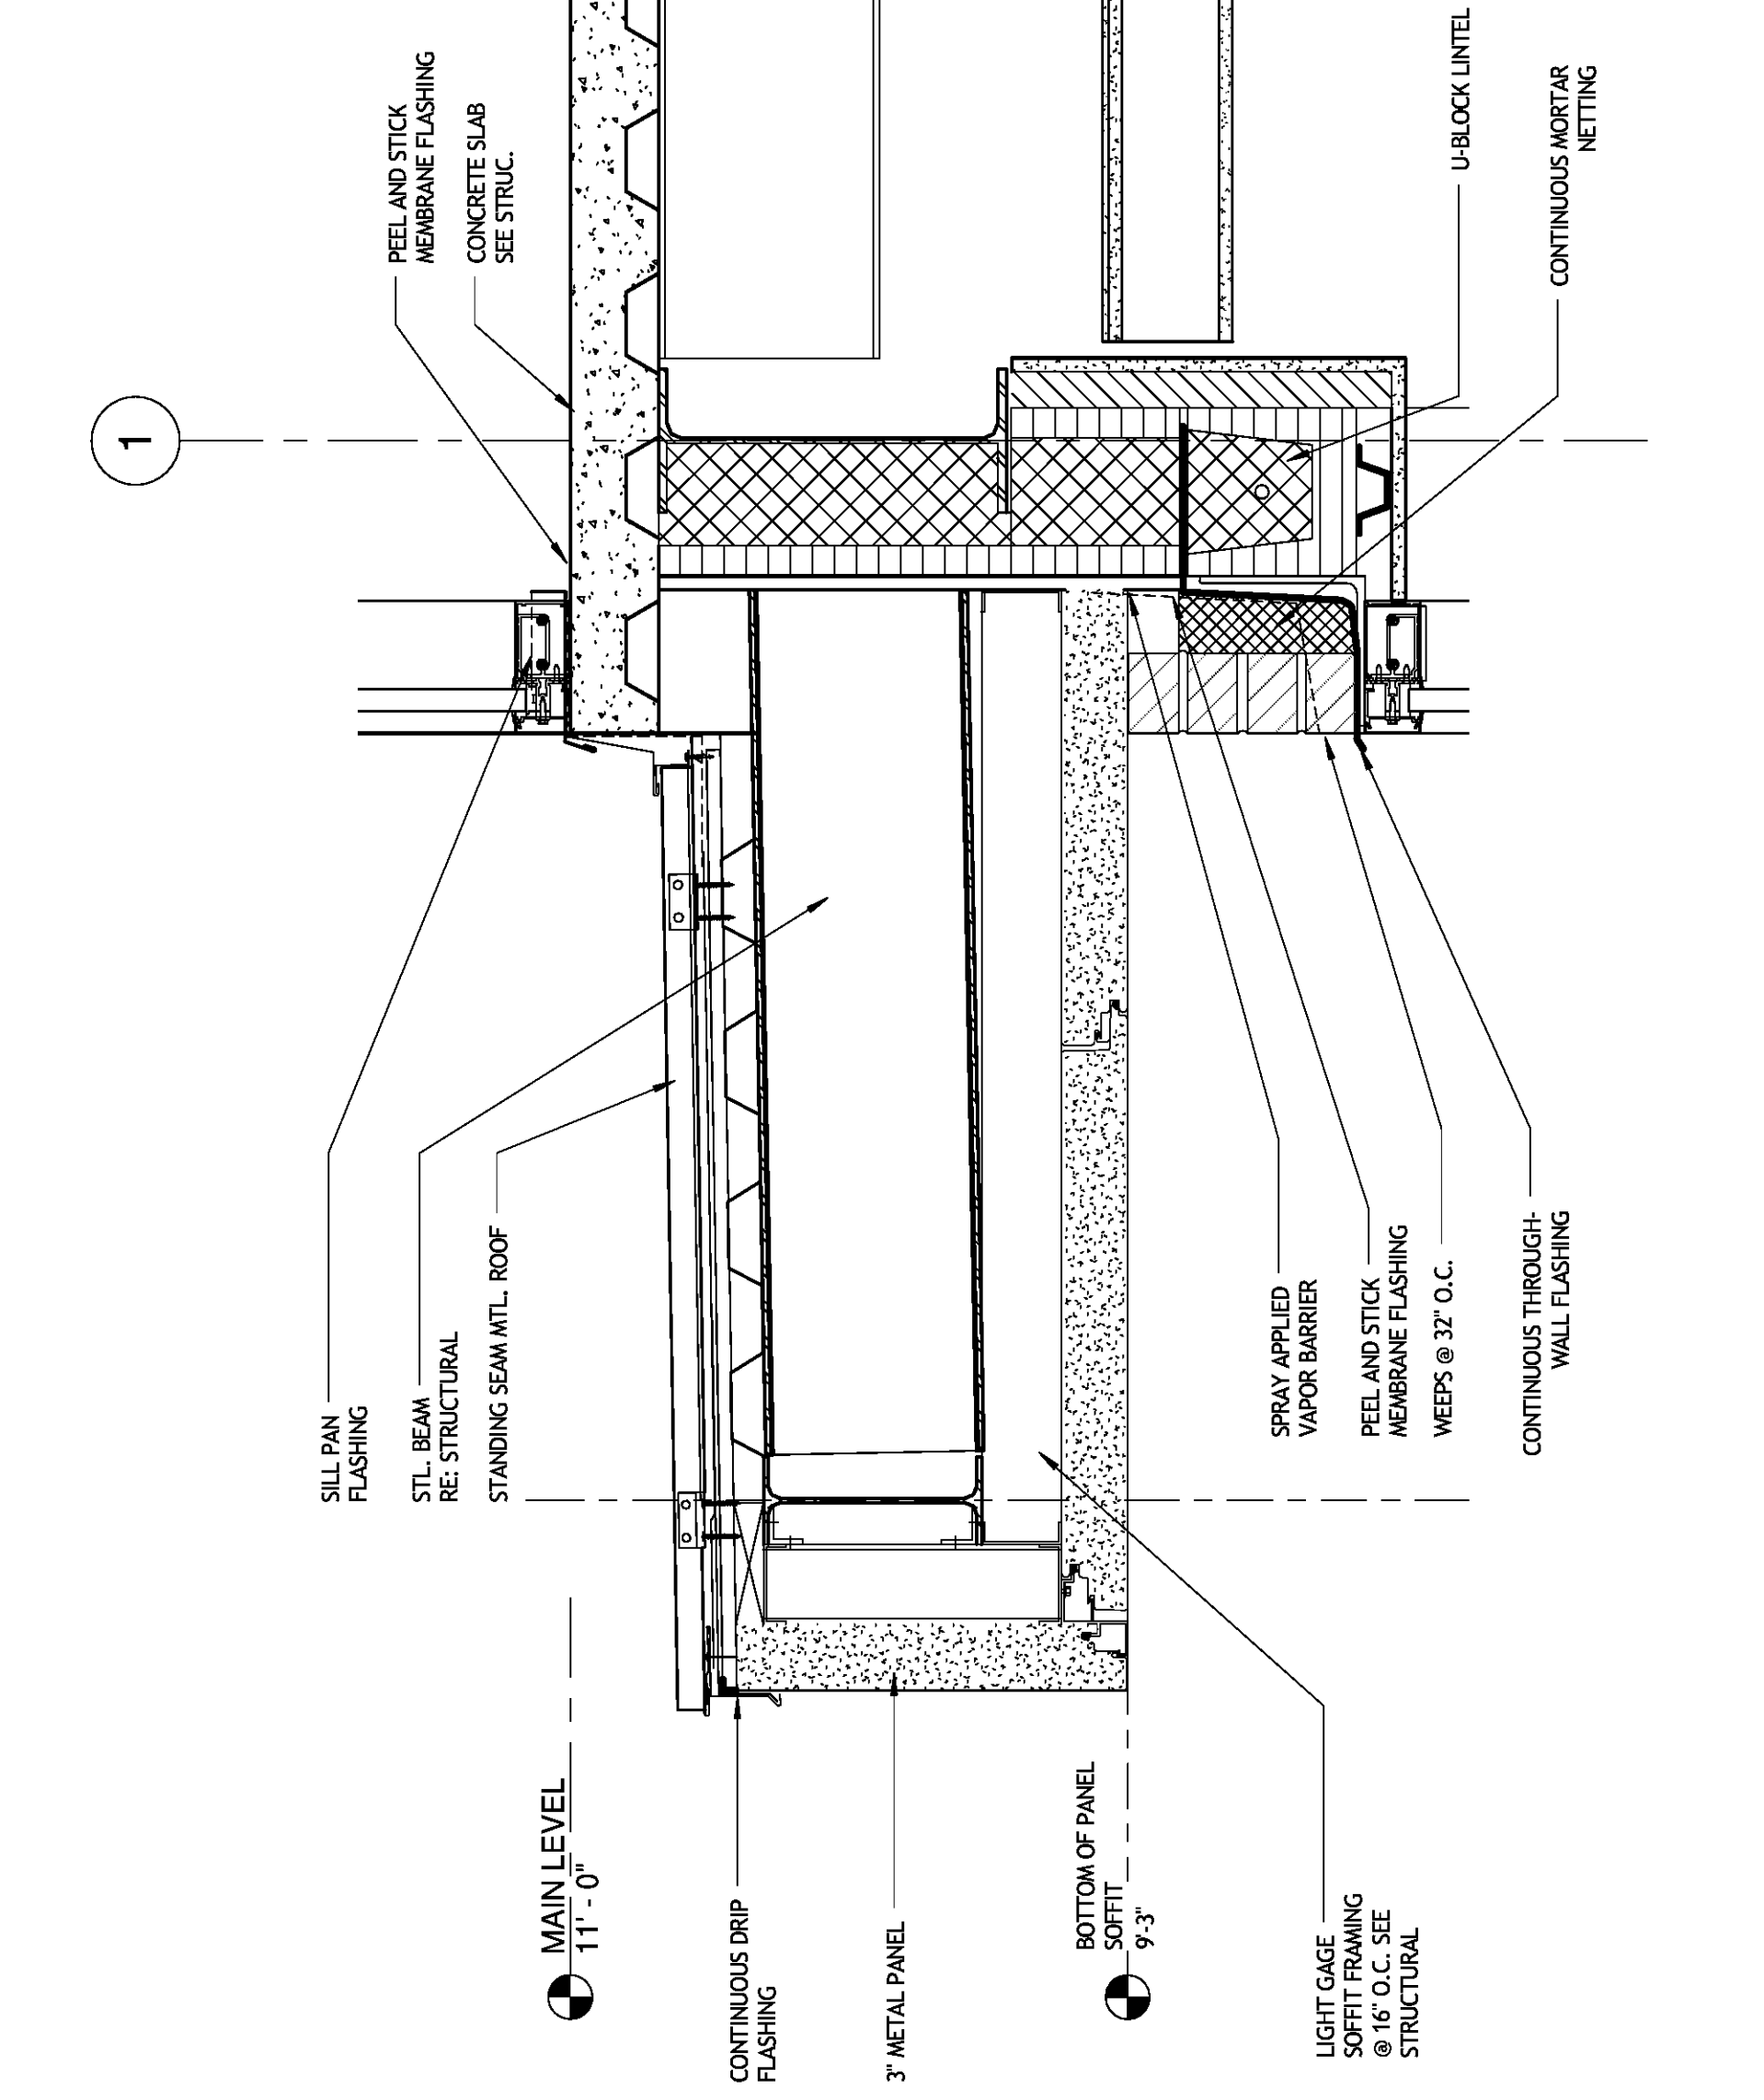

4 STUCCO CORNICE AND PARAPET DETAIL
A421 3" = 1'-0"

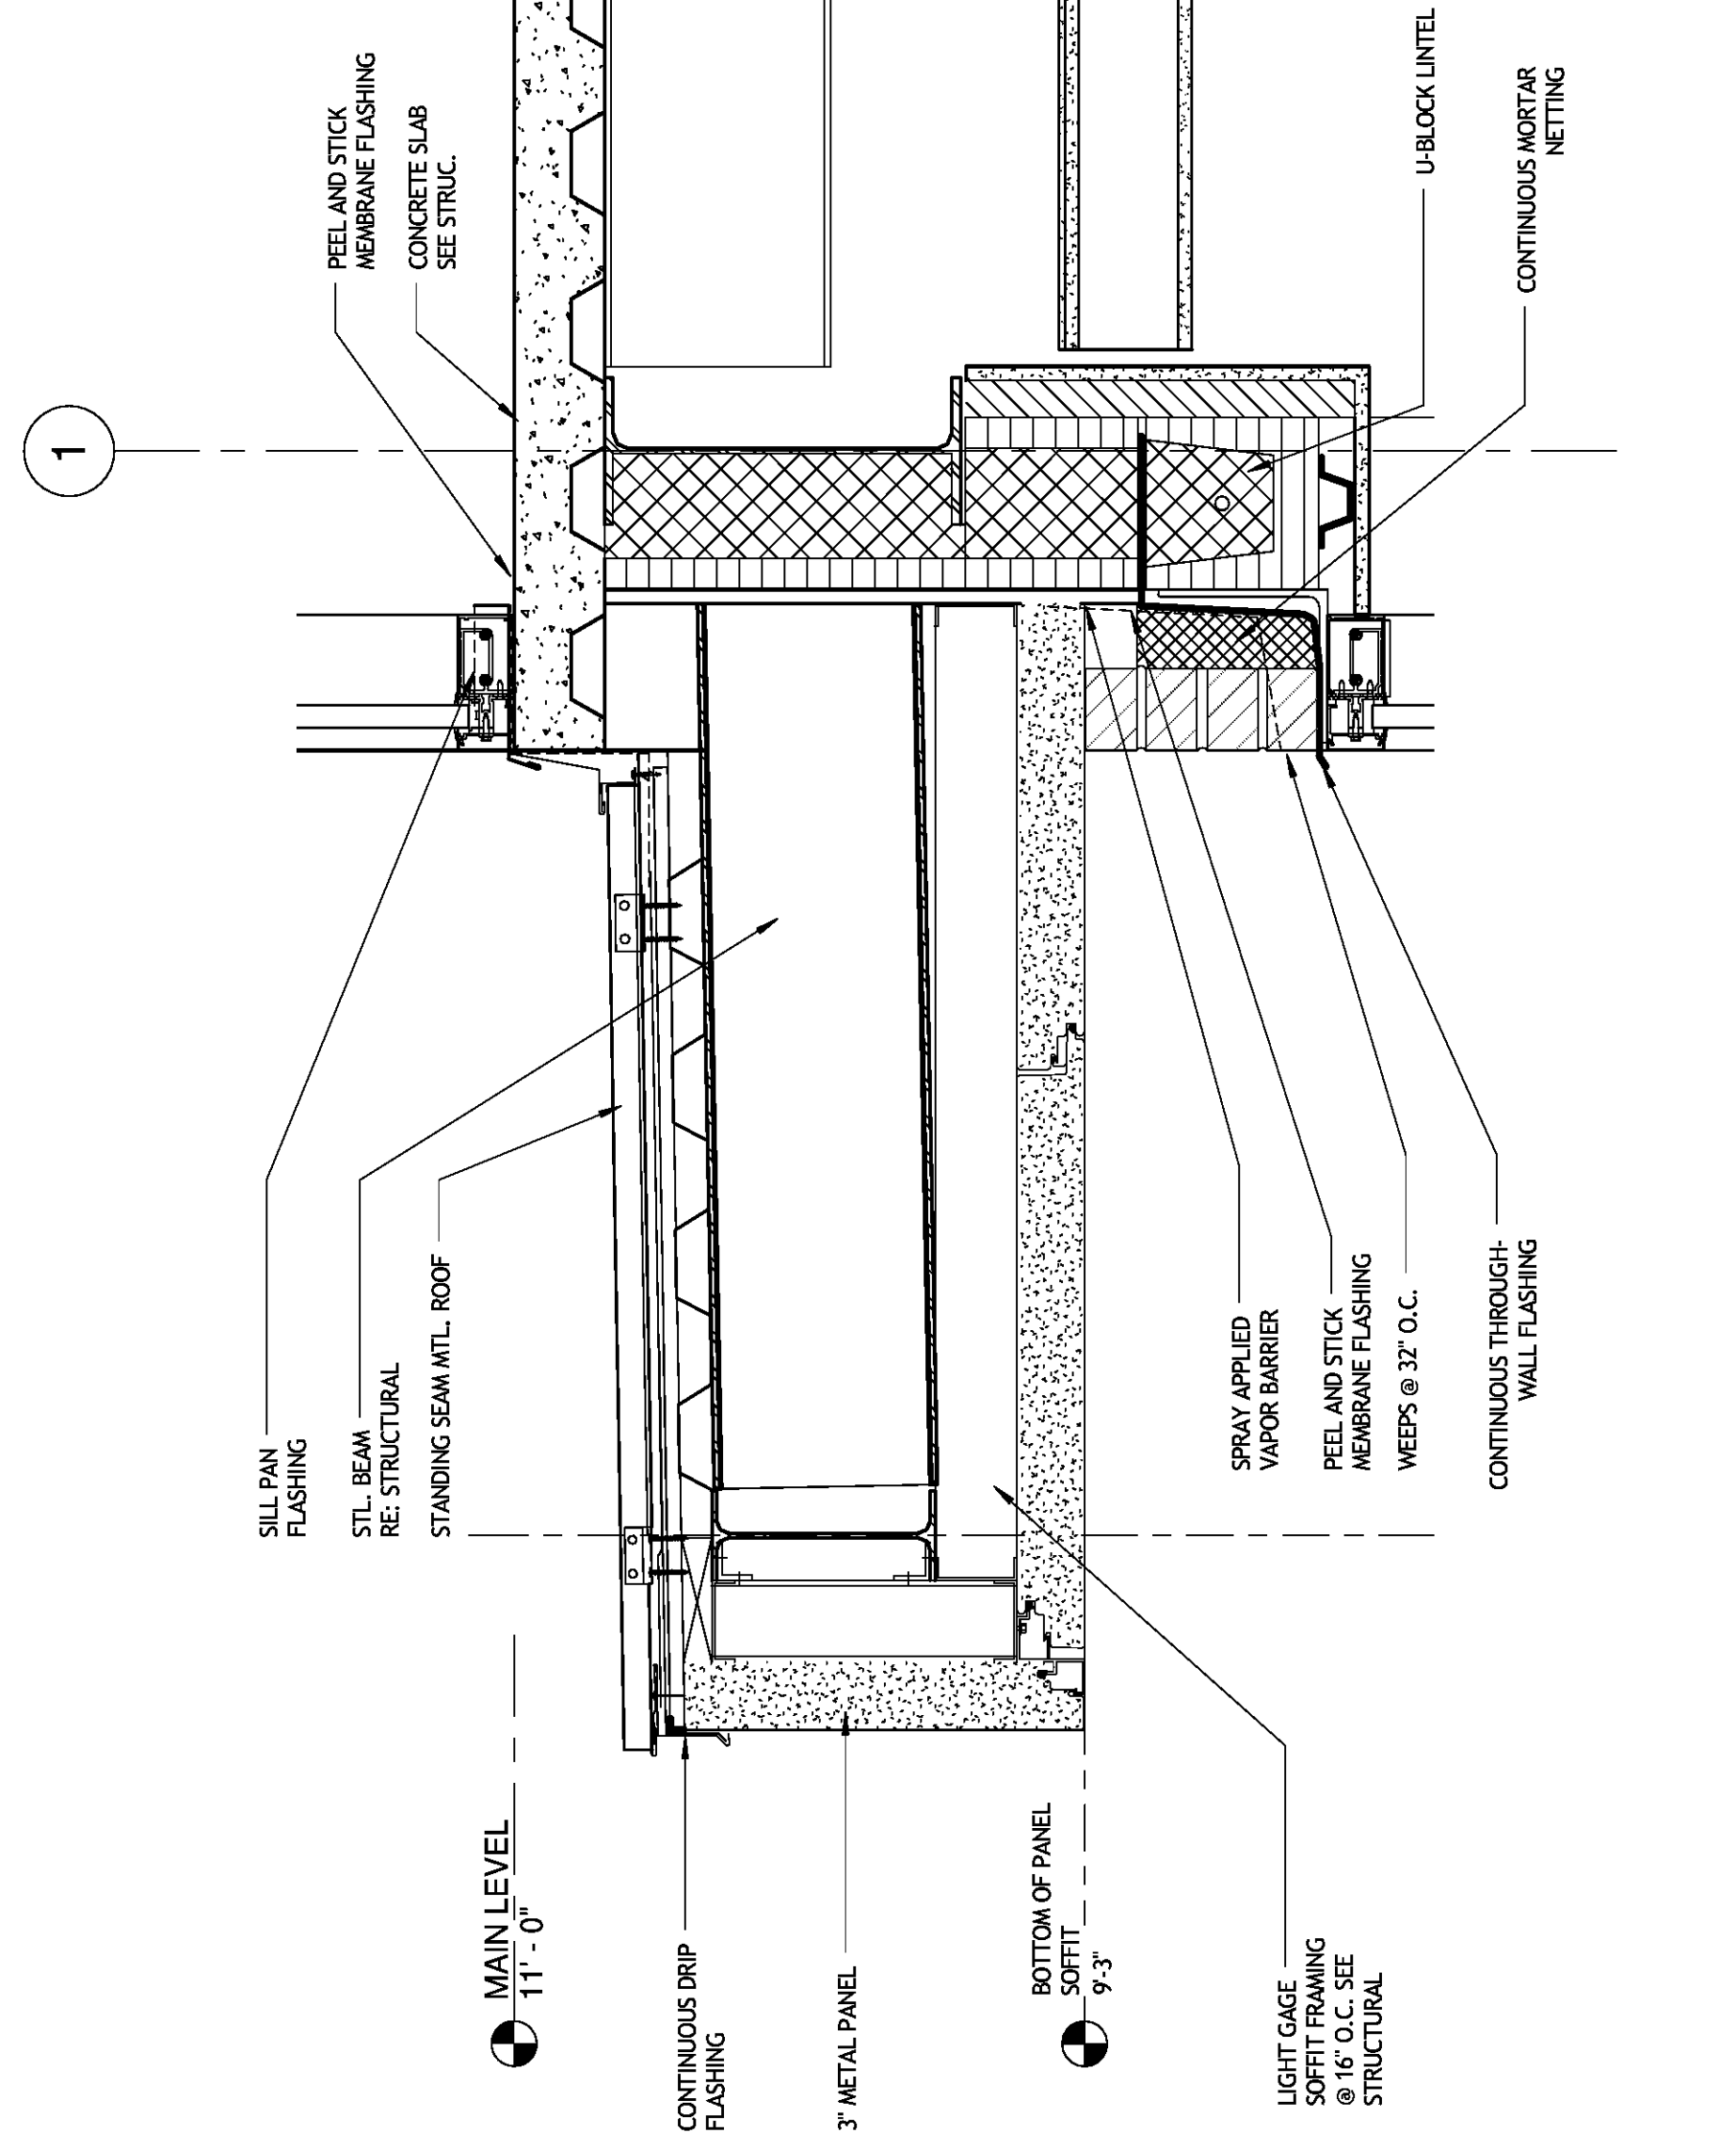

5 CANOPY DETAIL
A421 1 1/2" = 1'-0"

SIZELER THOMPSON BROWN ARCHITECTS
PROJECT DESIGN GROUP
300 LAFAYETTE STREET, SUITE 200
NEW ORLEANS, LOUISIANA 70130
PHONE (504) 523-6472 FAX (504) 529-1181
ARCHITECTS

No.	Revisions	Description	Date

JEFFERSON PARISH SHERIFFS' OFFICE
FOURTH DISTRICT STATION
METAIRIE, LOUISIANA 70003

ROOF DETAILS

File name	Sub-station.rvt	drawing number
Project number	51122.03	A421
Date	02-25-10	CD
Phase		