



TRANSOM SCHEDULE

NO.	FRAME SIZE			MATL	FINISH	DETAILS			GLASS TYPE	NOTES	NO.
	W	H	T			HEAD	JAMB	SILL			
ST. JOSEPH'S HALL											
T1	±3'-4"	±2'-0"	±1 3/4"	EX WOOD	TRANSP	28/A265 SIM	28/A265	28/A265 SIM	G-7		T1
T2	±3'-4"	±2'-0"	±1 3/4"	EX WOOD	TRANSP	28/A265 SIM	28/A265	28/A265 SIM	G-7		T2
T3	±3'-4"	±2'-0"	±1 3/4"	EX WOOD	TRANSP	12/A265	12/A265 SIM	12/A265 SIM	G-6		T3
T4	±3'-4"	±2'-0"	±1 3/4"	EX WOOD	TRANSP	12/A265	12/A265 SIM	12/A265 SIM	G-6		T4
T5	±3'-4"	±2'-0"	±1 3/4"	EX WOOD	TRANSP	12/A265	12/A265 SIM	12/A265 SIM	G-6		T5
T6	±3'-4"	±2'-0"	±1 3/4"	EX WOOD	TRANSP	12/A265	12/A265 SIM	12/A265 SIM	G-6		T6
T7	±3'-4"	±2'-0"	±1 3/4"	EX WOOD	TRANSP	12/A265	12/A265 SIM	12/A265 SIM	G-6		T7
T8	±3'-4"	±2'-0"	±1 3/4"	EX WOOD	TRANSP	12/A265	12/A265 SIM	12/A265 SIM	G-6		T8
T9	±3'-4"	±2'-0"	±1 3/4"	EX WOOD	TRANSP	12/A265	12/A265 SIM	12/A265 SIM	G-6		T9
T10	±3'-4"	±2'-0"	±1 3/4"	EX WOOD	TRANSP	12/A265	12/A265 SIM	12/A265 SIM	G-6		T10
T11	±3'-4"	±2'-0"	±1 3/4"	EX WOOD	TRANSP	12/A265	12/A265 SIM	12/A265 SIM	G-6		T11
T12	±3'-4"	±2'-0"	±1 3/4"	EX WOOD	TRANSP	12/A265	12/A265 SIM	18/A265	G-6		T12
T13	±3'-4"	±2'-0"	±1 3/4"	EX WOOD	TRANSP	12/A265	12/A265 SIM	18/A265	G-6		T13
T14	±3'-4"	±2'-0"	±1 3/4"	EX WOOD	TRANSP	12/A265	12/A265 SIM	12/A265 SIM	G-6		T14
T15	±3'-4"	±2'-0"	±1 3/4"	EX WOOD	TRANSP	12/A265	12/A265 SIM	12/A265 SIM	G-6		T15
T16	±3'-4"	±2'-0"	±1 3/4"	EX WOOD	TRANSP	12/A265	12/A265 SIM	12/A265 SIM	G-6		T16
T17	±3'-4"	±2'-0"	±1 3/4"	EX WOOD	TRANSP	12/A265	12/A265 SIM	12/A265 SIM	G-6		T17
T18	±3'-4"	±2'-0"	±1 3/4"	EX WOOD	TRANSP	12/A265	12/A265 SIM	12/A265 SIM	G-6		T18
T19	±3'-4"	±2'-0"	±1 3/4"	EX WOOD	TRANSP	12/A265	12/A265 SIM	12/A265 SIM	G-6		T19
T20	±3'-4"	±2'-0"	±1 3/4"	EX WOOD	TRANSP	12/A265	12/A265 SIM	12/A265 SIM	G-6		T20
T21	±3'-4"	±2'-0"	±1 3/4"	EX WOOD	TRANSP	12/A265	12/A265 SIM	12/A265 SIM	G-6		T21
T22	±3'-4"	±2'-0"	±1 3/4"	EX WOOD	TRANSP	12/A265	12/A265 SIM	12/A265 SIM	G-6		T22
T23	±3'-4"	±2'-0"	±1 3/4"	EX WOOD	TRANSP	12/A265	12/A265 SIM	12/A265 SIM	G-6		T23
T24	±3'-4"	±2'-0"	±1 3/4"	EX WOOD	TRANSP	24/A265	24/A265 SIM	24/A265 SIM	G-7		T24
T25	±3'-4"	±2'-0"	±1 3/4"	EX WOOD	TRANSP	24/A265	24/A265 SIM	24/A265 SIM	G-7		T25
T26	±3'-4"	±2'-0"	±1 3/4"	EX WOOD	TRANSP				G-7		T26
T27	±3'-4"	±2'-0"	±1 3/4"	EX WOOD	TRANSP	24/A265	24/A265 SIM	24/A265 SIM	G-7		T27
T28	±3'-4"	±2'-0"	±1 3/4"	EX WOOD	TRANSP	24/A265	24/A265 SIM	21/A265	G-7		T28
T29	±3'-4"	±2'-0"	±1 3/4"	EX WOOD	TRANSP	24/A265	24/A265 SIM	24/A265 SIM	G-7		T29
T30	±3'-4"	±2'-0"	±1 3/4"	EX WOOD	TRANSP	24/A265	24/A265 SIM	24/A265 SIM	G-7		T30
T31	±3'-4"	±2'-0"	±1 3/4"	EX WOOD	TRANSP	24/A265	24/A265 SIM	24/A265 SIM	G-7		T31
T32	±3'-4"	±2'-0"	±1 3/4"	EX WOOD	TRANSP	24/A265	24/A265 SIM	24/A265 SIM	G-7		T32

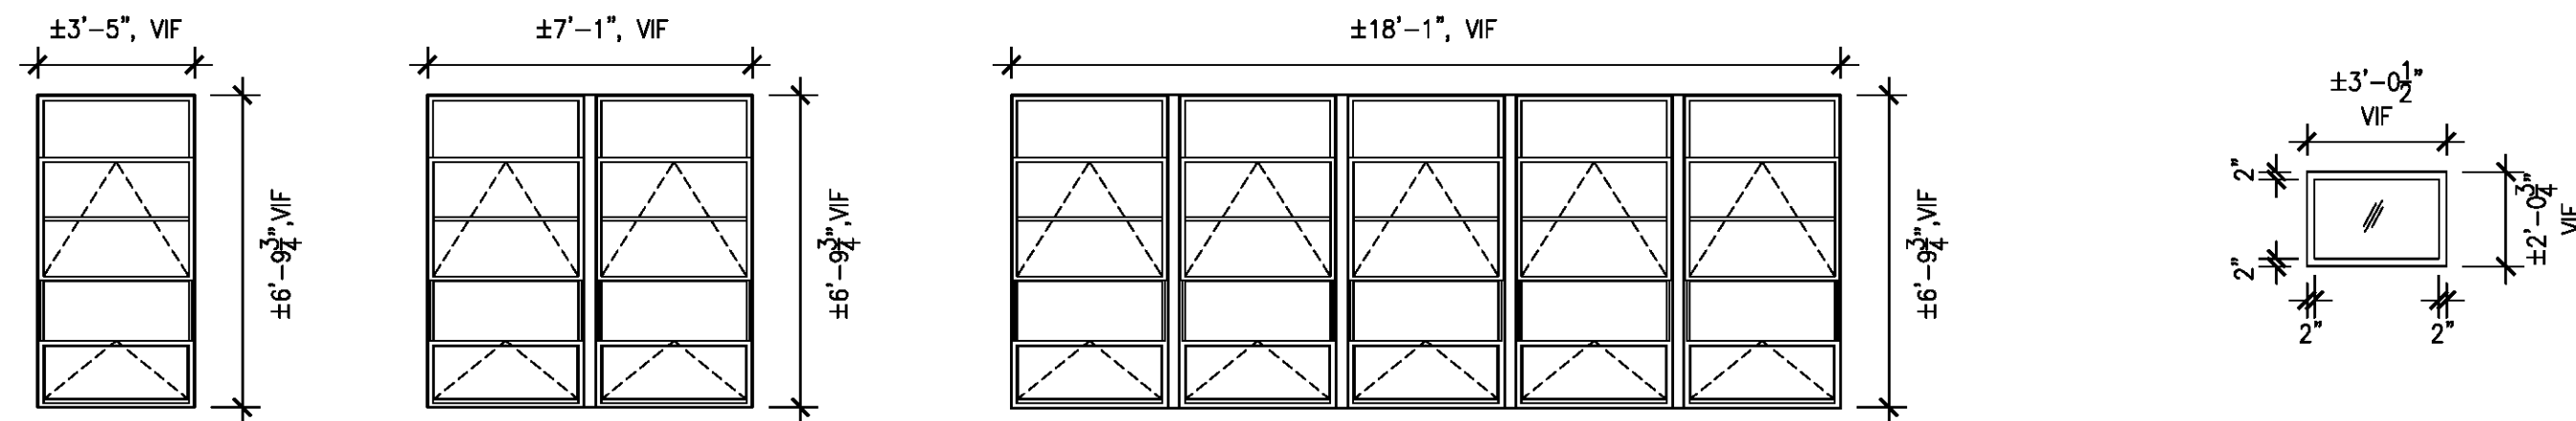


EXISTING WINDOW TYPE WX-A EXISTING WINDOW TYPE WX-B EXISTING WINDOW TYPE WX-C

4 EXISTING WINDOW TYPES - ST. JOSEPH'S HALL

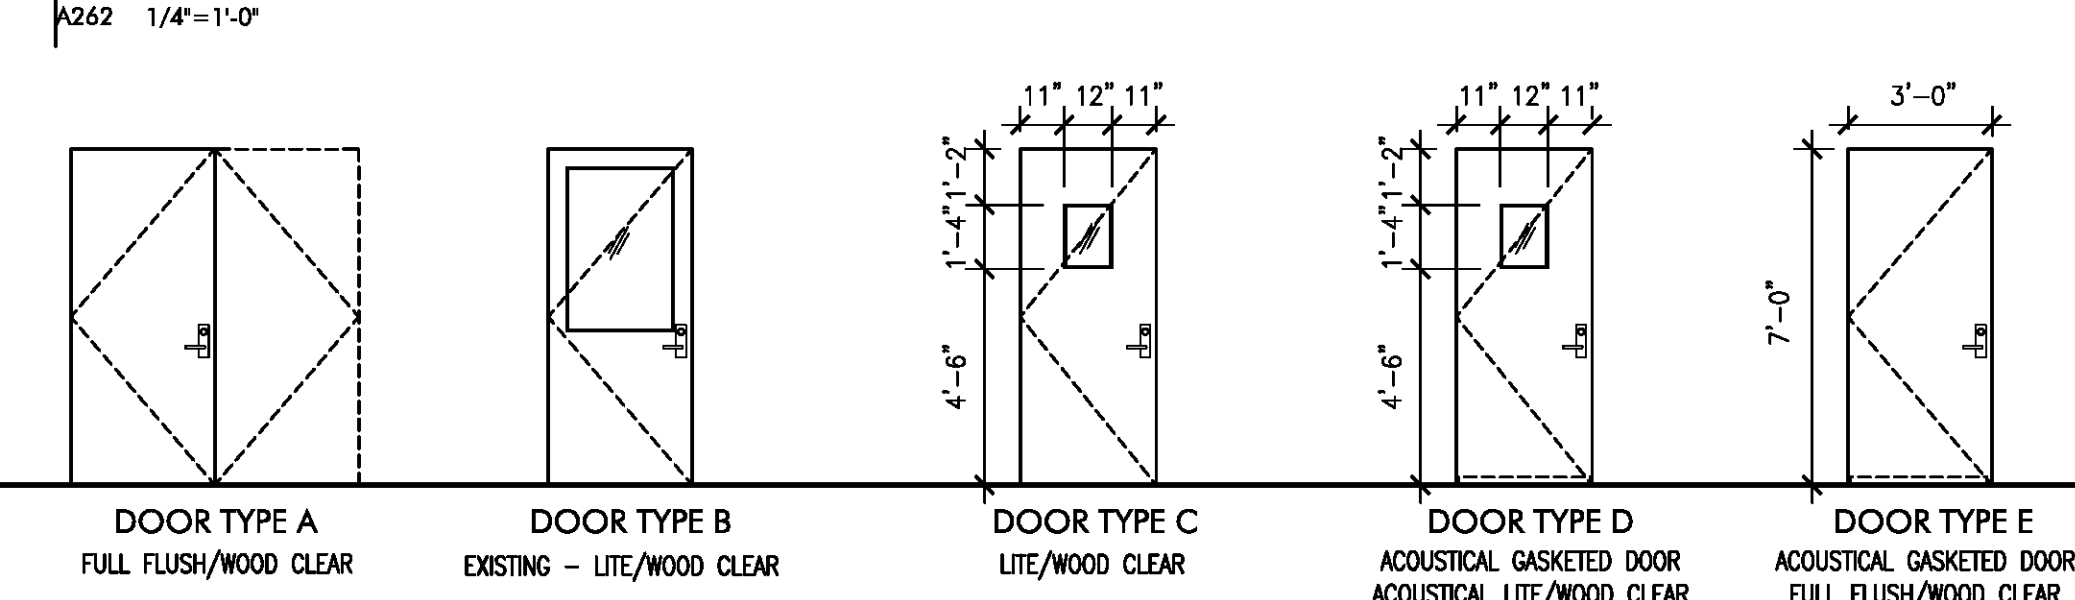

3 DOOR TYPES - ST. JOSEPH'S HALL

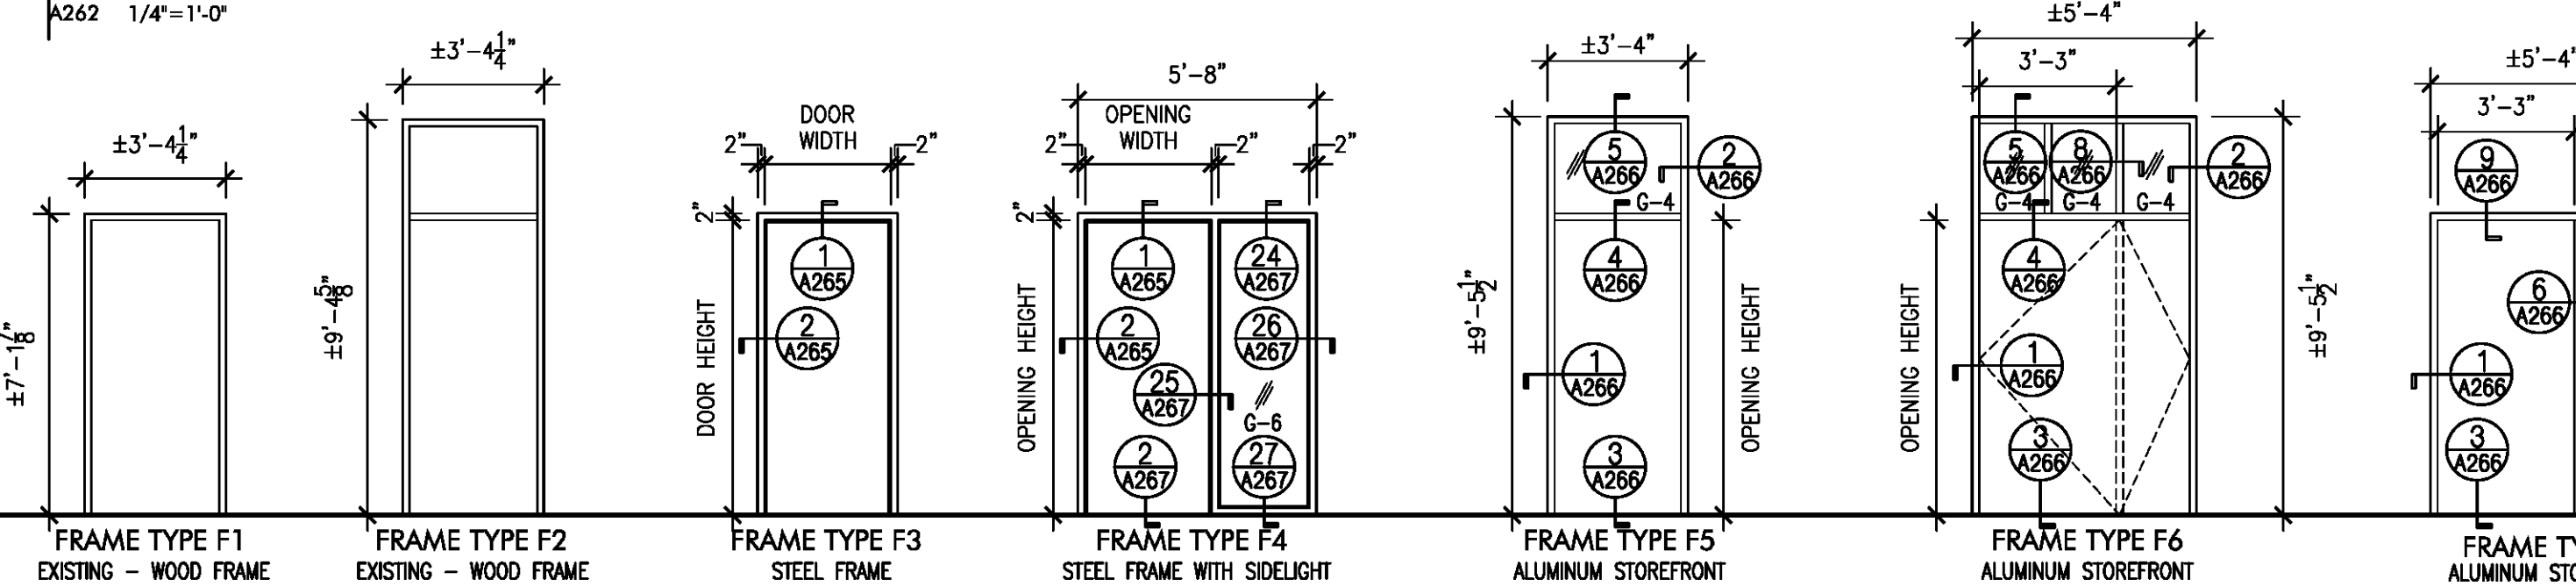


1 FRAME TYPES - ST. JOSEPH'S HALL



WINDOW SCHEDULE

WINDOW NO.	SIZE			TYPE	MATL	FINISH	DETAILS			GLASS TYPE	NOTES	WINDOW NO.
	W	H	T				HEAD	JAMB	SILL			
ST. JOSEPH'S HALL												
W1	±3'-4"	±9'-5 1/2"		W-A	STEEL	PAINT	19/A266	20/A266	21/A266	G-4, G-5		W1
W2	±3'-4"	±9'-5 1/2"		W-A	STEEL	PAINT	19/A266	20/A266	21/A266	G-4, G-5		W2
W3	±3'-4"	±9'-5 1/2"		W-A	STEEL	PAINT	19/A266	20/A266	21/A266	G-4, G-5		W3
W4	±3'-4"	±9'-5 1/2"		W-A	STEEL	PAINT	19/A266	20/A266	21/A266	G-4, G-5		W4
W5	±3'-4"	±9'-5 1/2"		W-A	STEEL	PAINT	19/A266	20/A266	21/A266	G-4, G-5		W5
W6	±3'-4"	±9'-5 1/2"		W-A	STEEL	PAINT	19/A266	20/A266	21/A266	G-4, G-5		W6
W7	±3'-4"	±9'-5 1/2"		W-A	STEEL	PAINT	19/A266	22/A266	21/A266 SIM	G-4, G-5		W7
W8	6'-6"	4'-4"		W-B	STEEL	PAINT	22/A267	23/A267	22/A267 SIM	G-6		W8
ST. JOSEPH'S HALL - EXISTING WINDOWS												
WX1				WX-A	EXST. STEEL	PAINT					SOLAR SCREEN SHADES, NEW INTERIOR SILL TO MATCH EXISTING	WX1
WX2				WX-B	EXST. STEEL	PAINT					SOLAR SCREEN SHADES, NEW INTERIOR SILL TO MATCH EXISTING	WX2
WX3				WX-B	EXST. STEEL	PAINT					SOLAR SCREEN SHADES, NEW INTERIOR SILL TO MATCH EXISTING	WX3
WX4				WX-B	EXST. STEEL	PAINT					SOLAR SCREEN SHADES, NEW INTERIOR SILL TO MATCH EXISTING	WX4
WX5				WX-B	EXST. STEEL	PAINT					SOLAR SCREEN SHADES, NEW INTERIOR SILL TO MATCH EXISTING	WX5
WX6				WX-B	EXST. STEEL	PAINT					SOLAR SCREEN SHADES	WX6
WX7				WX-B	EXST. STEEL	PAINT					SOLAR SCREEN SHADES	WX7
WX8				WX-A	EXST. STEEL	PAINT					SOLAR SCREEN SHADES	WX8
WX9				WX-C	EXST. STEEL	PAINT					SOLAR SCREEN SHADES	WX9
WX10				WX-A	EXST. STEEL	PAINT					SOLAR SCREEN SHADES	WX10
WX11				WX-B	EXST. STEEL	PAINT					SOLAR SCREEN SHADES	WX11
WX12				WX-A	EXST. STEEL	PAINT					SOLAR SCREEN SHADES	WX12
WX13				WX-B	EXST. STEEL	PAINT					SOLAR SCREEN SHADES	WX13
WX14				WX-A	EXST. STEEL	PAINT					SOLAR SCREEN SHADES	WX14
WX15				WX-A	EXST. STEEL	PAINT					SOLAR SCREEN SHADES	WX15
WX16				WX-B	EXST. STEEL	PAINT					SOLAR SCREEN SHADES	WX16
WX17				WX-B	EXST. STEEL	PAINT					SOLAR SCREEN SHADES, NEW INTERIOR SILL TO MATCH EXISTING	WX17
WX18				WX-B	EXST. STEEL	PAINT					SOLAR SCREEN SHADES	WX18
WX19				WX-B	EXST. STEEL	PAINT					SOLAR SCREEN SHADES	WX19
WX20				WX-A	EXST. STEEL	PAINT					SOLAR SCREEN SHADES	WX20
WX21				WX-B	EXST. STEEL	PAINT					SOLAR SCREEN SHADES	WX21
WX22				WX-B	EXST. STEEL	PAINT					SOLAR SCREEN SHADES	WX22
WX23				WX-A	EXST. STEEL	PAINT					SOLAR SCREEN SHADES	WX23
WX24				WX-B	EXST. STEEL	PAINT					SOLAR SCREEN SHADES	WX24
WX25				WX-B	EXST. STEEL	PAINT					SOLAR SCREEN SHADES	WX25
WX26				WX-B	EXST. STEEL	PAINT					SOLAR SCREEN SHADES	WX26
WX27				WX-B	EXST. STEEL	PAINT					SOLAR SCREEN SHADES	WX27
WX28				WX-A	EXST. STEEL	PAINT					SOLAR SCREEN SHADES	WX28
WX29				WX-B	EXST. STEEL	PAINT					SOLAR SCREEN SHADES	WX29
WX30				WX-B	EXST. STEEL	PAINT					SOLAR SCREEN SHADES	WX30
WX31				WX-A	EXST. STEEL	PAINT					SOLAR SCREEN SHADES	WX31
WX32				WX-A	EXST. STEEL	PAINT					SOLAR SCREEN SHADES	WX32
WX33				WX-A	EXST. STEEL	PAINT					SOLAR SCREEN SHADES	WX33
WX34				WX-B	EXST. STEEL	PAINT					SOLAR SCREEN SHADES	WX34
WX35				WX-A	EXST. STEEL	PAINT					SOLAR SCREEN SHADES	WX35
WX36				WX-B	EXST. STEEL	PAINT					SOLAR SCREEN SHADES	WX36
WX37				WX-A	EXST. STEEL	PAINT					SOLAR SCREEN SHADES	WX37
WX38				WX-A	EXST. STEEL	PAINT					SOLAR SCREEN SHADES	WX38
WX39				WX-A	EXST. STEEL	PAINT					SOLAR SCREEN SHADES	WX39
WX40				WX-A	EXST. STEEL	PAINT					SOLAR SCREEN SHADES	WX40
WX41				WX-A	EXST. STEEL	PAINT					SOLAR SCREEN SHADES	WX41
WX42				WX-B	EXST. STEEL	PAINT					SOLAR SCREEN AND BLACK-OUT SHADES	WX42
WX43				WX-A	EXST. STEEL	PAINT					SOLAR SCREEN AND BLACK-OUT SHADES	WX43
WX44				WX-B	EXST. STEEL	PAINT					SOLAR SCREEN AND BLACK-OUT SHADES	WX44
WX45				WX-A	EXST. STEEL	PAINT					SOLAR SCREEN AND BLACK-OUT SHADES	WX45
WX46				WX-A	EXST. STEEL	PAINT					SOLAR SCREEN SHADES	WX46

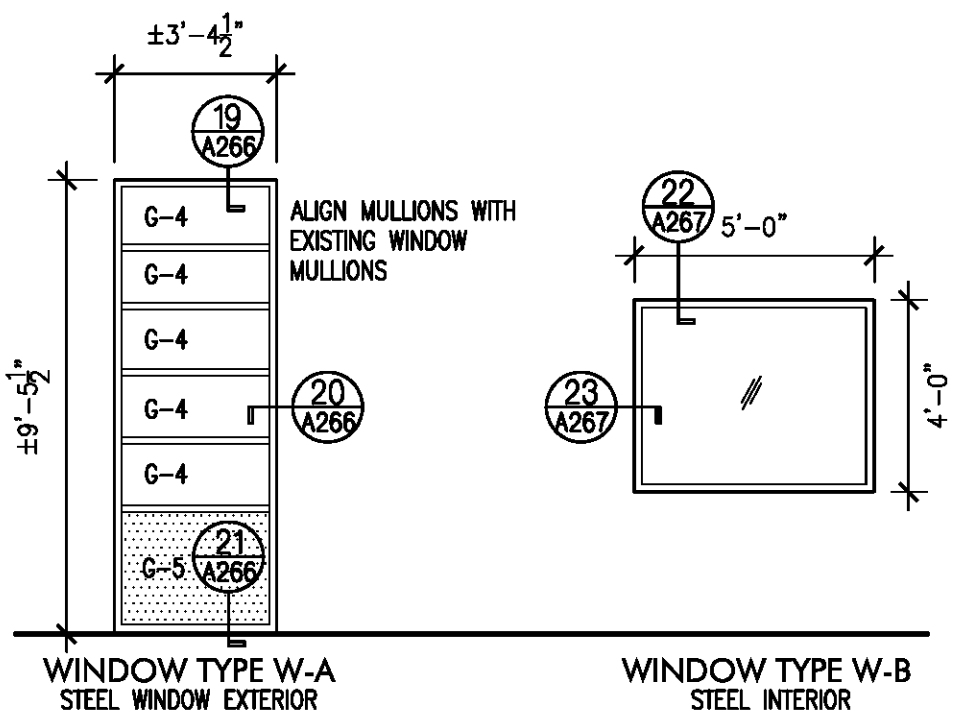

2 WINDOW TYPES - ST. JOSEPH'S HALL



Copyright © 2009 by Waggoner & Ball Architects, APC. All rights reserved. No part of this work covered by the copyright herein may be reproduced or used in any form or by any means - graphic, electronic or mechanical, including photocopying, recording, taping or information storage and retrieval systems - without written permission of the copyright holder.

SHEET TITLE:
 WINDOW / TRANSOM
 SCHEDULES AND TYPES
 ST. JOSEPH'S HALL

DATE: JAN 08, 2010
 DRAWN BY: SW
 REVISION:

