

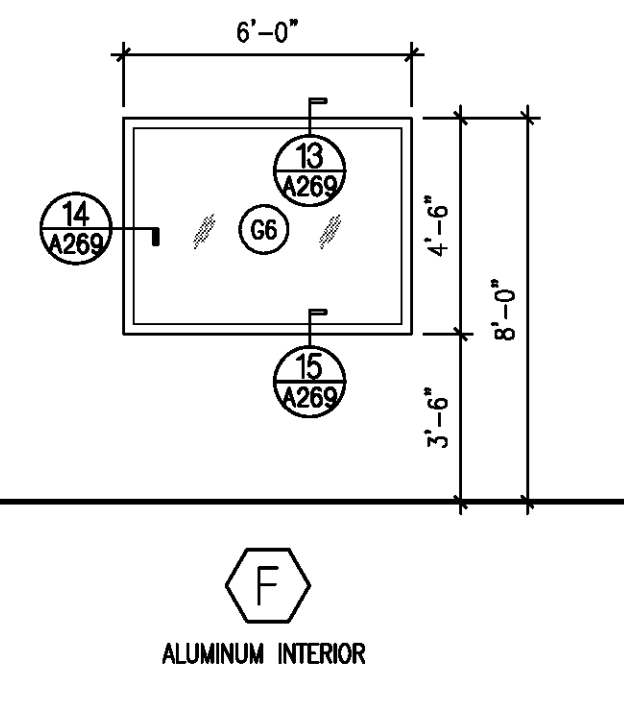
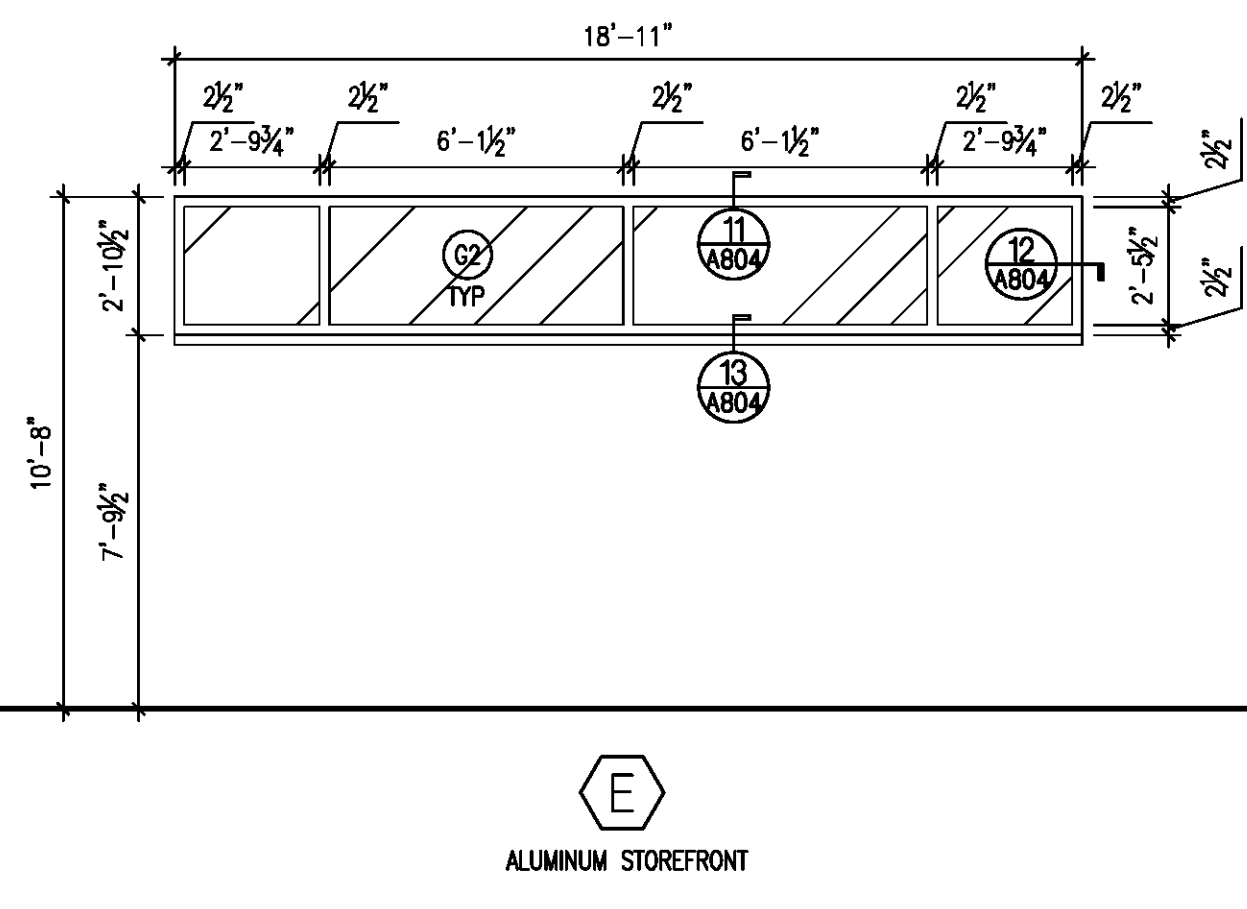
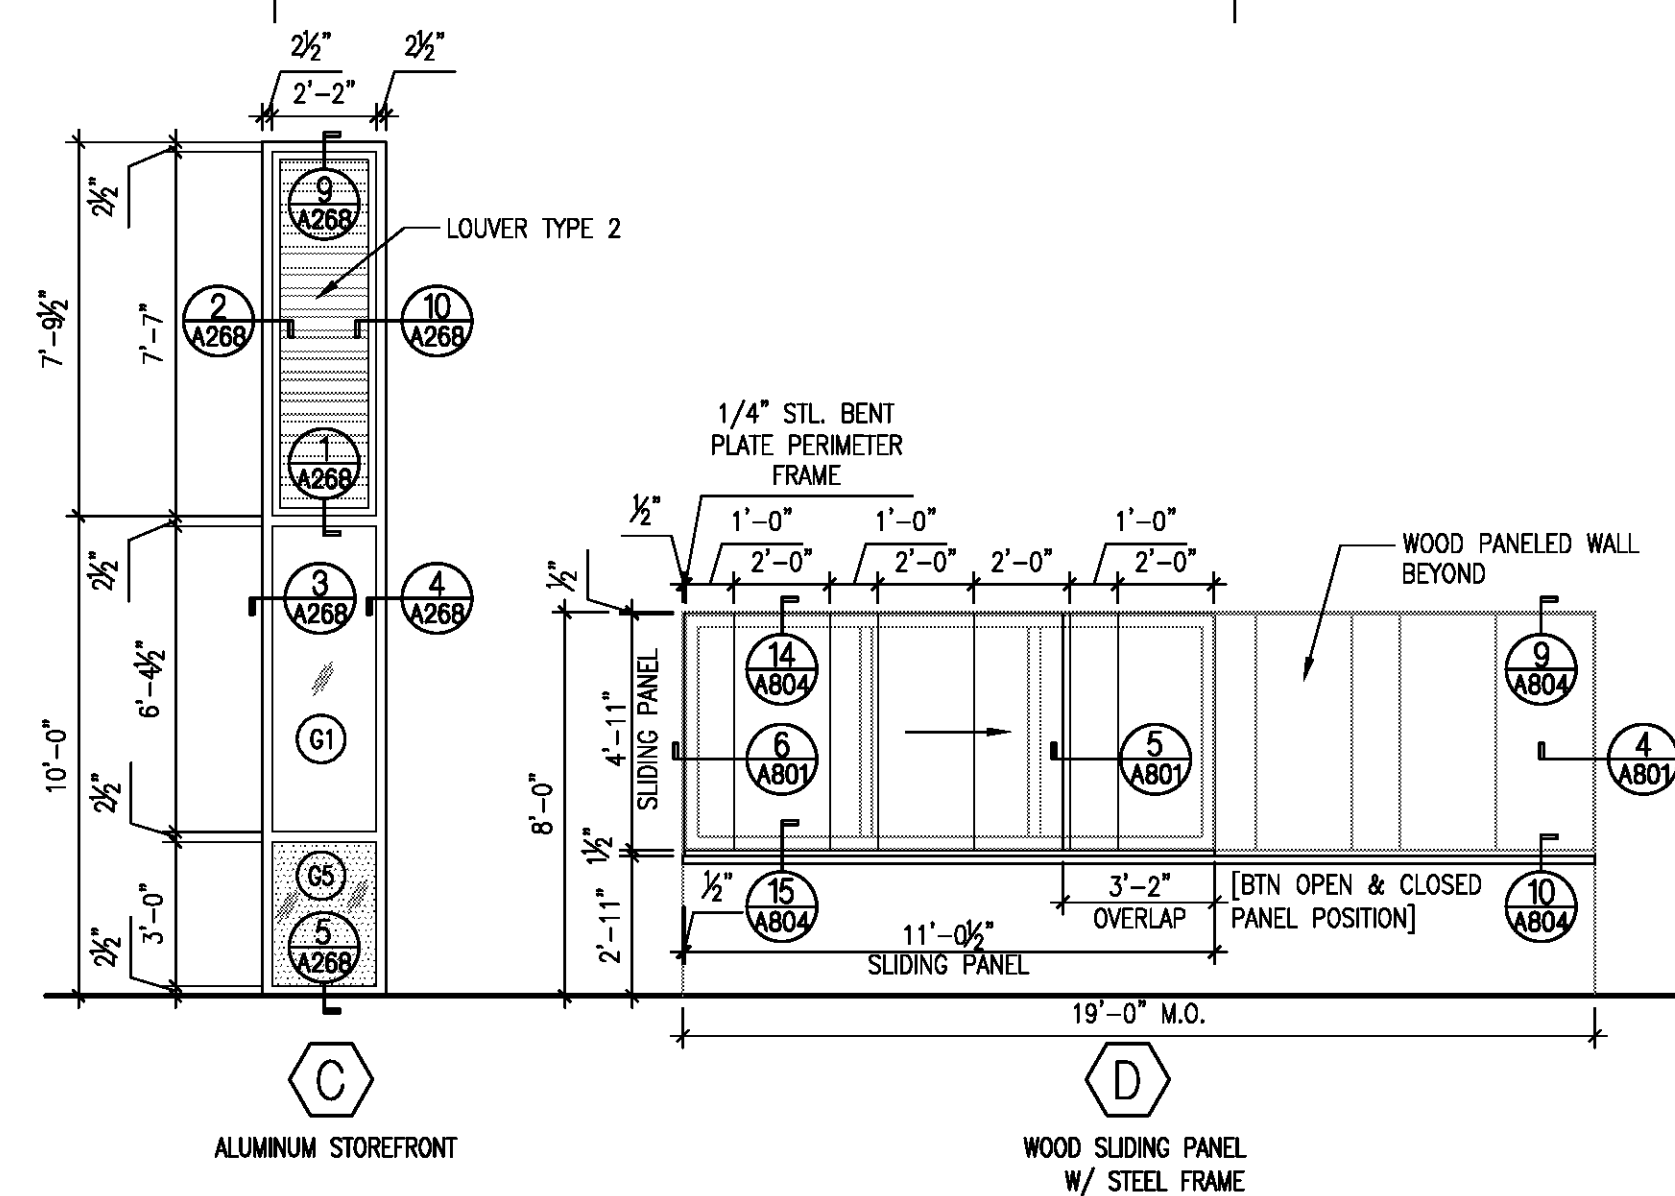


WINDOW SCHEDULE

MARK	SIZE		FRAMES			GLASS	NOTES	MARK
	W	H	TYPE	MATL	FINISH			
A	±120'-10"	VARIES	---	ALUM	SEE SPEC	SEE ELEV	PROVIDE SCREENS AT OPERABLE WINDOWS, SEE SPEC	A
B	±101'-5"	±13'-4"	---	ALUM	SEE SPEC	SEE ELEV	PROVIDE SCREENS AT OPERABLE WINDOWS, SEE SPEC	B
C	2'-7"	17'-9 1/2"	---	ALUM	SEE SPEC	SEE ELEV		C
D	4'-11"	11'-0 3/4"	---	ALUM	SEE SPEC	N/A		D
E	2'-10 1/2"	18'-11"	---	ALUM	SEE SPEC	SEE ELEV		E
F	6'-0"	4'-6"	---	ALUM	SEE SPEC	SEE ELEV		F

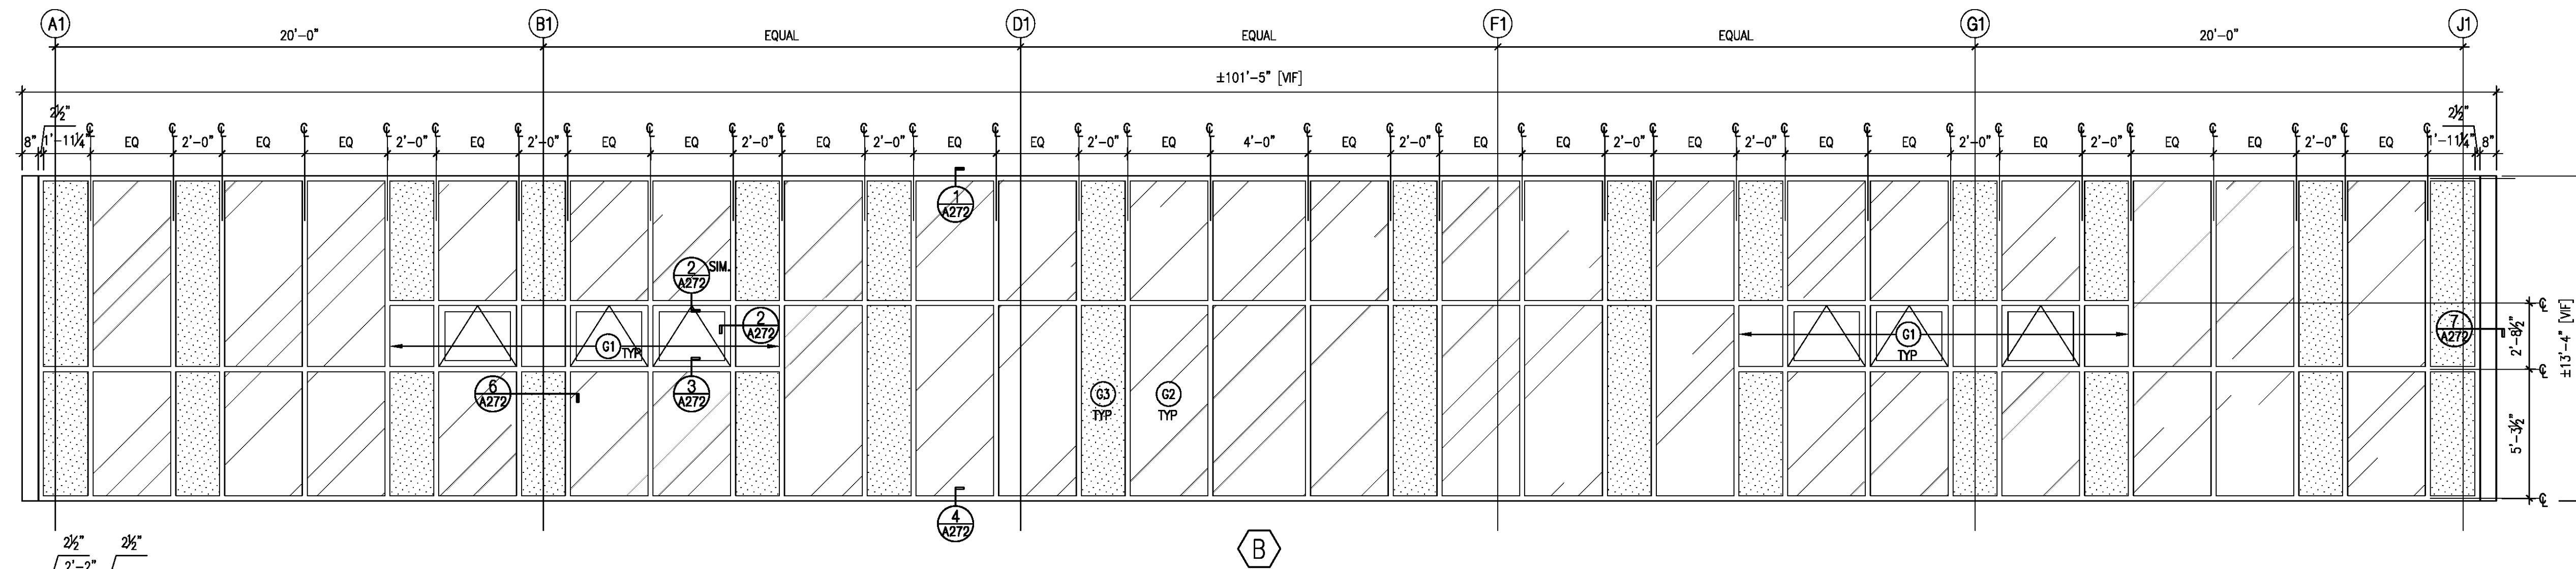

1 CURTAIN WALL AND WINDOW TYPES - NEW BUILDING
A263 1/4"=1'-0"

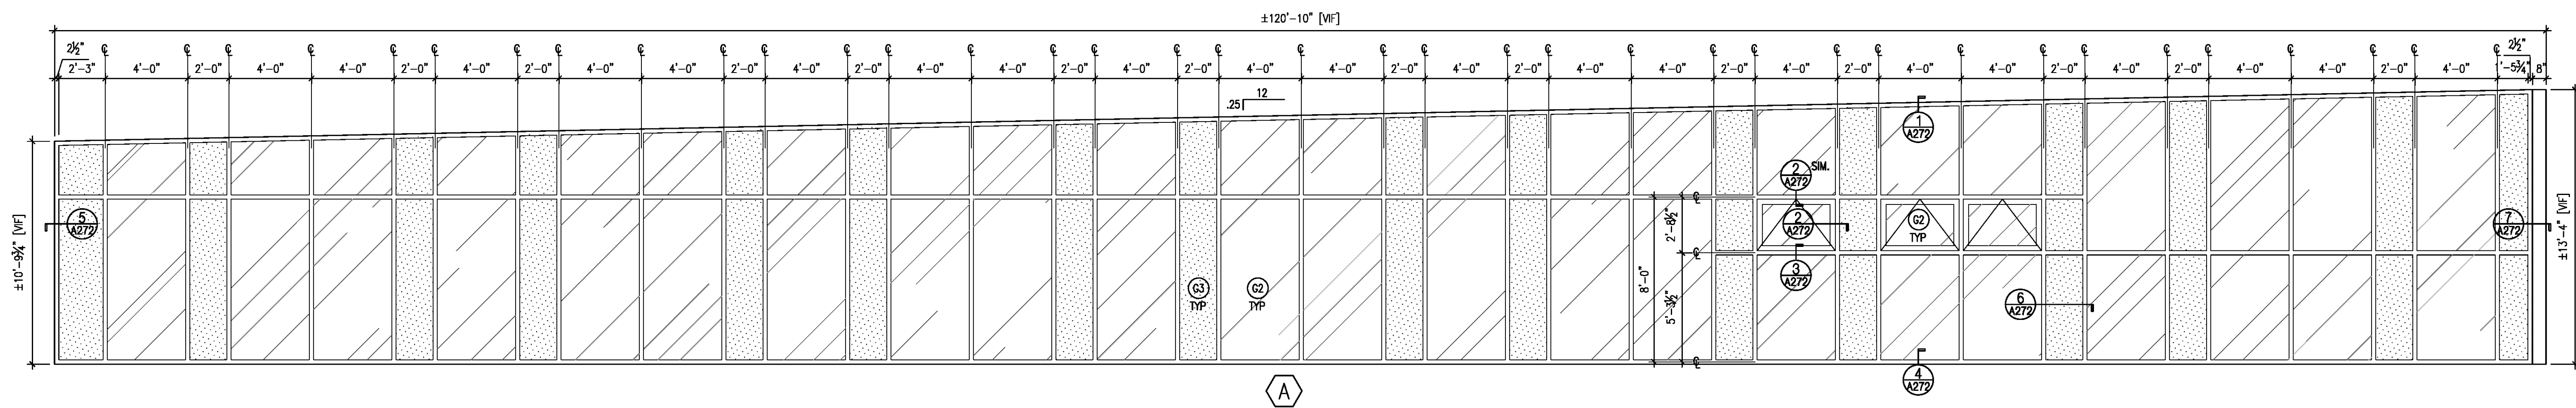