


2 SECTION THROUGH LOCKER ROOMS
A201 | A313 LOOKING NORTH Scale: 1/8"=1'-0"

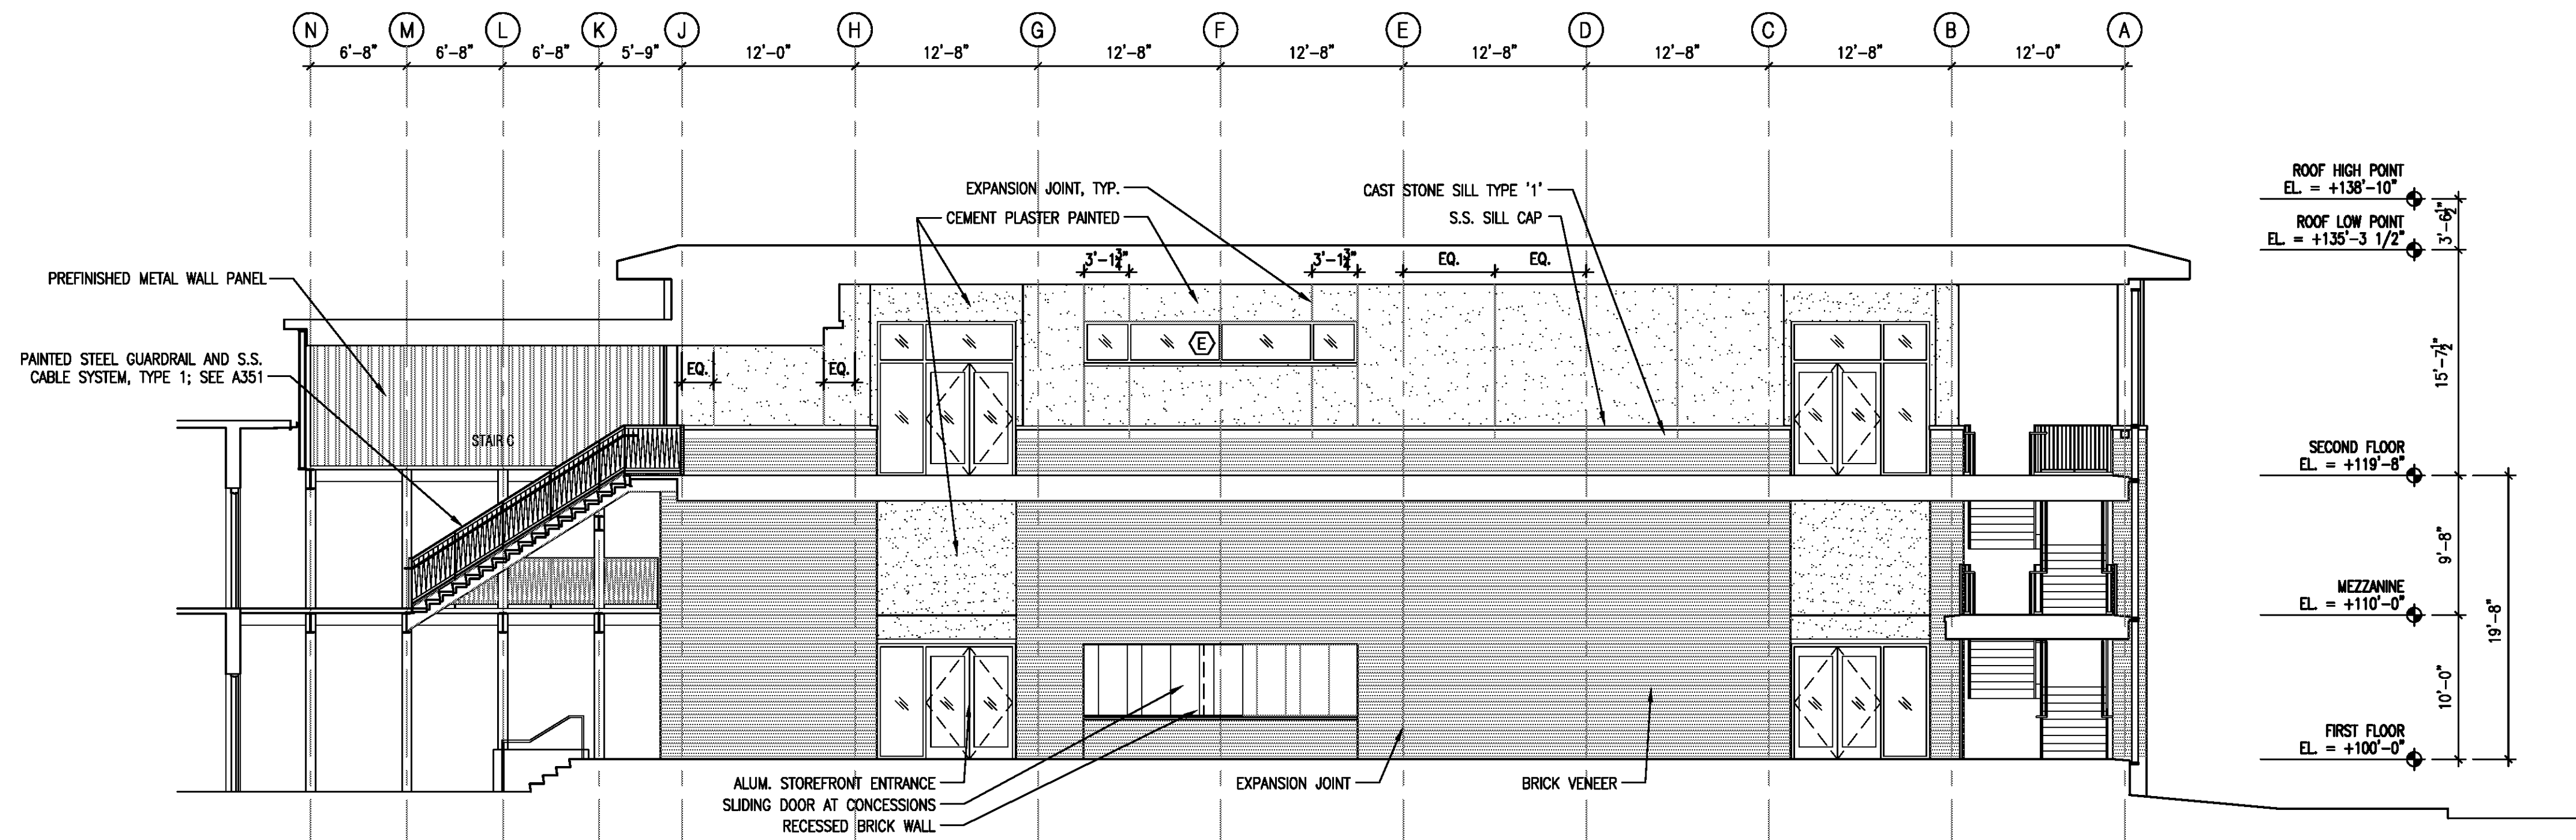

1 SECTION THROUGH PORCH
A201 | A313 LOOKING NORTH Scale: 1/8"=1'-0"

COPYRIGHT © 2009 by Waggoner & Ball Architects, APC.
All rights reserved. No part of the work covered by the
copyright herein may be reproduced or used in any form
or by any means - graphic, electronic or mechanical,
including photocopying, recording, taping or information
storage and retrieval systems - without written permission
of the copyright holder.

SHEET TITLE:	
BUILDING SECTIONS	
NEW BUILDING	
DATE:	JAN 08, 2010
DRAWN BY:	JRD
REVISION:	



A313