



SECOND FLOOR TOILETS, JANITOR

FIRST FLOOR TOILETS, JANITOR


3 FLOOR PATTERN - ST. JOSEPH'S HALL
A203 | A403 Scale: 1/4" = 1'-0"

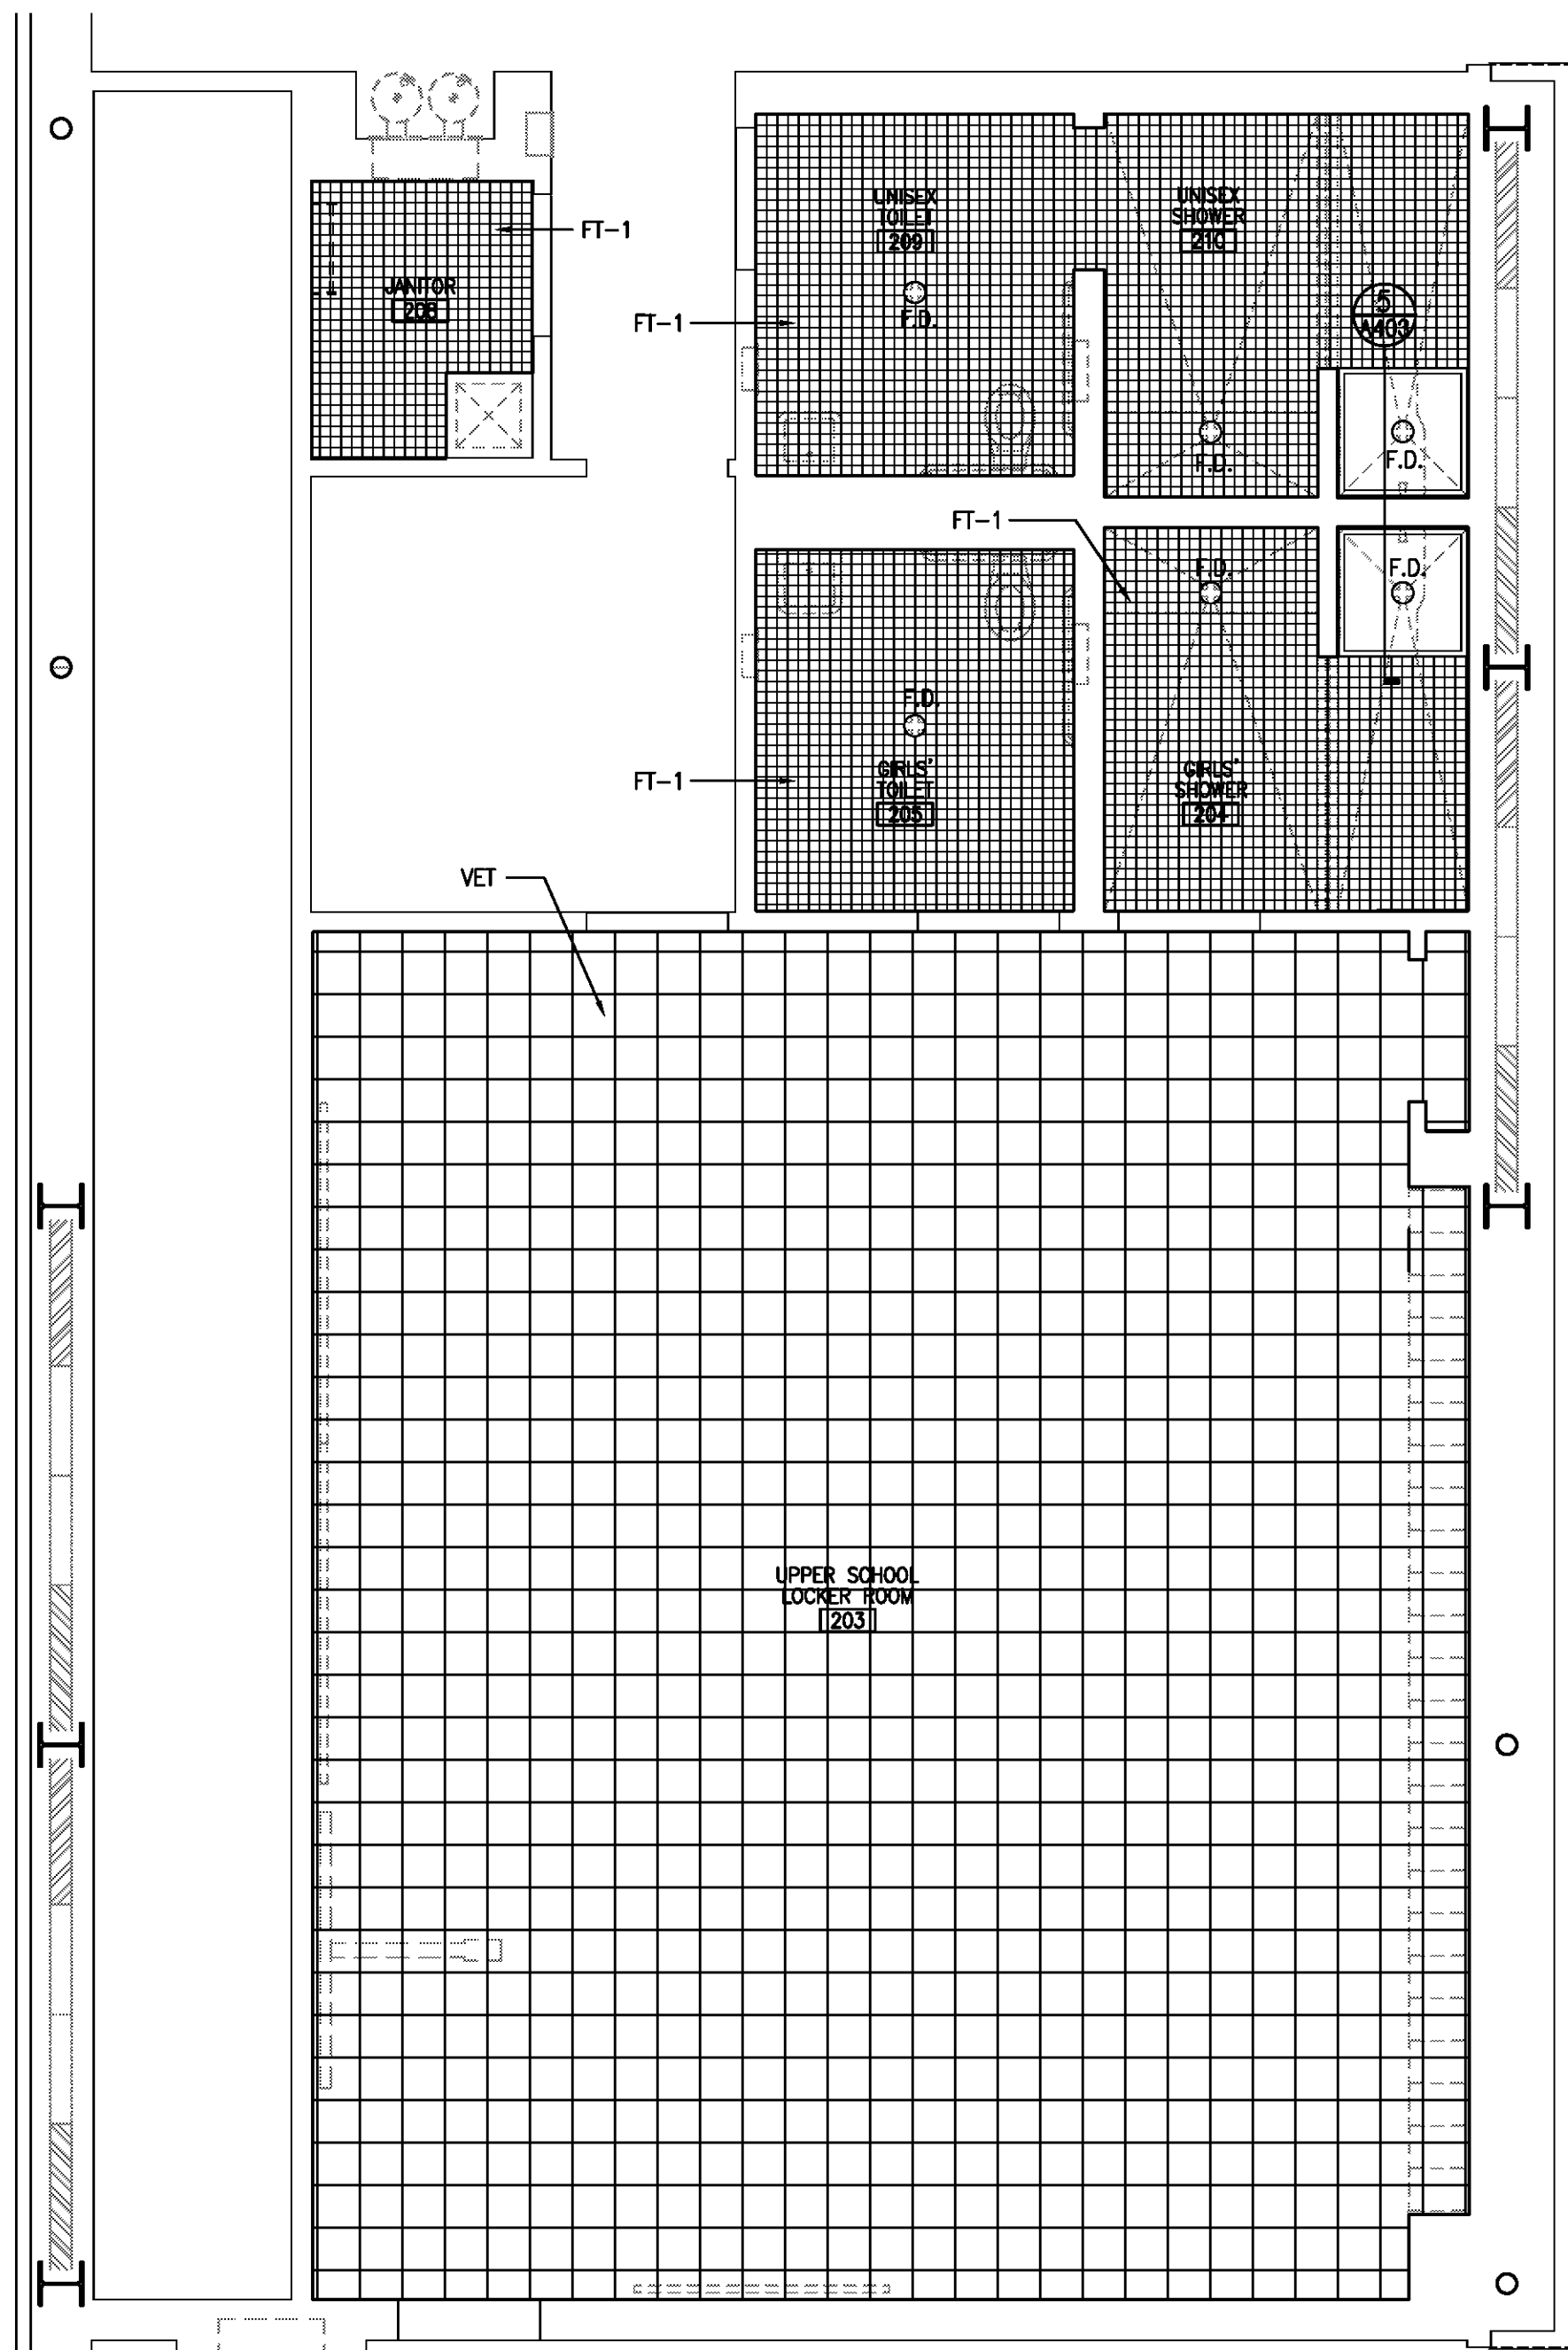


2 FLOOR PATTERN - NEW BUILDING
A202 | A403 SECOND FLOOR TOILETS, LOCKERS Scale: 1/4" = 1'-0"

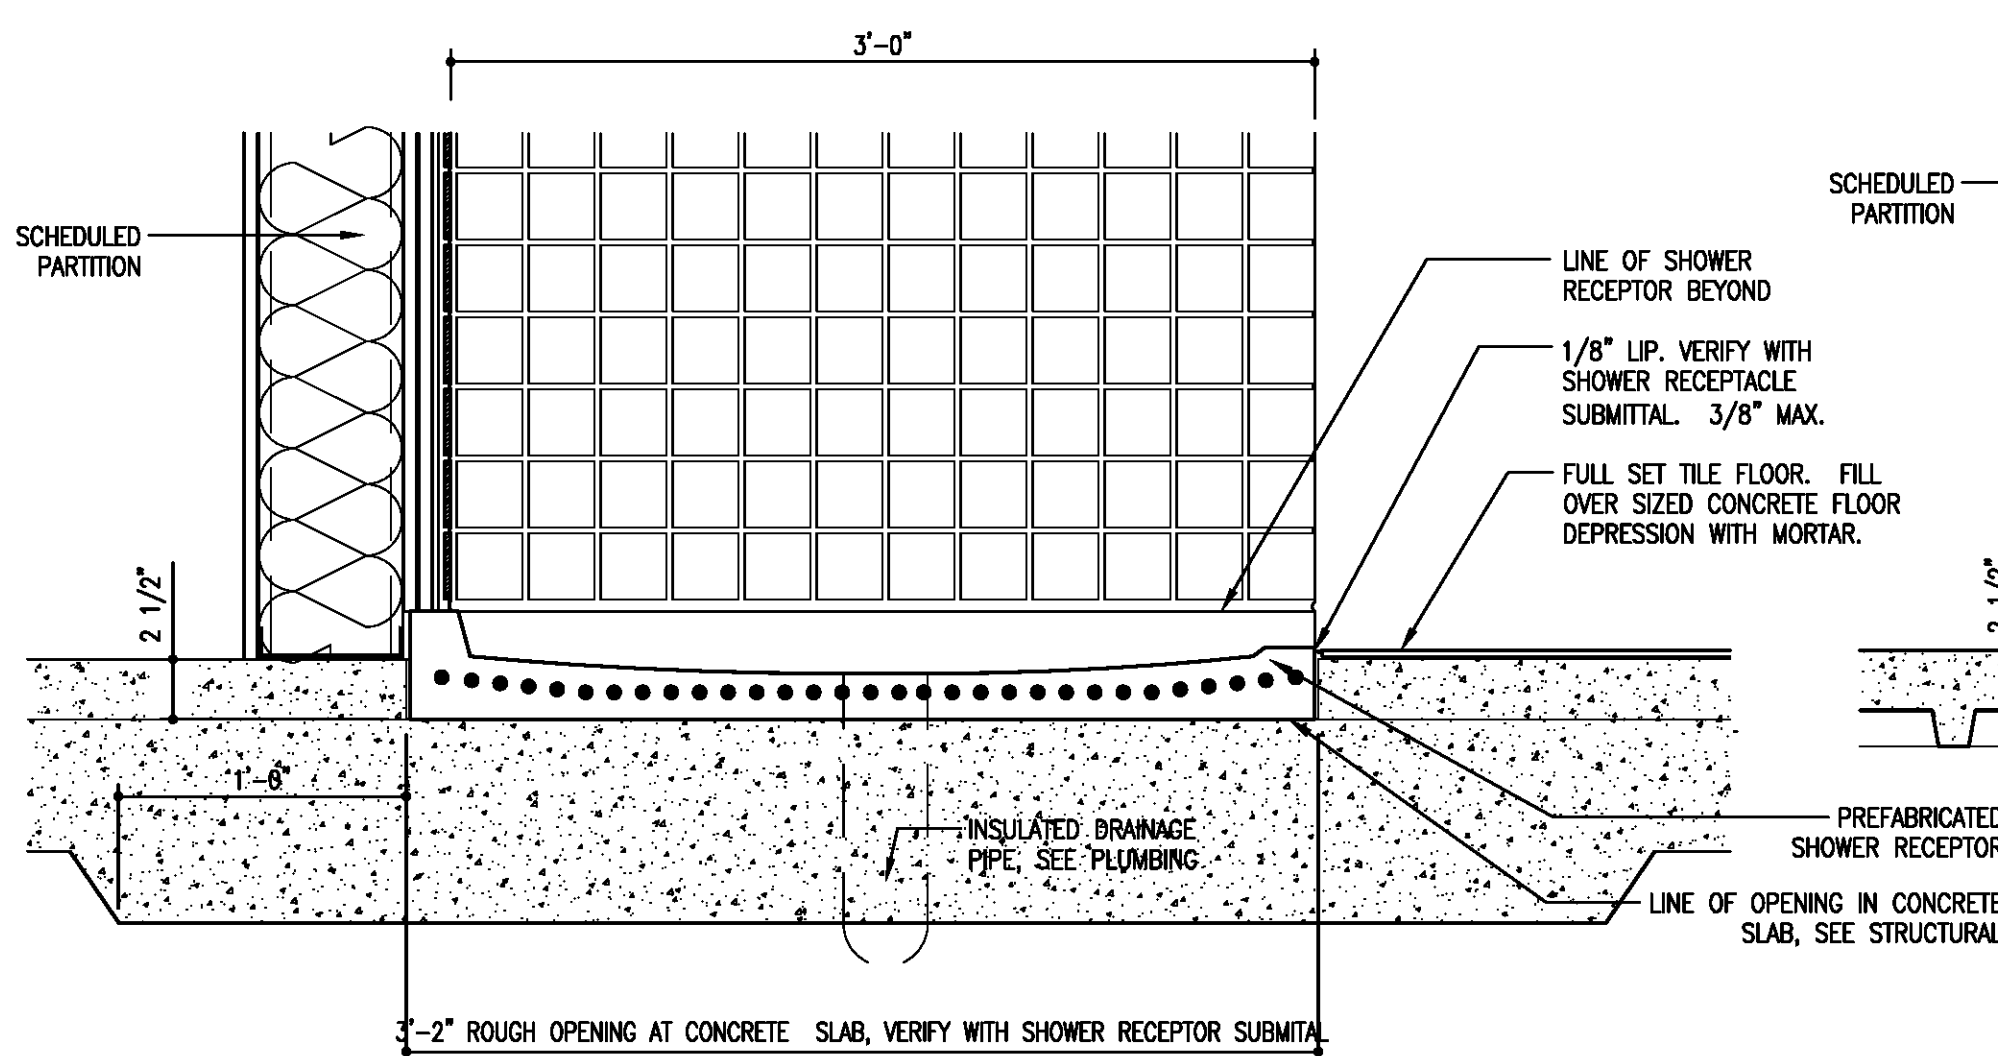

4 SECTION DETAIL at Showers
A401 | A403 1 1/2" = 1'-0"

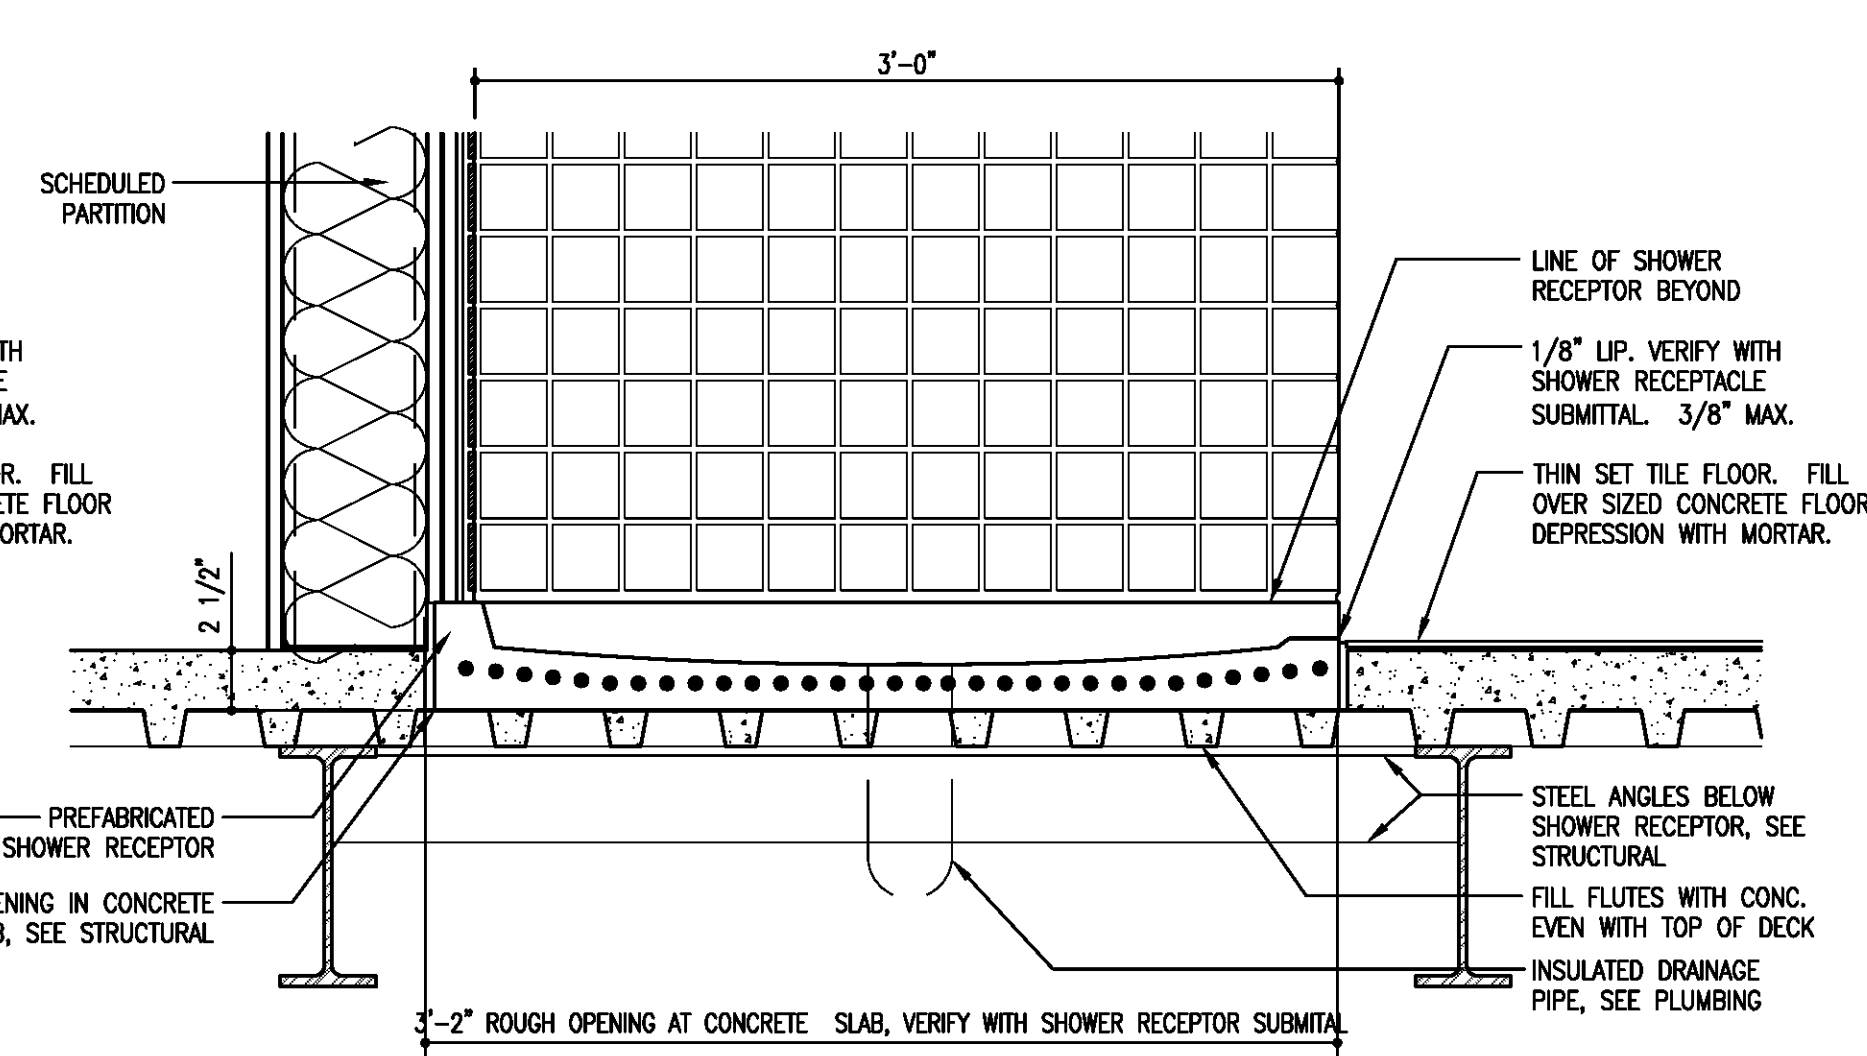

5 SECTION DETAIL at Showers
A402 | A403 1 1/2" = 1'-0"

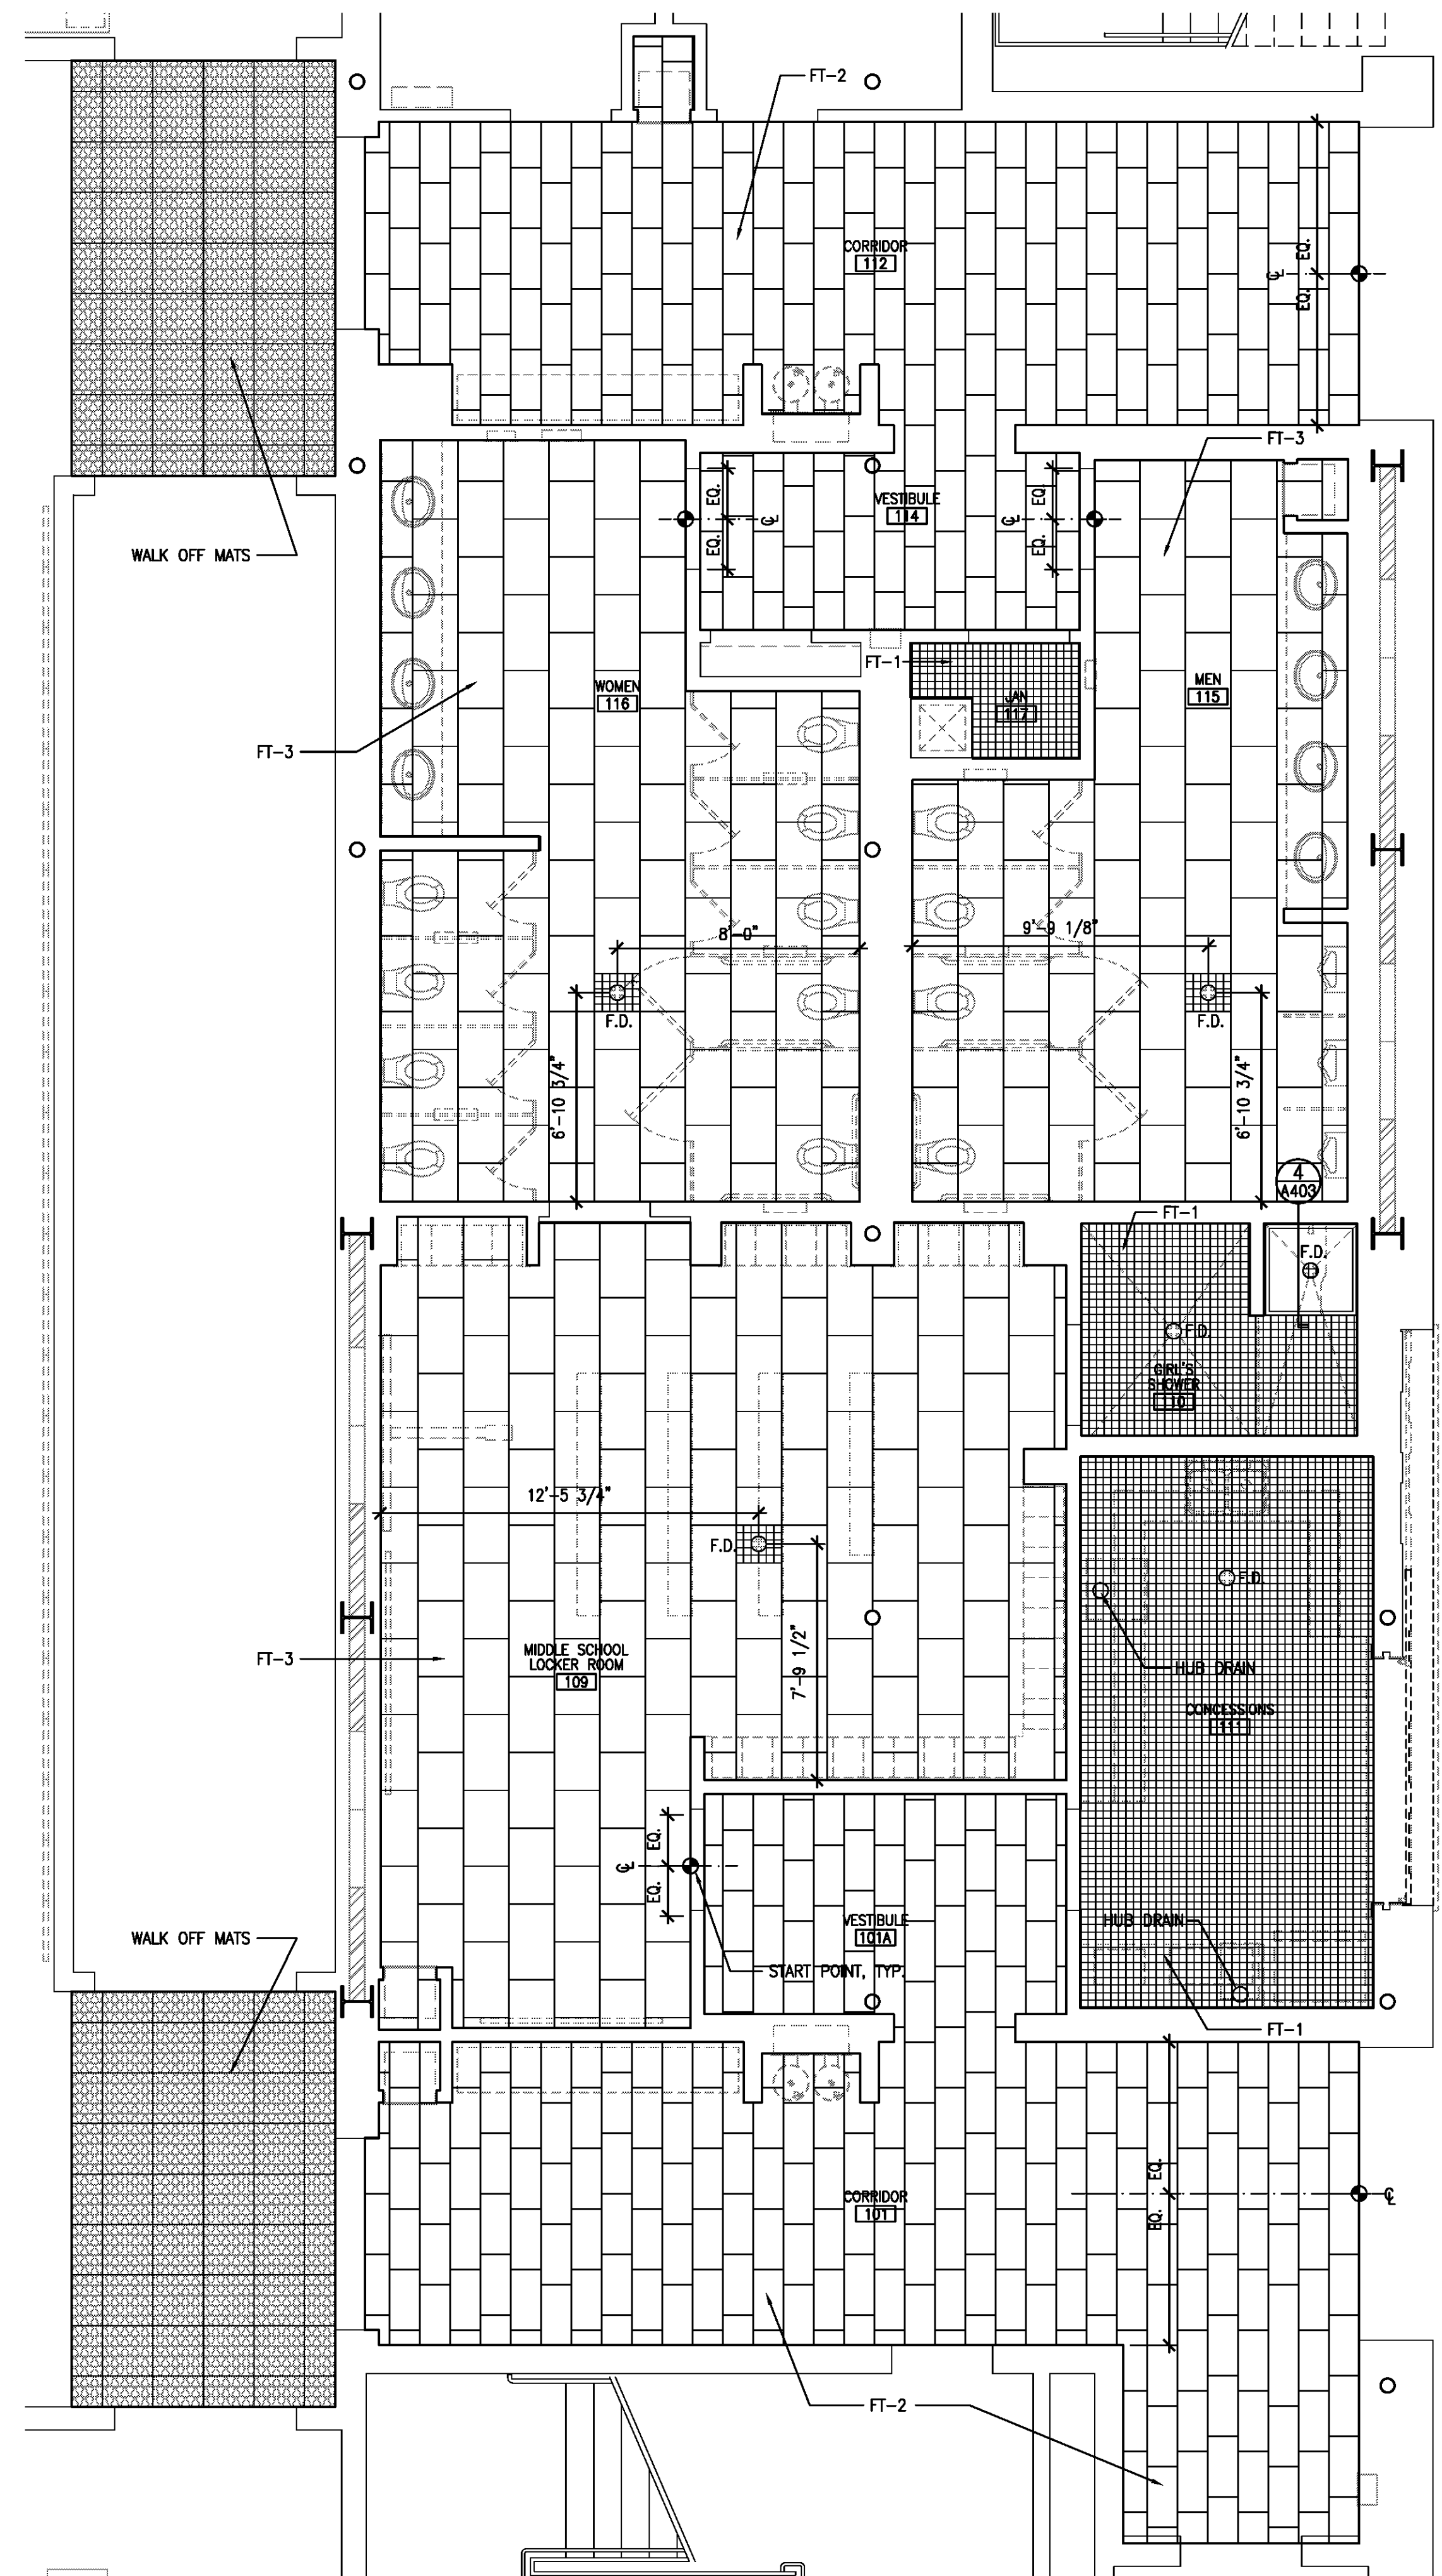

1 FLOOR PATTERN - NEW BUILDING
A201 | A403 FIRST FLOOR TOILETS, LOCKERS Scale: 1/4" = 1'-0"

