



3
A202 | A504
CORRIDOR 207
1/4" = 1' - 0"

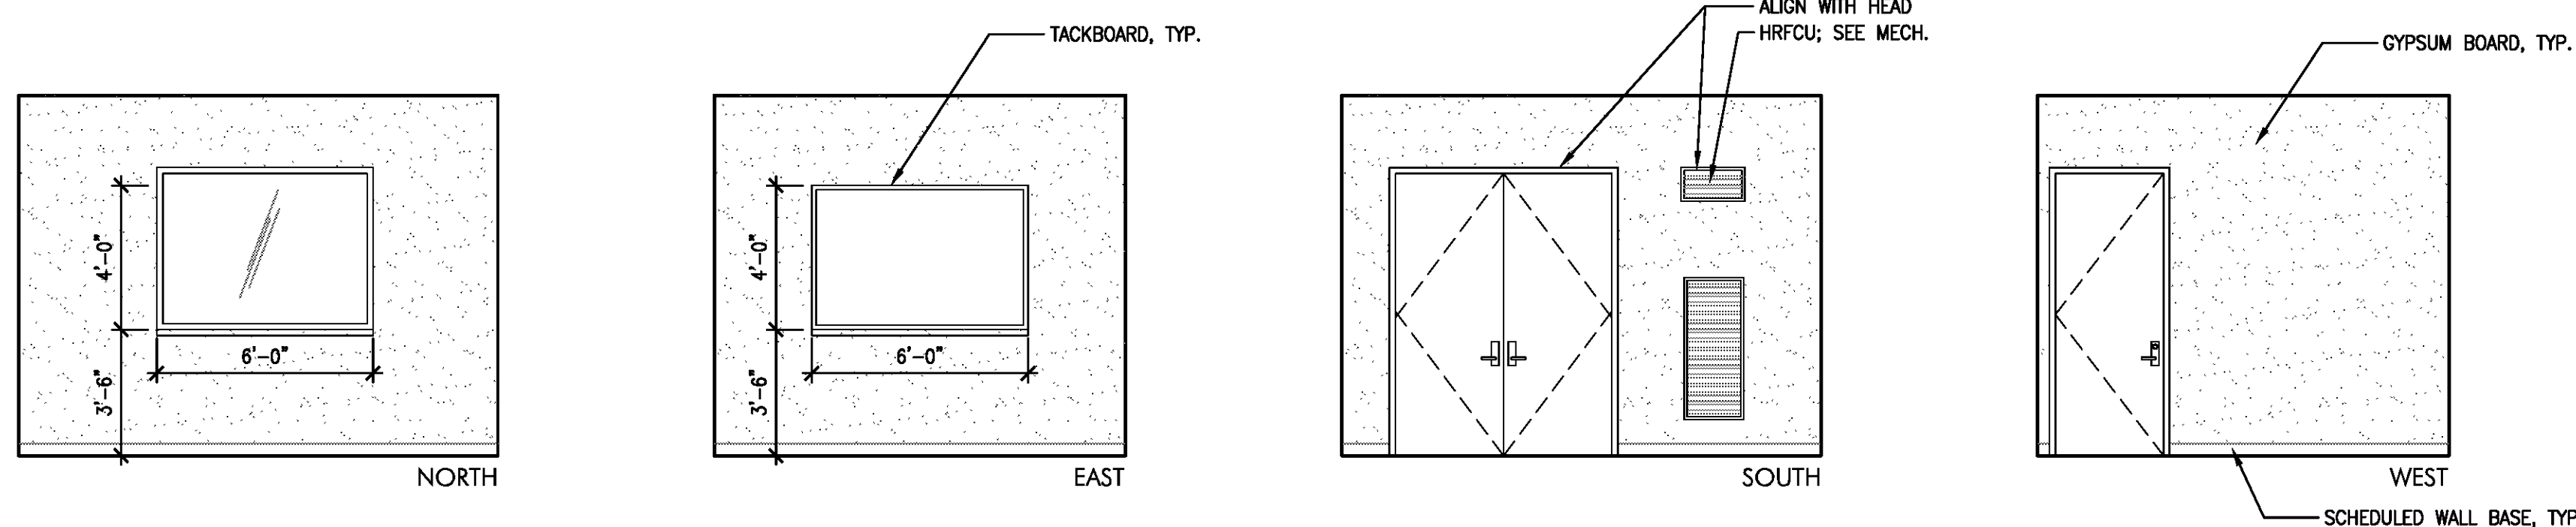

2
A202 | A504
OFFICE 212
1/4" = 1' - 0"

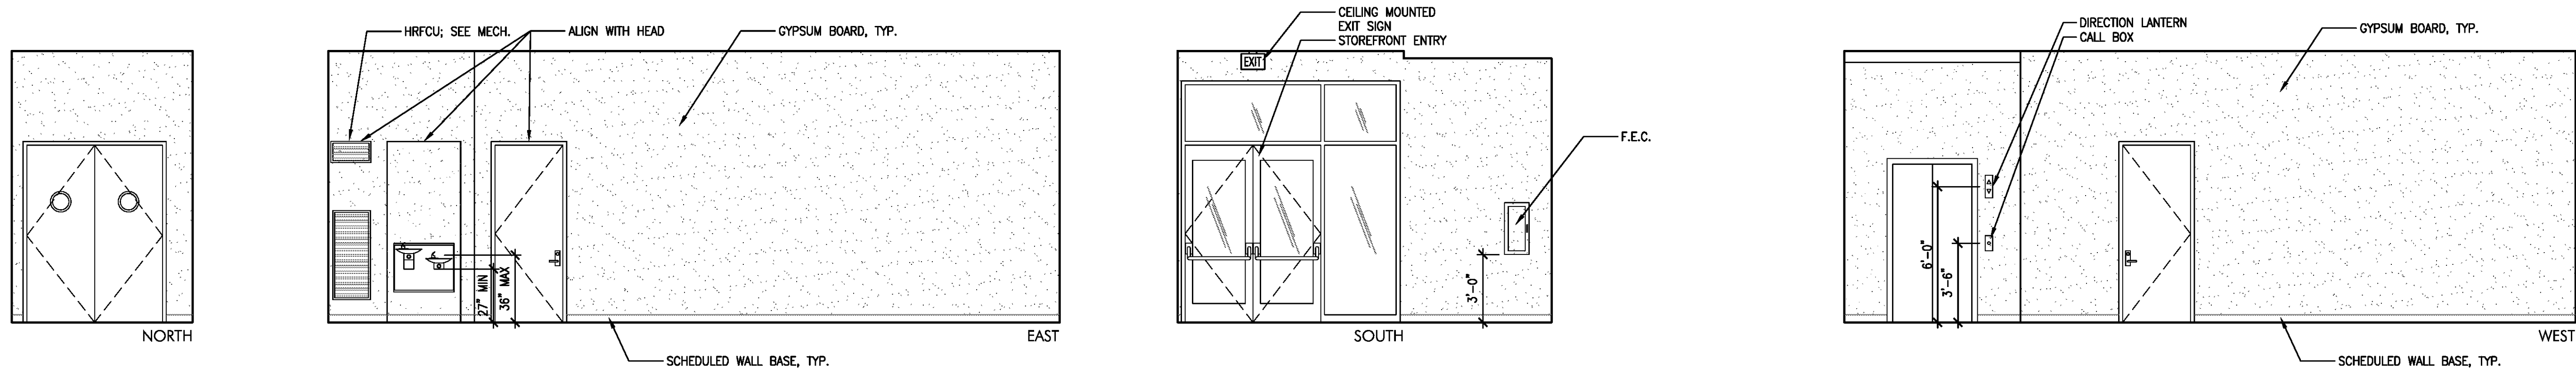

1
A202 | A504
CORRIDOR 201
1/4" = 1' - 0"

SHEET TITLE: _____
 INTERIOR ELEVATIONS _____
 NEW BUILDING _____

 DATE: **JAN 08, 2010**
 DRAWN BY: **JRD**
 REVISION: _____



COPYRIGHT © 2009 by Waggoner & Ball Architects, APC. All rights reserved. No part of this work covered by the copyright herein may be reproduced or used in any form or by any means - graphic, electronic or mechanical, including photocopying, recording, taping or information storage and retrieval systems - without written permission of the copyright holder.