



6 TYPICAL PLAN DETAIL
A701 | A702 Scale: 1 1/2" = 1'-0"

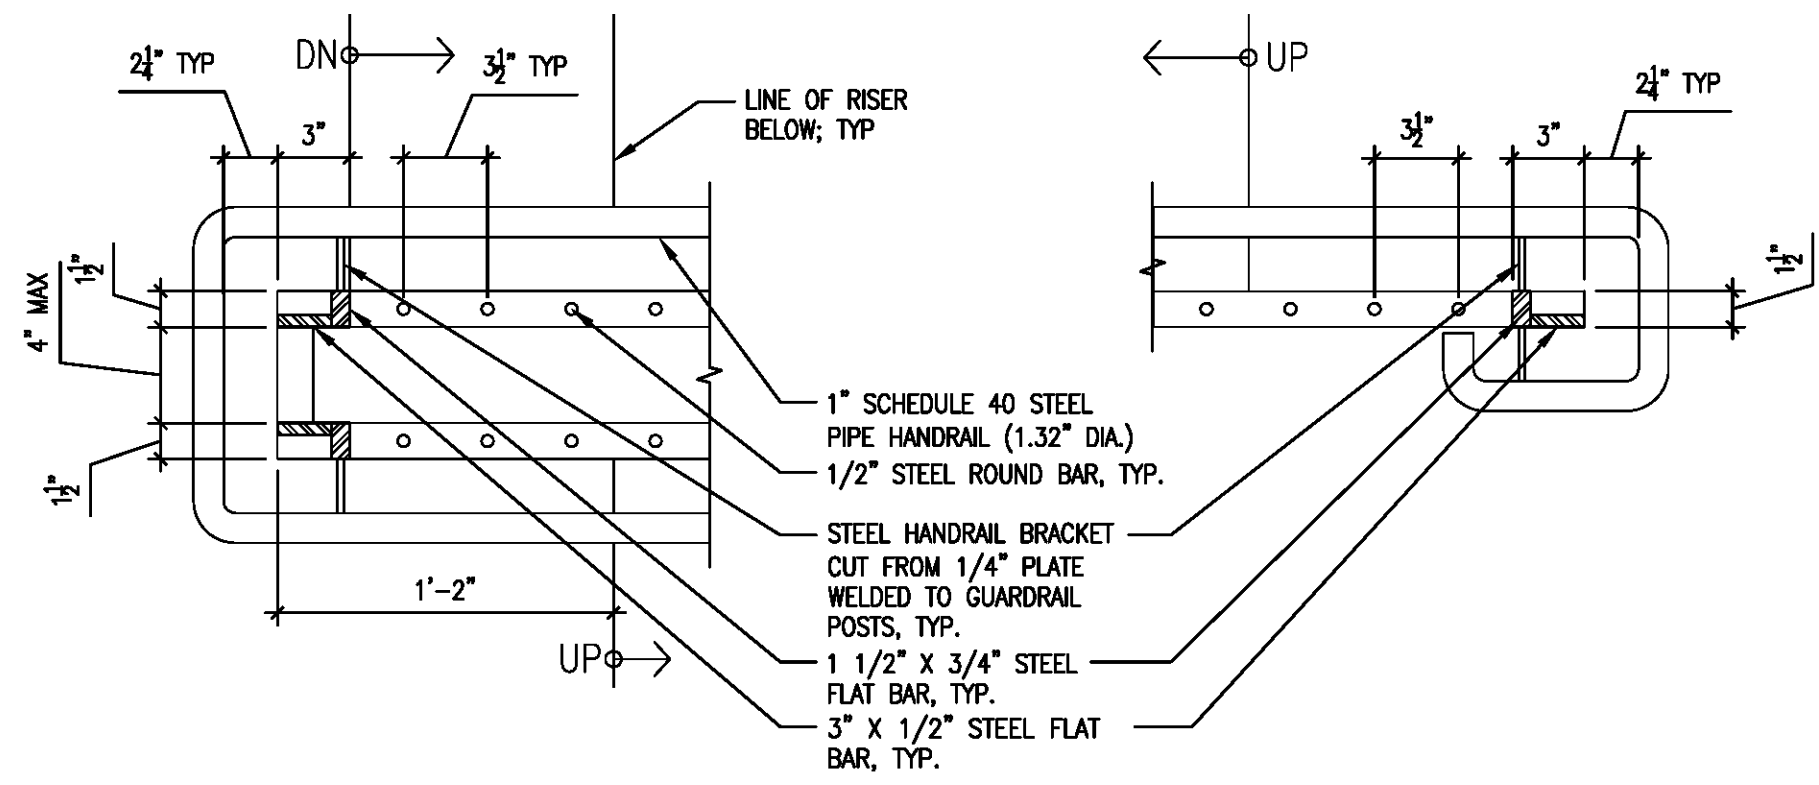


5 TYPICAL PLAN DETAIL
A701 | A702 Scale: 1 1/2" = 1'-0"


4 TYPICAL PLAN DETAIL
A701 | A702 Scale: 1 1/2" = 1'-0"

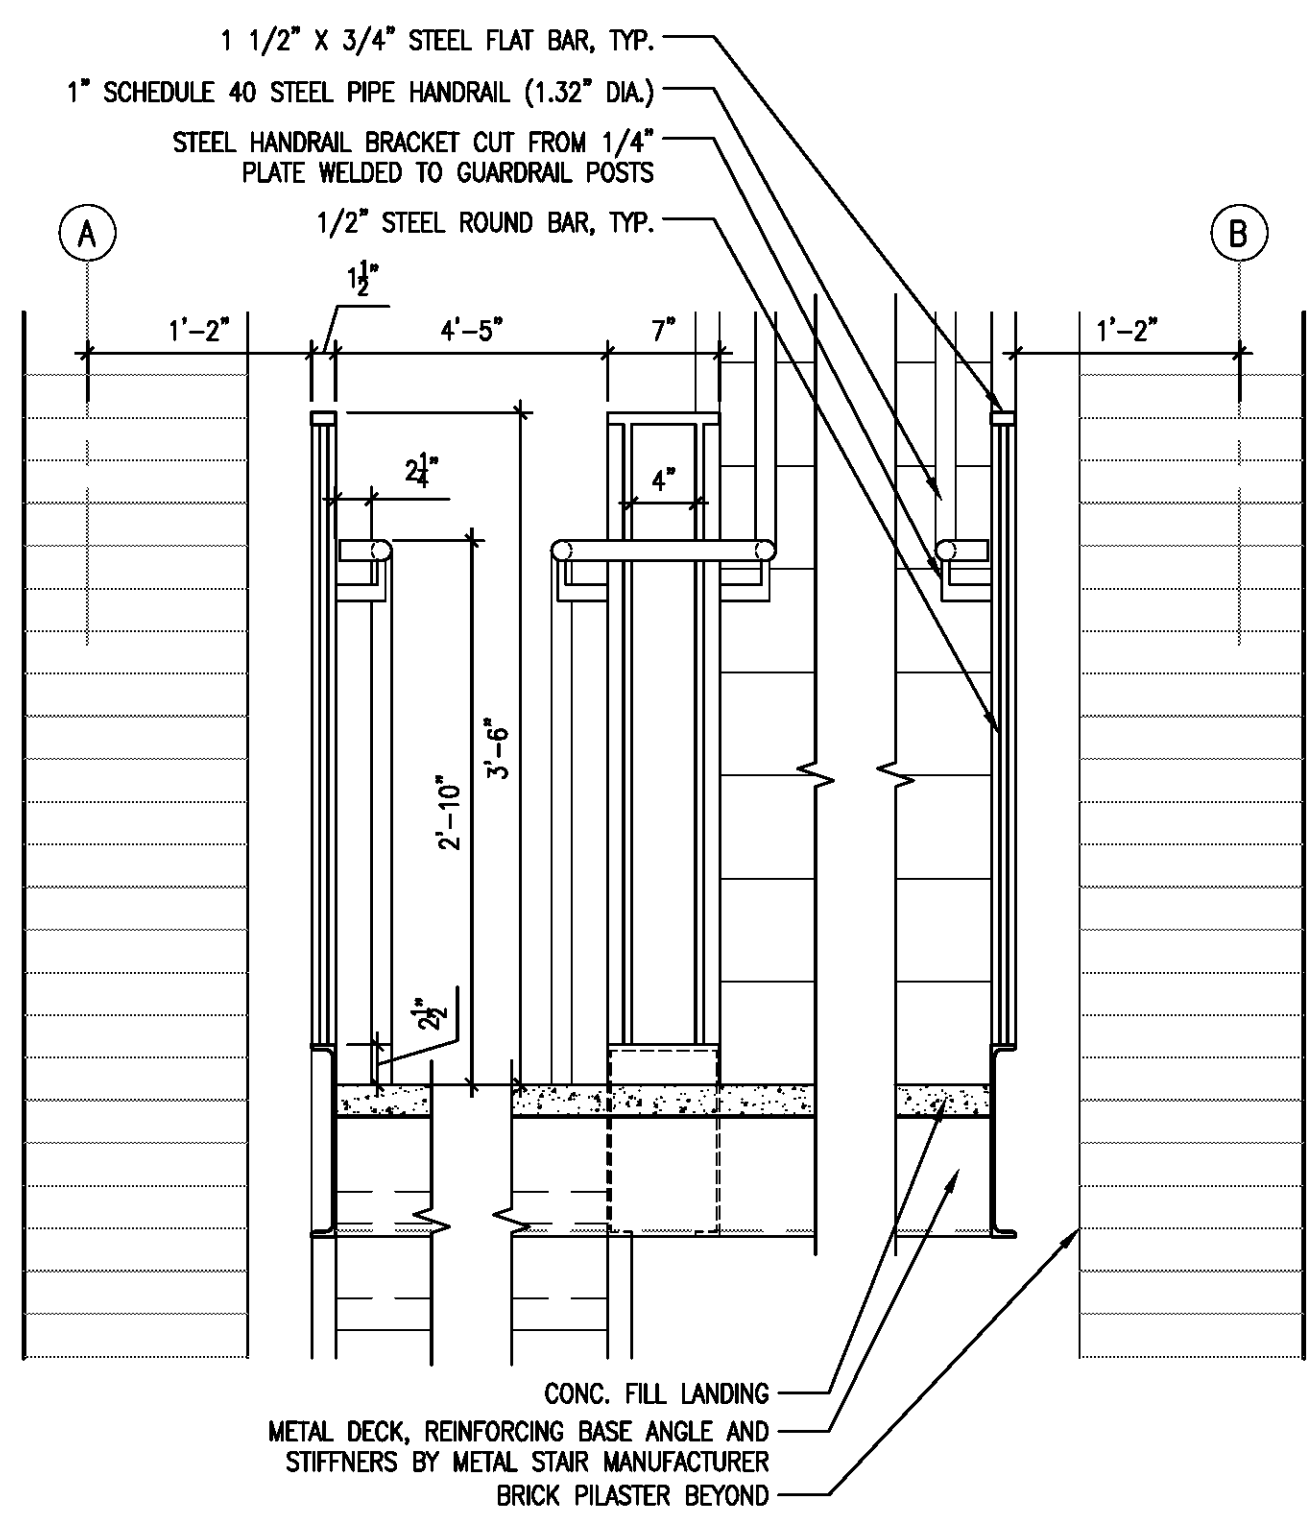

3 TYPICAL STAIR A DETAIL @ LANDING
A702 | A702 Scale: 1" = 1'-0"

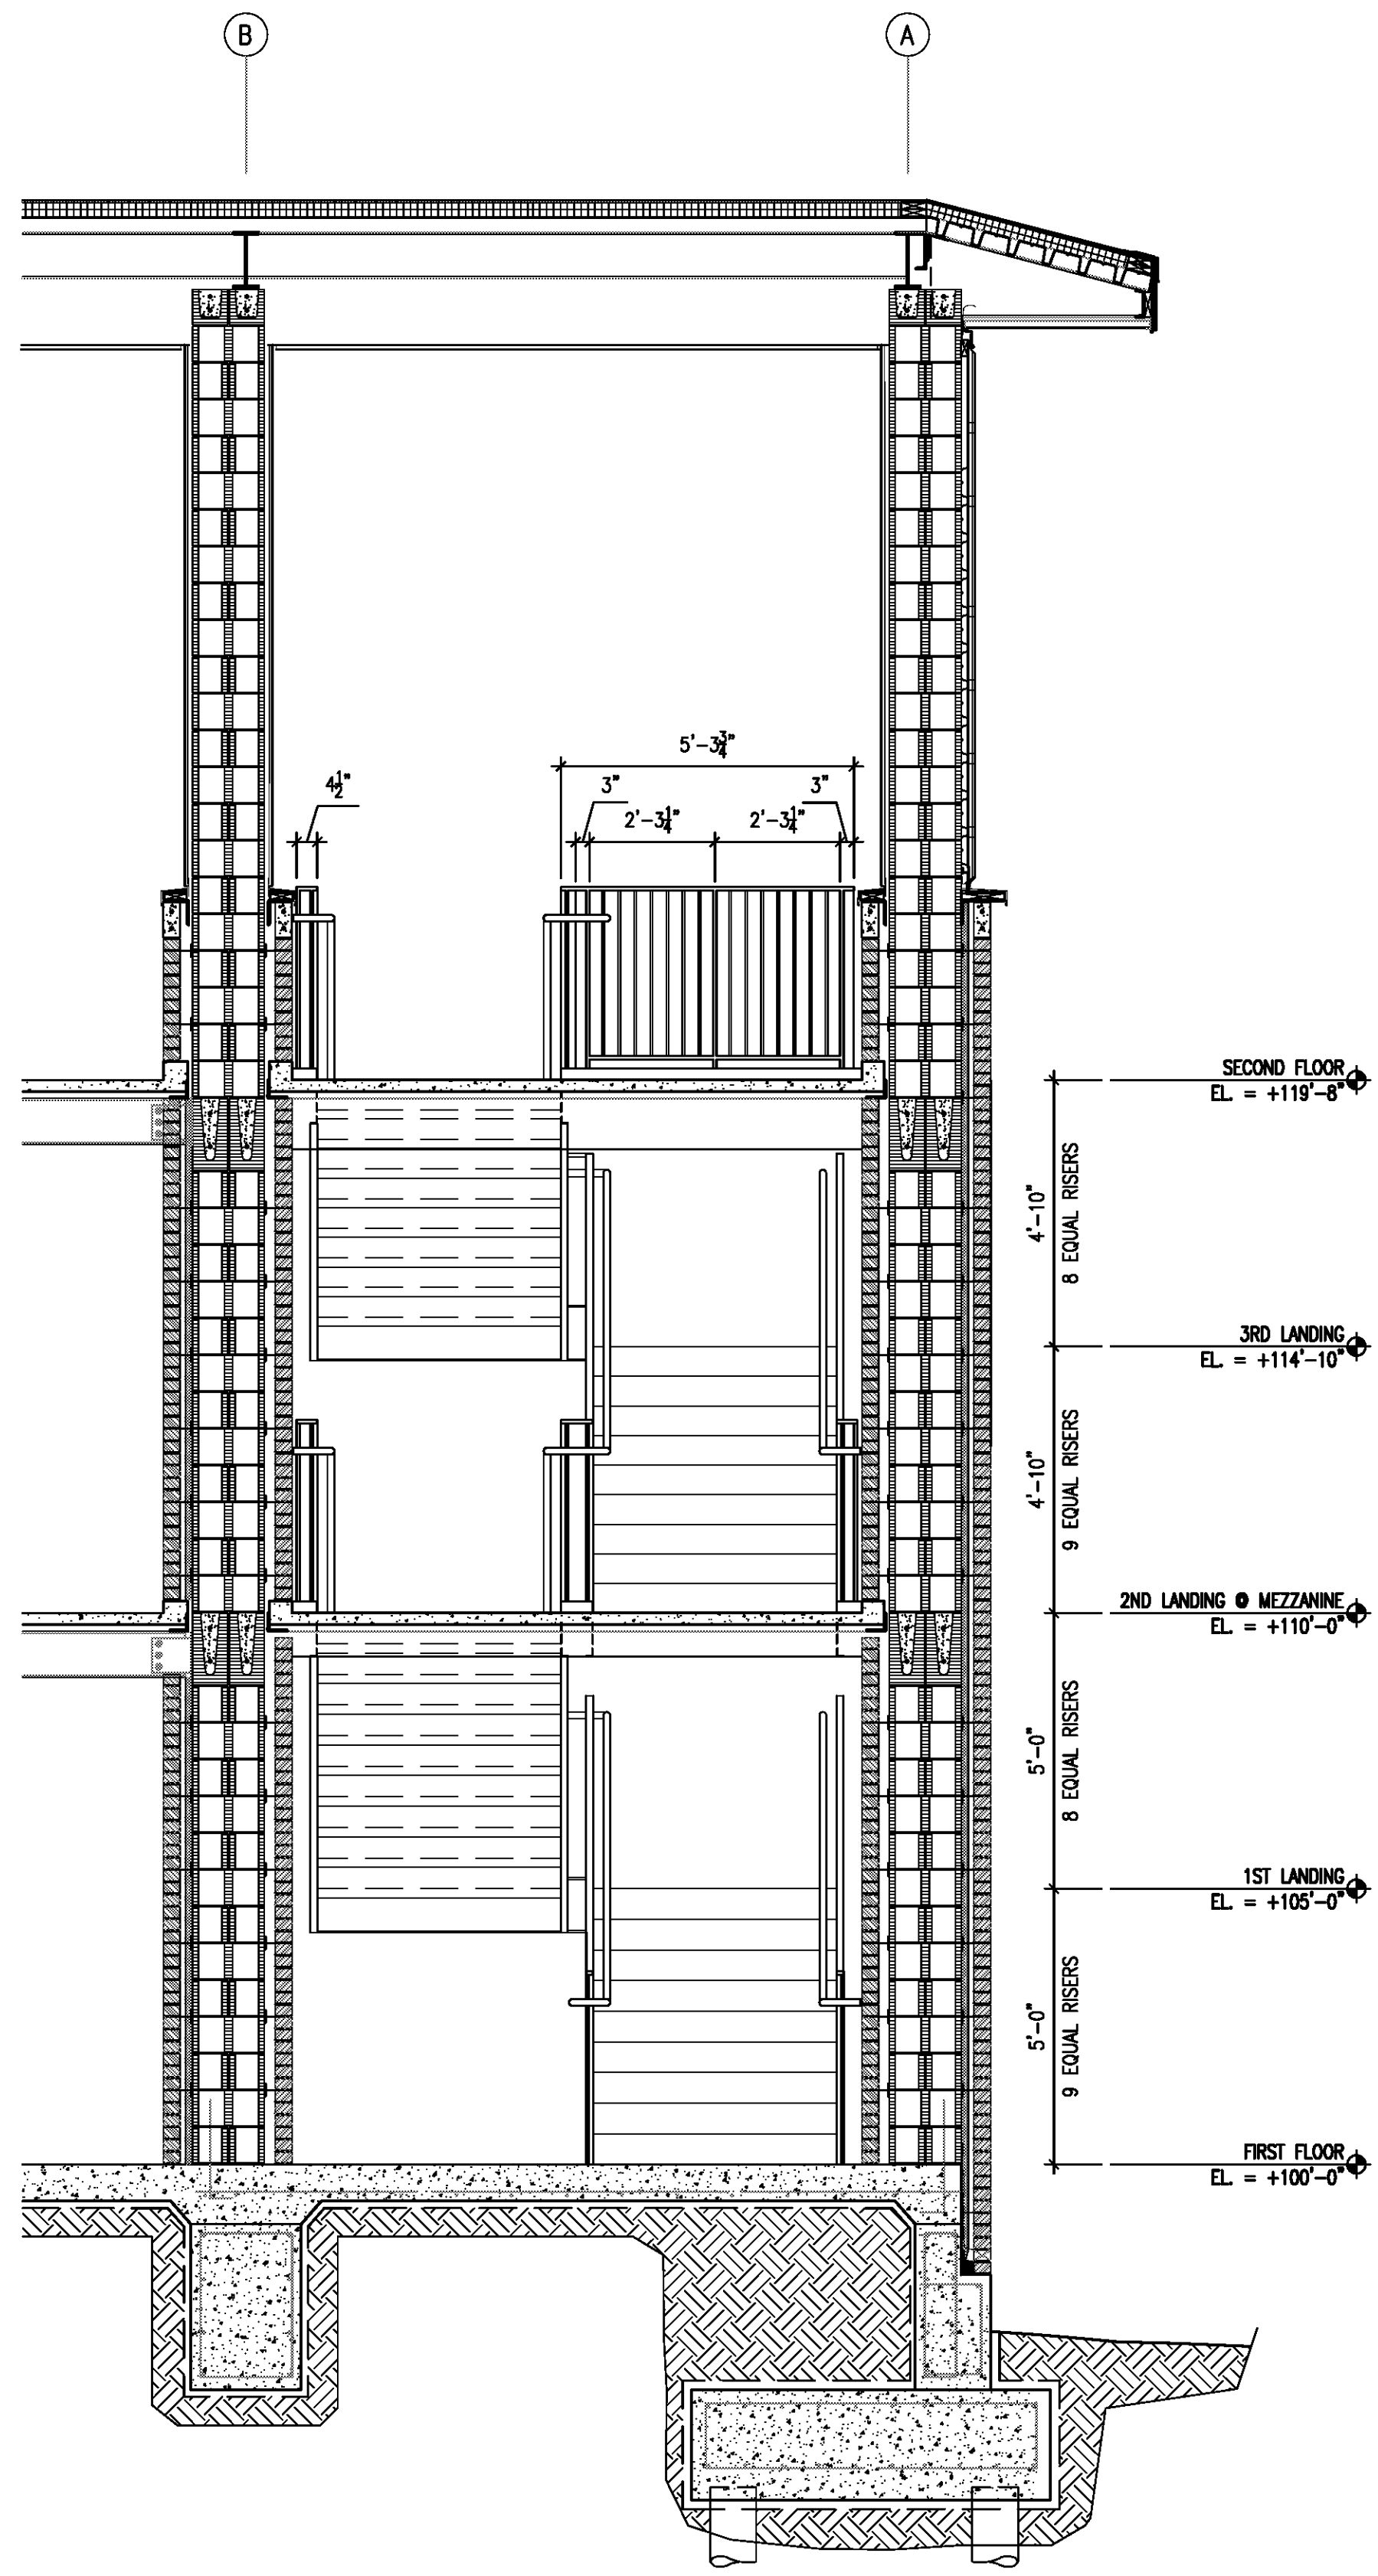

2 SECTION - STAIR A
A701 | A702 LOOKING NORTH Scale: 3/8" = 1'-0"

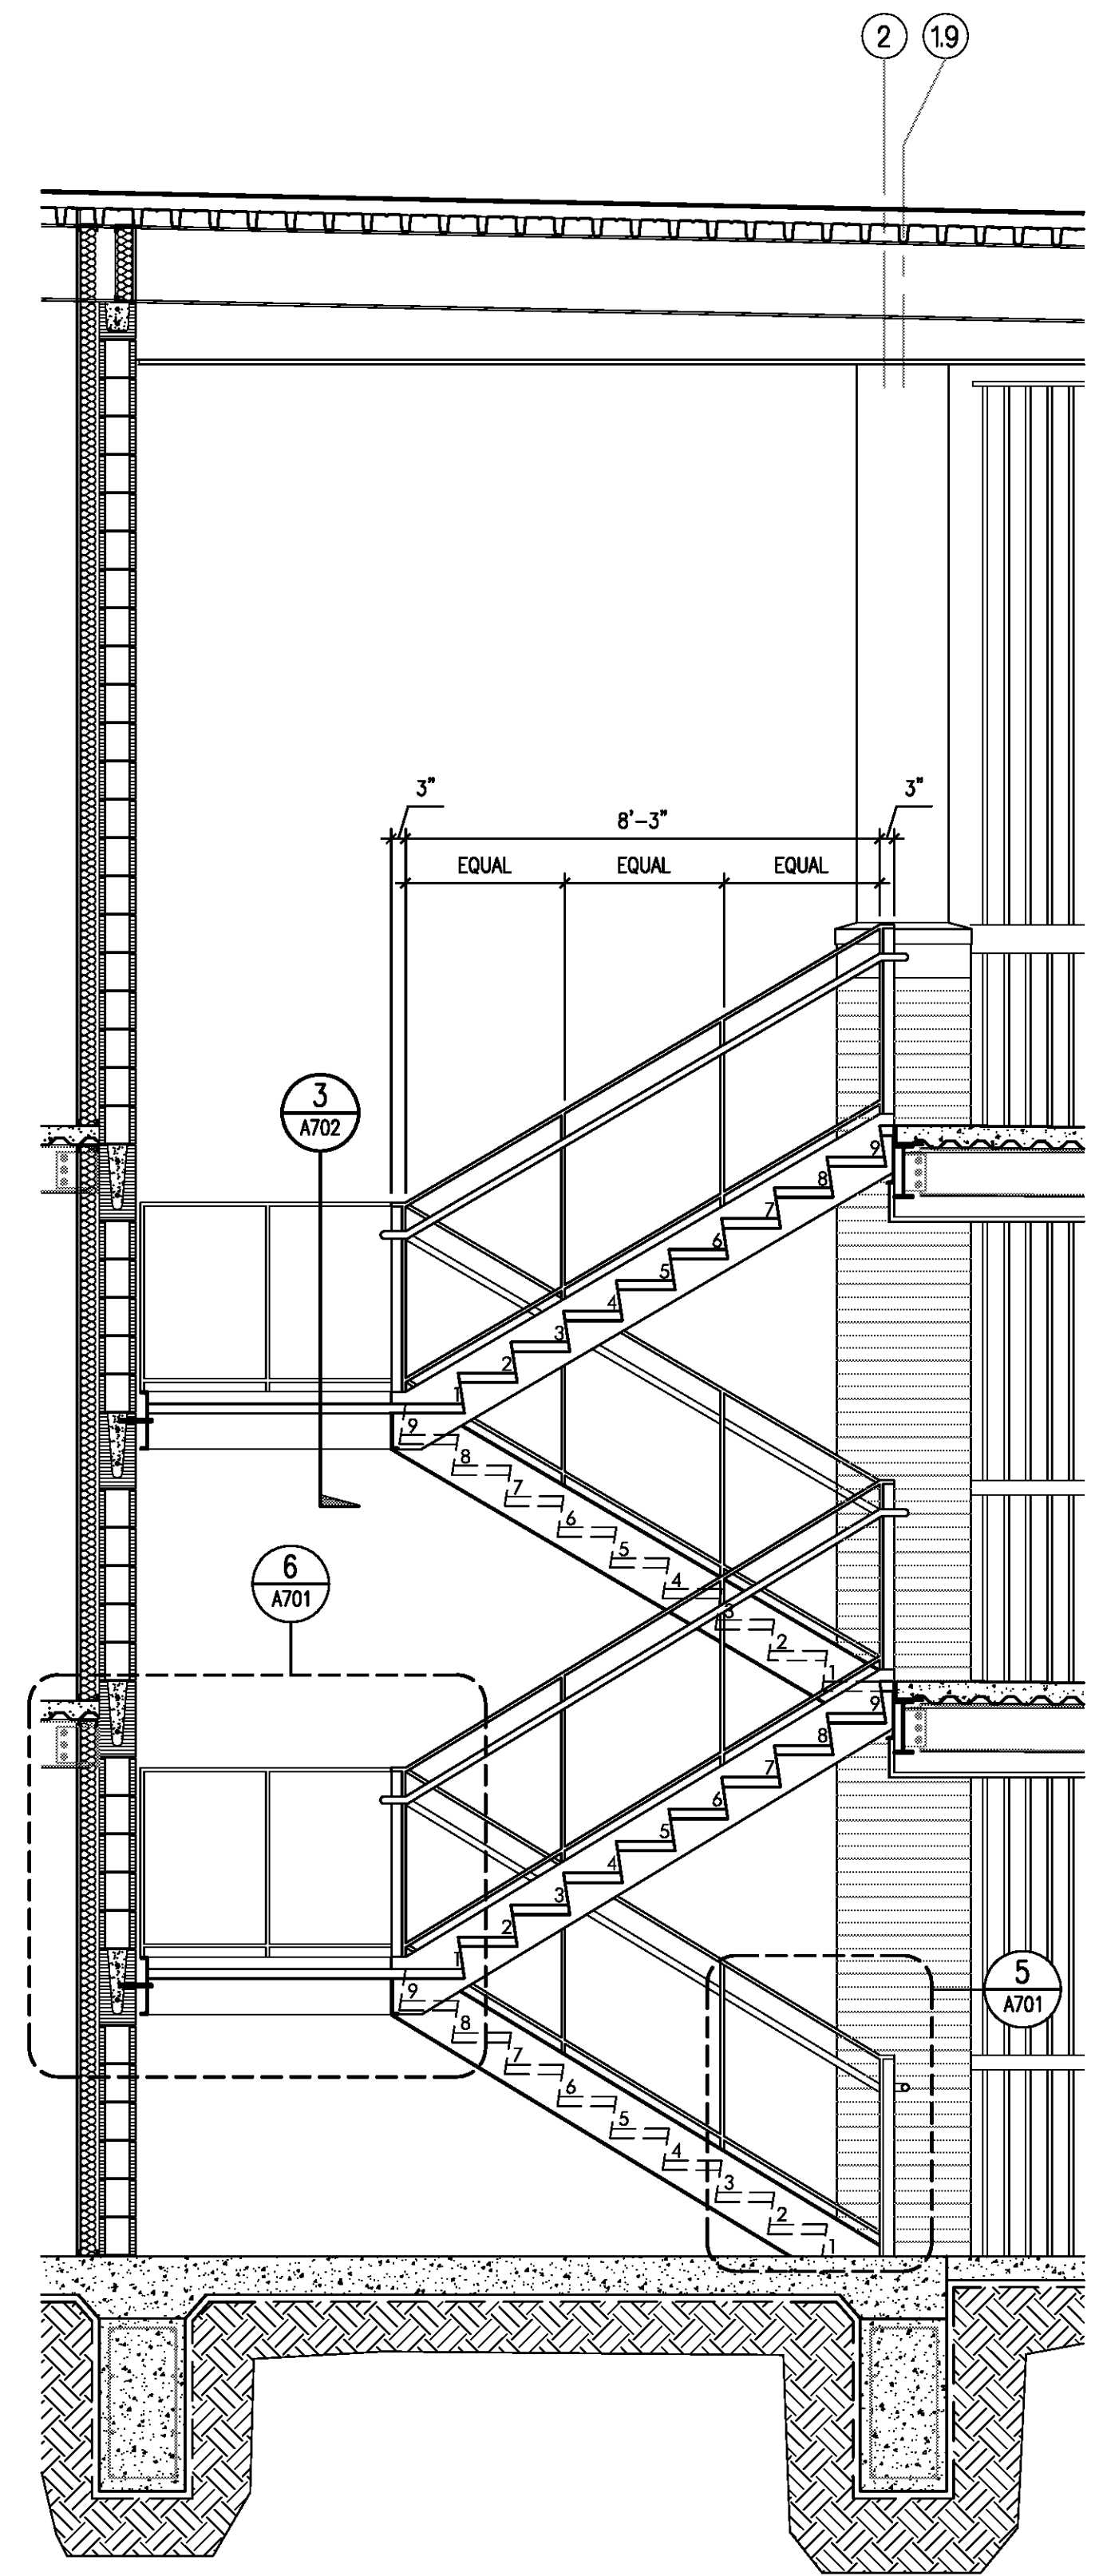

1 SECTION - STAIR A
A701 | A702 LOOKING EAST Scale: 3/8" = 1'-0"

