
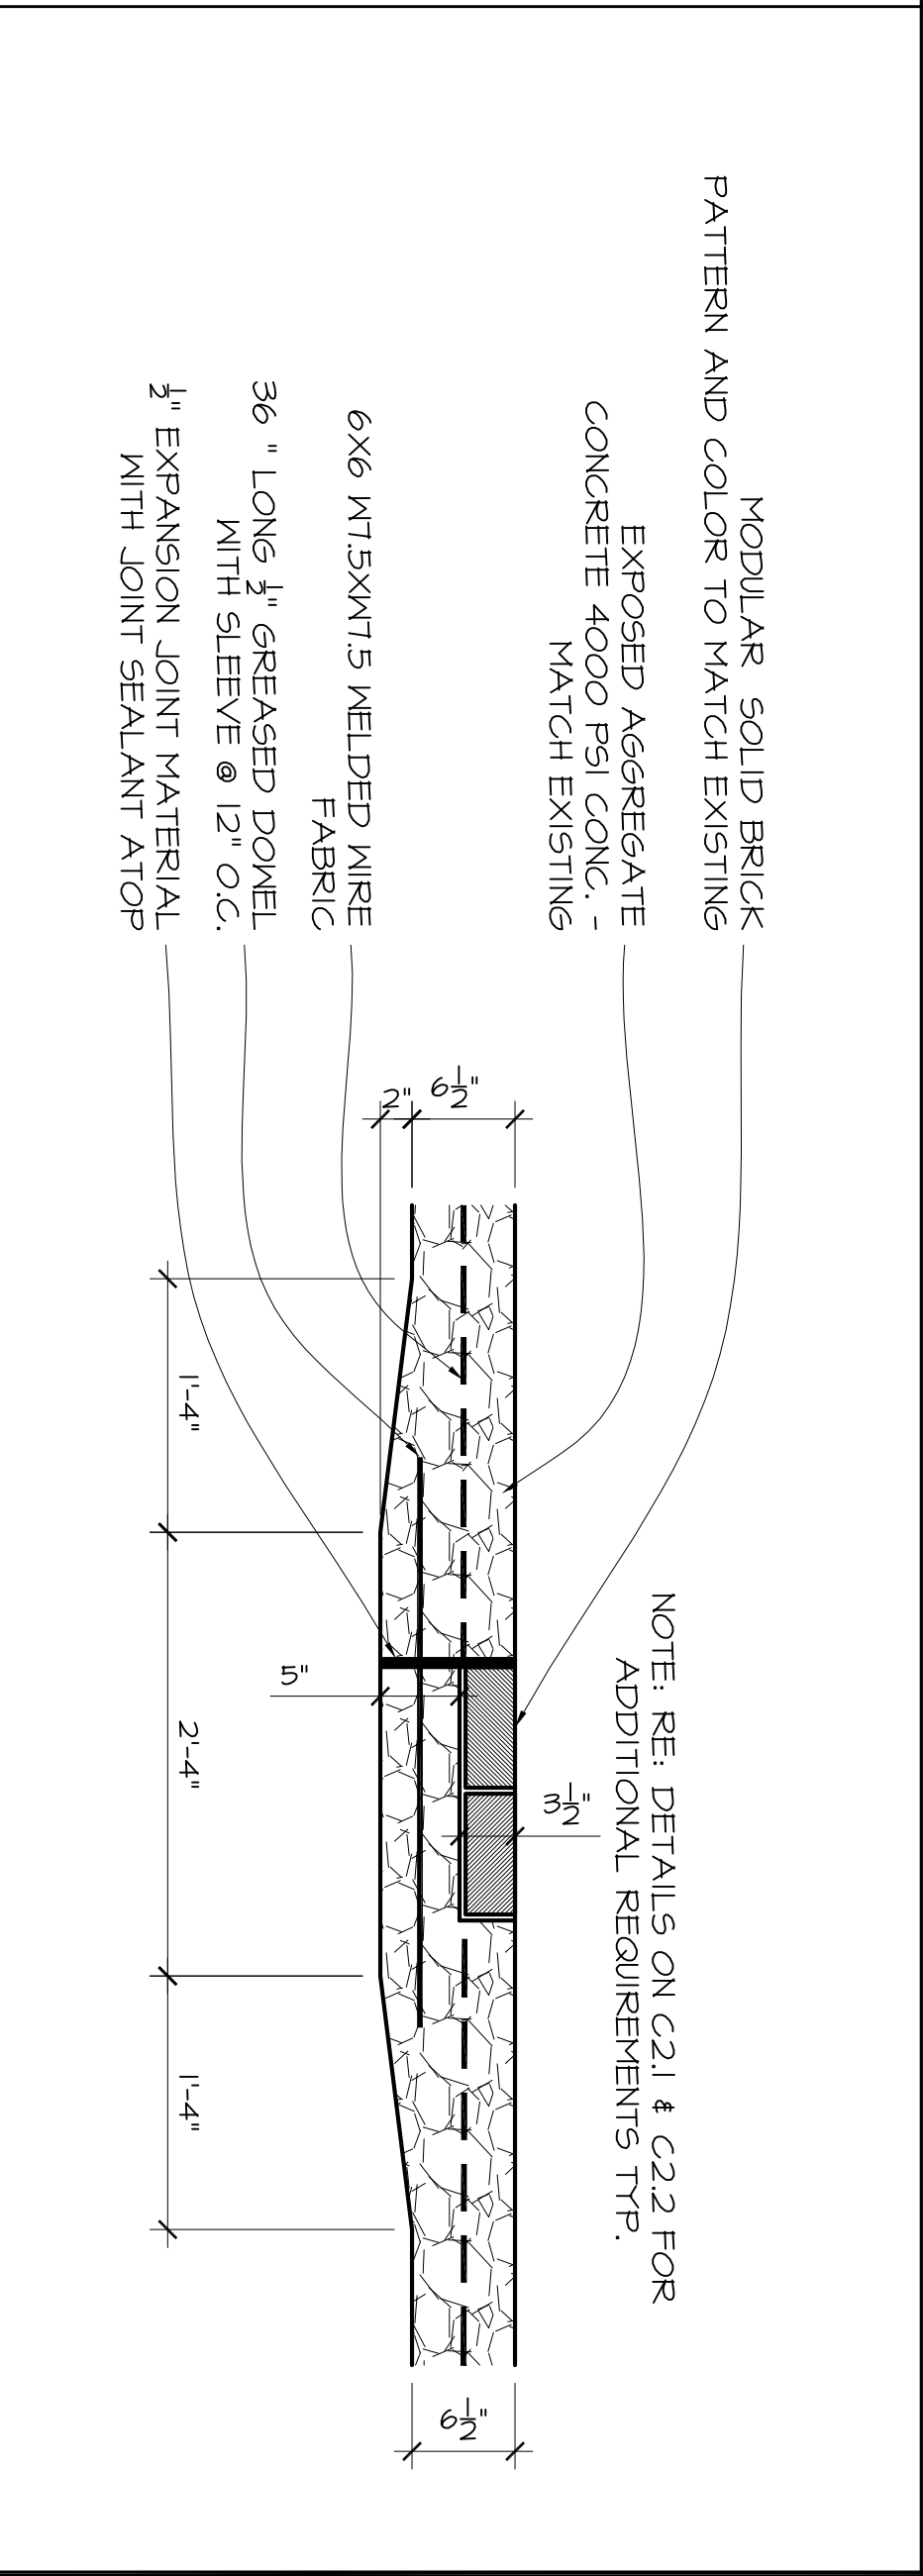




6. CONTROL JOINT IN SLAB

SCALE: 1" = 1'-0"

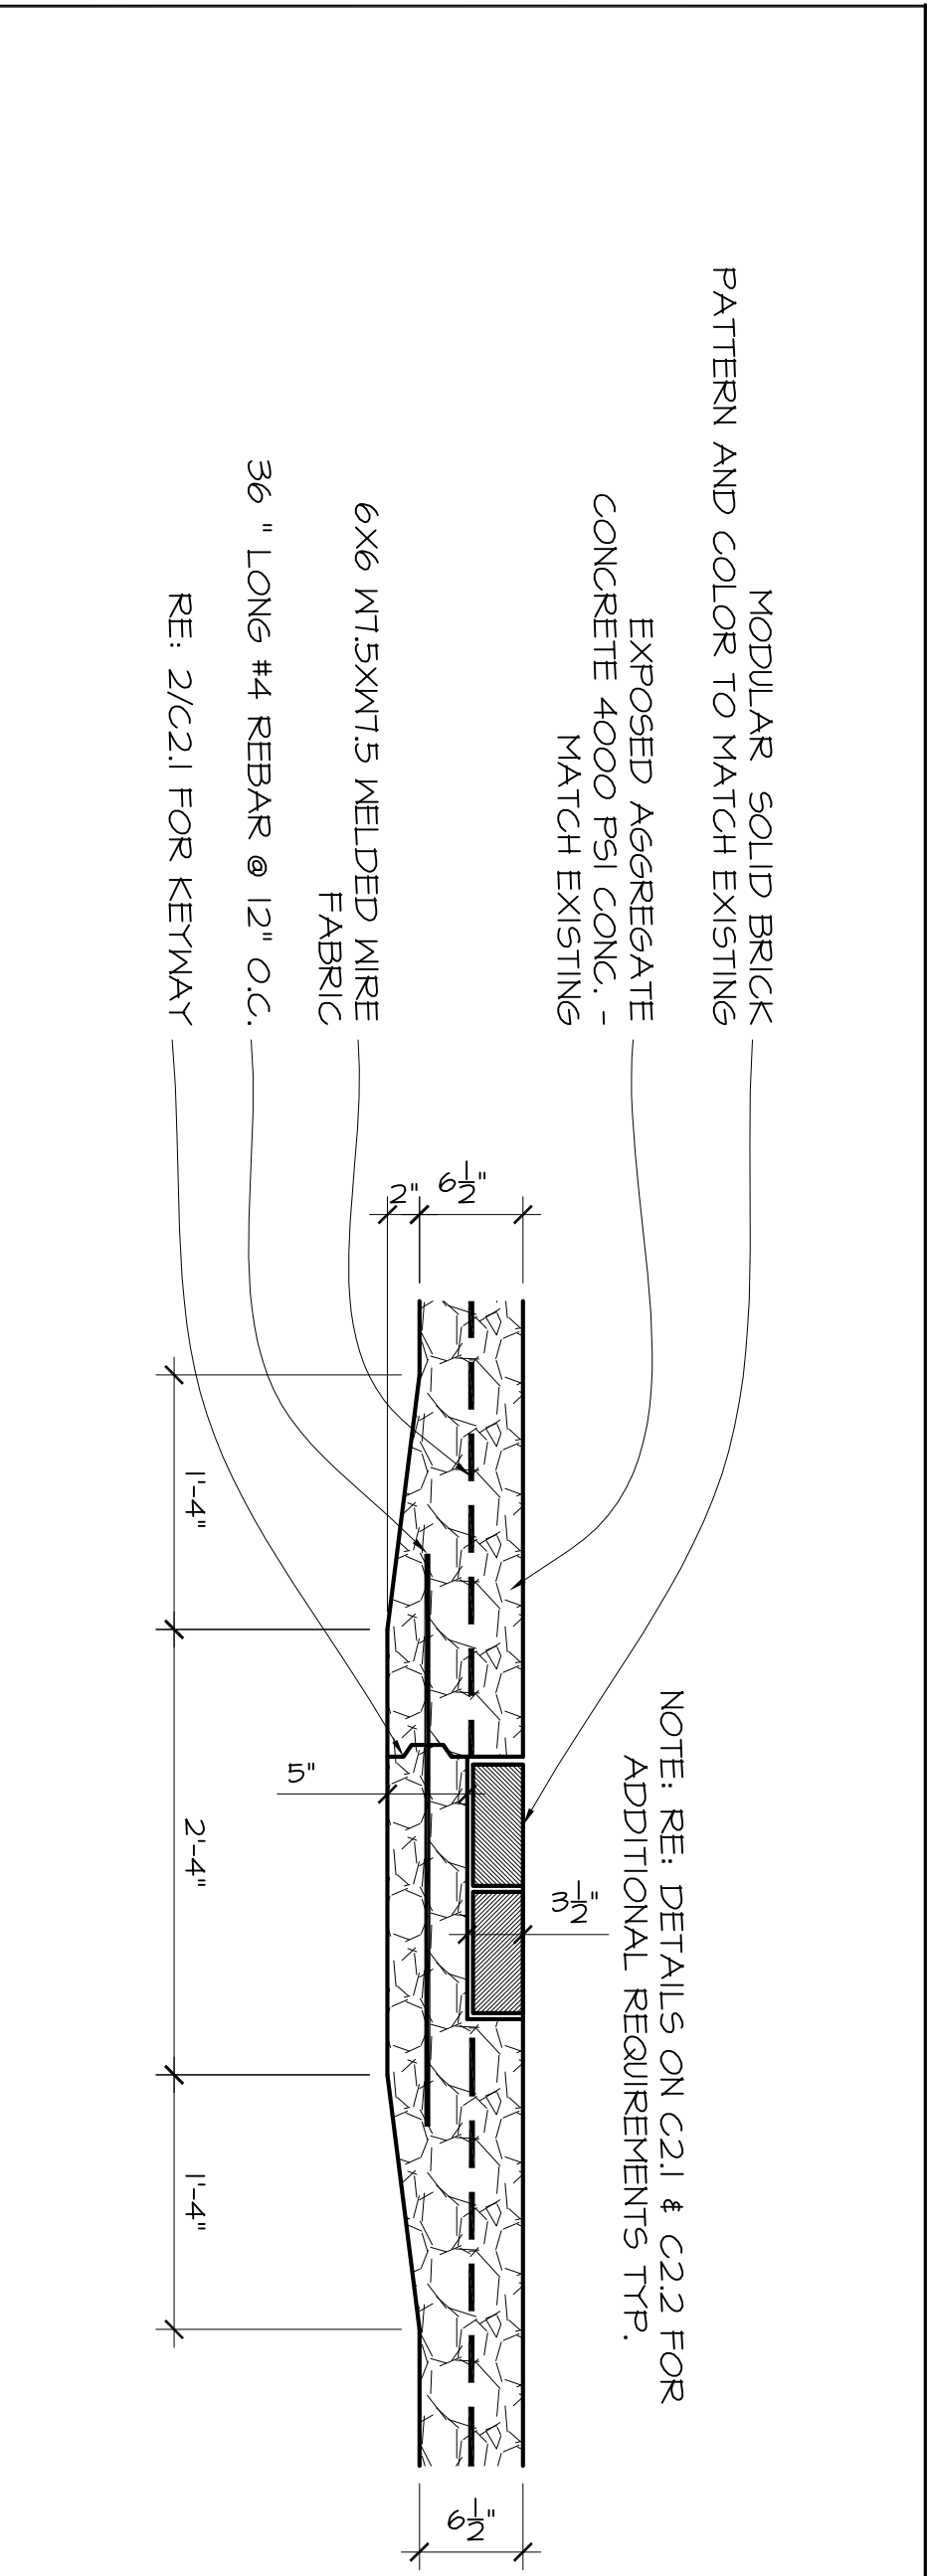



4. EXPANSION JOINT IN SIDEWALK

SCALE: 1" = 1'-0"

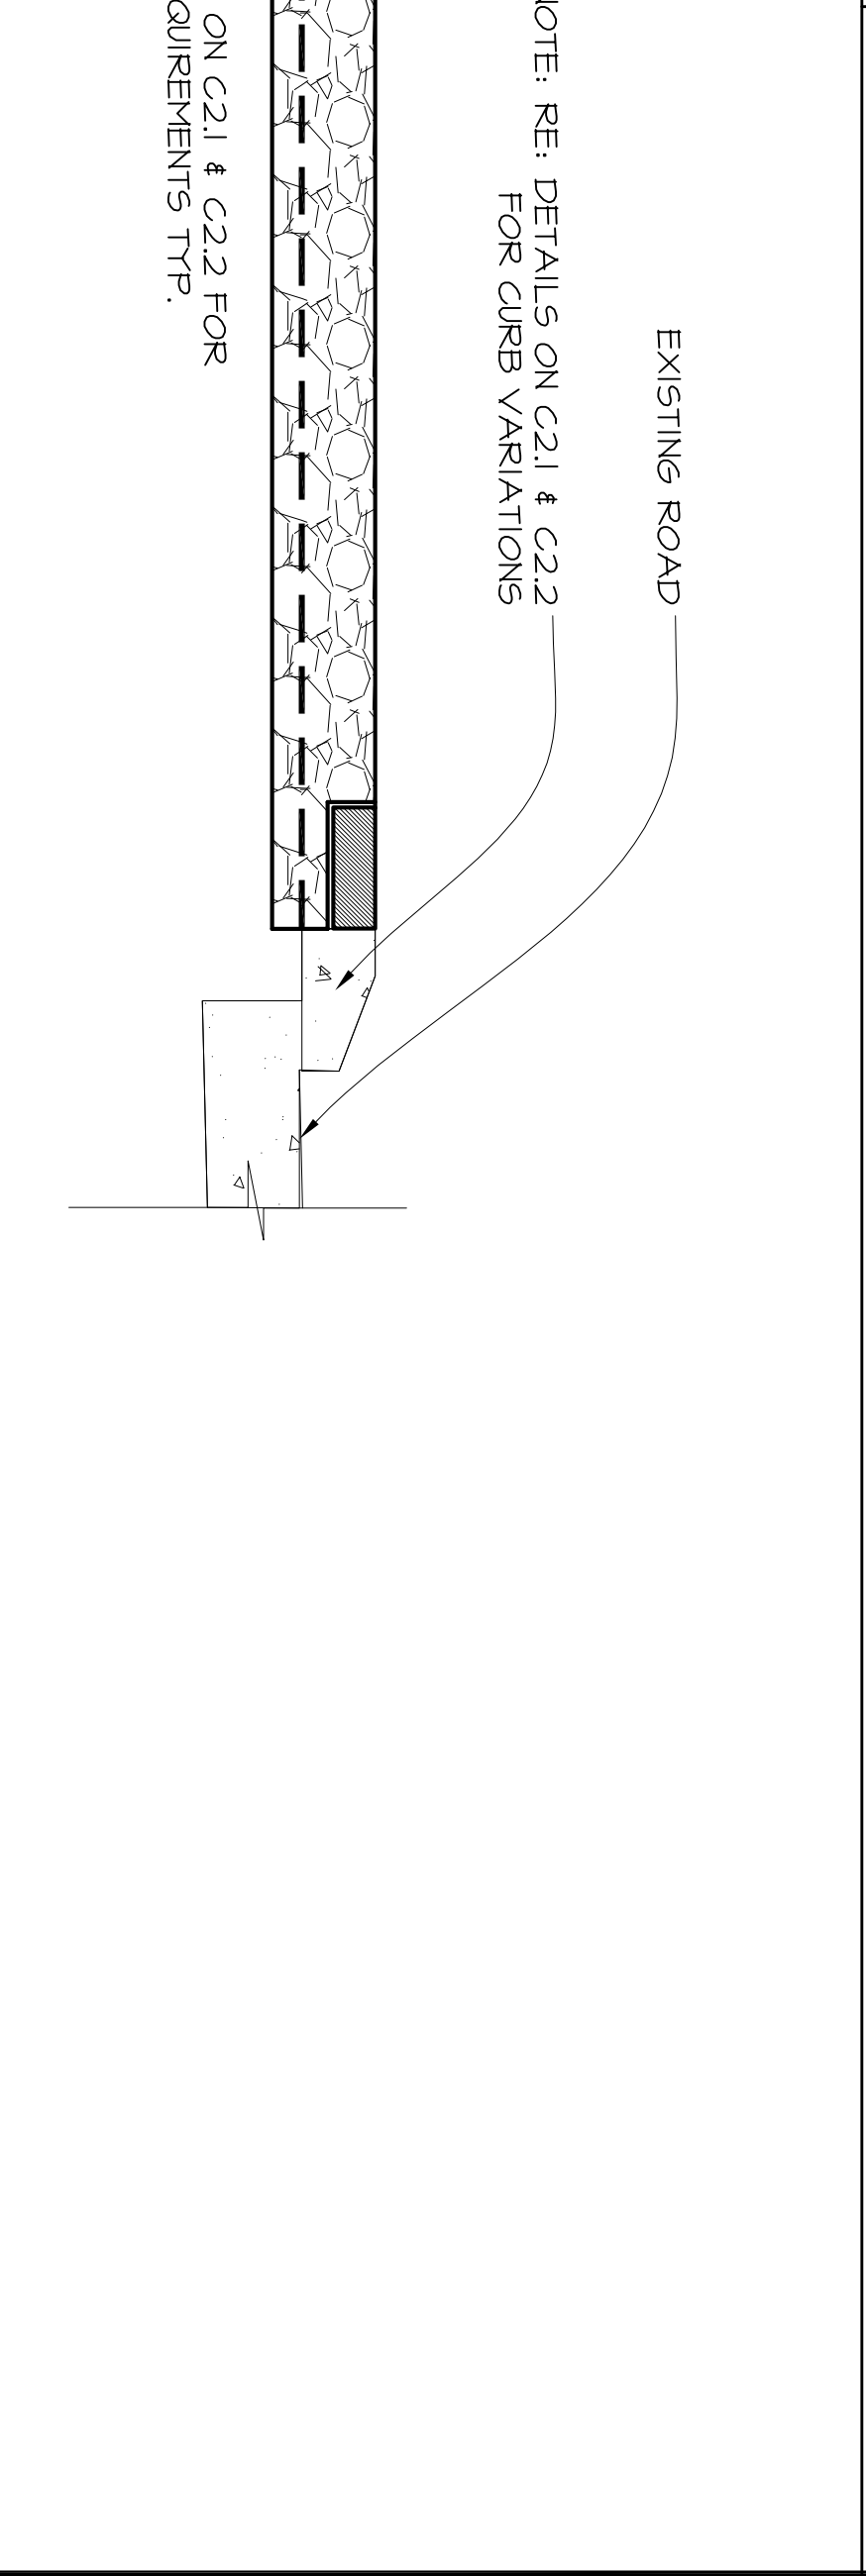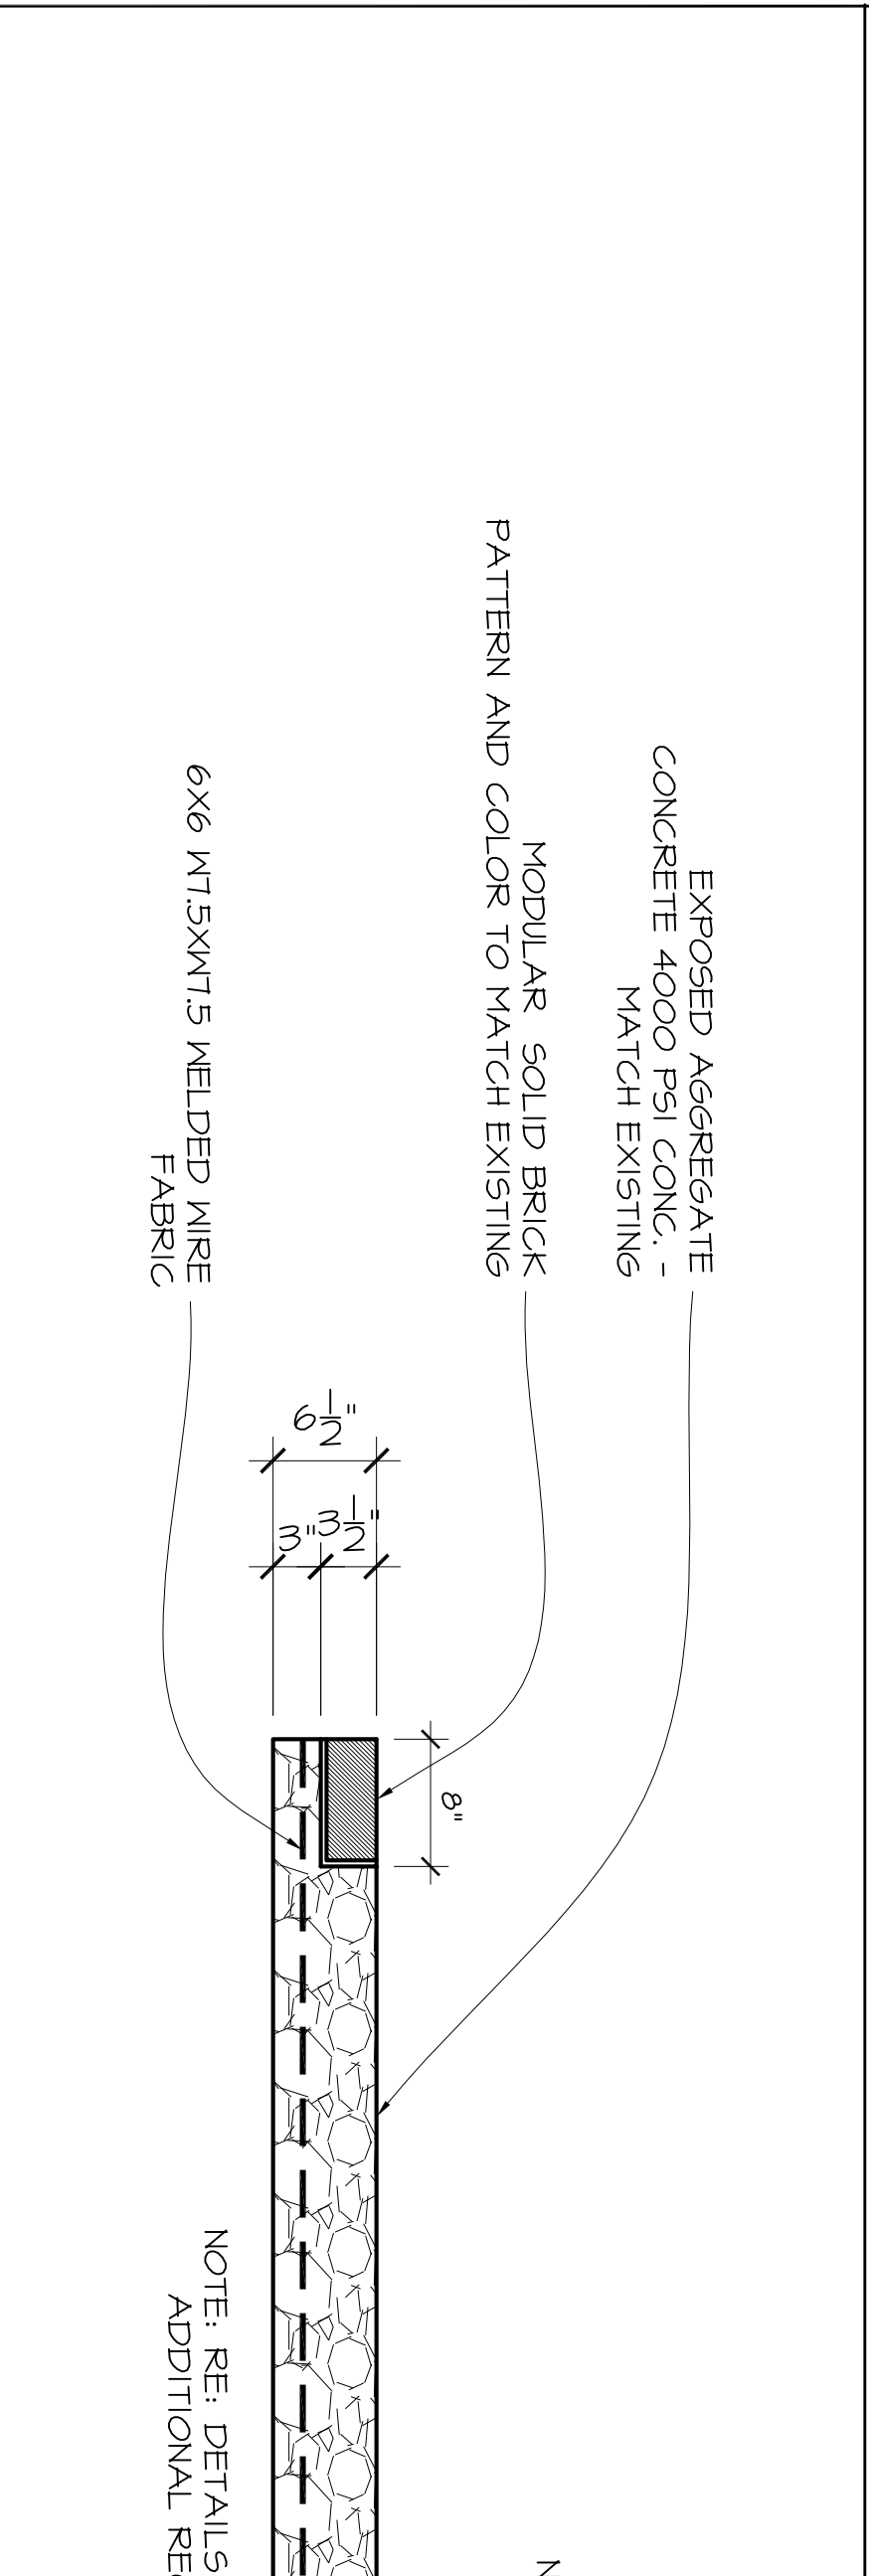

3. SECTION THRU SIDEWALK

SCALE: 1" = 1'-0"

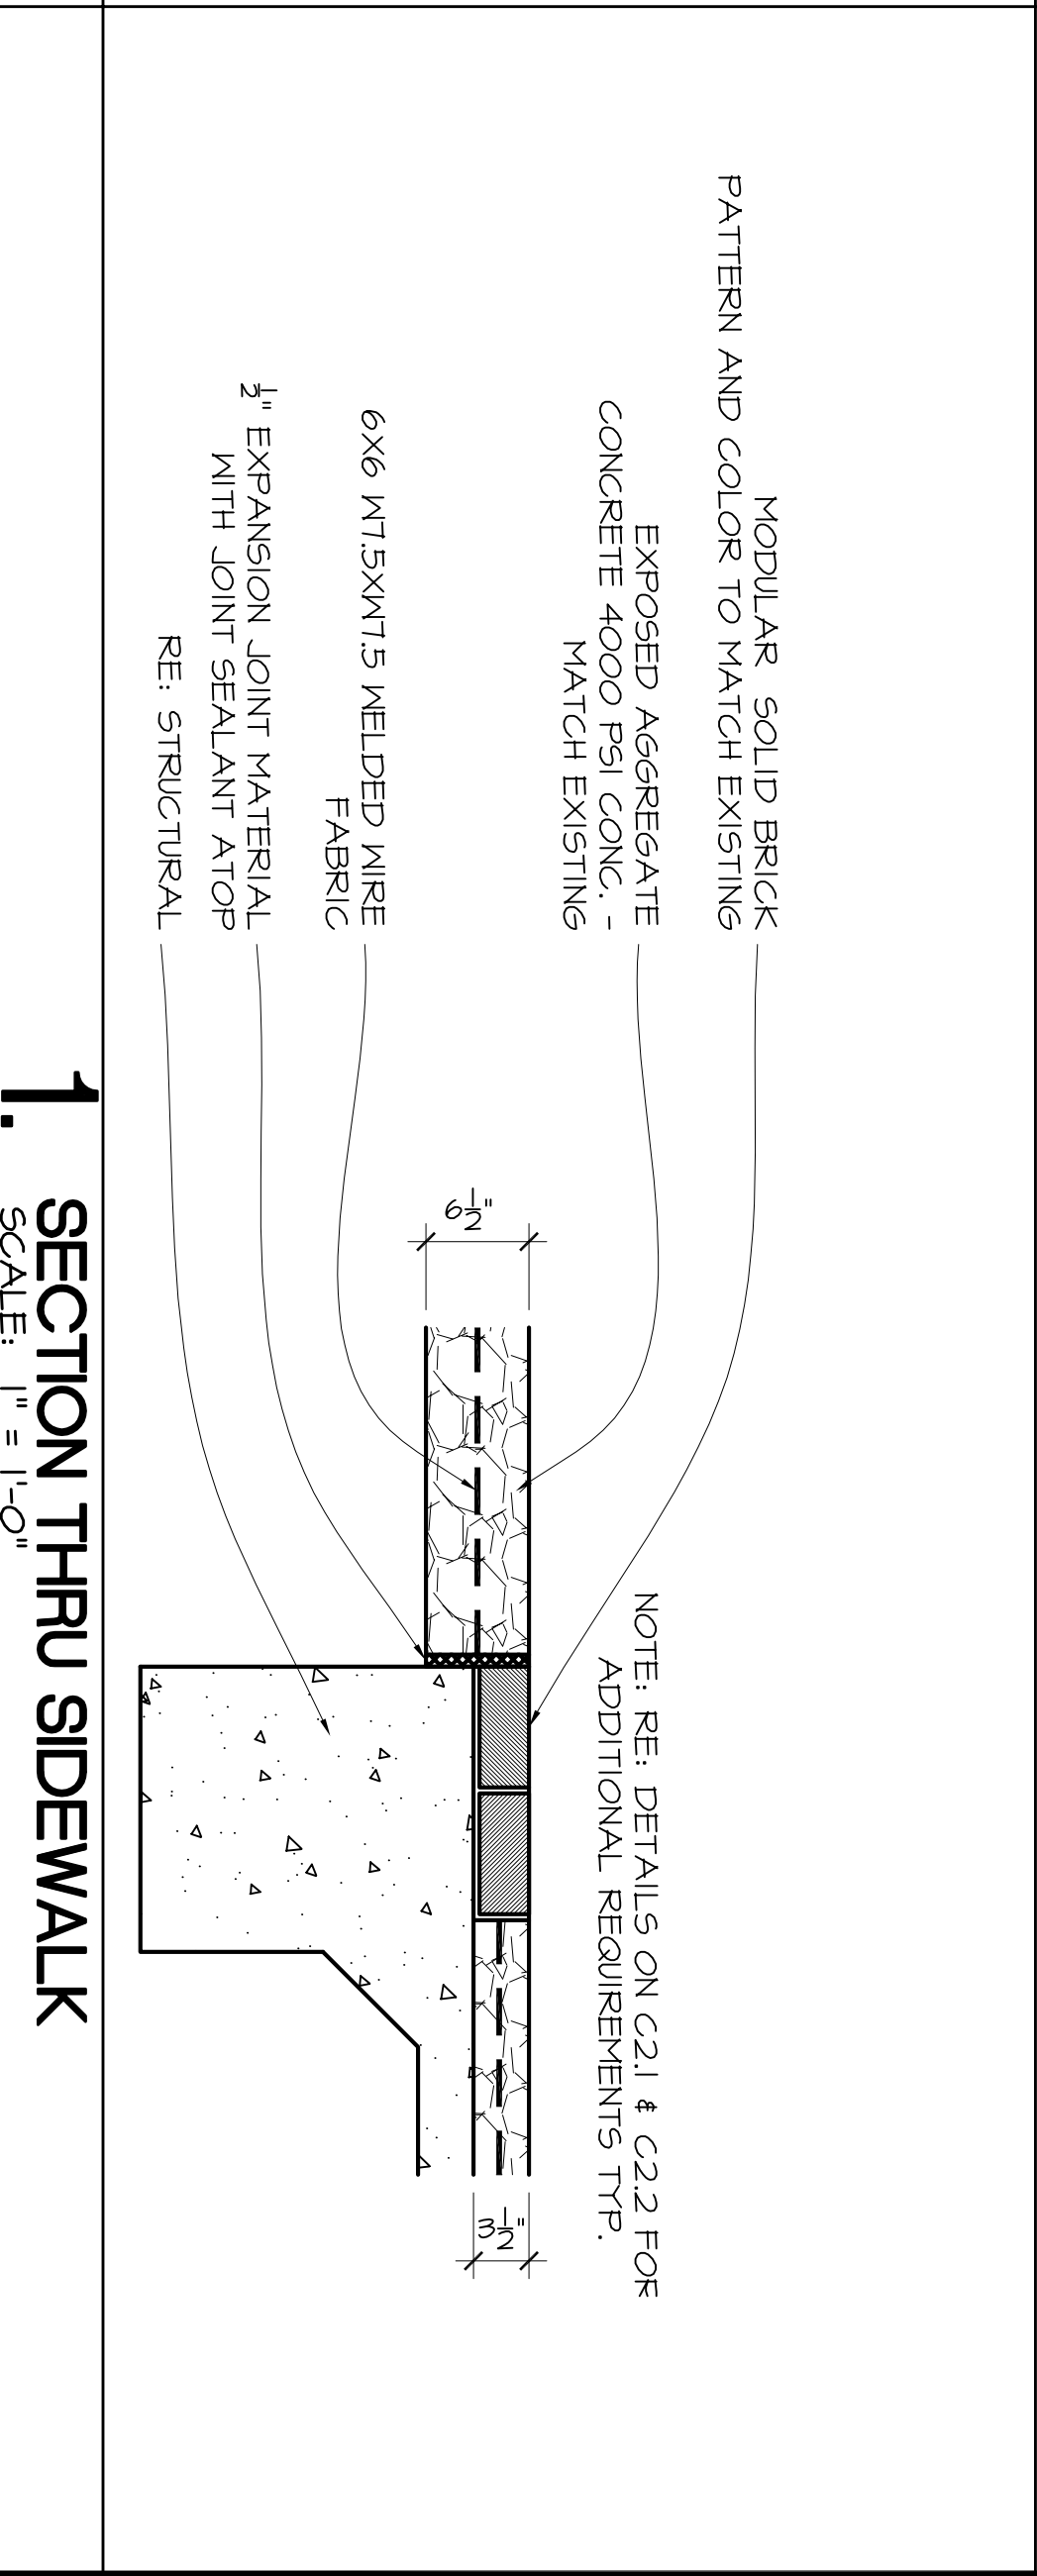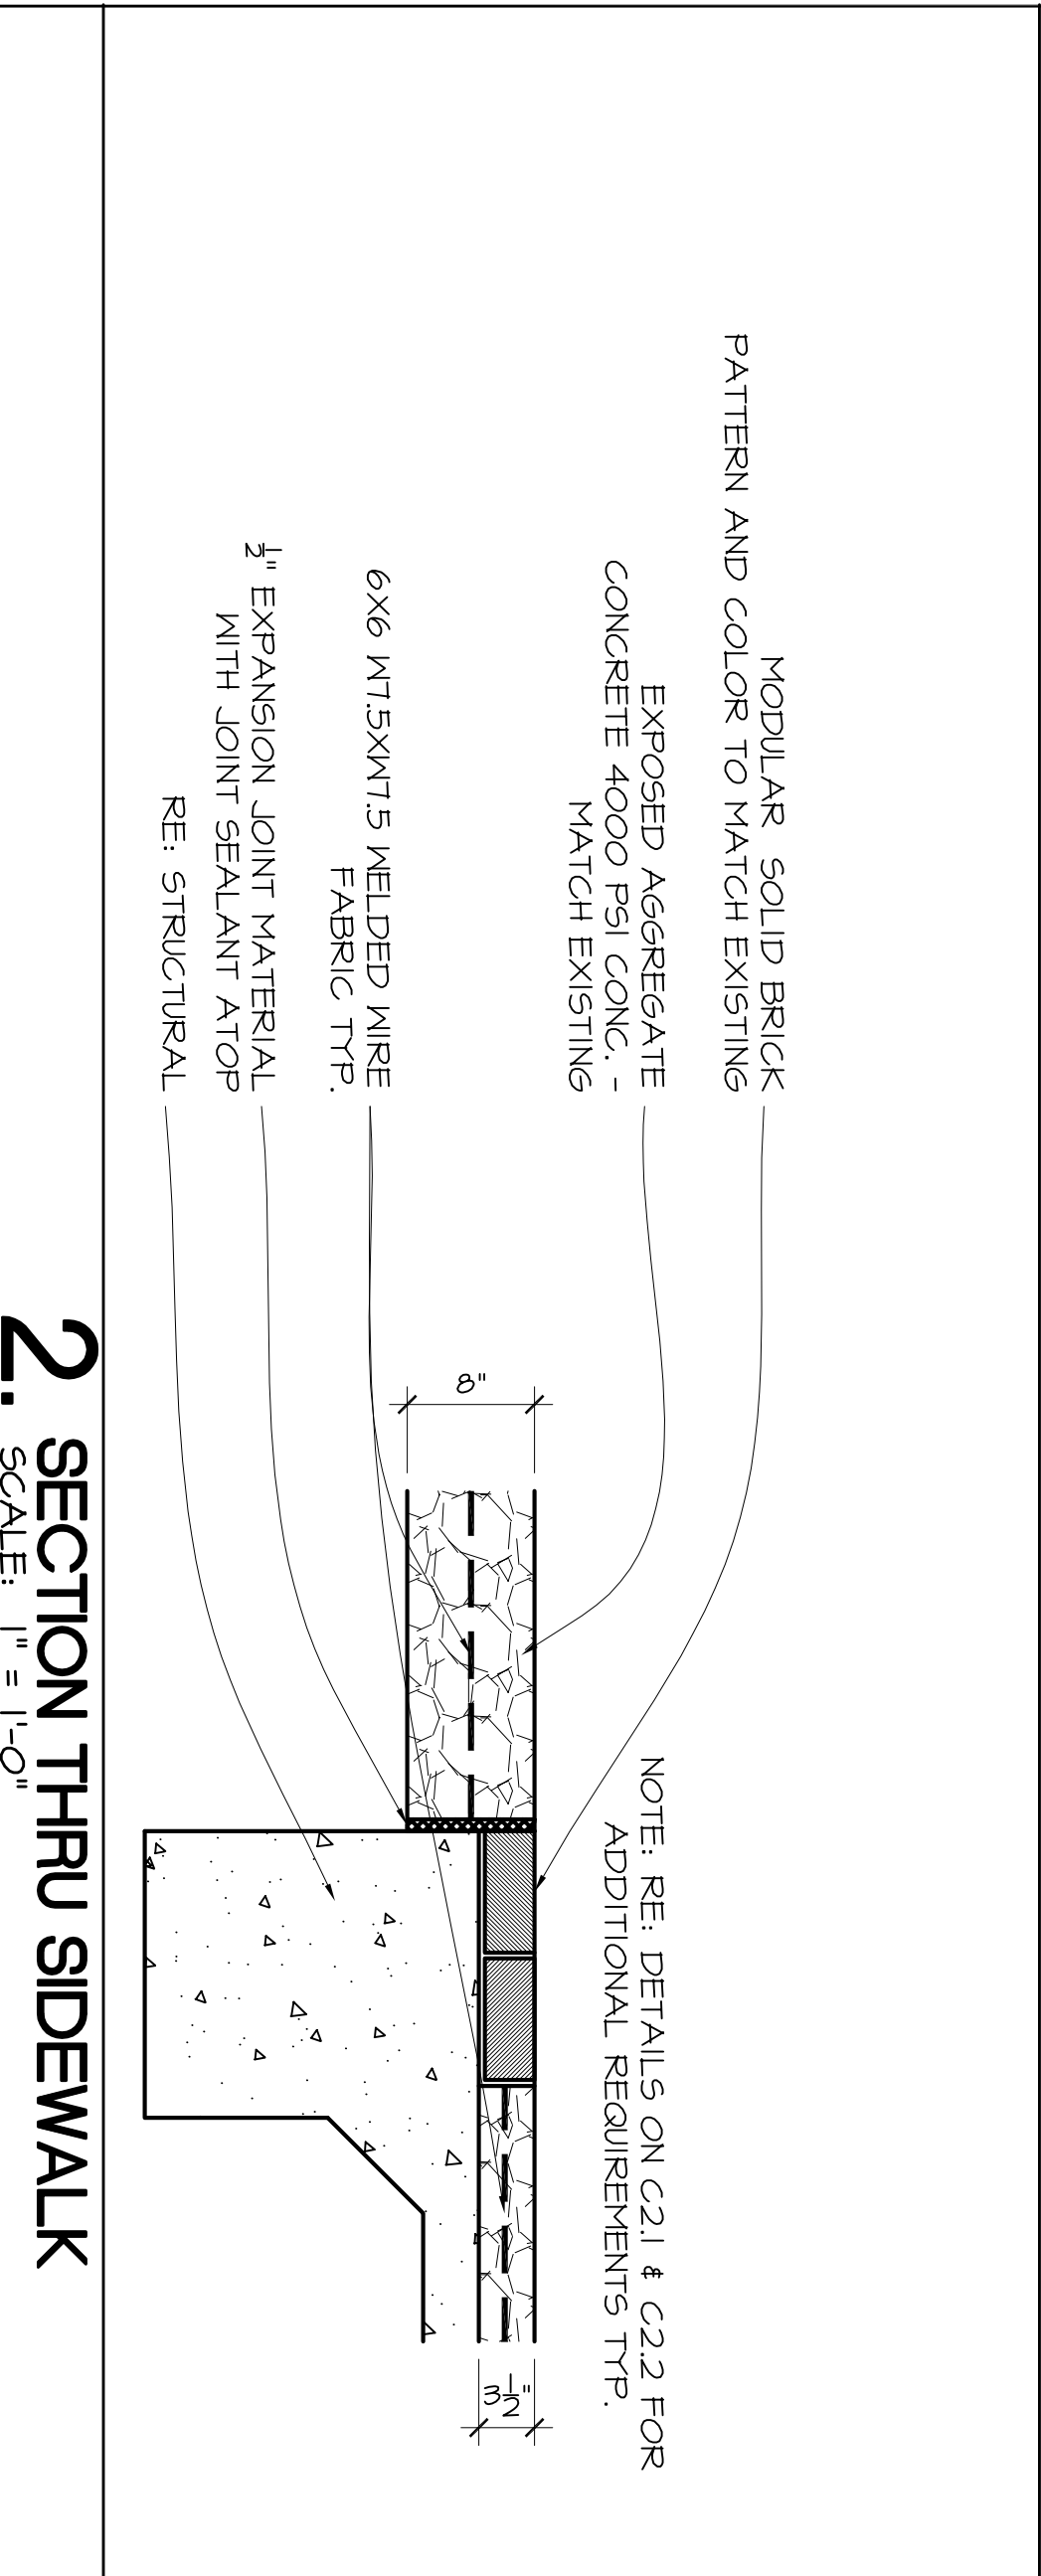

2. SECTION THRU SIDEWALK

SCALE: 1" = 1'-0"

PROJECT DESIGN GROUP, LLC
 300 LAFAYETTE STREET, SUITE 200
 NEW ORLEANS, LOUISIANA 70130
 (504) 523-6472 FAX (504) 529-1181

REK ARCHITECTS, LLC
 21489 KOOP DRIVE, SUITE 5
 MANDEVILLE, LOUISIANA 70471
 (985) 875-7534 FAX (985) 875-7837

no.	revision	date
ADDENDUM # 1		11-10-09

**SLIDELL MUNICIPAL CENTER
 BUILDING 2**
 SLIDELL, LA

PAVING DETAILS

FILE NAME: drawing number

PROJECT NUMBER: 51093.02

DATE: 9-5-09

PHASE: CD

AO.12

