



2 RAMP • EXISTING BUILDING  
A10 1/4" = 1'-0"

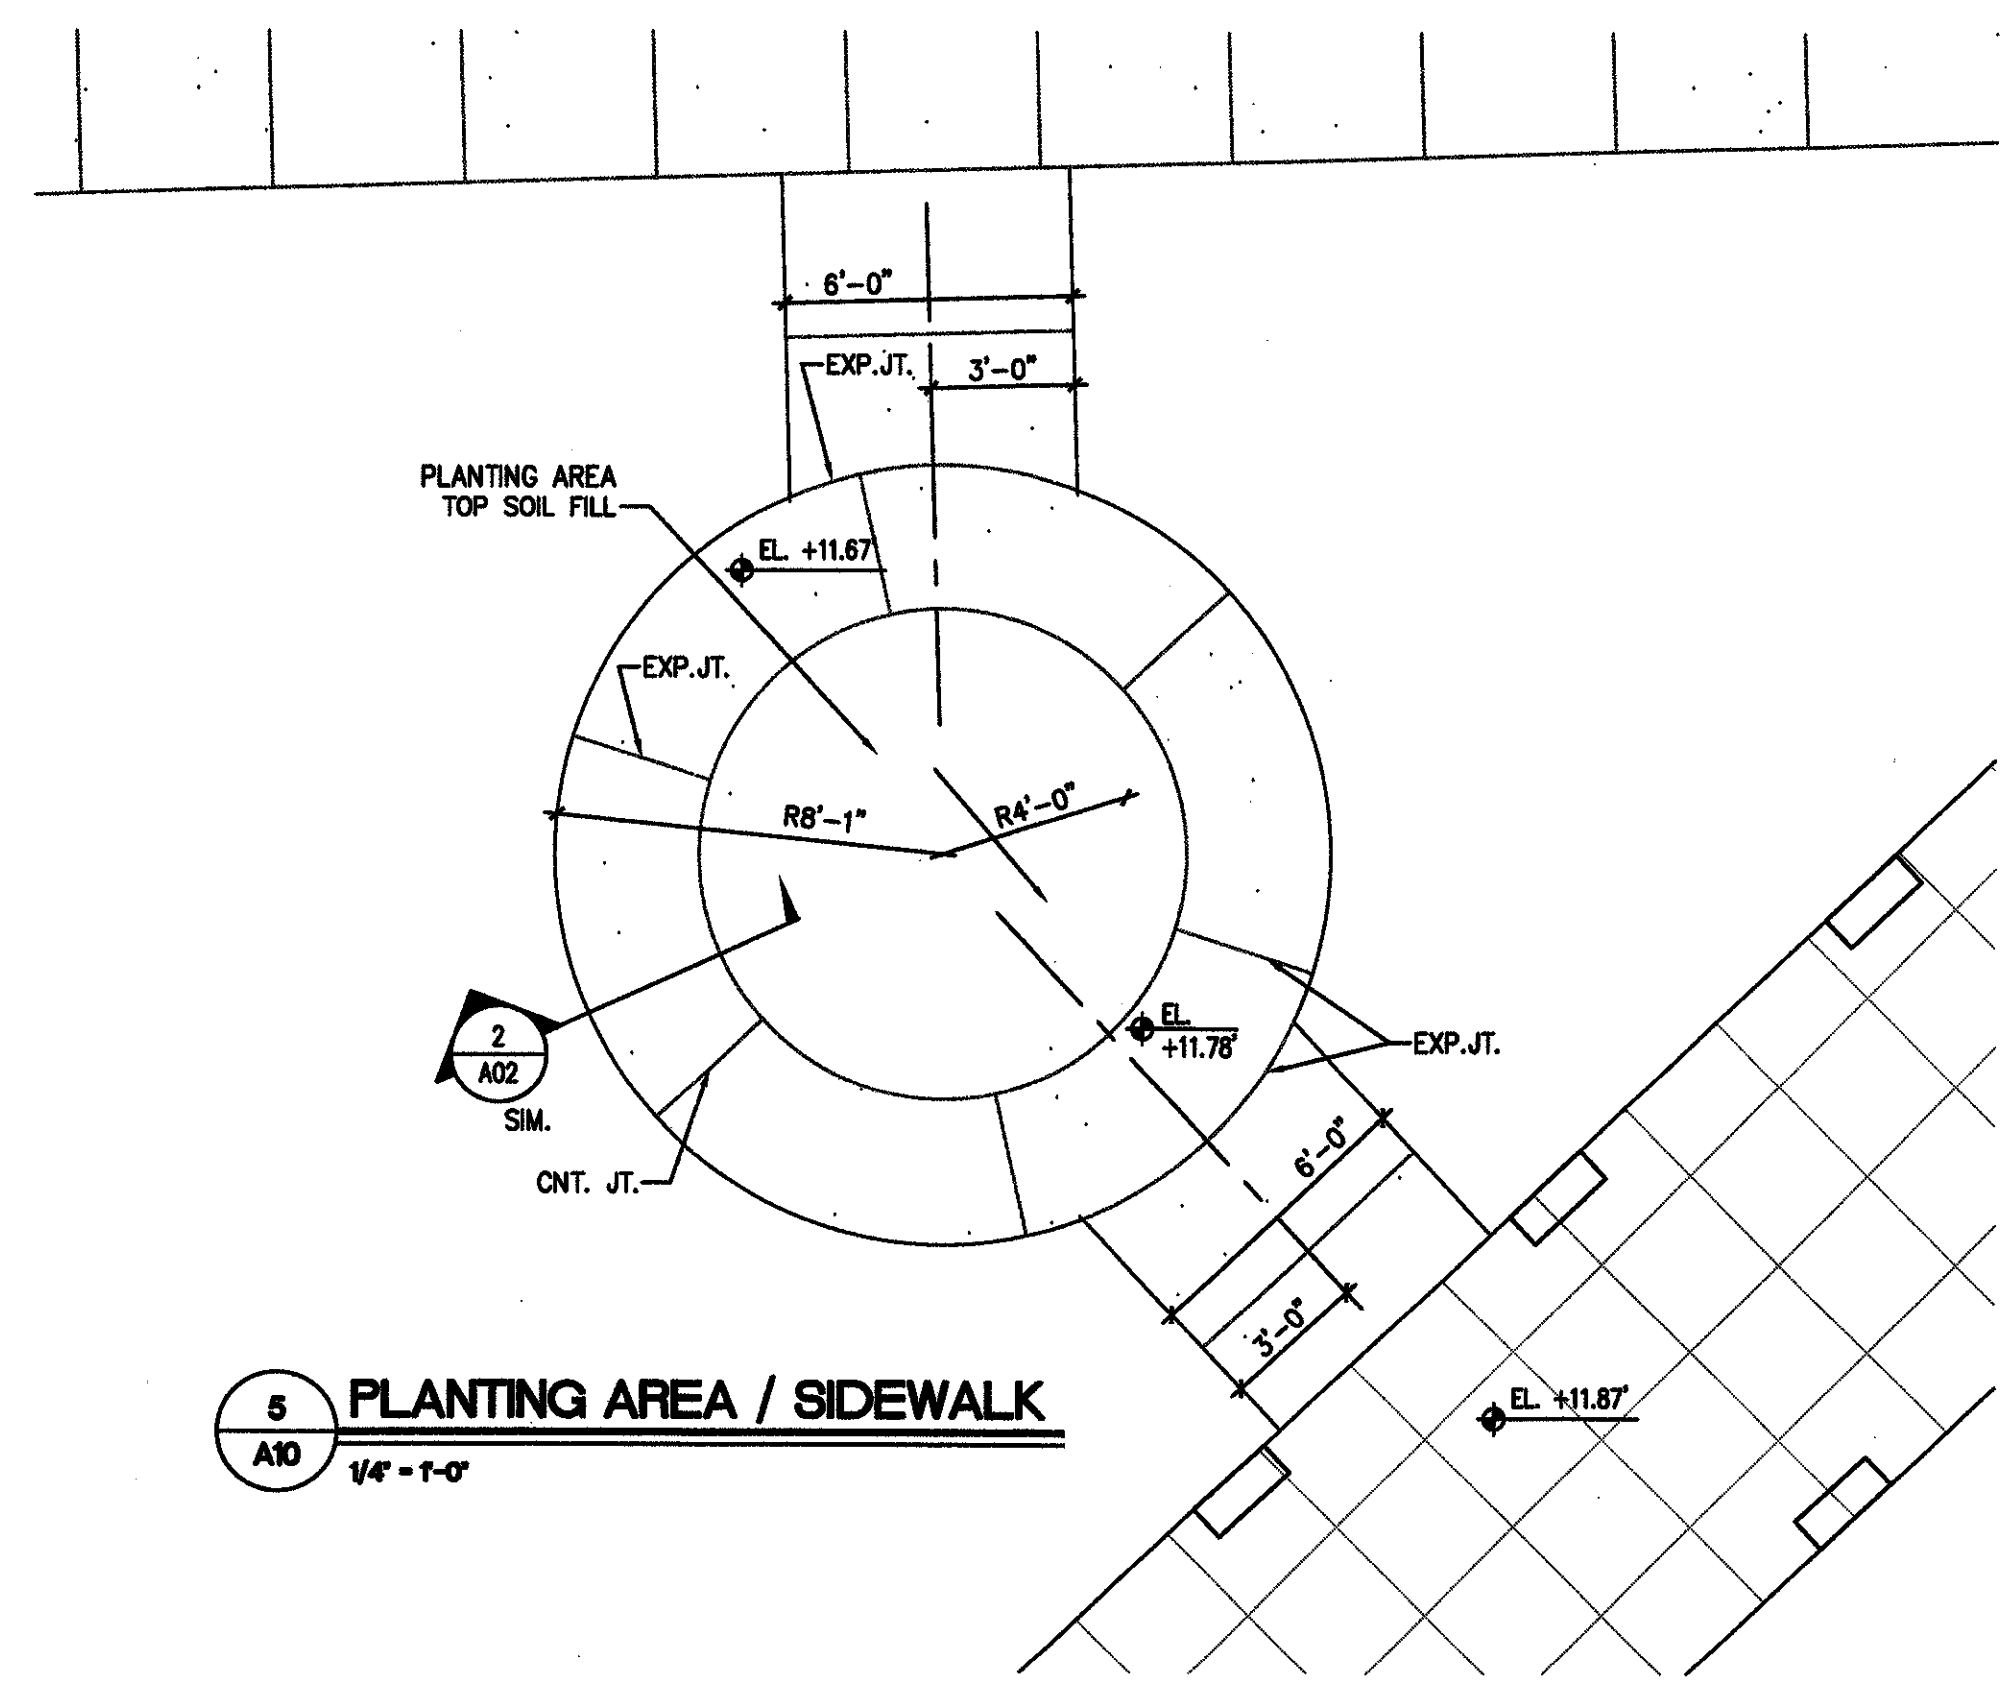


5 PLANTING AREA / SIDEWALK  
A10 1/4" = 1'-0"

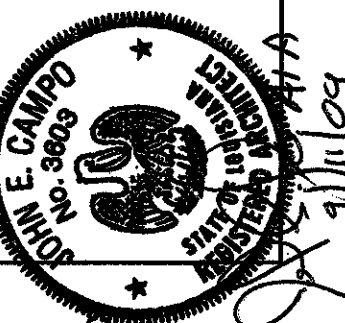

John E. Campo, Architect  
105 Ducayet Dr.  
Destrehan, LA 70047  
(985) 764-8859

*Campo Design*  
ARCHITECTS

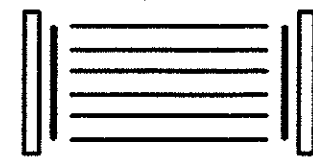

MSGR. JOHN N. PHUC  
EDUCATION CENTER - FINAL PHASE  
13396 RIVER ROAD, DESTREHAN, LOUISIANA  
ST. CHARLES BORROMEO CATHOLIC CHURCH PARISH

**A10**

SHEET 11 OF 29

DATE:  
SEPT. 11, 2009  
CD - 1705