


John E. Campo, Architect
 105 Ducaquet Dr.
 Destrehan, LA 70047
 (985) 764-8959

Campo Design
 ARCHITECTS

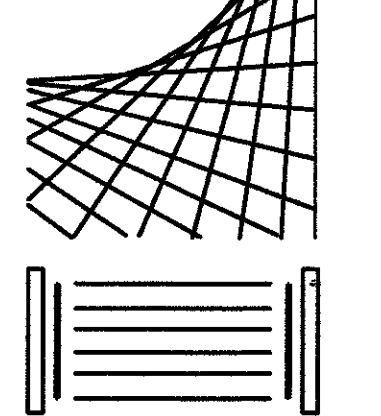


MSGR. JOHN N. PHUC
 EDUCATION CENTER - FINAL PHASE
 13396 RIVER ROAD, DESTREHAN, LOUISIANA
 ST. CHARLES BORROMEO CATHOLIC CHURCH PARISH


A16

SHEET 17 OF 29


DATE:
 SEPT. 11, 2009
 CD - 1705

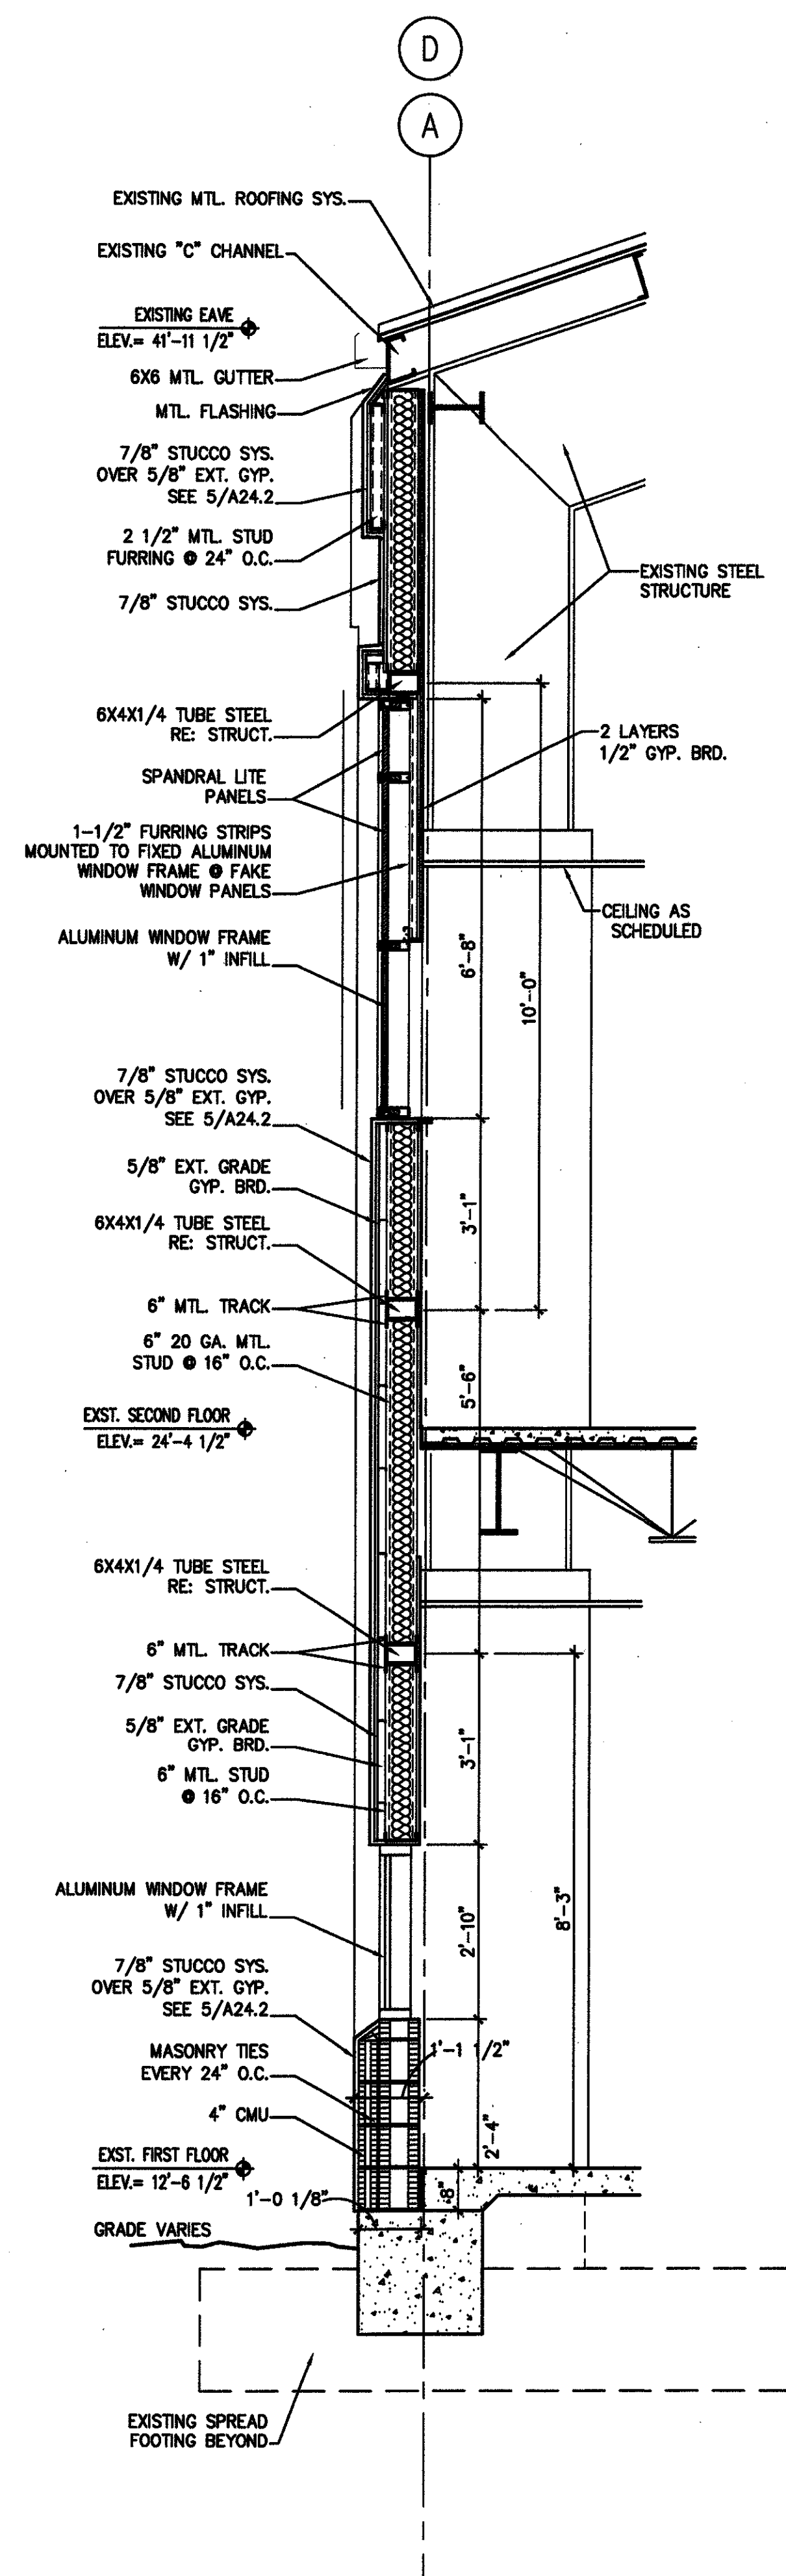

1
 A16
EXISTING BUILDING SECTION
 1/2" = 1'-0"

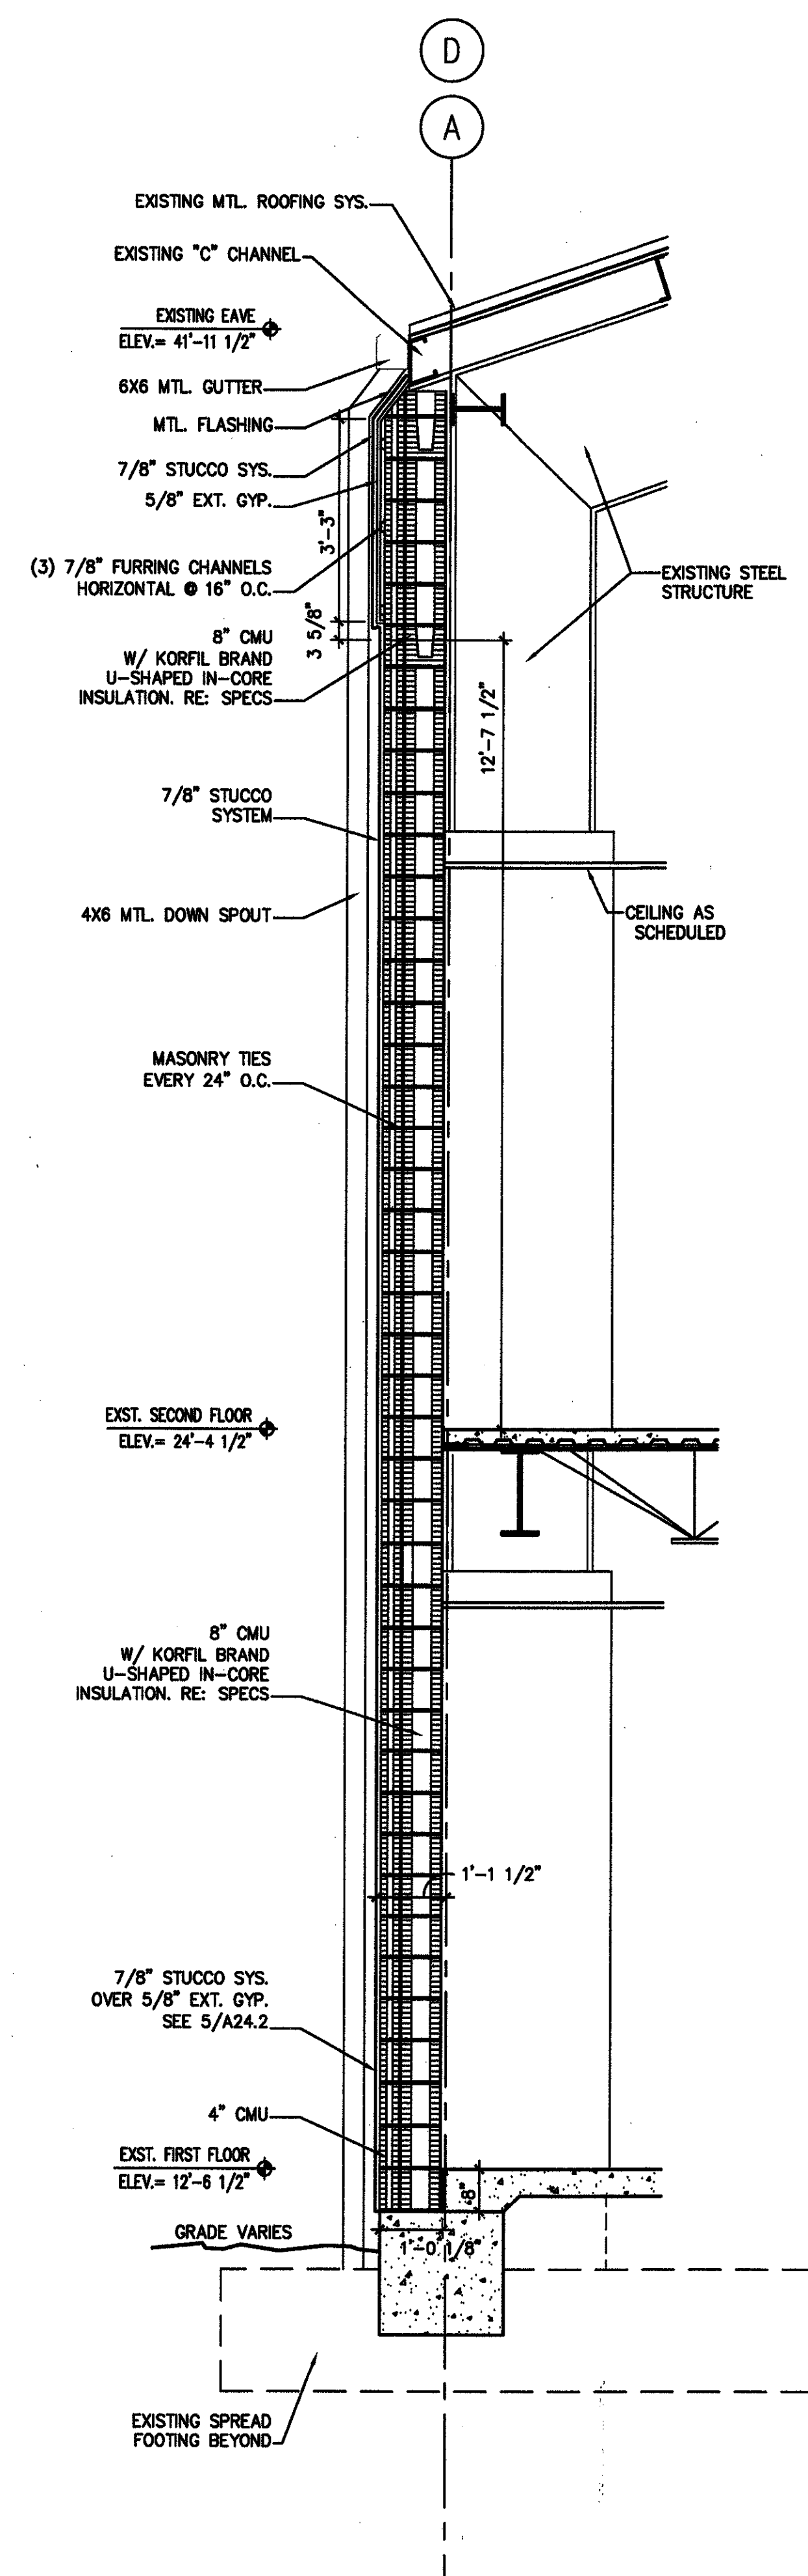

2
 A16
EXISTING BUILDING SECTION
 1/2" = 1'-0"

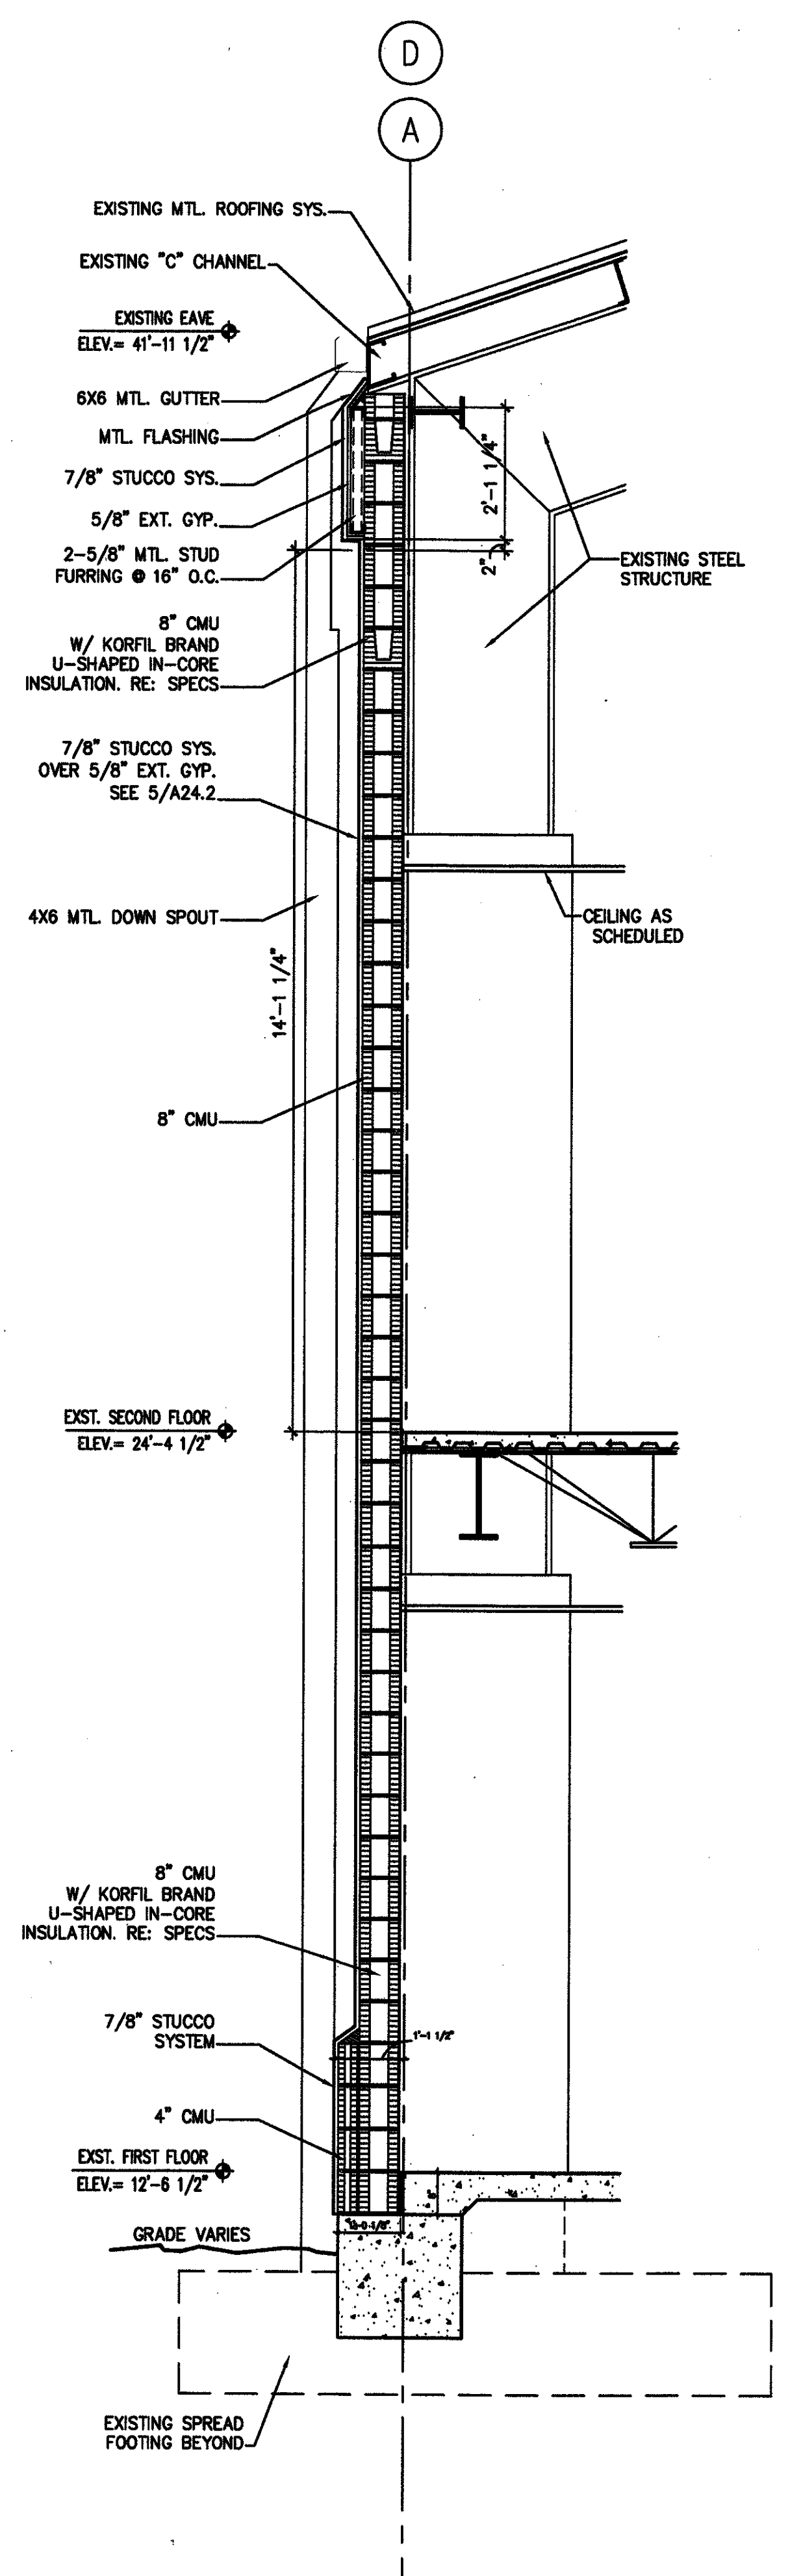

3
 A16
EXISTING BUILDING SECTION
 1/2" = 1'-0"

SHOWN FOR INFORMATIONAL PURPOSES ONLY