

John E. Campo, Architect
 105 Ducayet Dr.
 Destrehan, LA 70047
 (985) 764-8859




Campo Designs
 ARCHITECTS

MSGR. JOHN N. PHUC
 EDUCATION CENTER - FINAL PHASE
 13396 RIVER ROAD, DESTREHAN, LOUISIANA
 ST. CHARLES BORROMEO CATHOLIC CHURCH PARISH

A17

SHEET 18 OF 29

DATE:
 SEPT. 11, 2009
 CD - 1705

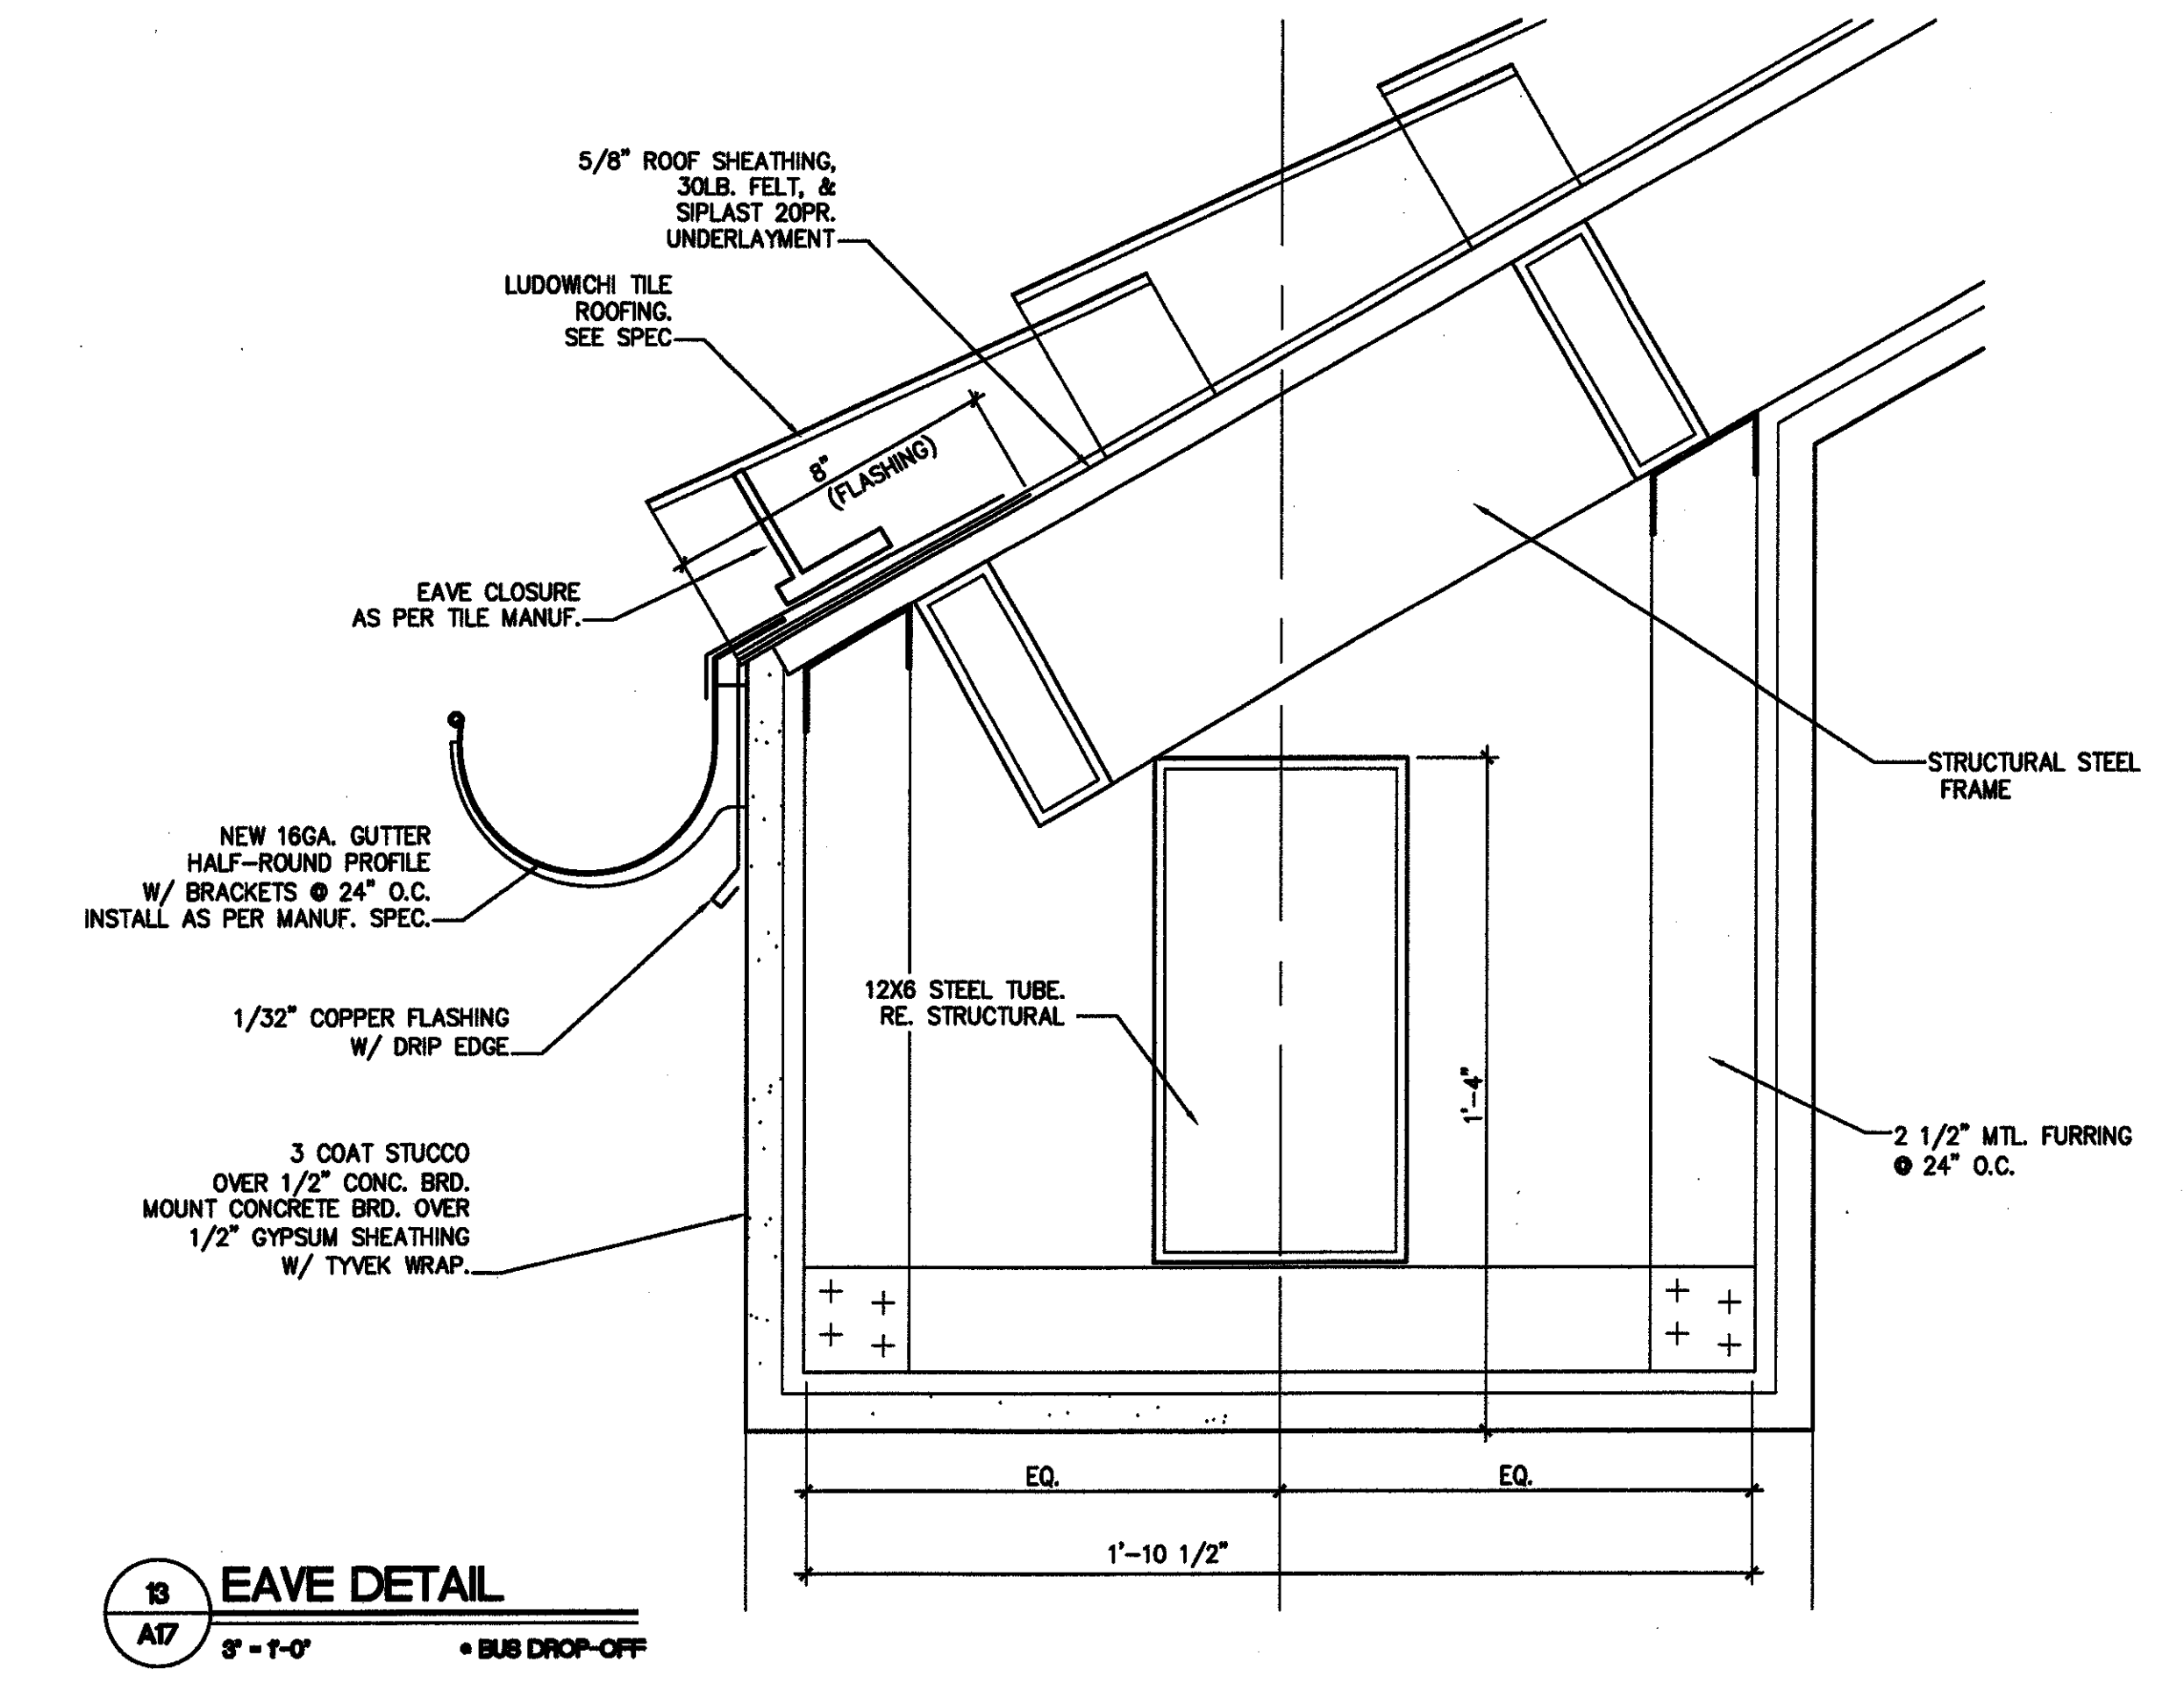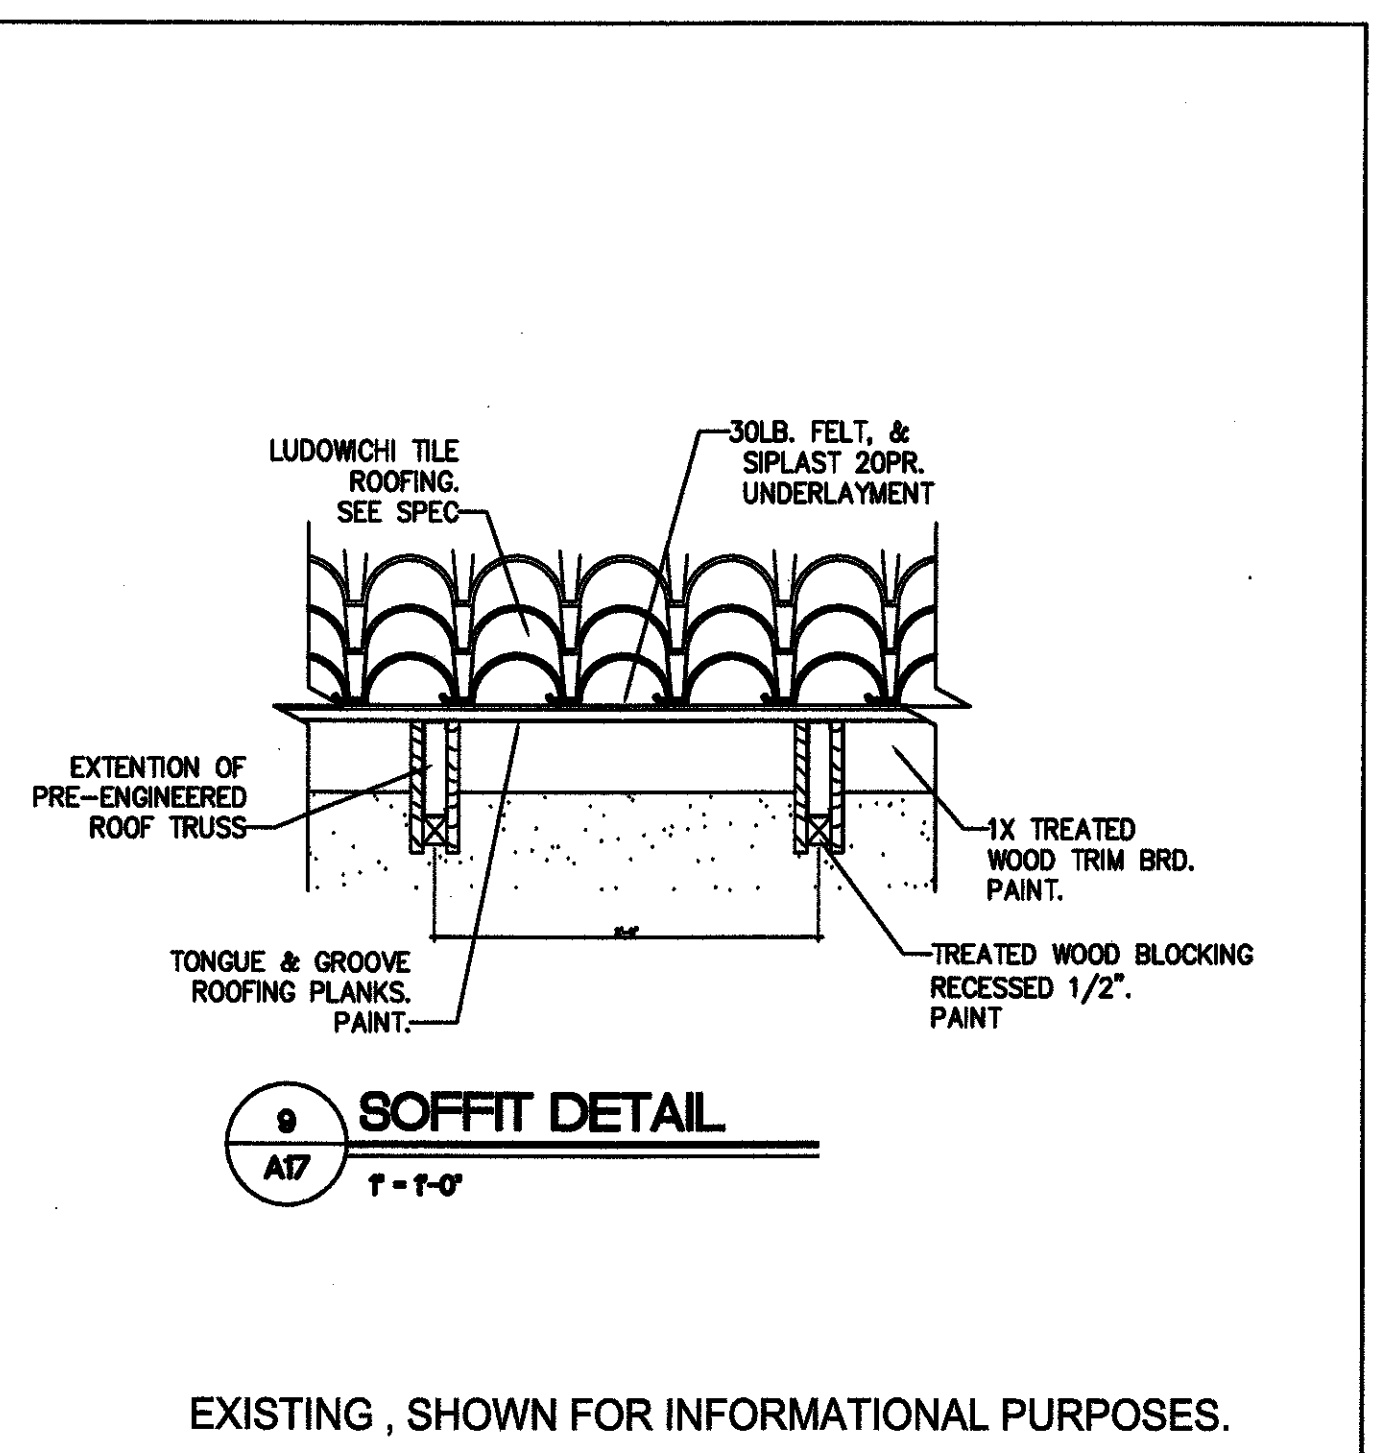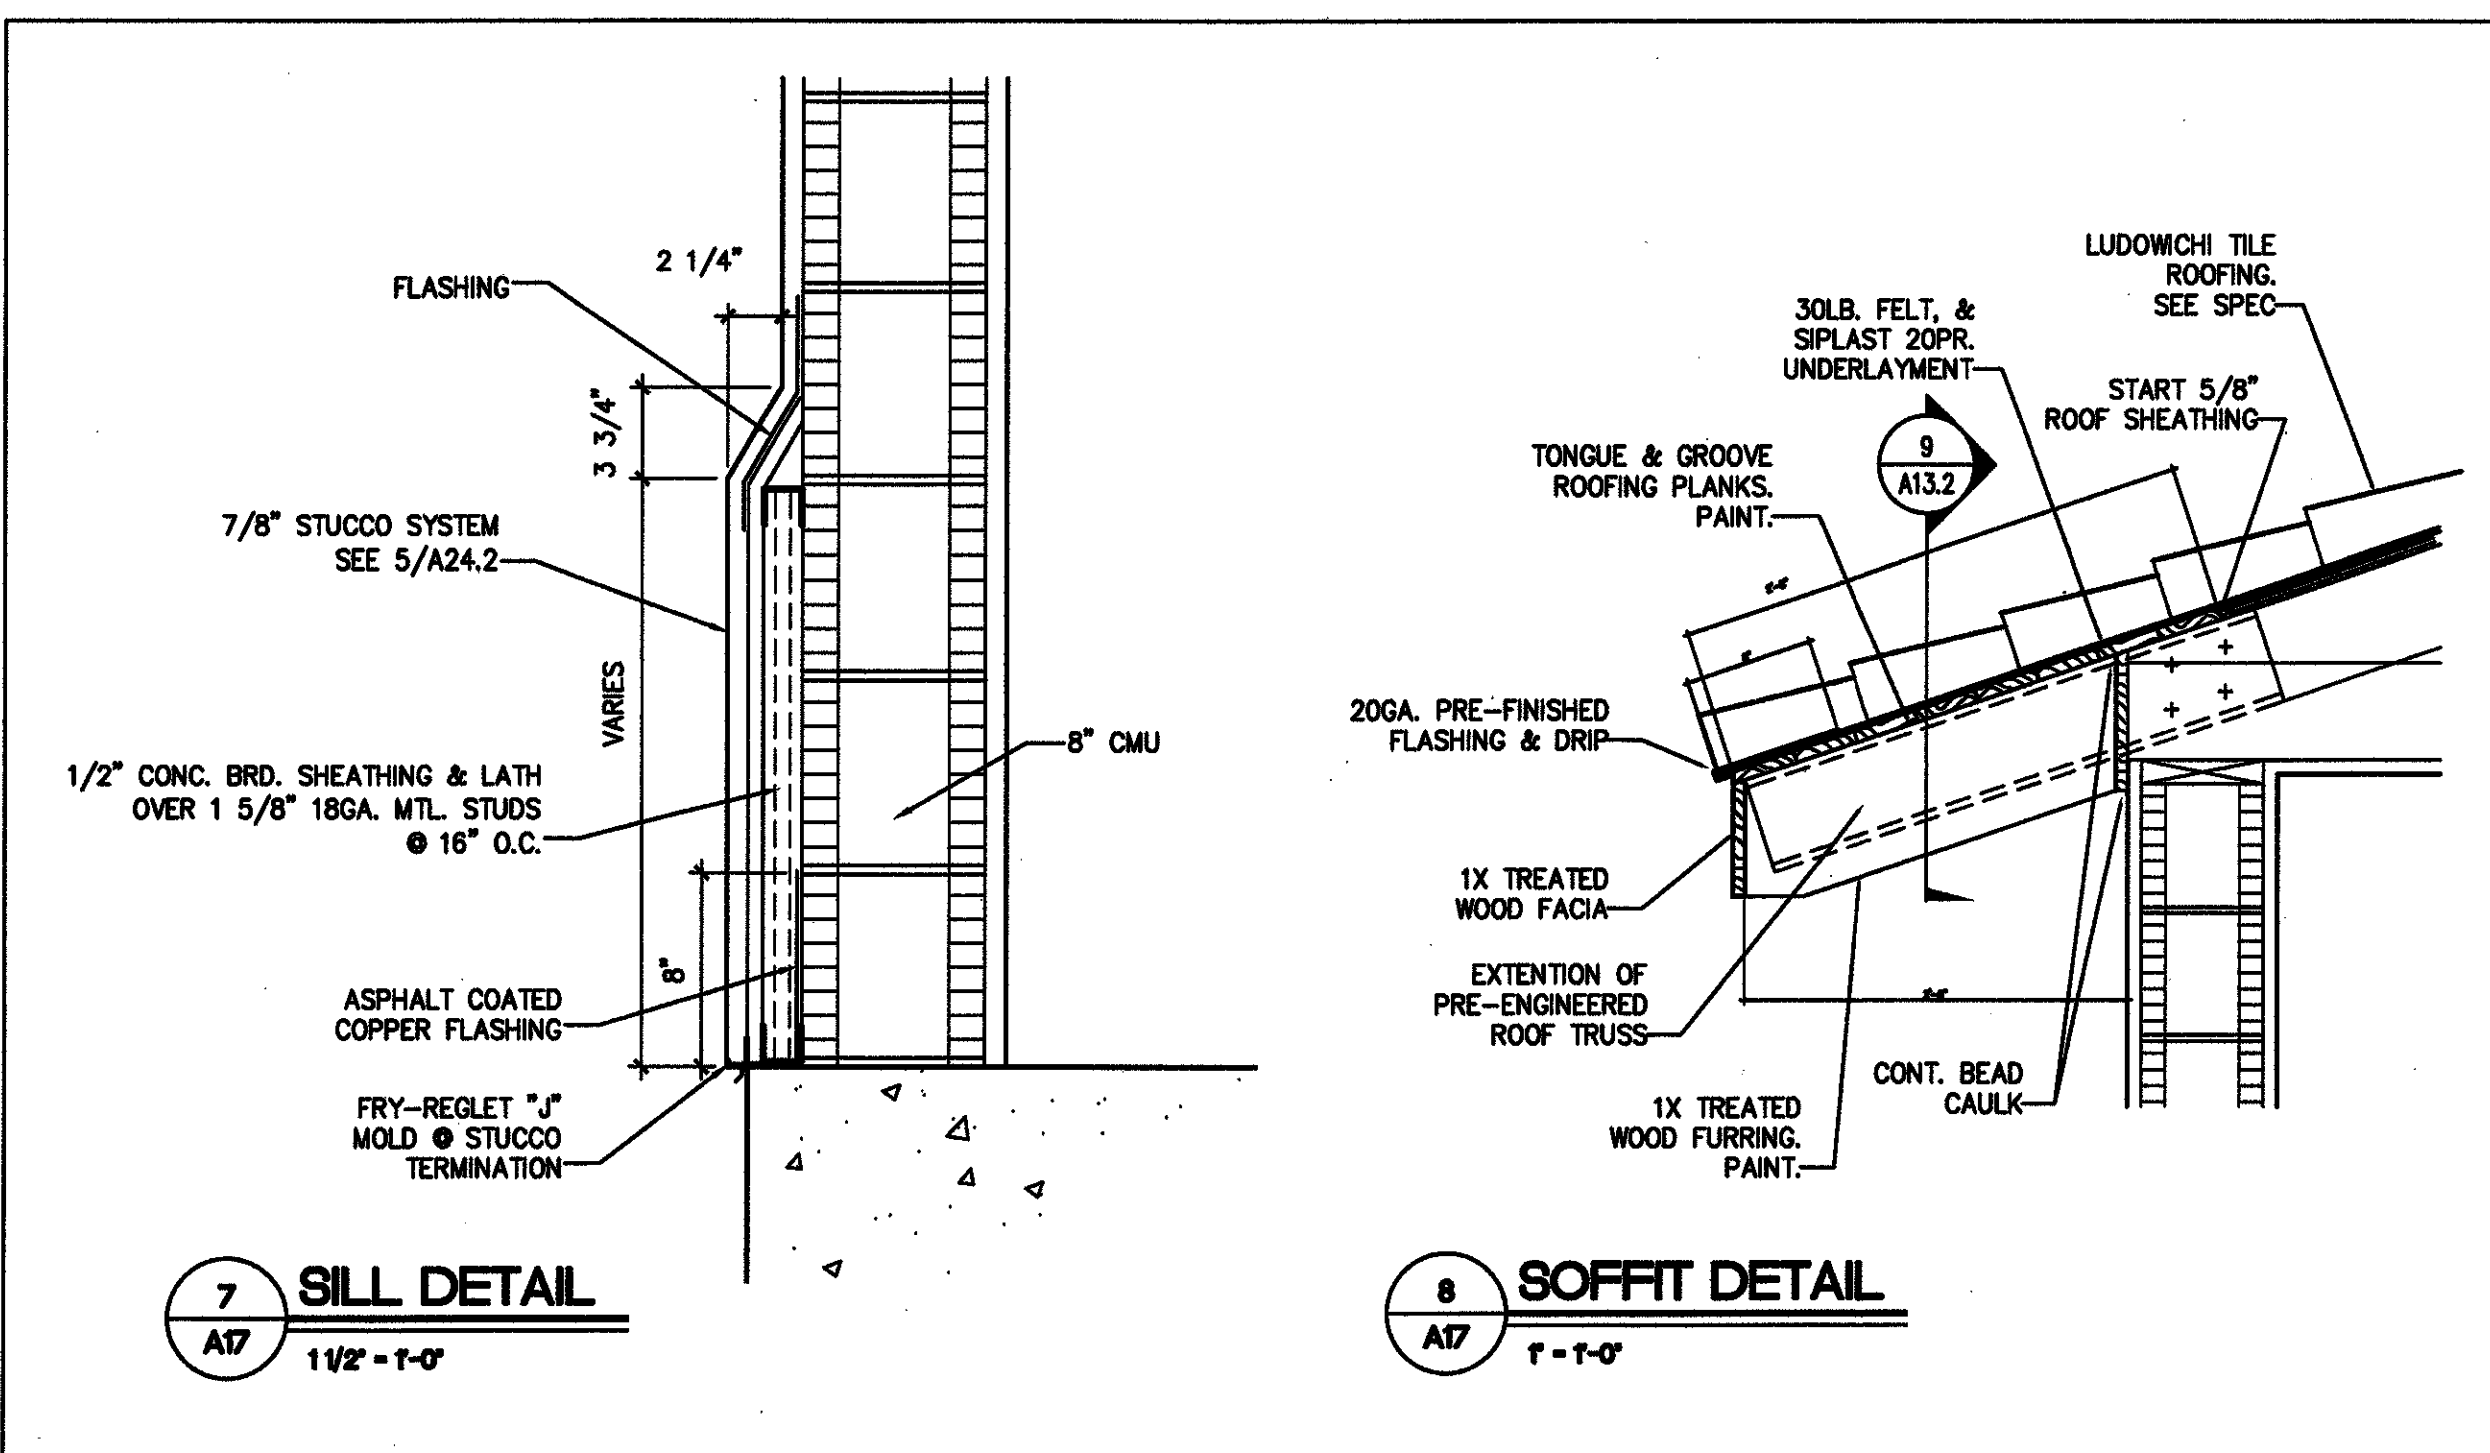

NOTE:
 SPANISH ROOF TILES PROVIDED BY OWNER.
 (STORED ON SITE) ADDITIONAL TILE, IF NEEDED,
 TO BE PROVIDED BY CONTRACTOR UNDER UNIT PRICE.

