




P:\2009_Projects\09007_TOTL Church\Drawings\Interior\0806_Int_Details.dwg
07 Jul 10 - 11:03am

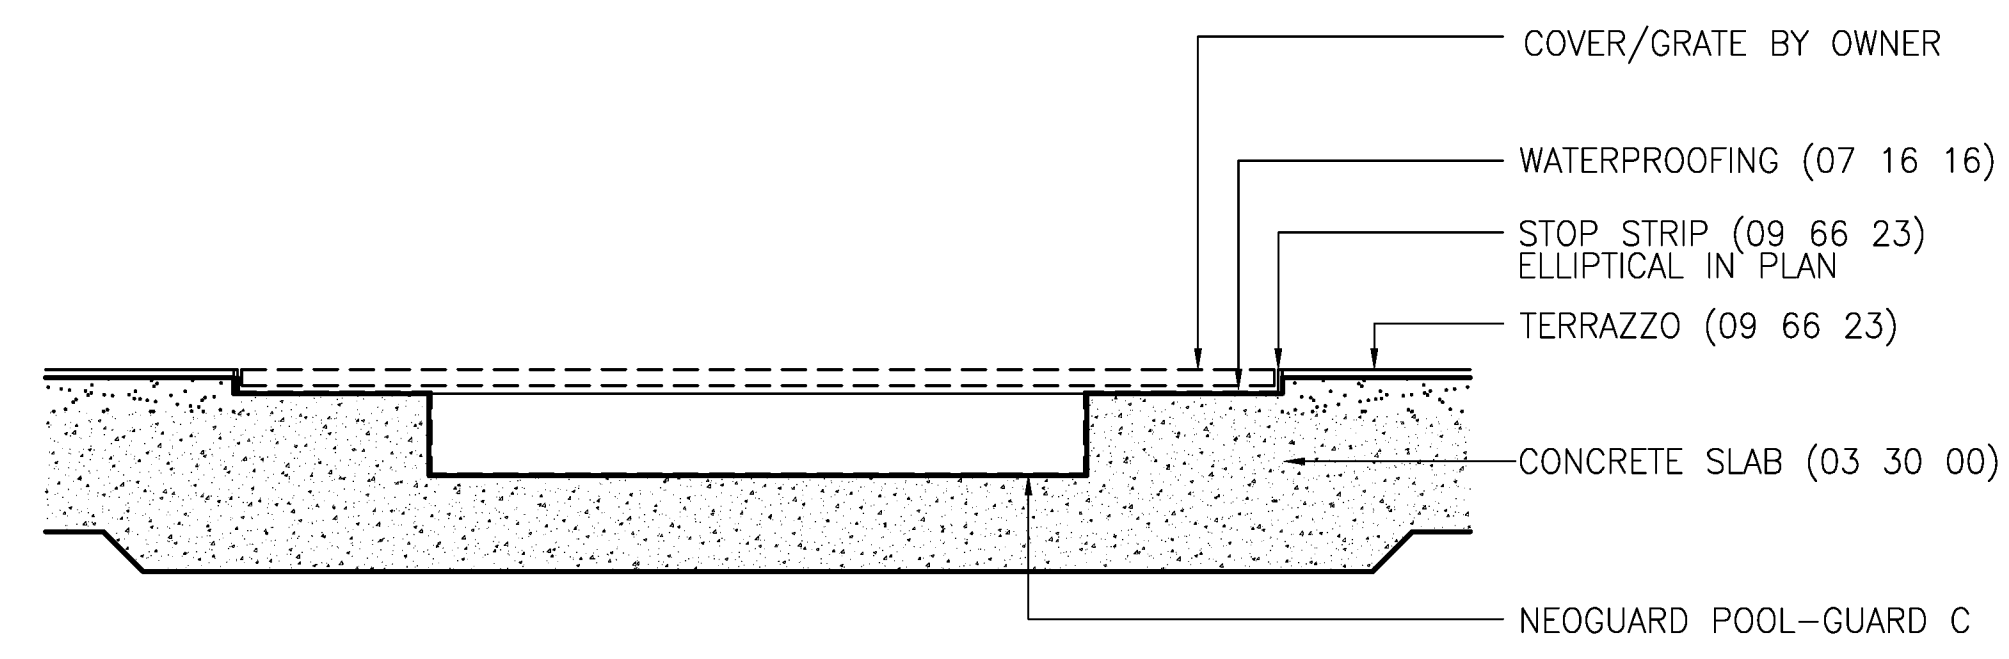


4 SECTION THRU SLAB
8.6 | 8.6 AT BAPTISMAL FONT 1" = 1'-0"

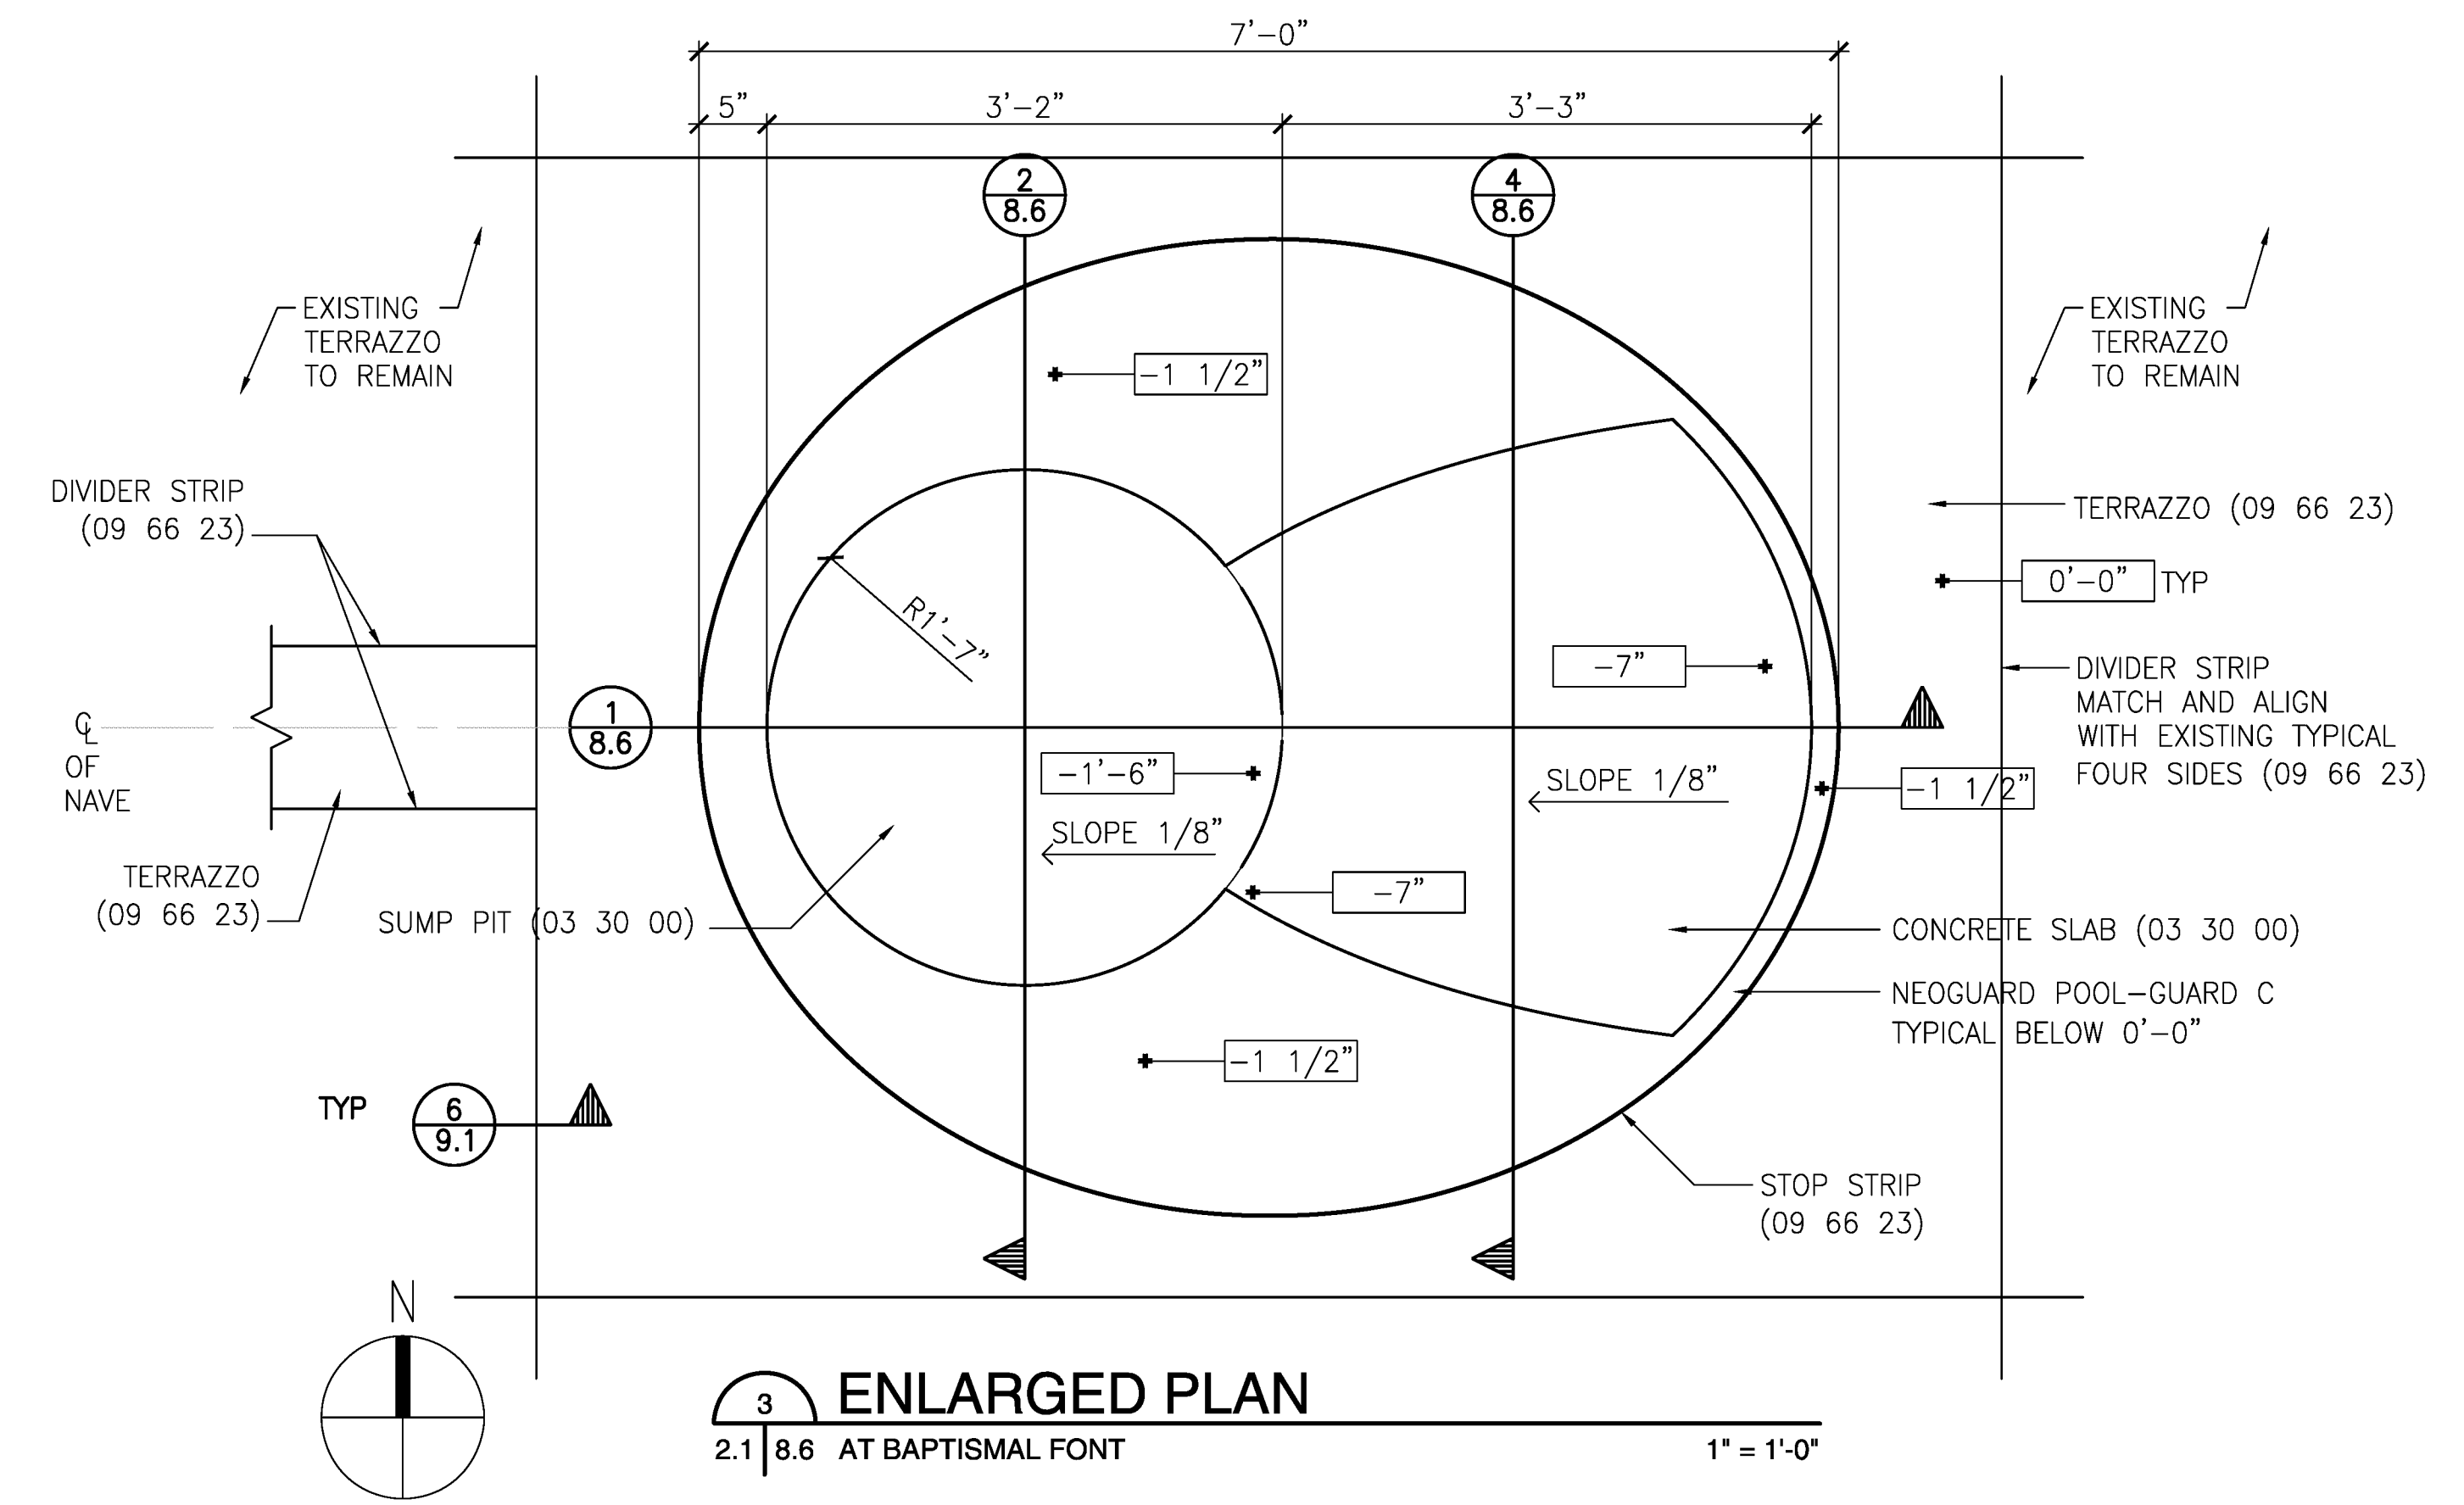

3 ENLARGED PLAN
2.1 | 8.6 AT BAPTISMAL FONT 1" = 1'-0"

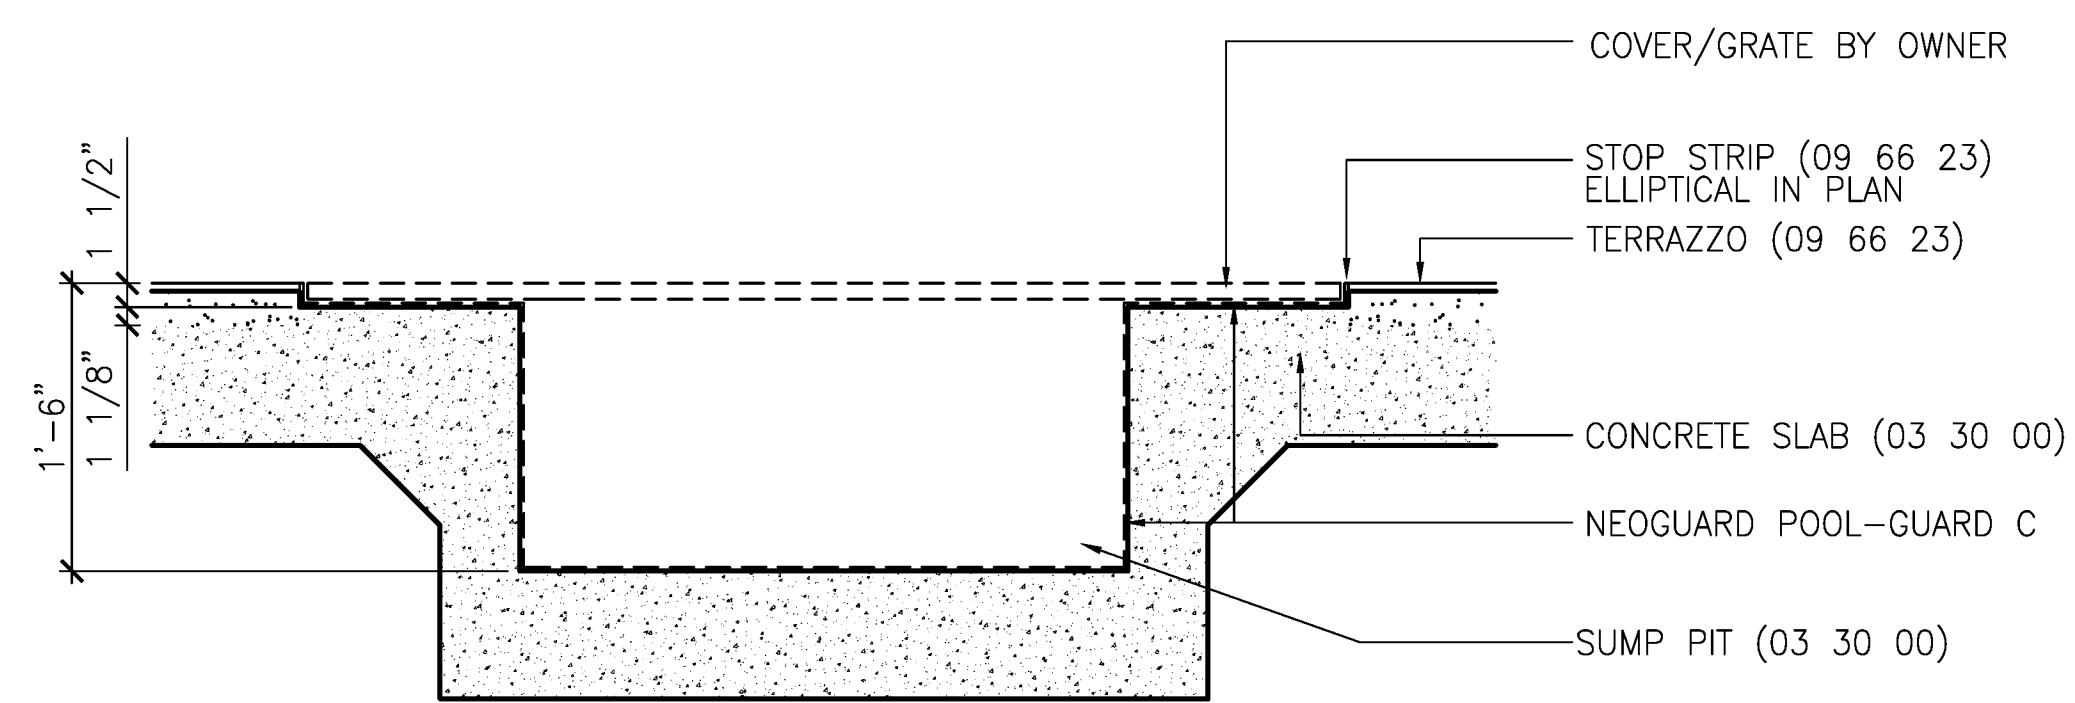

2 SECTION THRU SLAB
8.6 | 8.6 AT BAPTISMAL FONT 1" = 1'-0"

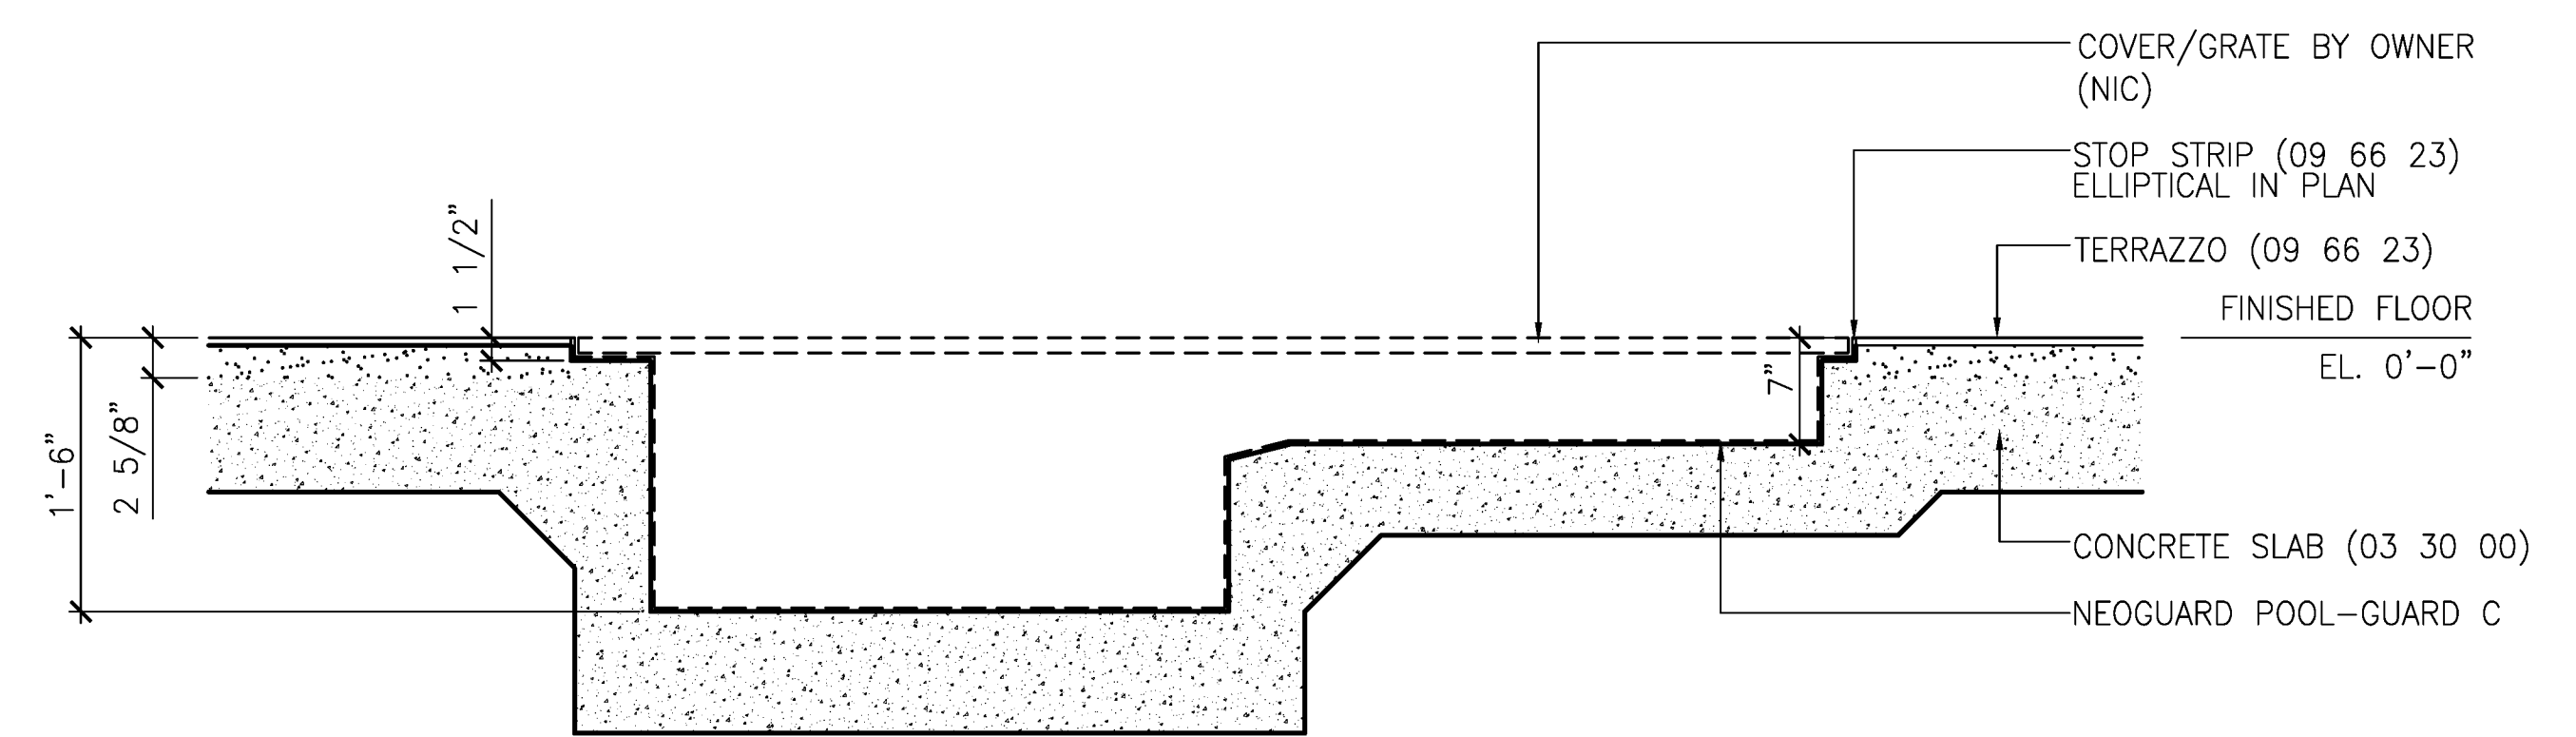

1 SECTION THRU SLAB
8.6 | 8.6 AT BAPTISMAL FONT 1" = 1'-0"

Date: 7 JULY 2010



E+D+R No. 09007
Drawn By: PREAU
Drawing Title:
INTERIOR DETAILS
ALTERNATE 3

Sheet No: