

**RENOVATIONS AND ADDITION
TO CLASSROOM BUILDINGS
FOLSOM JR. HIGH SCHOOL
ST. TAMMANY PARISH SCHOOL BOARD**

FOLSOM, LOUISIANA

83055 HAY HOLLOW ROAD

DATE ISSUED: 10 JUNE 2009

REVISED:

REVISED:

REVISED:

REVISED:

DRAWN BY: JAB


CHECKED BY: CEV

PHASE: CONSTRUCTION DOCUMENTS

08060

TITLE: SURVEY

SHEET: **A0.03**

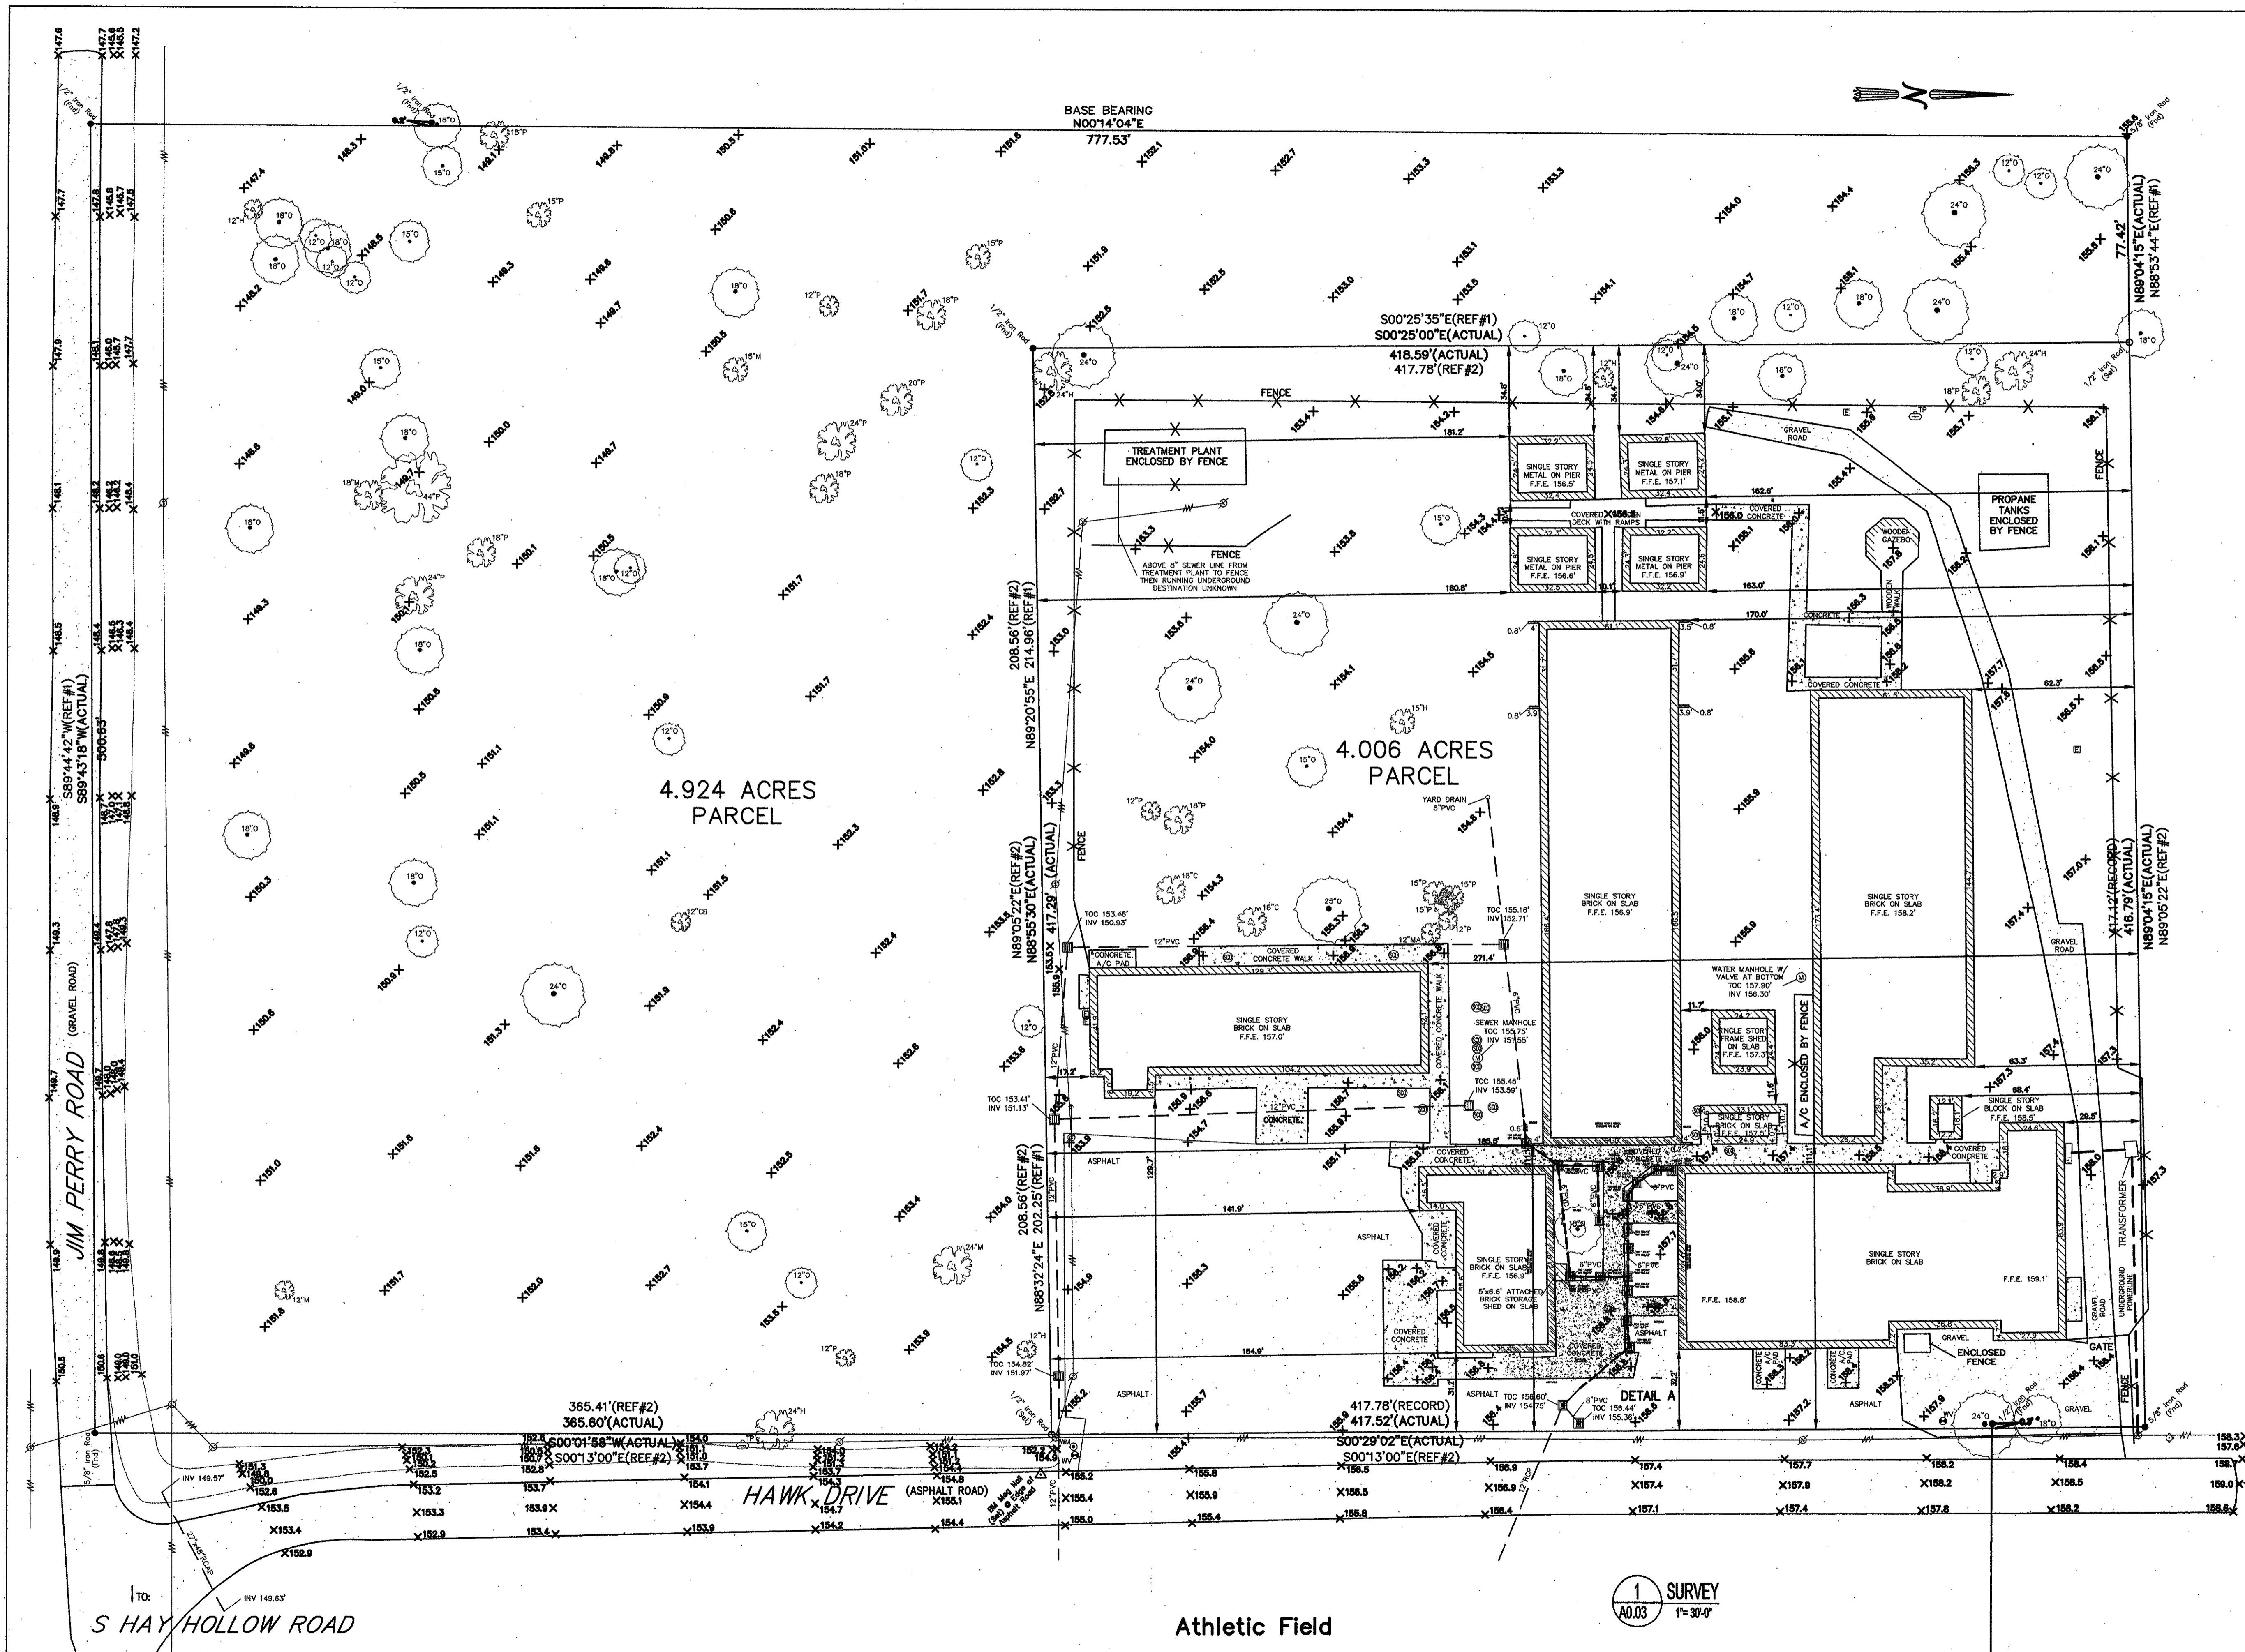

Athletic Field

1 SURVEY
A0.03 1"=30'-0"

HAY HOLLOW ROAD