

**RENOVATIONS AND ADDITION
TO CLASSROOM BUILDINGS
FOLSOM JR. HIGH SCHOOL
ST. TAMMANY PARISH SCHOOL BOARD**

FOLSOM, LOUISIANA

8055 HAY HOLLOW ROAD

DATE ISSUED: 10 JUNE 2009
REVISED:
REVISED:
REVISED:
DRAWN BY: RAB
CHECKED BY: CEV


PHASE:
**CONSTRUCTION
DOCUMENTS**

08060

TITLE:
PARTITION TYPES

SHEET:

A3.00

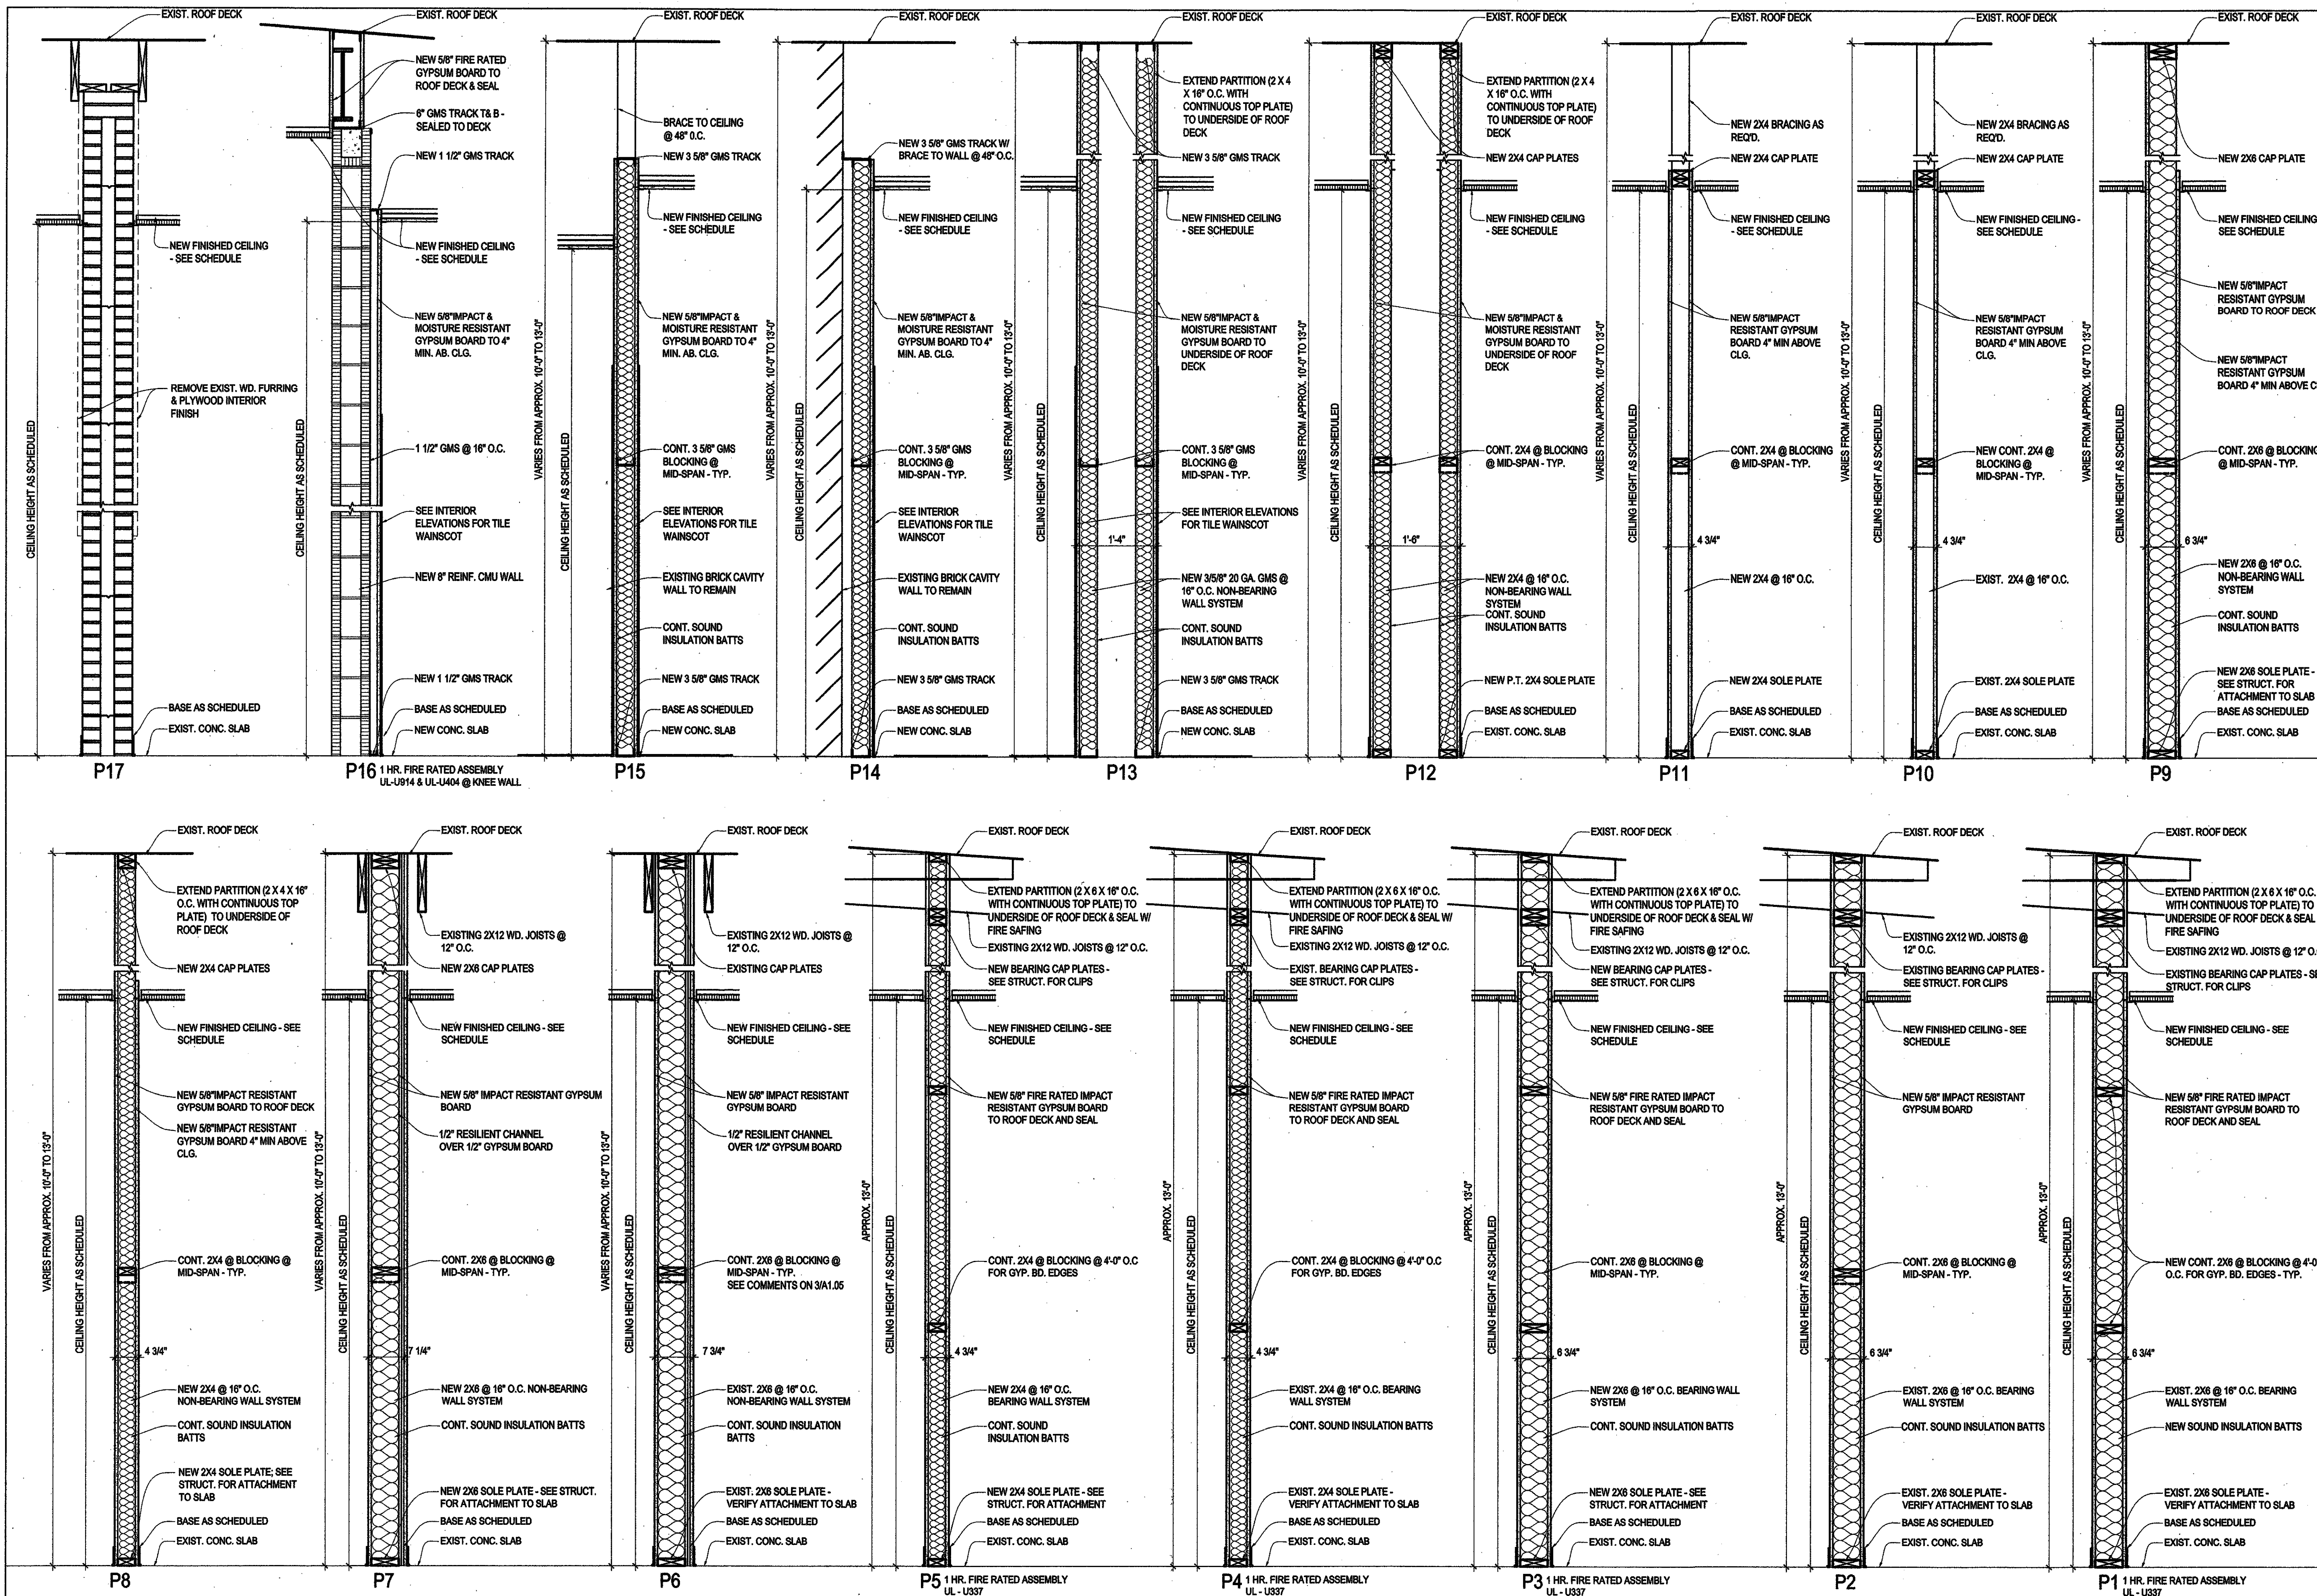

1 PARTITION TYPES - CLASSROOM BLDG. "A"

A3.00 3/4" = 1'-0"

NOTE: PROVIDE MOISTURE & IMPACT RESISTANT GYP. BD. IN ALL WET AREAS INCLUDING ROOM NOS 121,122,123,201,202 &203