




J-1	EXT. STOREFRONT WINDOW HEAD	J-5	EXT. STOREFRONT WINDOW HEAD	J-9	EXT. STOREFRONT WINDOW HEAD	J-13	EXT. STOREFRONT WINDOW HEAD
3\"=1'-0"		3\"=1'-0"		3\"=1'-0"		3\"=1'-0"	

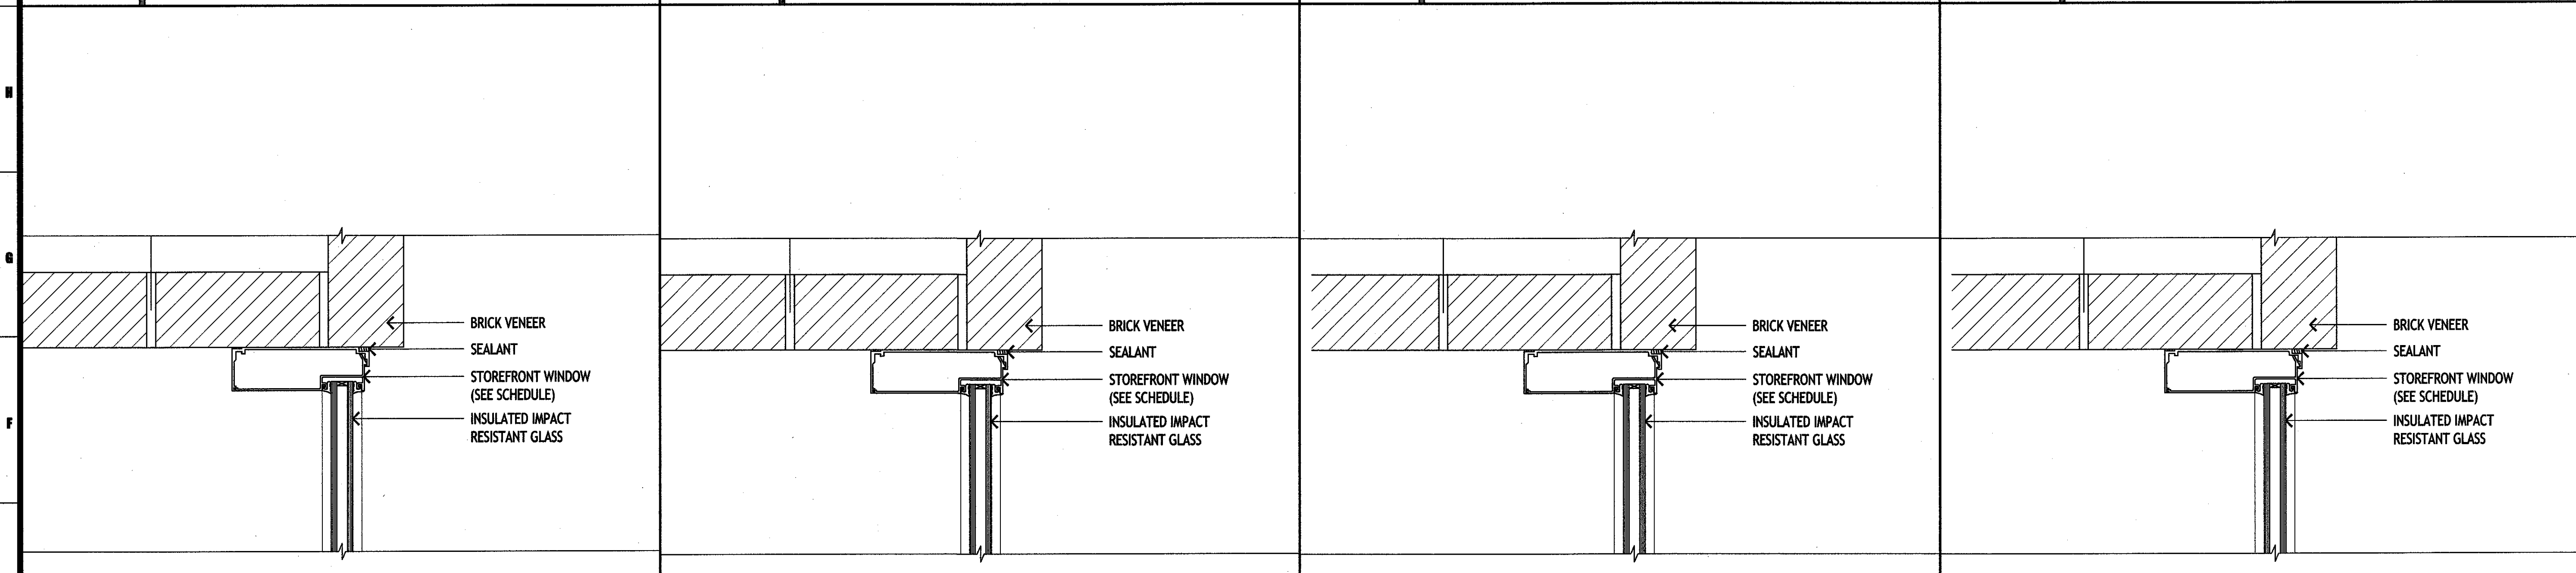

E-1	EXT. STOREFRONT WINDOW JAMB	E-5	EXT. STOREFRONT WINDOW JAMB	E-9	EXT. STOREFRONT WINDOW JAMB	E-13	EXT. STOREFRONT WINDOW JAMB
3\"=1'-0"		3\"=1'-0"		3\"=1'-0"		3\"=1'-0"	

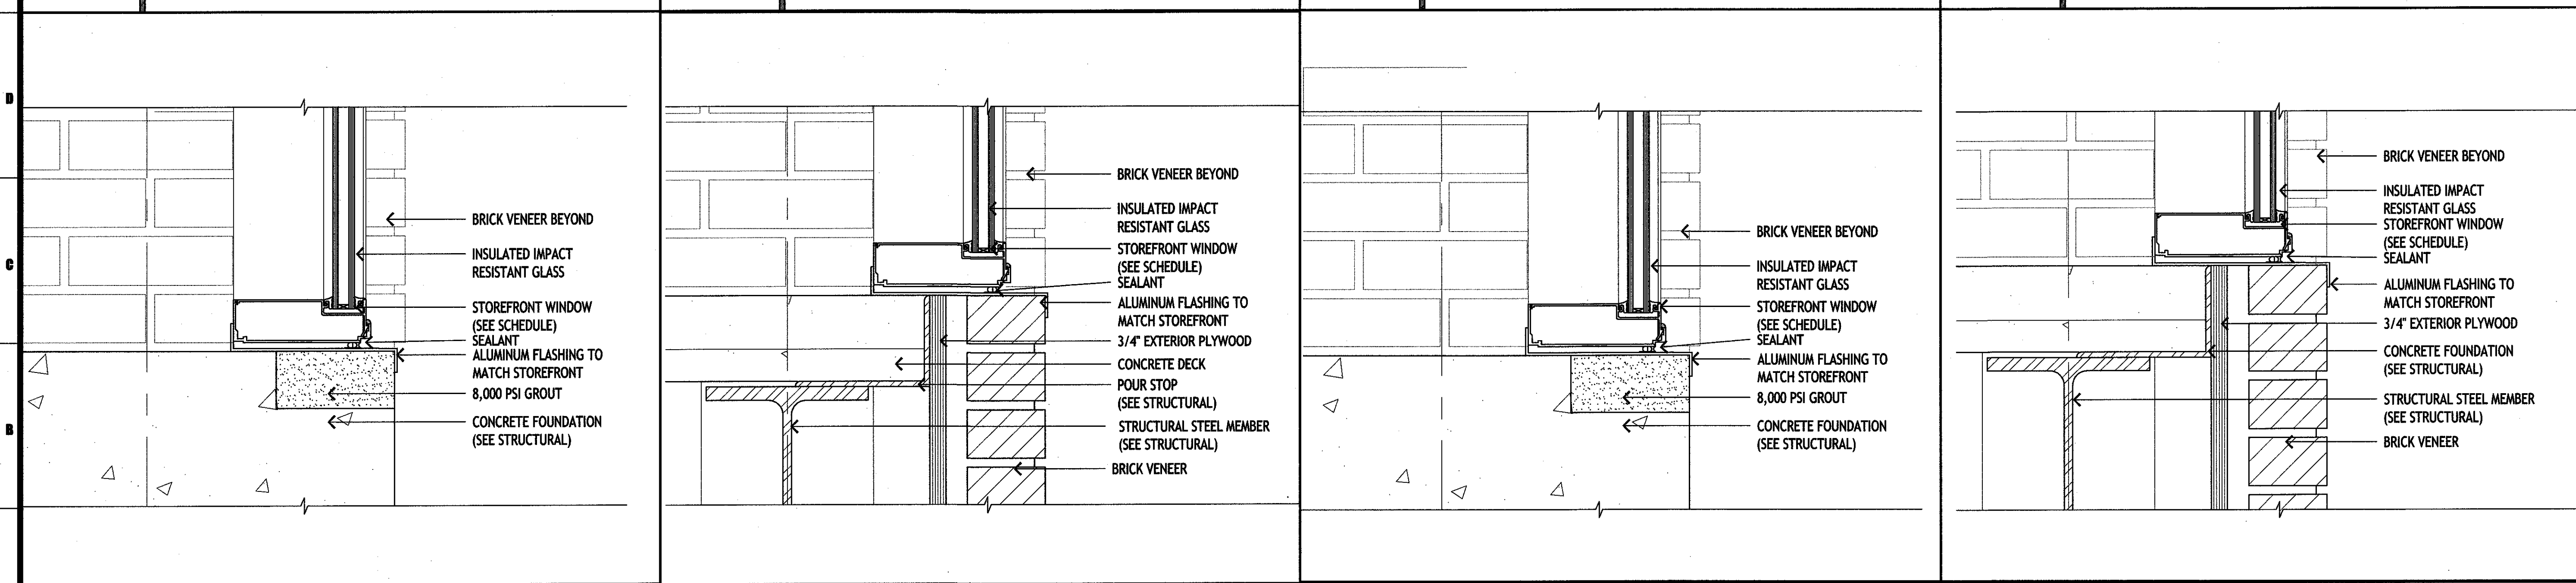

A-1	EXT. STOREFRONT WINDOW SILL	A-5	EXT. STOREFRONT WINDOW SILL	A-9	EXT. STOREFRONT WINDOW SILL	A-13	EXT. STOREFRONT WINDOW SILL
3\"=1'-0"		3\"=1'-0"		3\"=1'-0"		3\"=1'-0"	

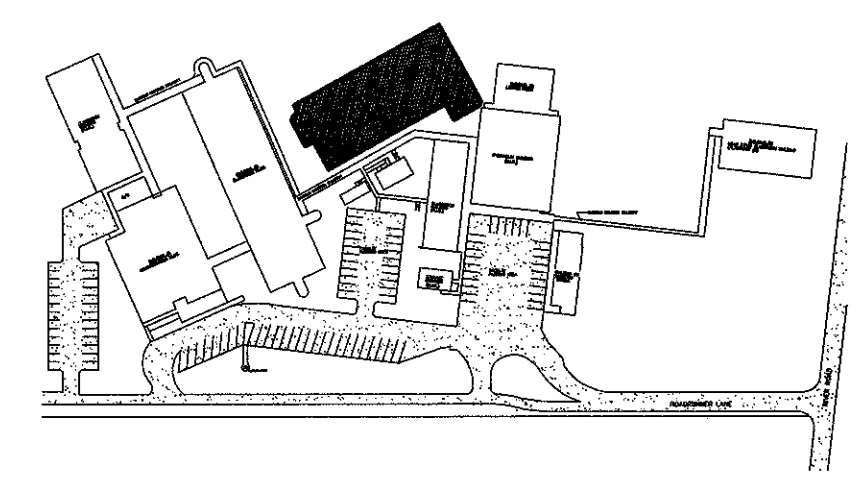

no.	revisions	date
1		
2		
3		
4		
5		
6		

HARRY HURST MIDDLE SCHOOL WING ADDITION
 170 Roadrunner Lane, Destrehan, Louisiana 70047
 DOOR AND WINDOW DETAILS

		drawing number A.7.0
project number 1007	date 6.14.2010	phase CD

THESE DOCUMENTS ARE PROTECTED BY UNITED STATES COPYRIGHT LAW. THEY HAVE BEEN PREPARED SPECIFICALLY FOR THE PROJECT AND ARE NOT BE LOANED, REPRODUCED, COPIED, OR OTHERWISE USED IN ANY MANNER WITHOUT THE WRITTEN PERMISSION OF MURRAY ARCHITECTS. ALL RIGHTS ARE RESERVED TO MURRAY ARCHITECTS.