



G-1 SECOND FLOOR ROOM NUMBER PLAN

3/32"=1'-0"

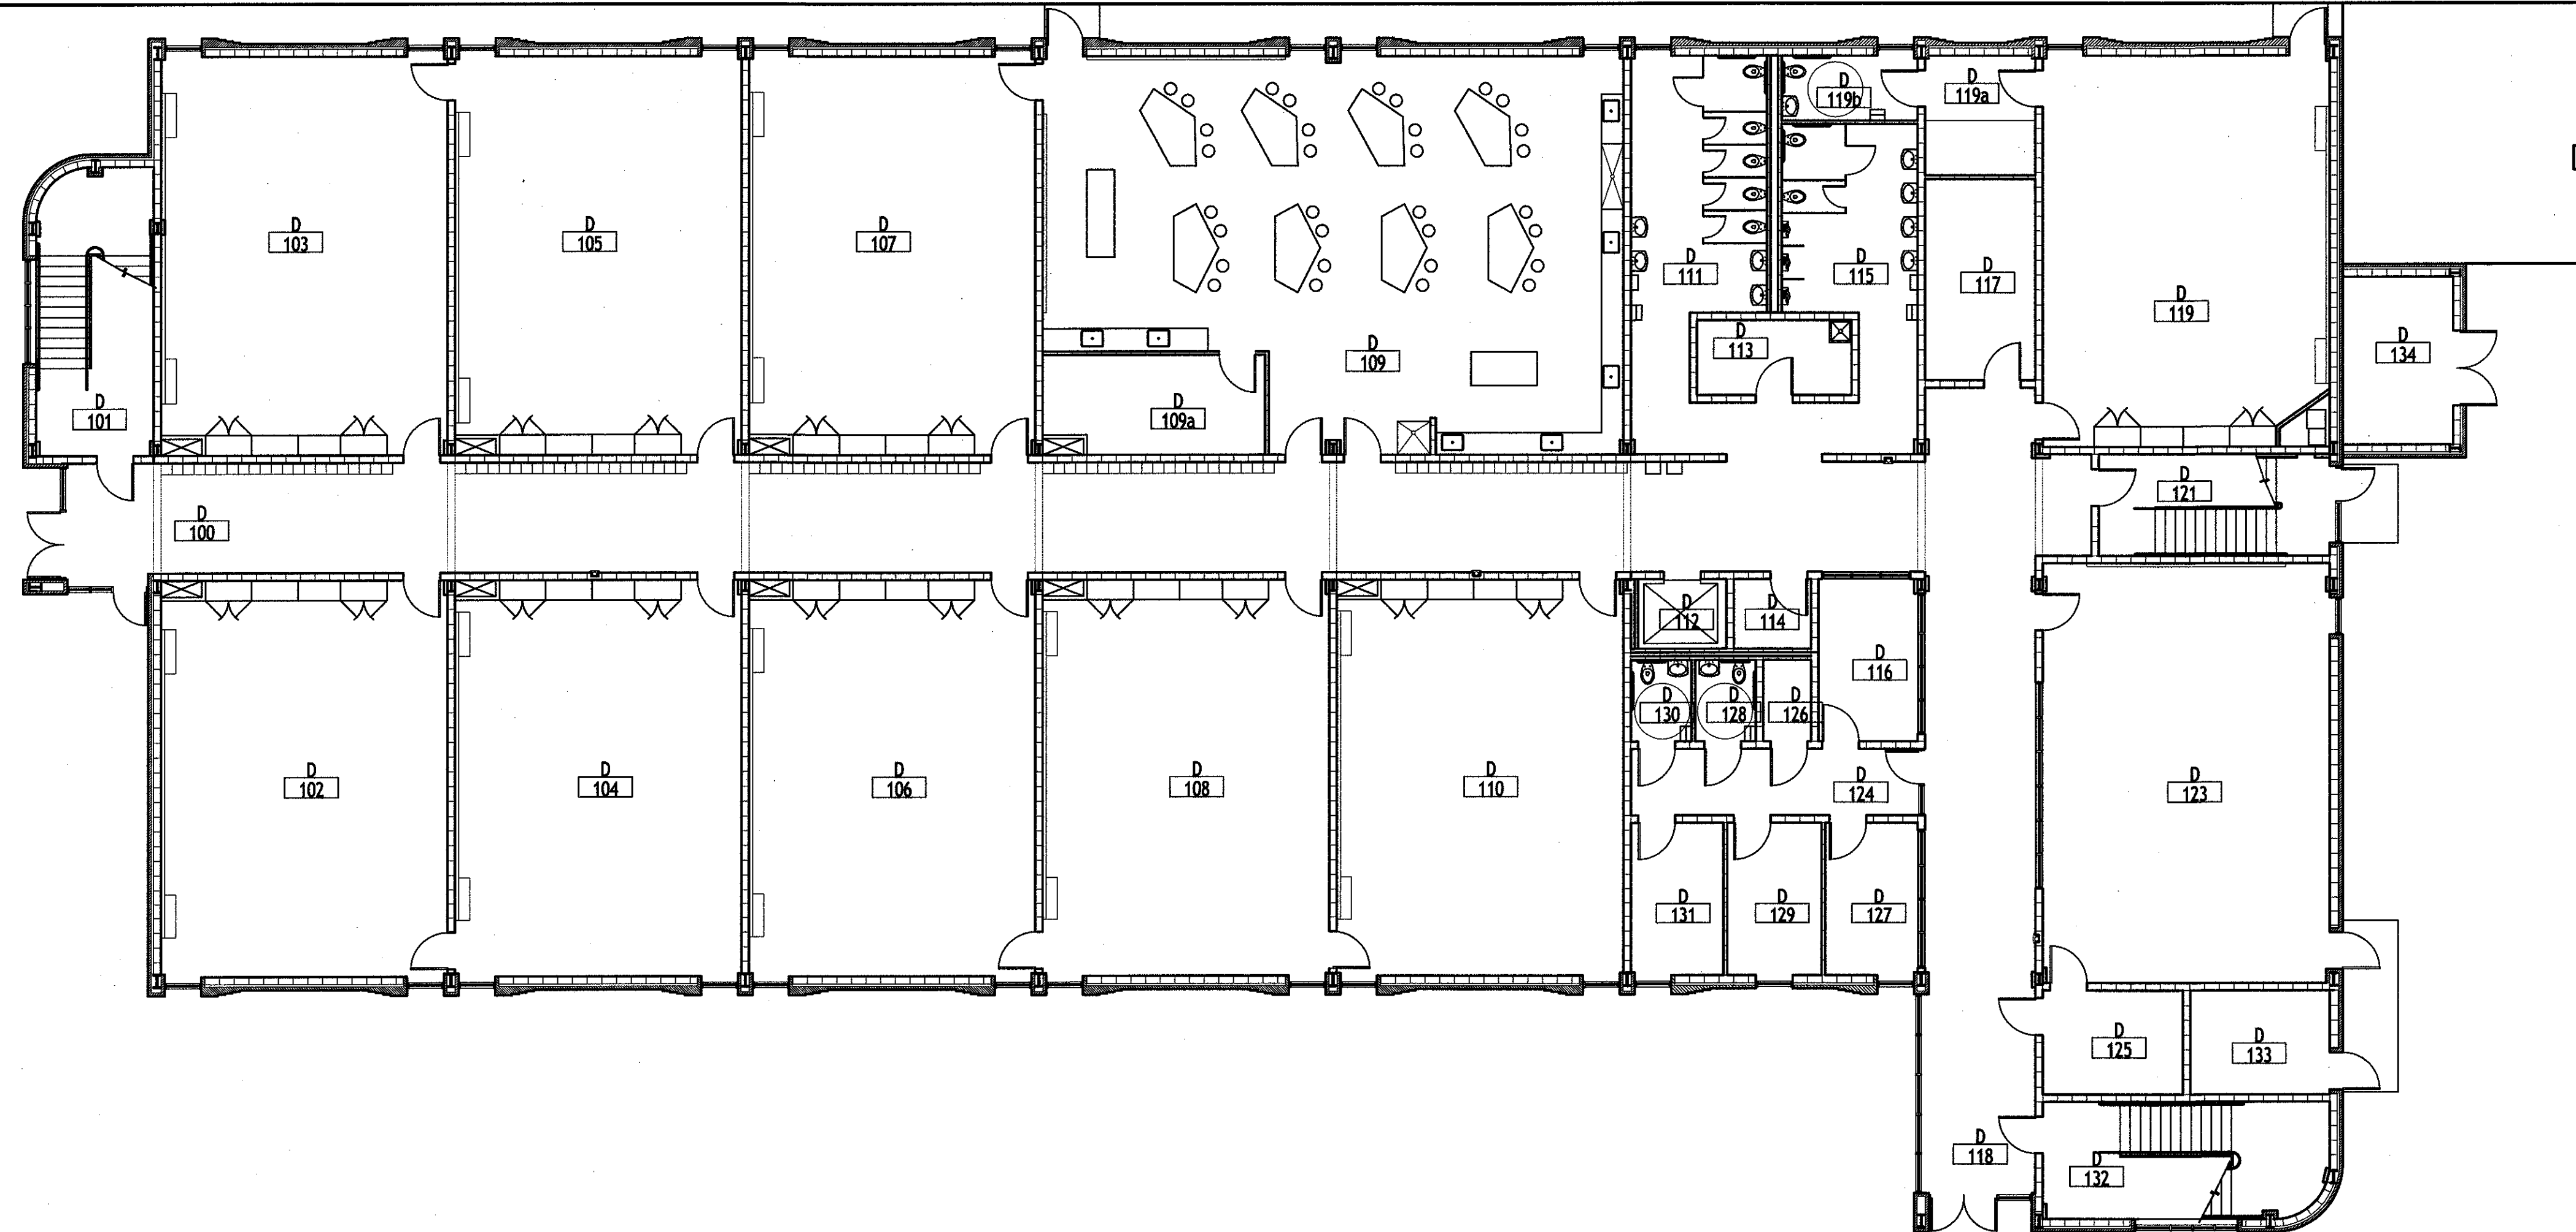

A-1 FIRST FLOOR ROOM NUMBER PLAN

3/32"=1'-0"

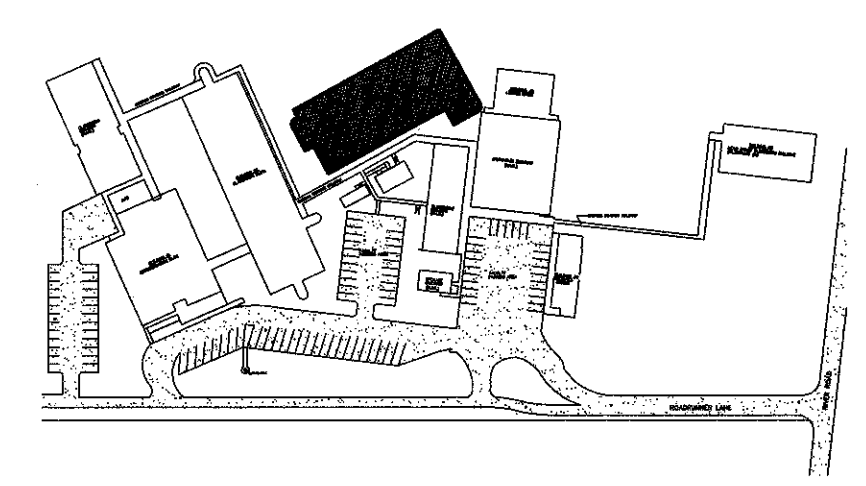

KEY PLAN



no.	revisions	date
1		
2		
3		
4		
5		
6		

HARRY HURST MIDDLE SCHOOL WING ADDITION

170 Roadrunner Lane, Destrehan, Louisiana 70047

SIGNAGE DETAILS & SCHEDULE

	project number	1007	<p>A.7.7</p>
	date	6.14.2010	
	phase	CD	
	drawing number		

THESE DOCUMENTS ARE PROTECTED BY UNITED STATES COPYRIGHT LAW. THEY HAVE BEEN PREPARED SPECIFICALLY FOR THE CLIENT AND ARE NOT TO BE REPRODUCED OR TRANSMITTED IN ANY FORM OR BY ANY MEANS, ELECTRONIC OR MECHANICAL, INCLUDING PHOTOCOPYING, RECORDING, OR BY ANY INFORMATION STORAGE AND RETRIEVAL SYSTEM, WITHOUT THE EXPRESS WRITTEN PERMISSION AND SIGNATURE OF THE ARCHITECT. ALL RIGHTS ARE RESERVED TO MURRAY ARCHITECTS.