

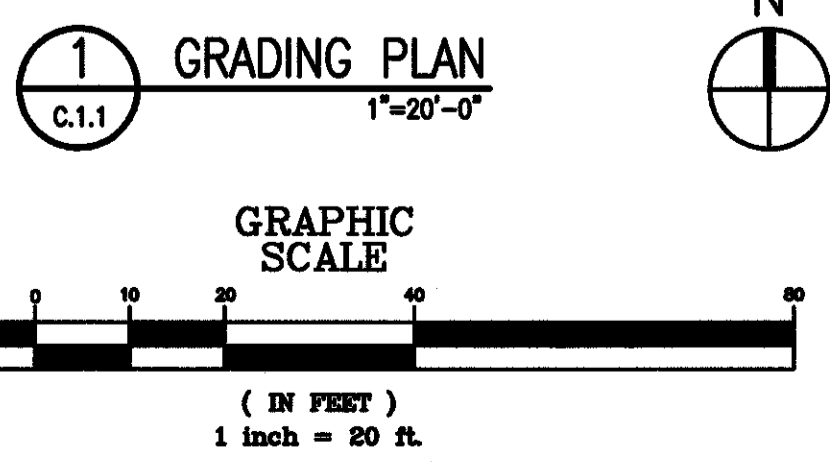
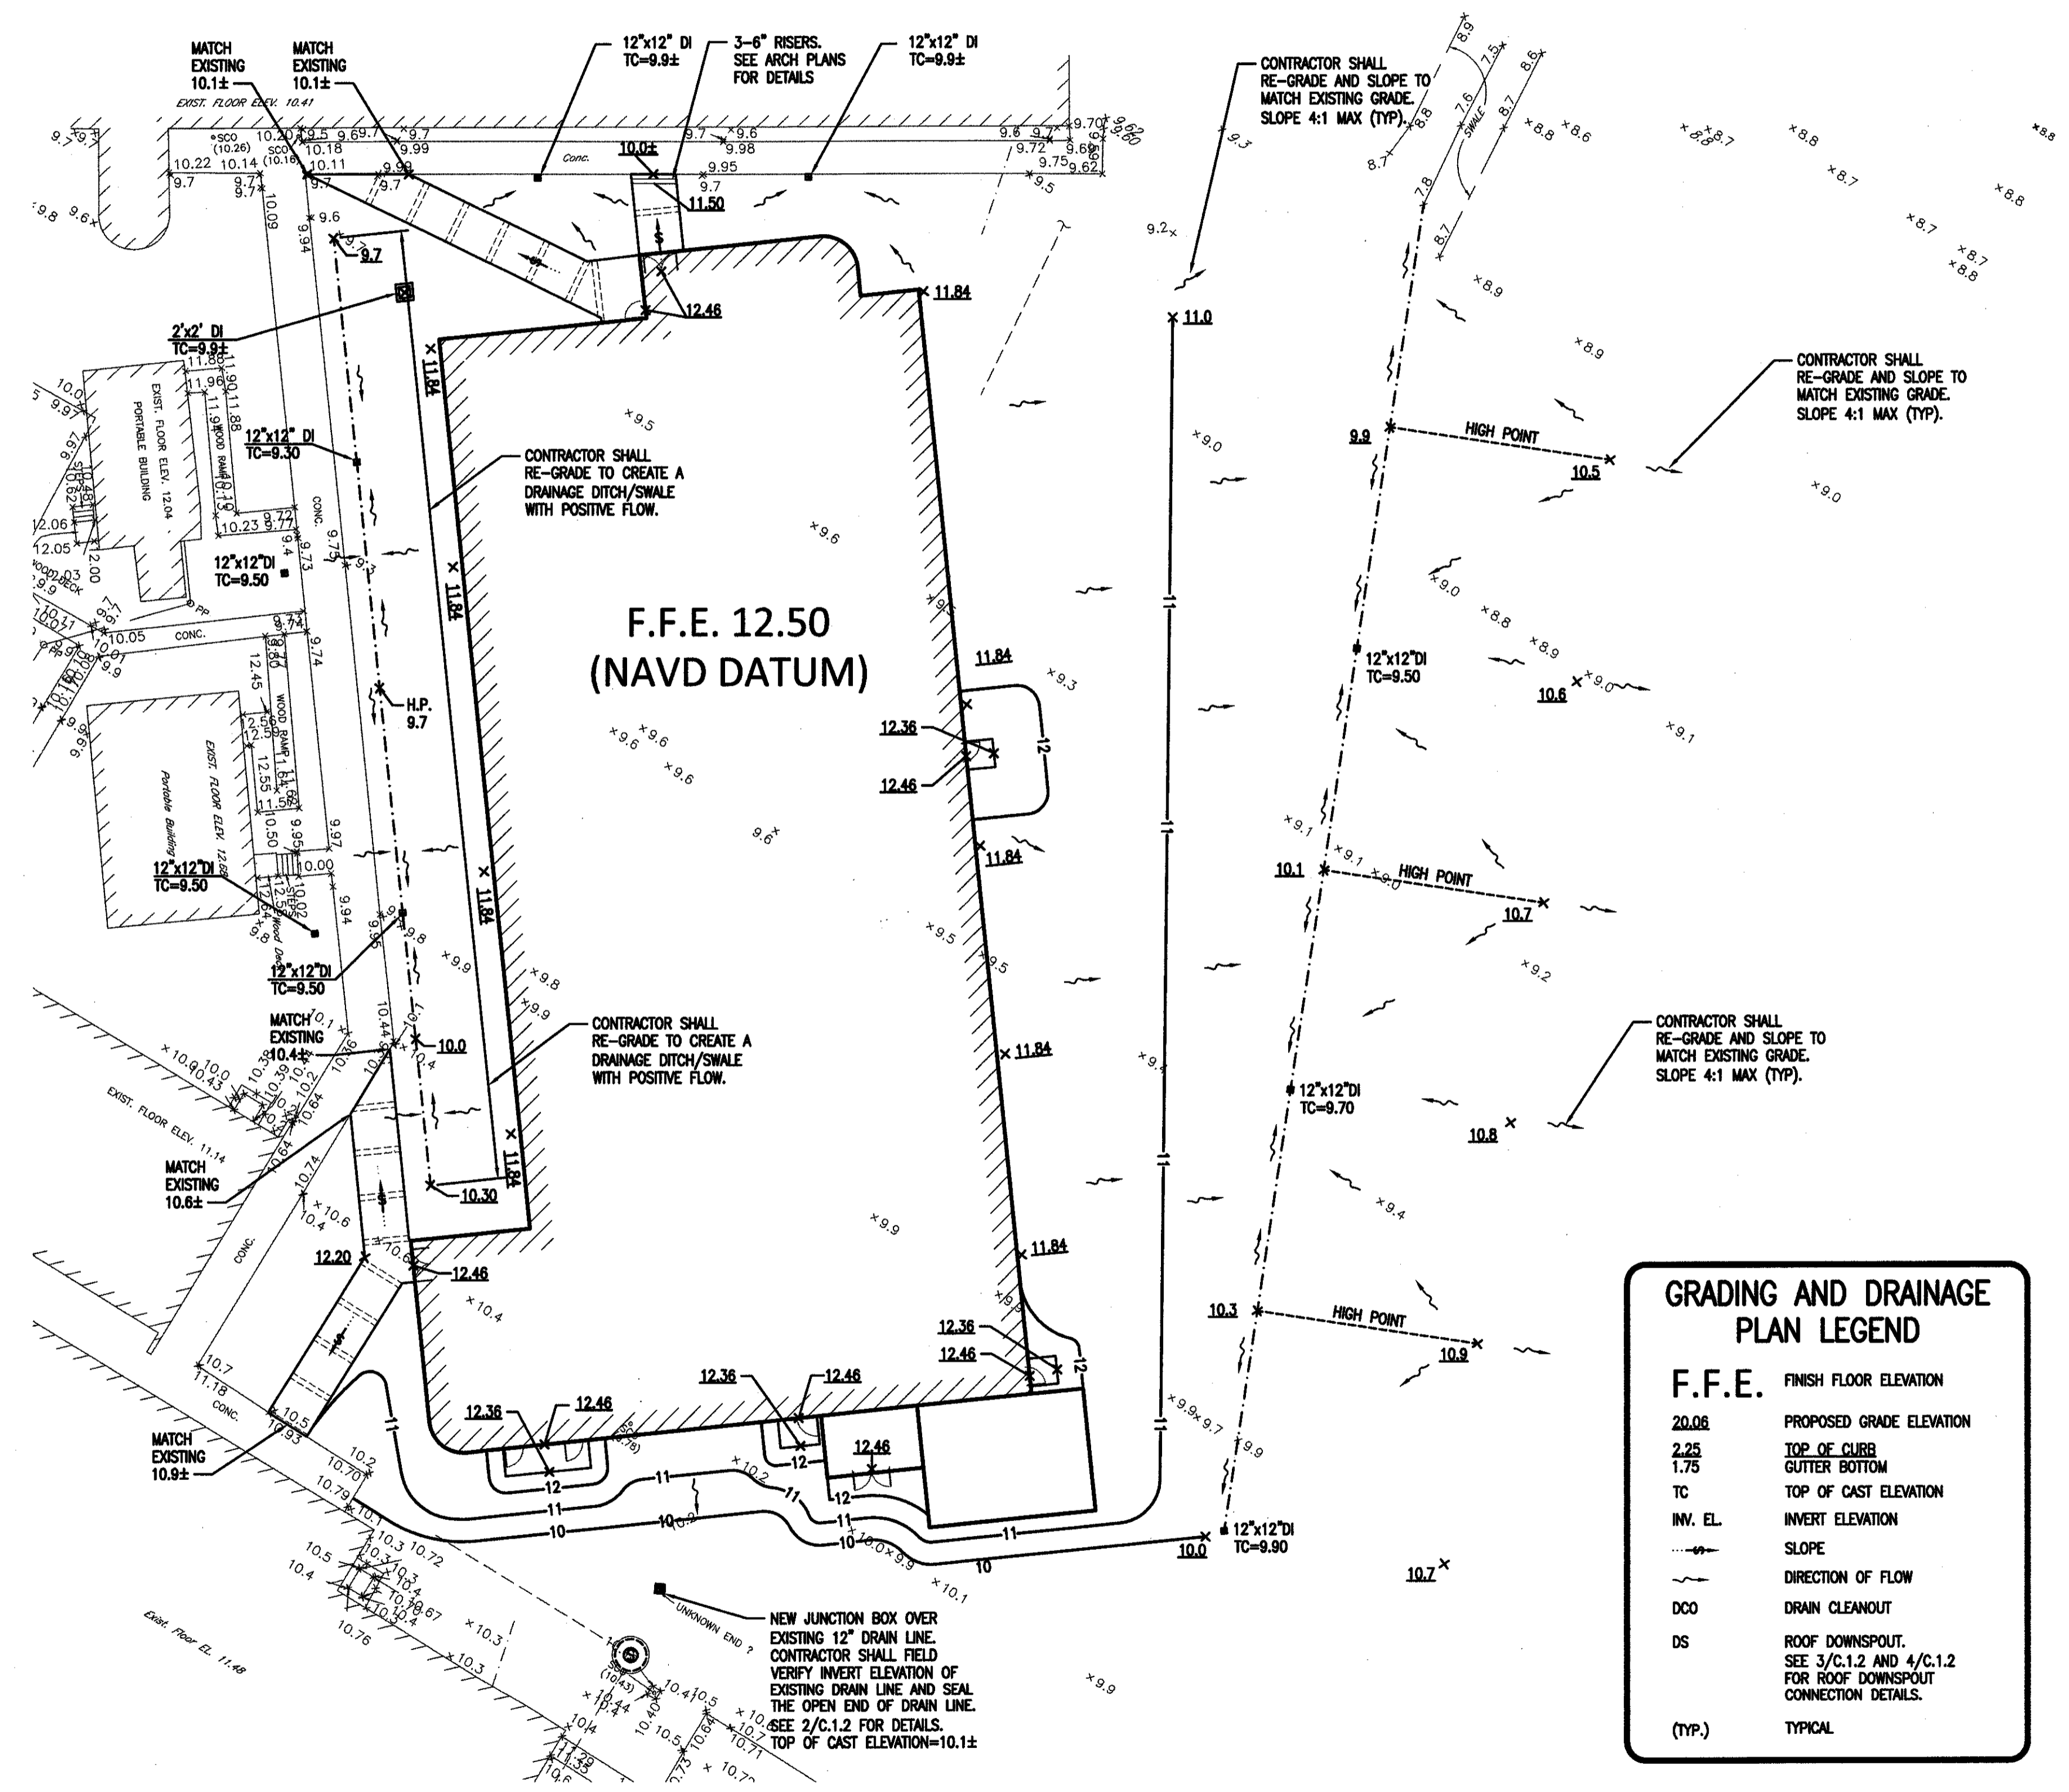


THESE DOCUMENTS ARE PROTECTED BY UNITED STATES COPYRIGHT LAW. THEY HAVE BEEN PREPARED SPECIFICALLY FOR THE EXCLUSIVE USE OF THE CLIENT AND ARE NOT TO BE REPRODUCED, COPIED, OR TRANSMITTED IN ANY FORM OR BY ANY MEANS, ELECTRONIC OR MECHANICAL, INCLUDING PHOTOCOPYING, RECORDING, OR BY ANY INFORMATION STORAGE AND RETRIEVAL SYSTEM, WITHOUT THE WRITTEN PERMISSION OF MURRAY ARCHITECTS. ALL RIGHTS ARE RESERVED TO MURRAY ARCHITECTS.

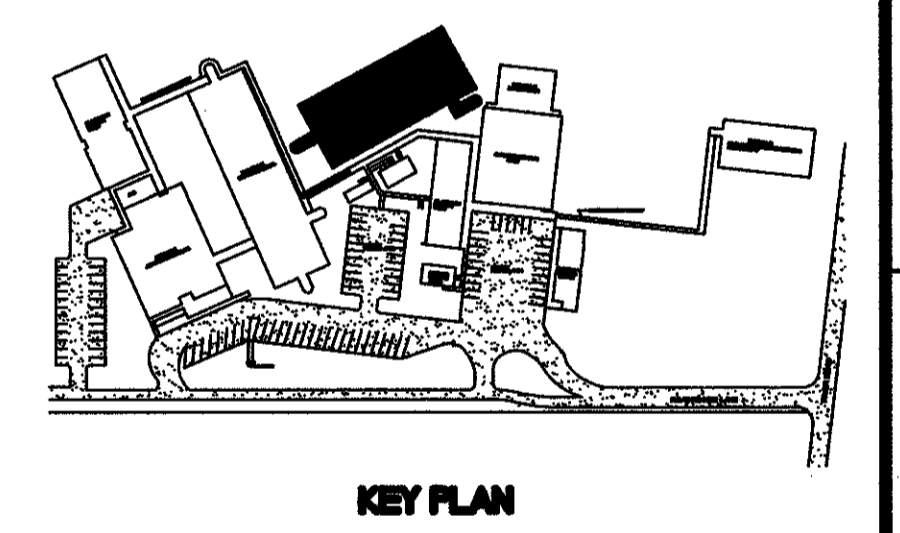

**GRADING AND DRAINAGE PLAN LEGEND**

F.F.E.	FINISH FLOOR ELEVATION
20.06	PROPOSED GRADE ELEVATION
2.25	TOP OF CURB
1.75	GUTTER BOTTOM
TC	TOP OF CAST ELEVATION
INV. EL.	INVERT ELEVATION
SLOPE	SLOPE
DIRECTION OF FLOW	DIRECTION OF FLOW
DCO	DRAIN CLEANOUT
DS	ROOF DOWNSPOUT. SEE 3/C.1.2 AND 4/C.1.2 FOR ROOF DOWNSPOUT CONNECTION DETAILS.
(TYP.)	TYPICAL

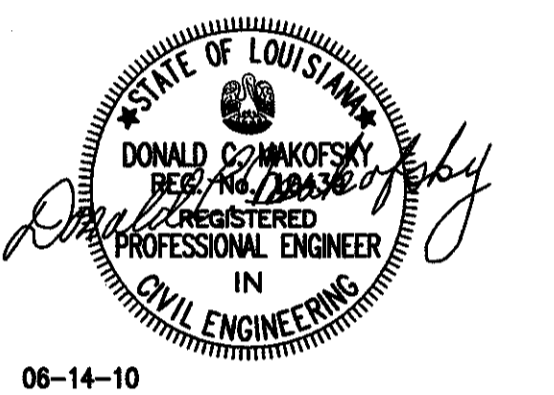

no.	revisions	date
1		
2		
3		
4		
5		
6		

**HARRY HURST MIDDLE SCHOOL WING ADDITION**  
170 Roadrunner Lane, Destrehan, Louisiana 70047

GRADING PLAN

project number	1007	<b>C.1.1</b>
date	6.14.2010	
phase	CD	

MORPHY MAKOFSKY INCORPORATED CONSULTING ENGINEERS (504)488-1317 JOB NO. 10030