


1 SOUTH PANEL ELEVATION  
A312 1/2" = 1'-0"

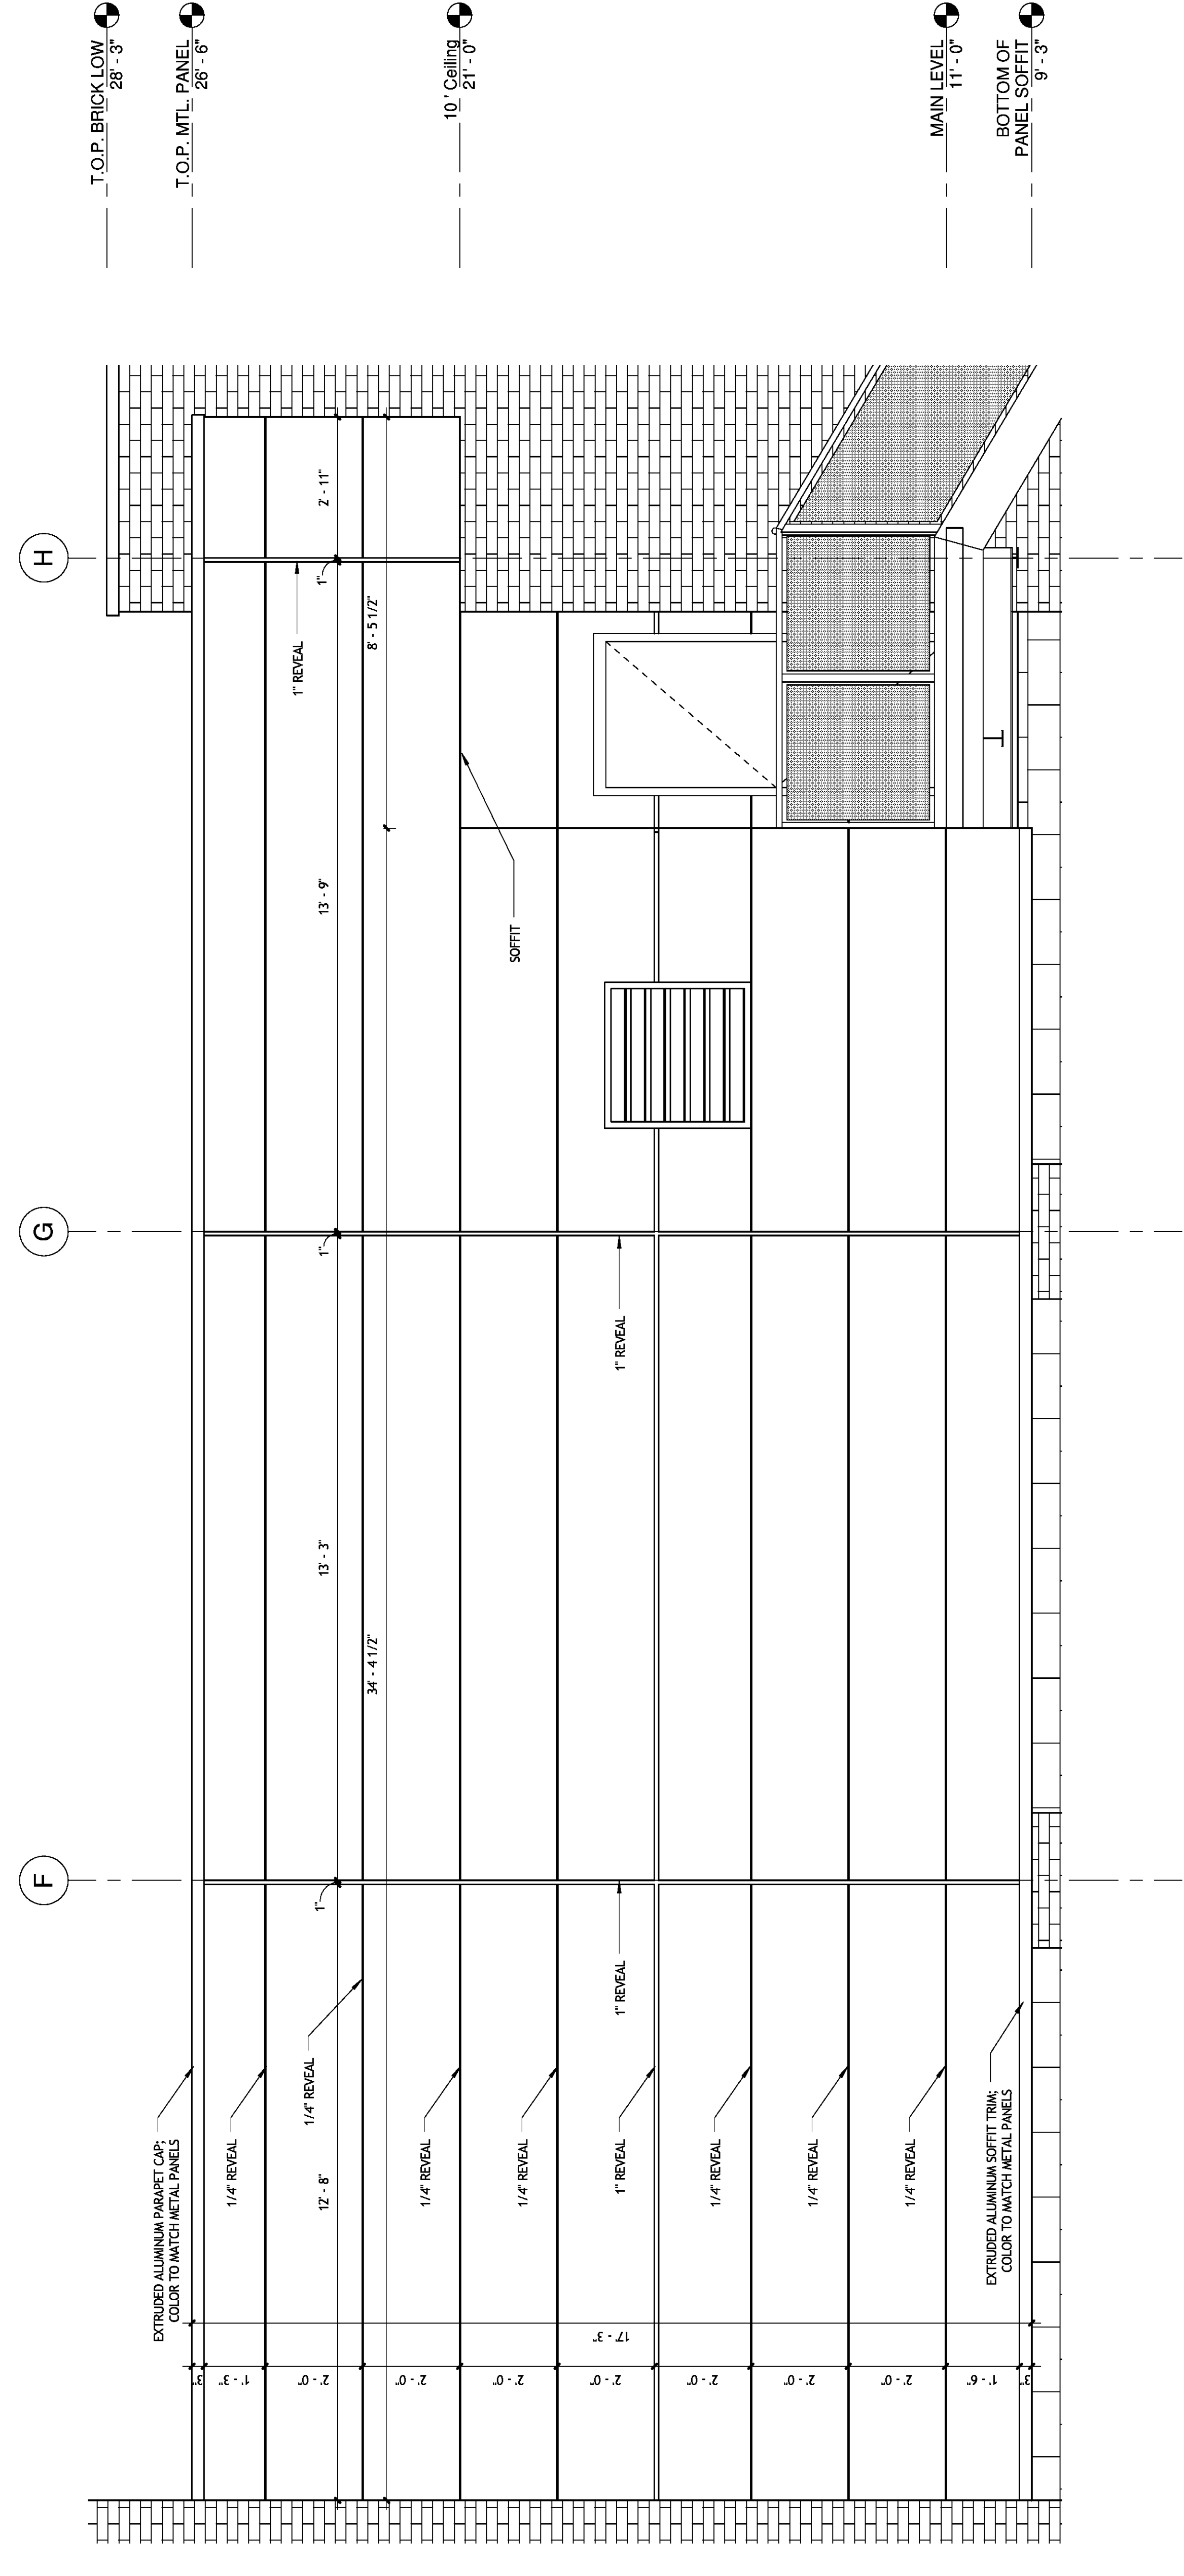

2 SOUTH PANEL ELEVATION  
A312 1/2" = 1'-0"

**SIZELER THOMPSON BROWN ARCHITECTS**  
**PROJECT DESIGN GROUP**  
 300 LAVERGNE STREET, SUITE 200  
 THIBODOUXVILLE, LOUISIANA 70130  
 THOMPSON BROWN ARCHITECTS  
 (504) 323-6472 FAX (504) 529-1181

No.	Revisions Description	Date

**JEFFERSON PARISH SHERIFFS OFFICE**  
**FOURTH DISTRICT STATION**  
 METAIRIE, LOUISIANA 70003

ELEVATION DETAILS

File name	Sub-station.rvt	drawing number
Project number	51122.03	
Date	02-25-10	
Phase		CD

A312