



GENERAL NOTES


1. ALL STUDS BEHIND METAL PANELS SHALL BE MINIMUM 16 GAUGE 6" METALS STUDS @ 16" O.C.

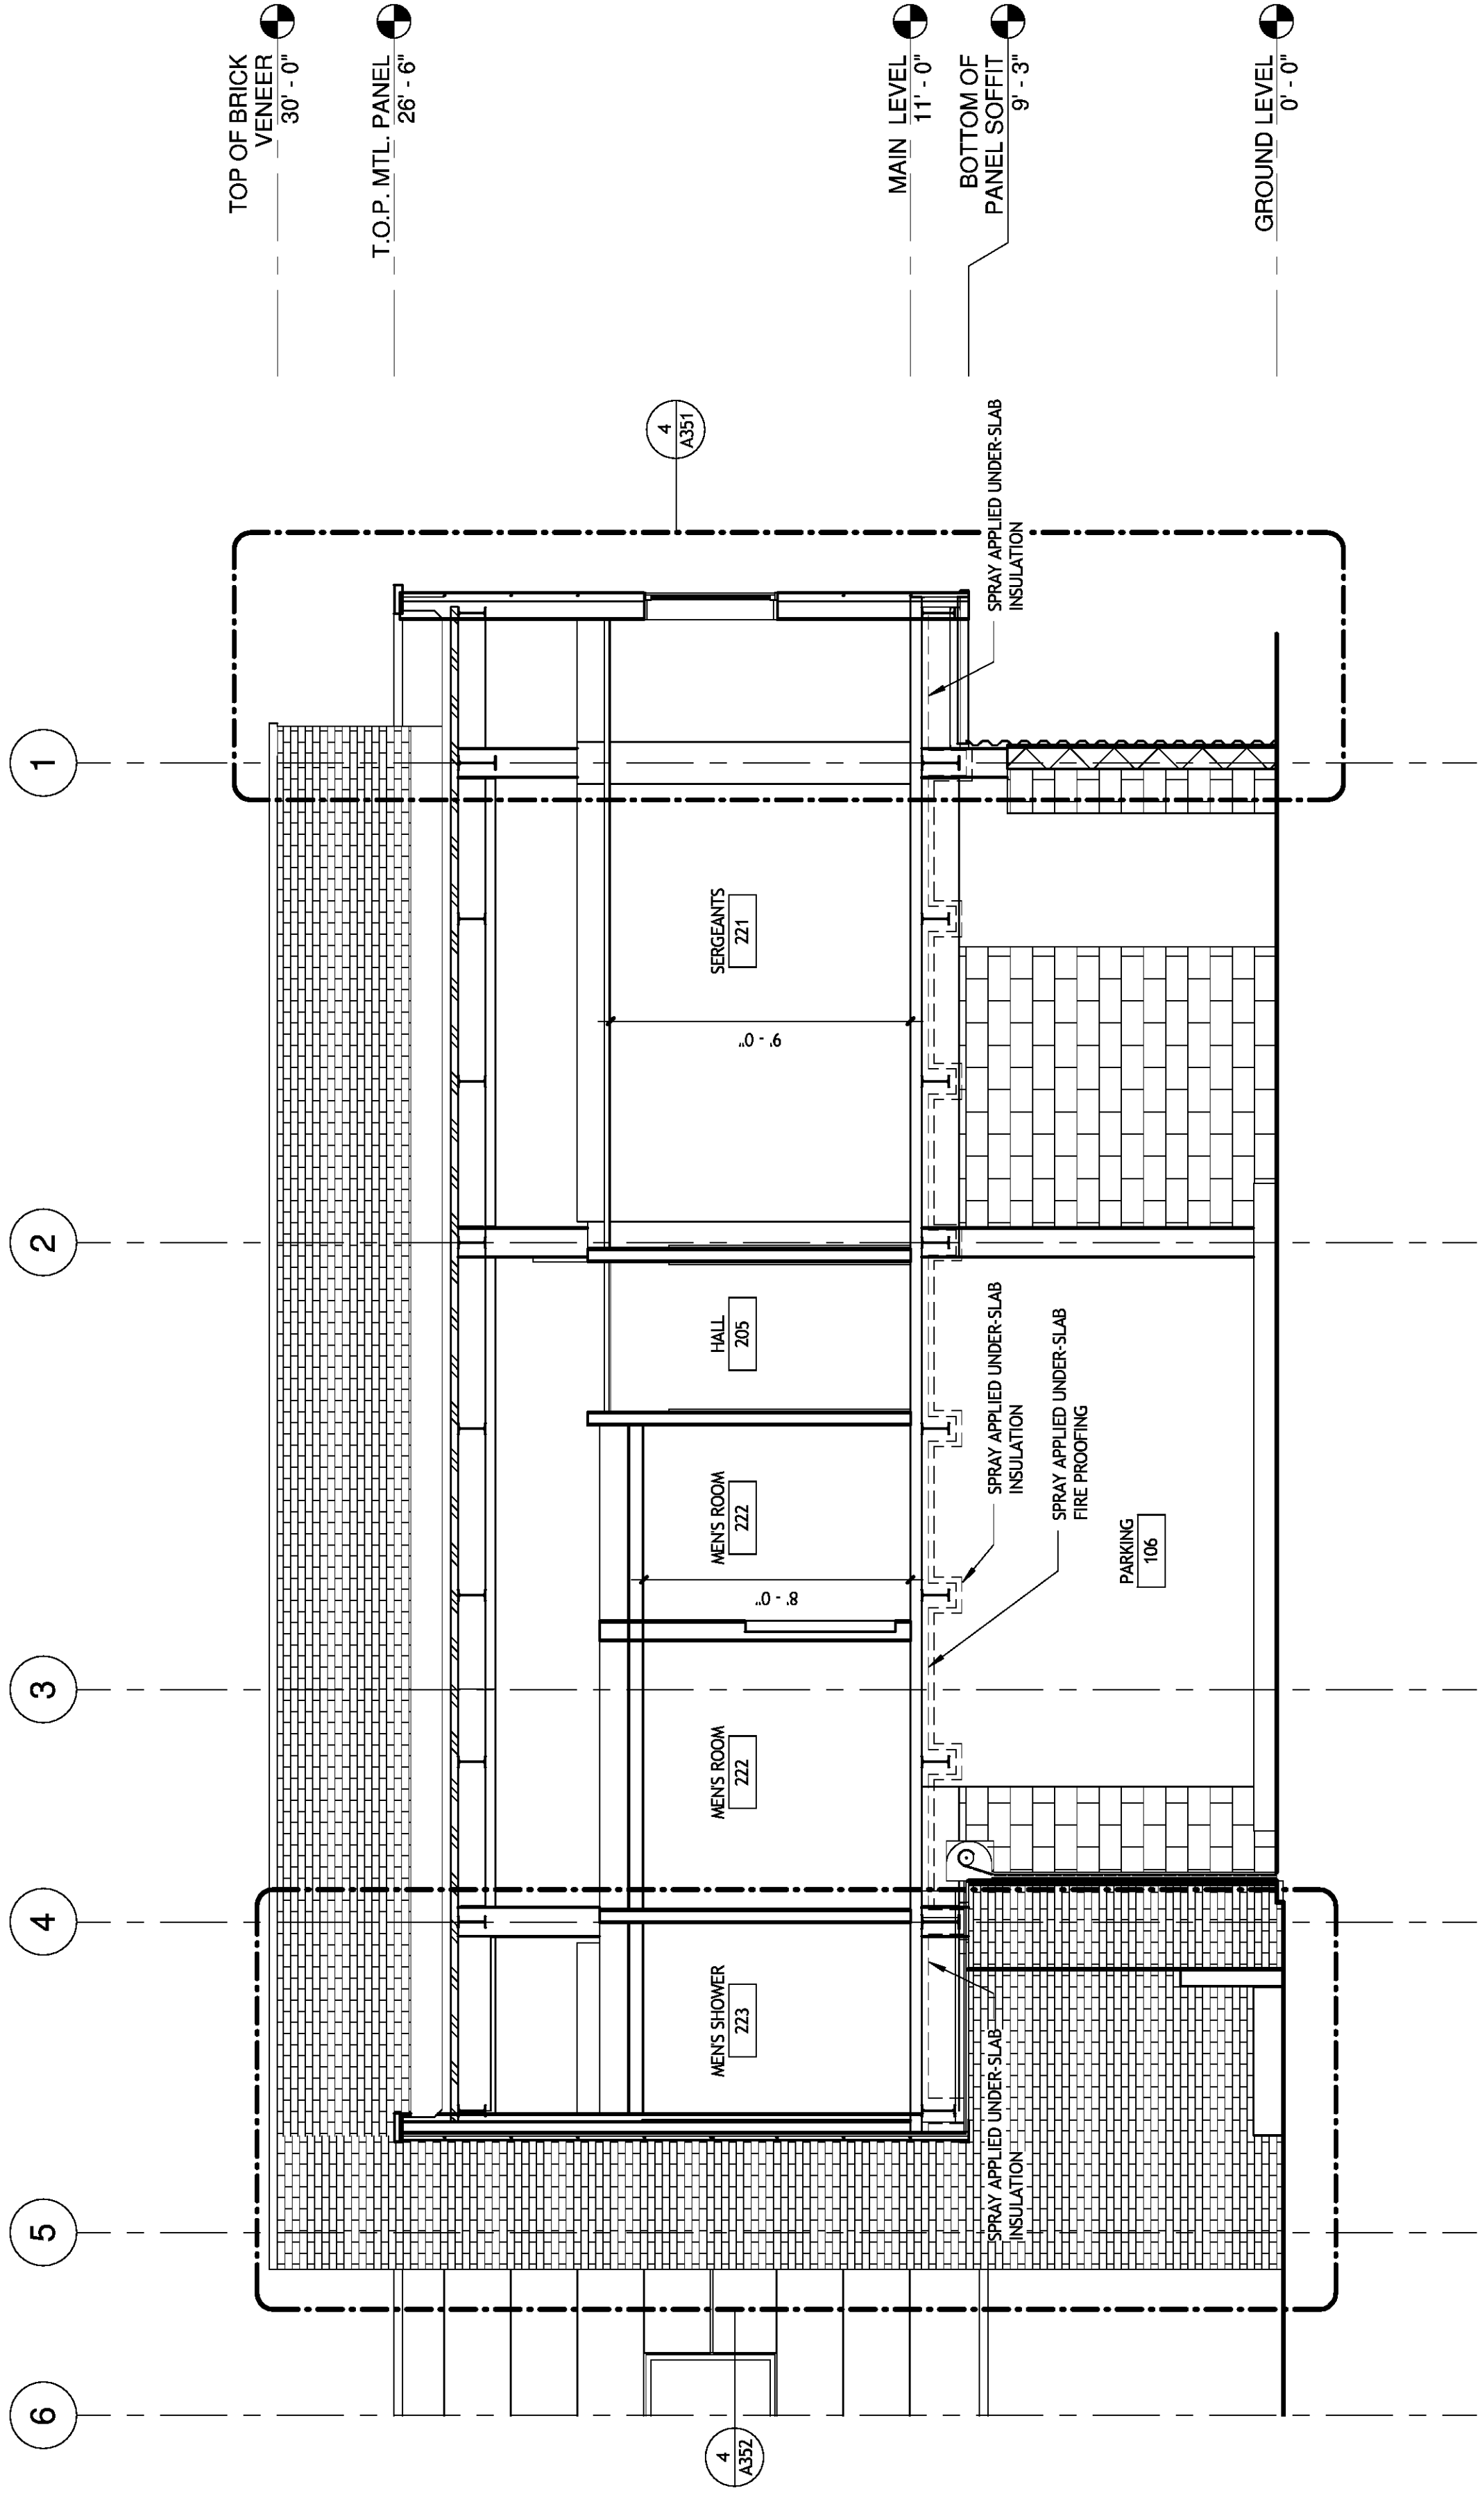

1 BUILDING SECTION
A322 1/4" = 1'-0"

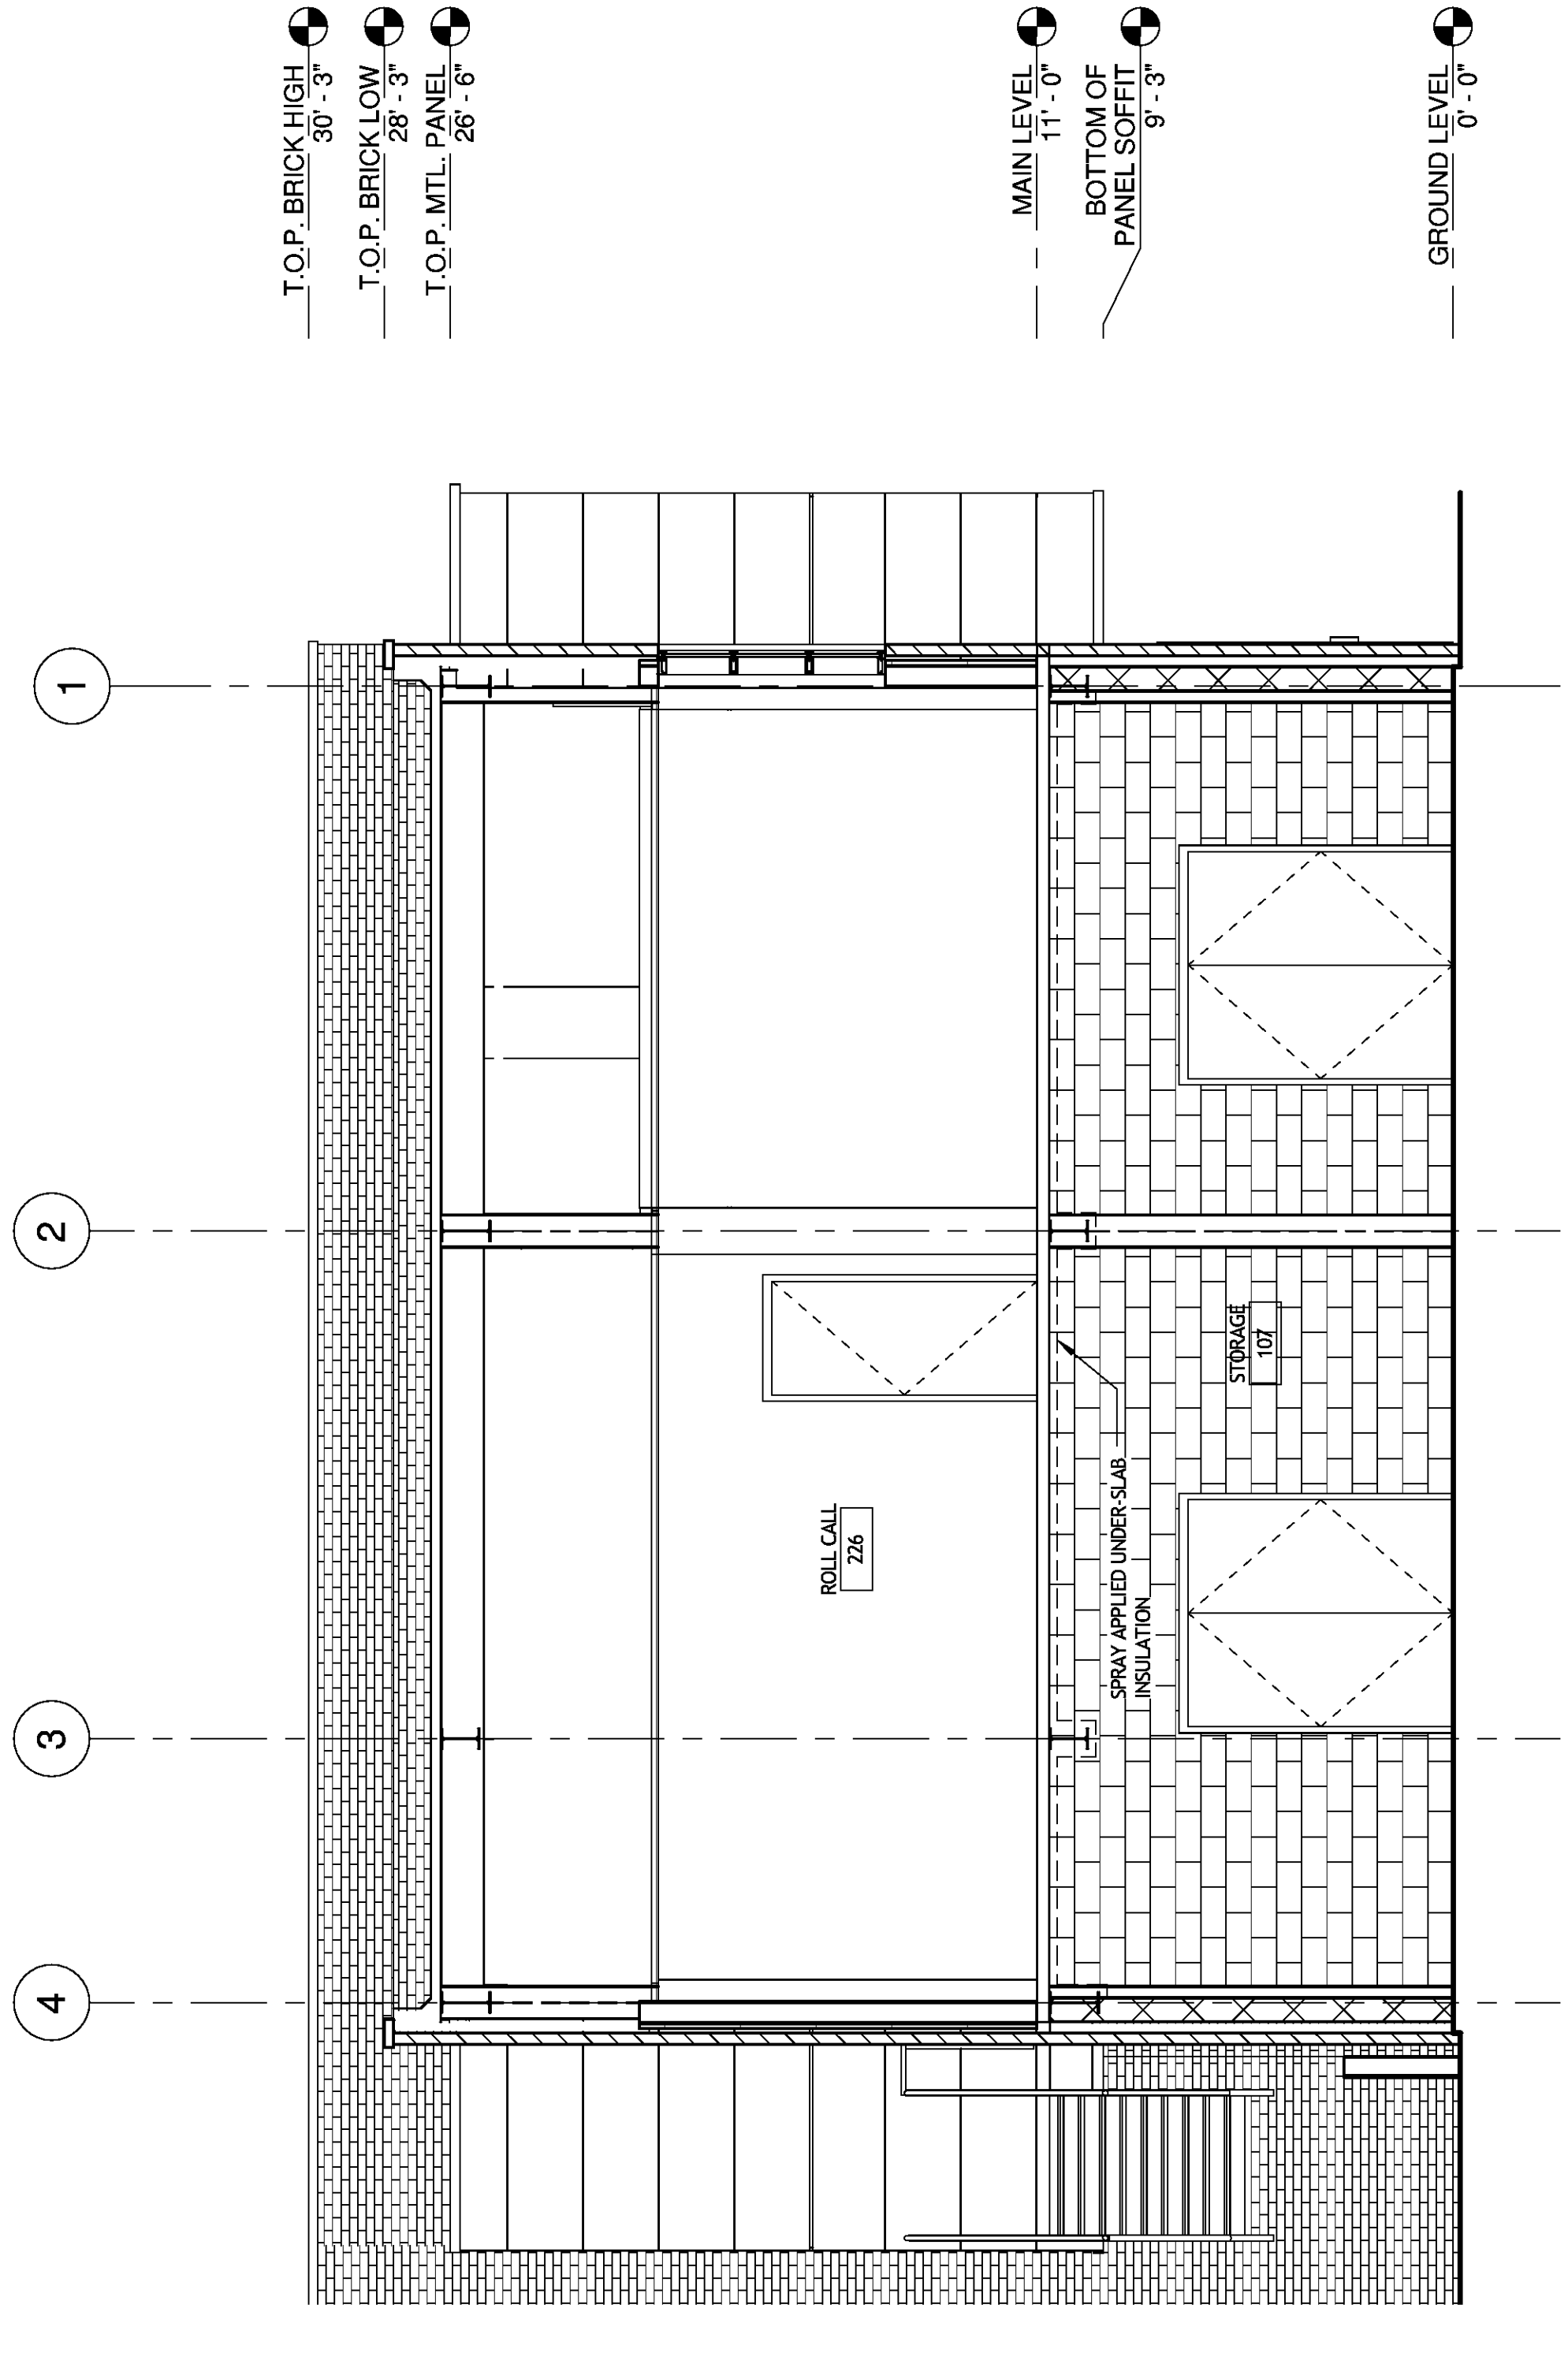

2 BUILDING SECTION
A322 1/4" = 1'-0"

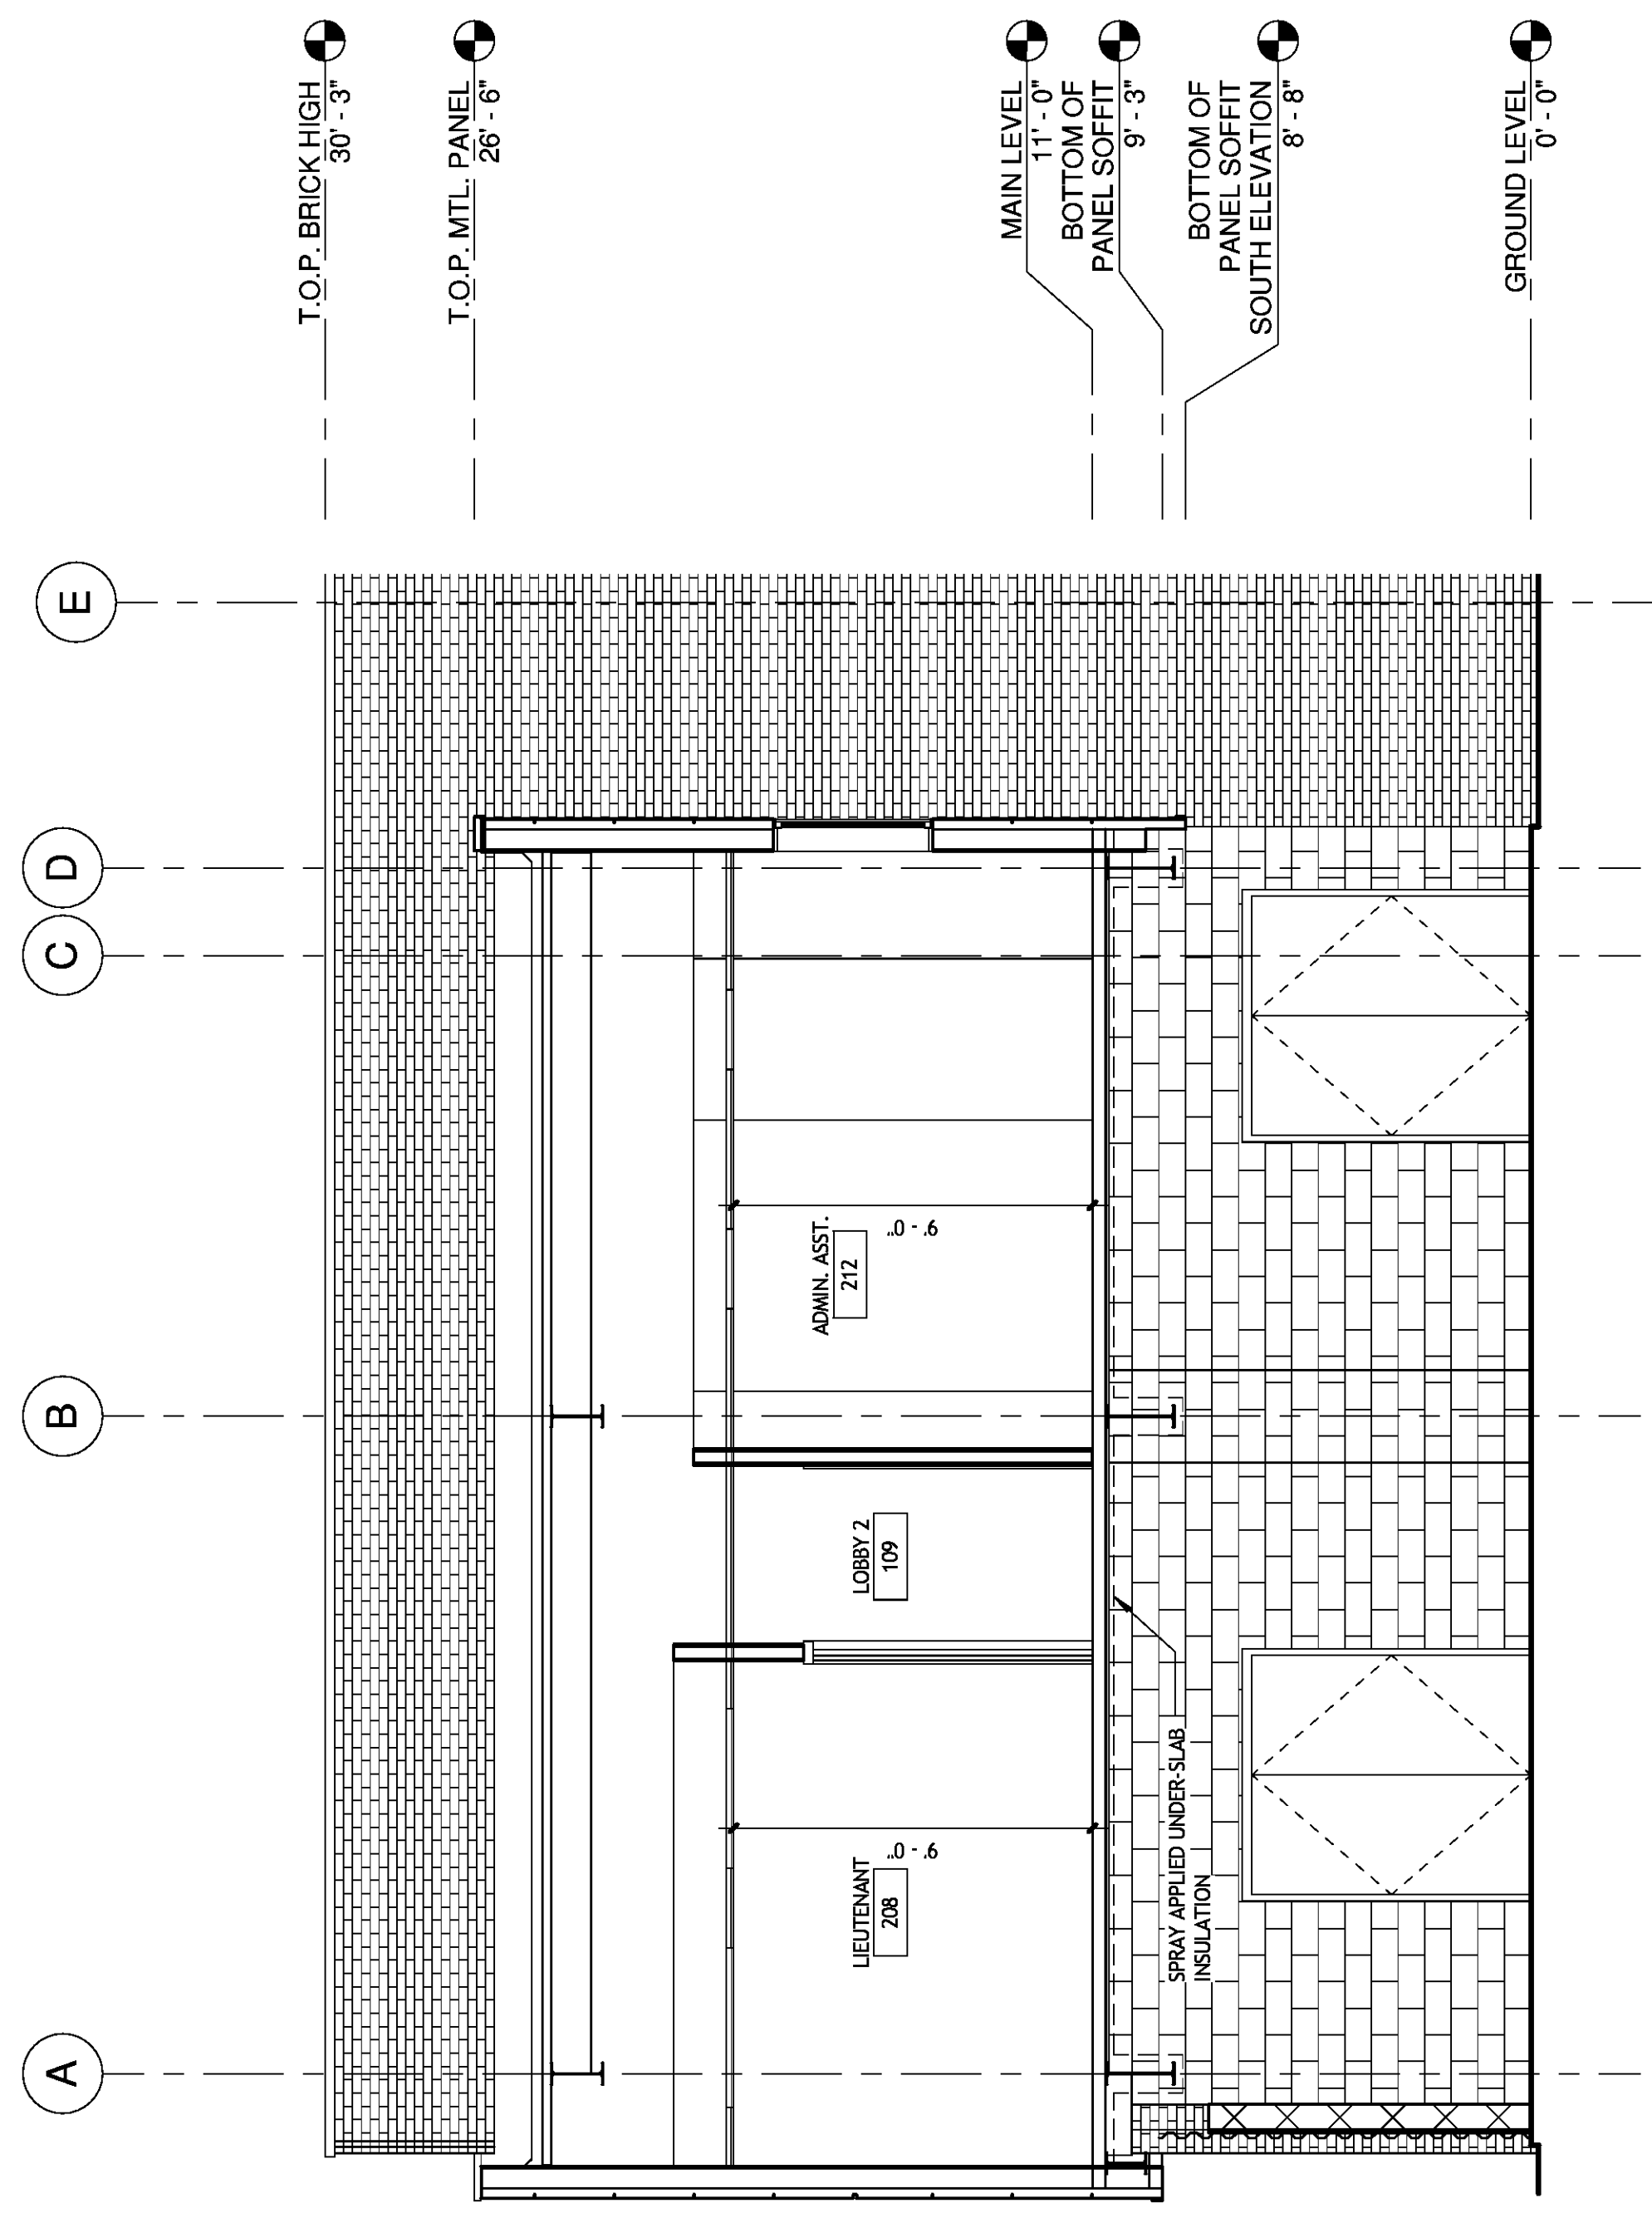

3 BUILDING SECTION
A322 1/4" = 1'-0"

SIZELER THOMPSON BROWN ARCHITECTS
PROJECT DESIGN GROUP
 300 LAFAYETTE STREET, SUITE 200
 NEW ORLEANS, LOUISIANA 70130
 THOMPSON BROWN ARCHITECTS
 (504) 523-6472 FAX (504) 529-1181

No.	Revisions	Description	Date

JEFFERSON PARISH SHERIFF'S OFFICE
FOURTH DISTRICT STATION
 METAIRIE, LOUISIANA 70003

BUILDING SECTIONS

File name	Sub-station.rvt	drawing number

Project number	Date	Phase	CD
51122.03	02-25-10		

A322