

GENERAL NOTES

1. ALL STUDS BEHIND METAL PANELS SHALL BE MINIMUM 16 GAUGE 6" METALS STUDS @ 16" O.C.

SIZELER THOMPSON BROWN ARCHITECTS
PROJECT DESIGN GROUP
 300 LA VETTE STREET, SUITE 200
 THIBODIAUX, LOUISIANA 70150
 THOMAS BROWN ARCHITECTS
 (504) 523-6472 FAX (504) 529-1181


No.	Revisions	Description	Date

JEFFERSON PARISH SHERIFFS OFFICE
FOURTH DISTRICT STATION
 METAIRIE, LOUISIANA 70003

SECTION DETAILS

File name	Sub-station.rvt
Project number	51122.03
Date	02-25-10
Phase	CD

A371

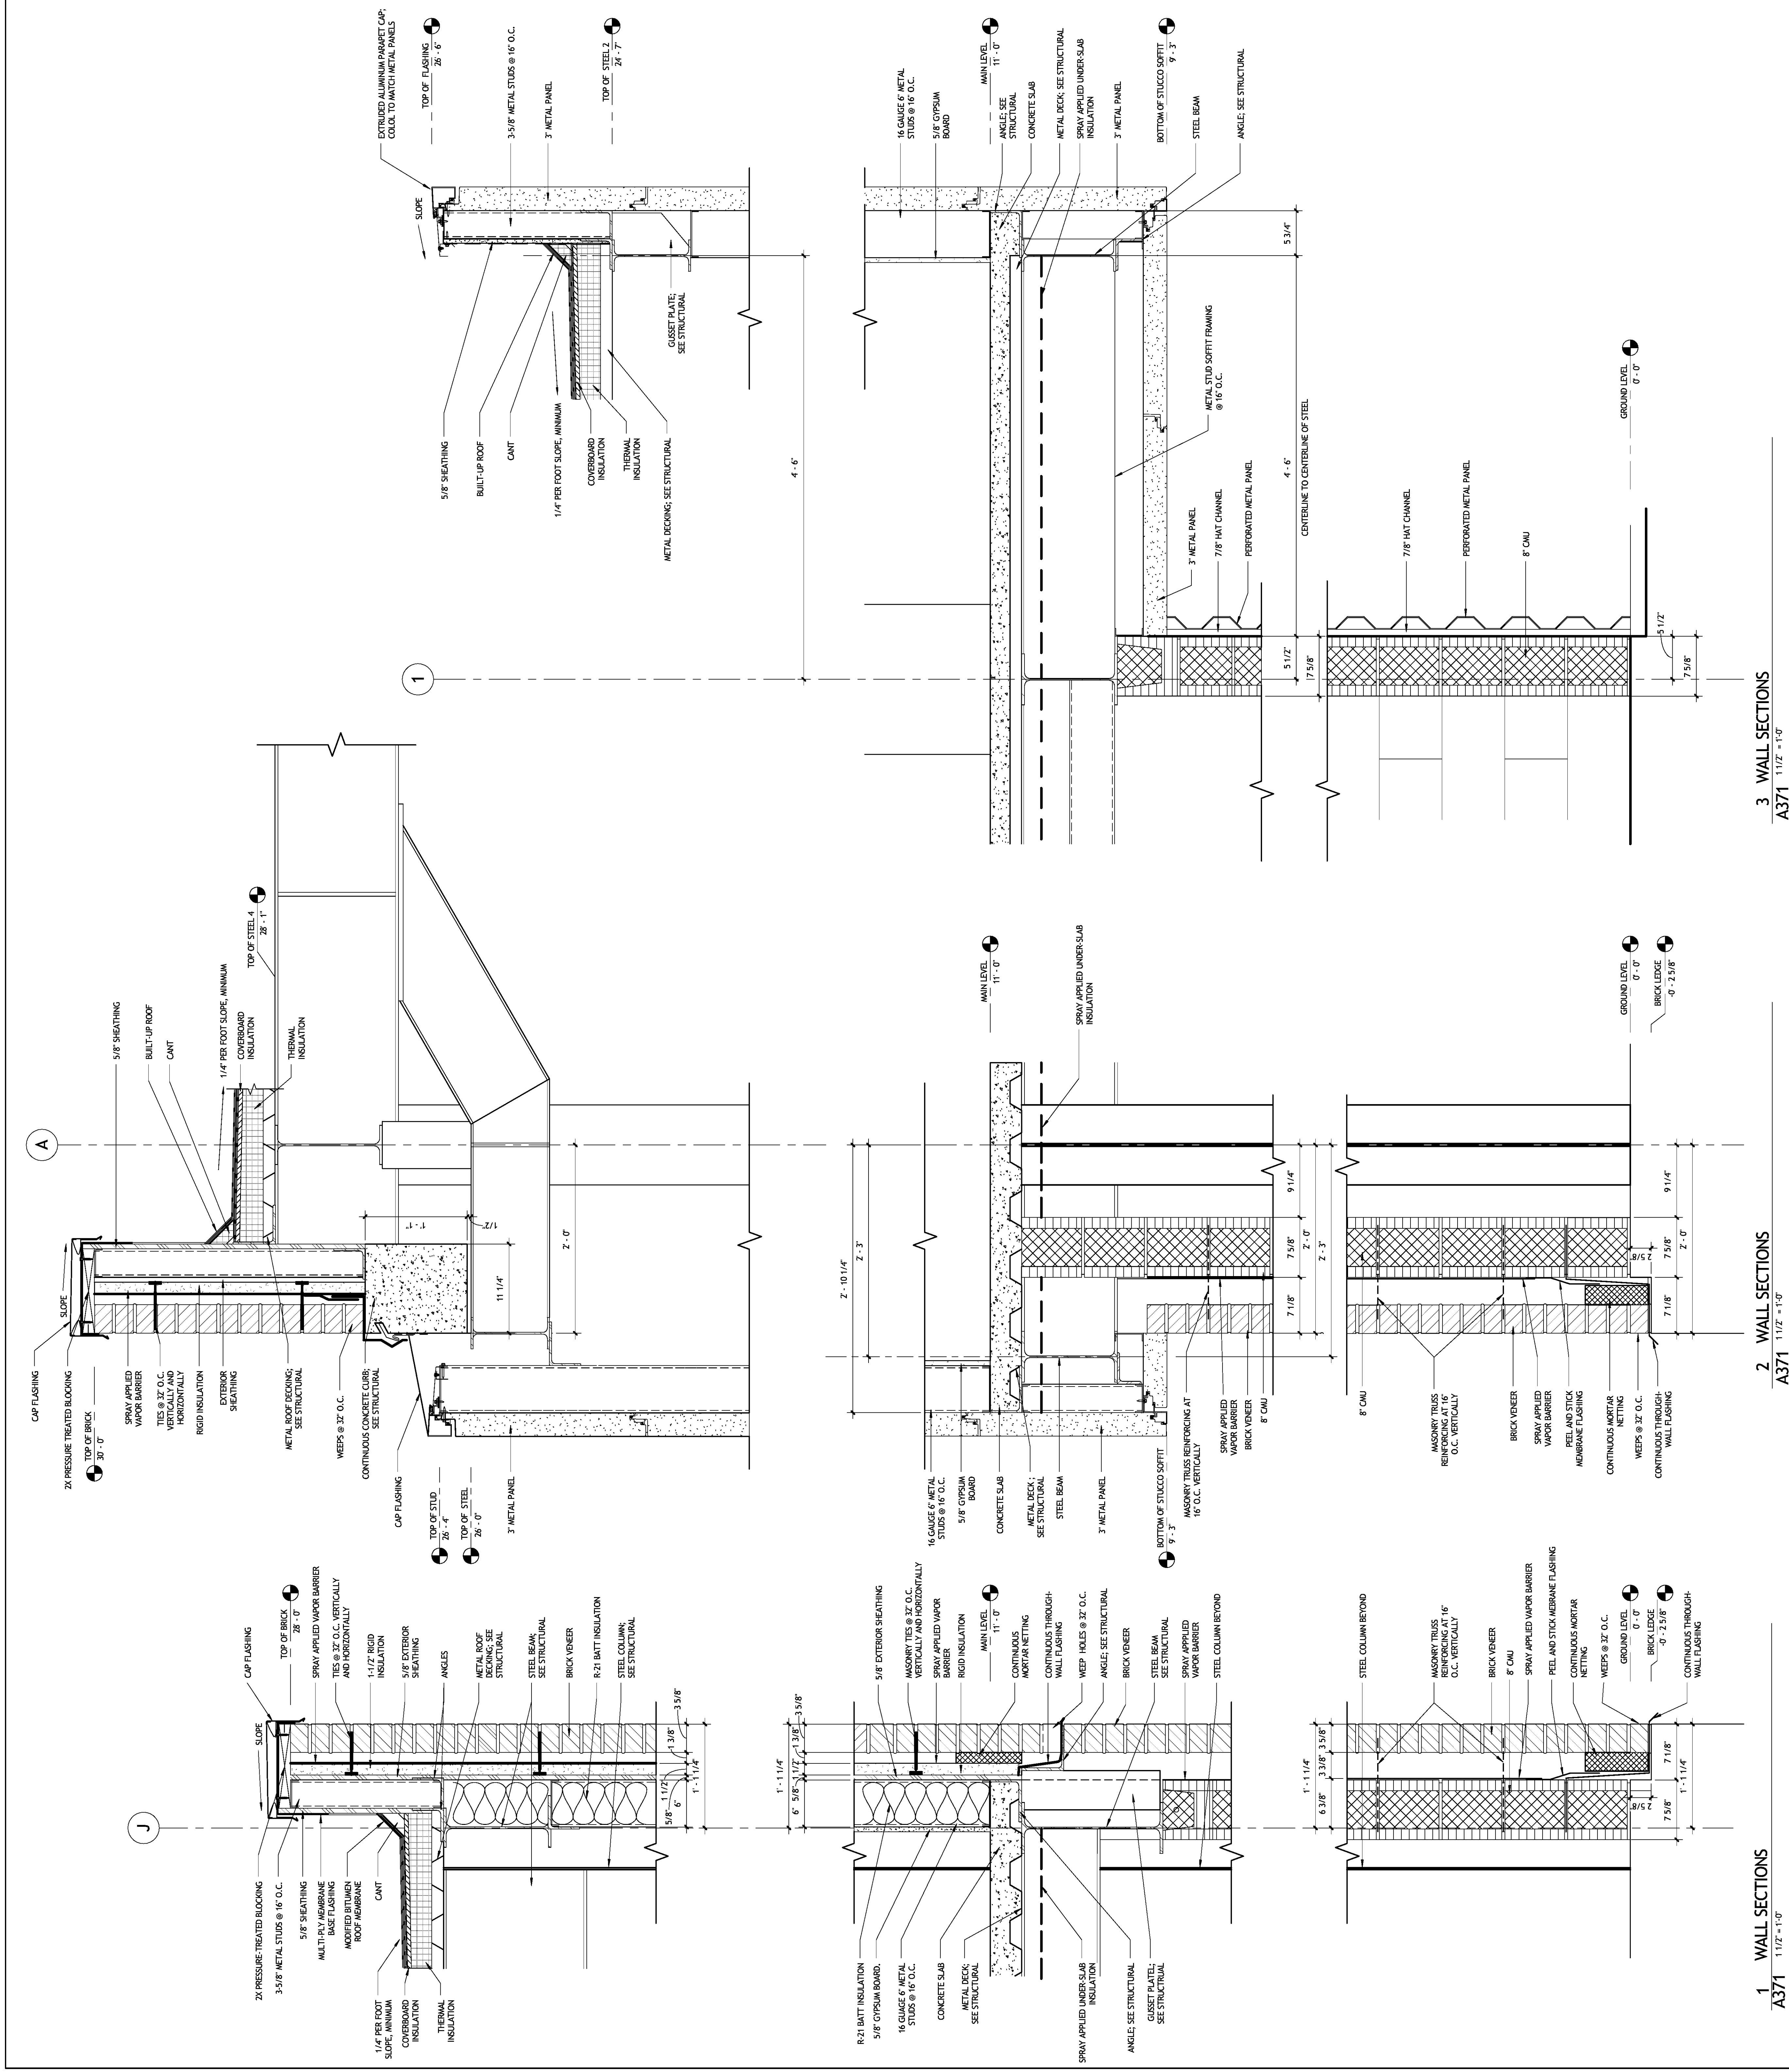

3 WALL SECTIONS
A371 1 1/2" = 1'-0"

2 WALL SECTIONS
A371 1 1/2" = 1'-0"

1 WALL SECTIONS
A371 1 1/2" = 1'-0"