




1 STAIR 2 PLAN
A501 1/2"=1'-0"

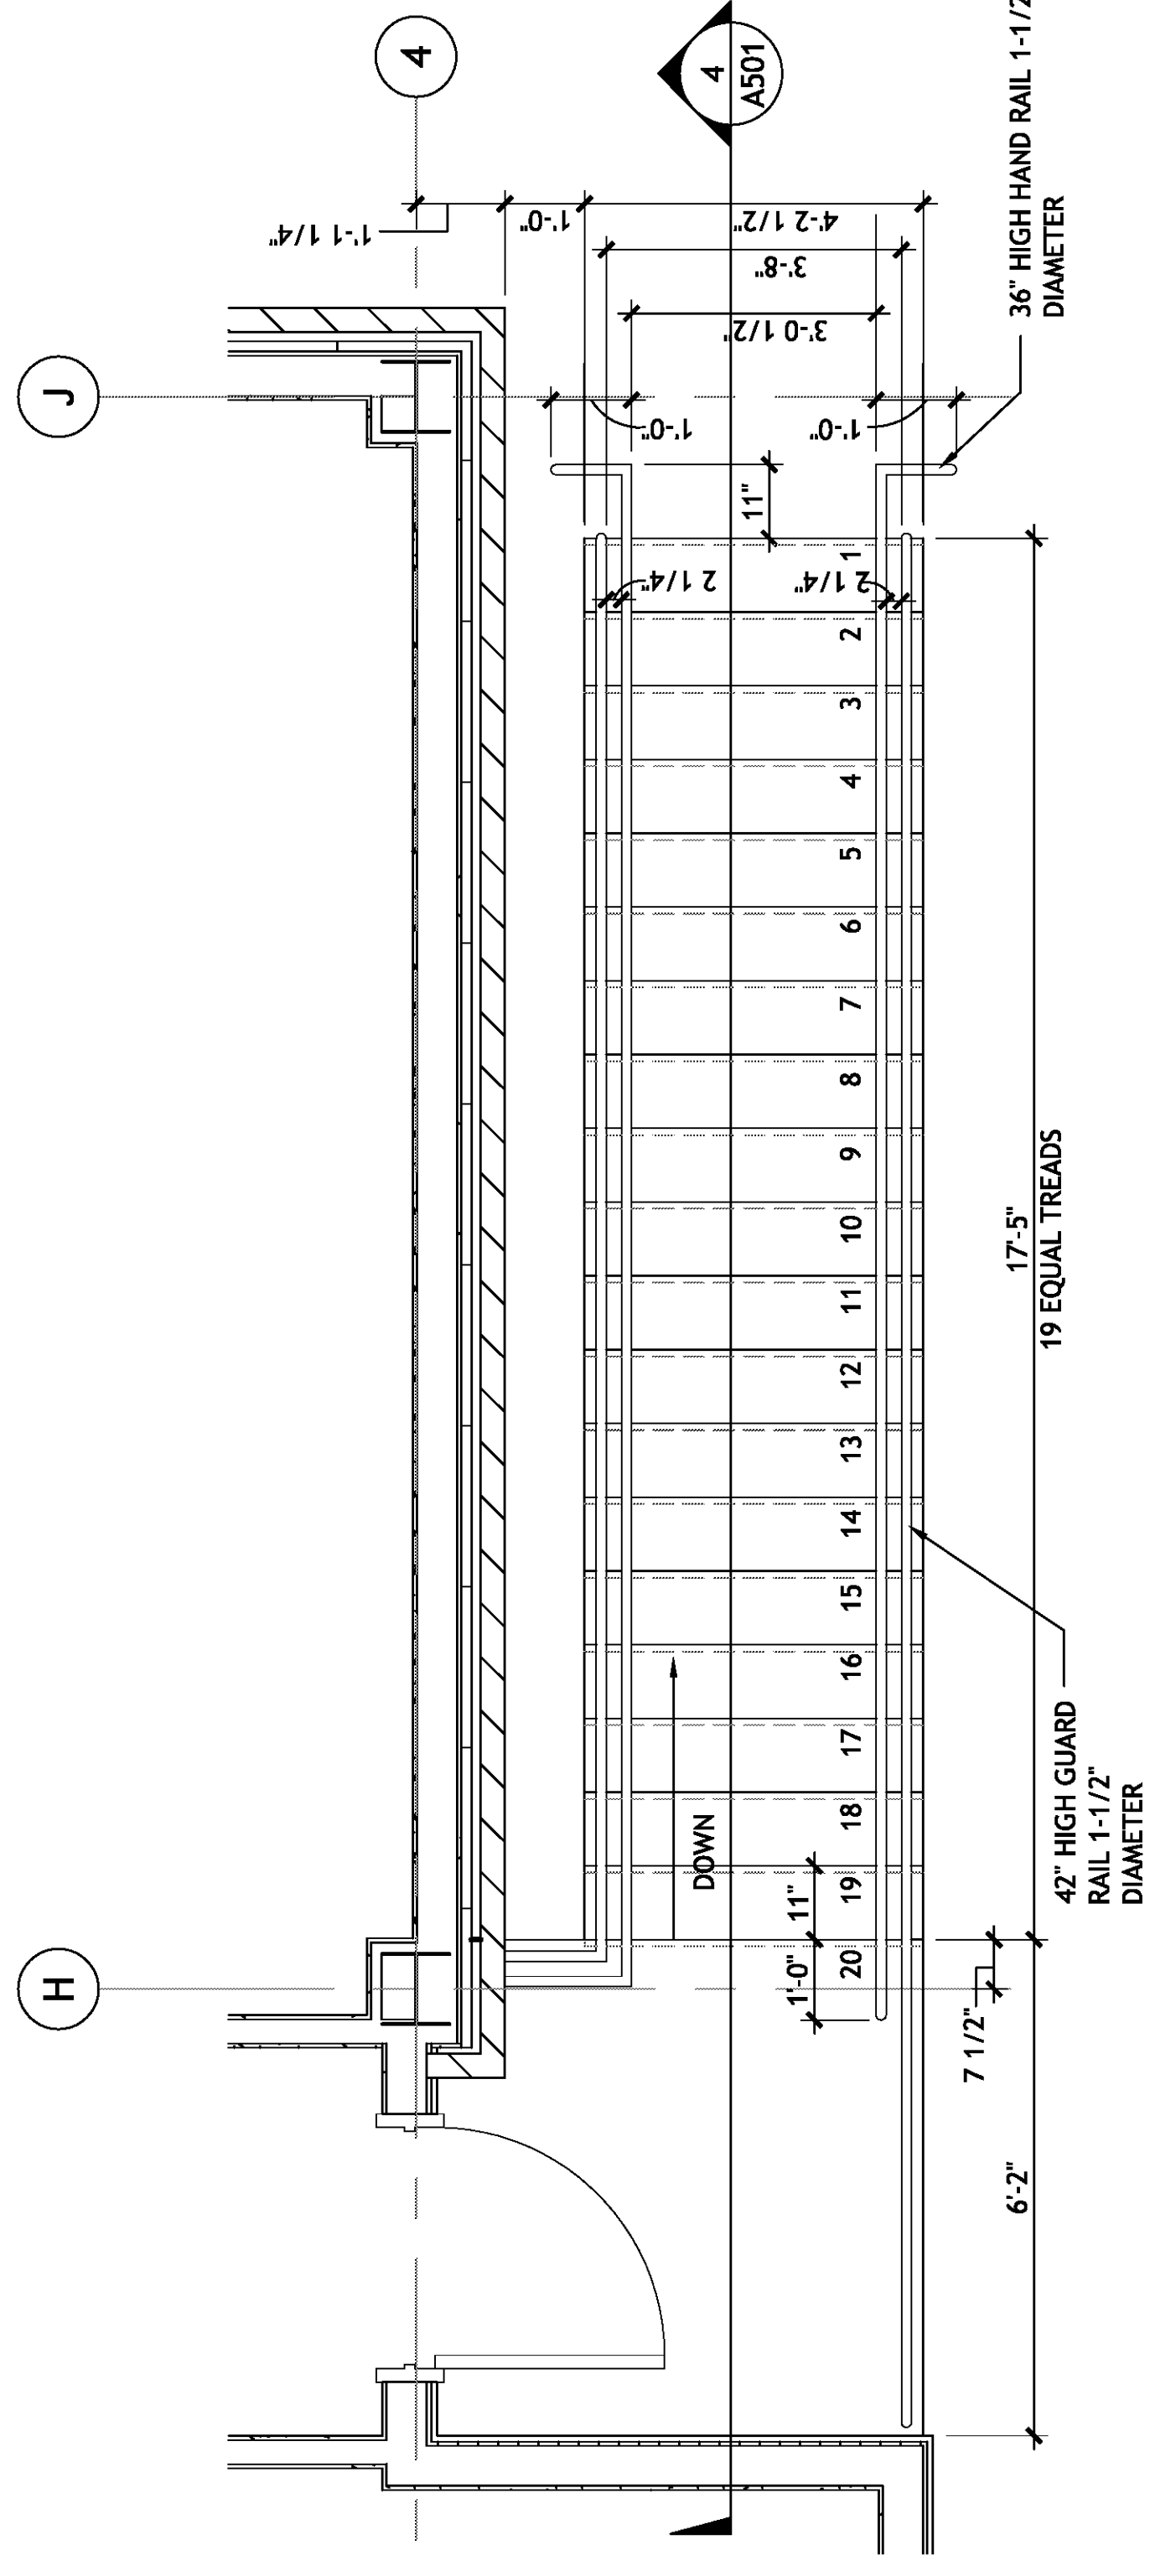

2 STAIR 3 PLAN
A501 1/2"=1'-0"

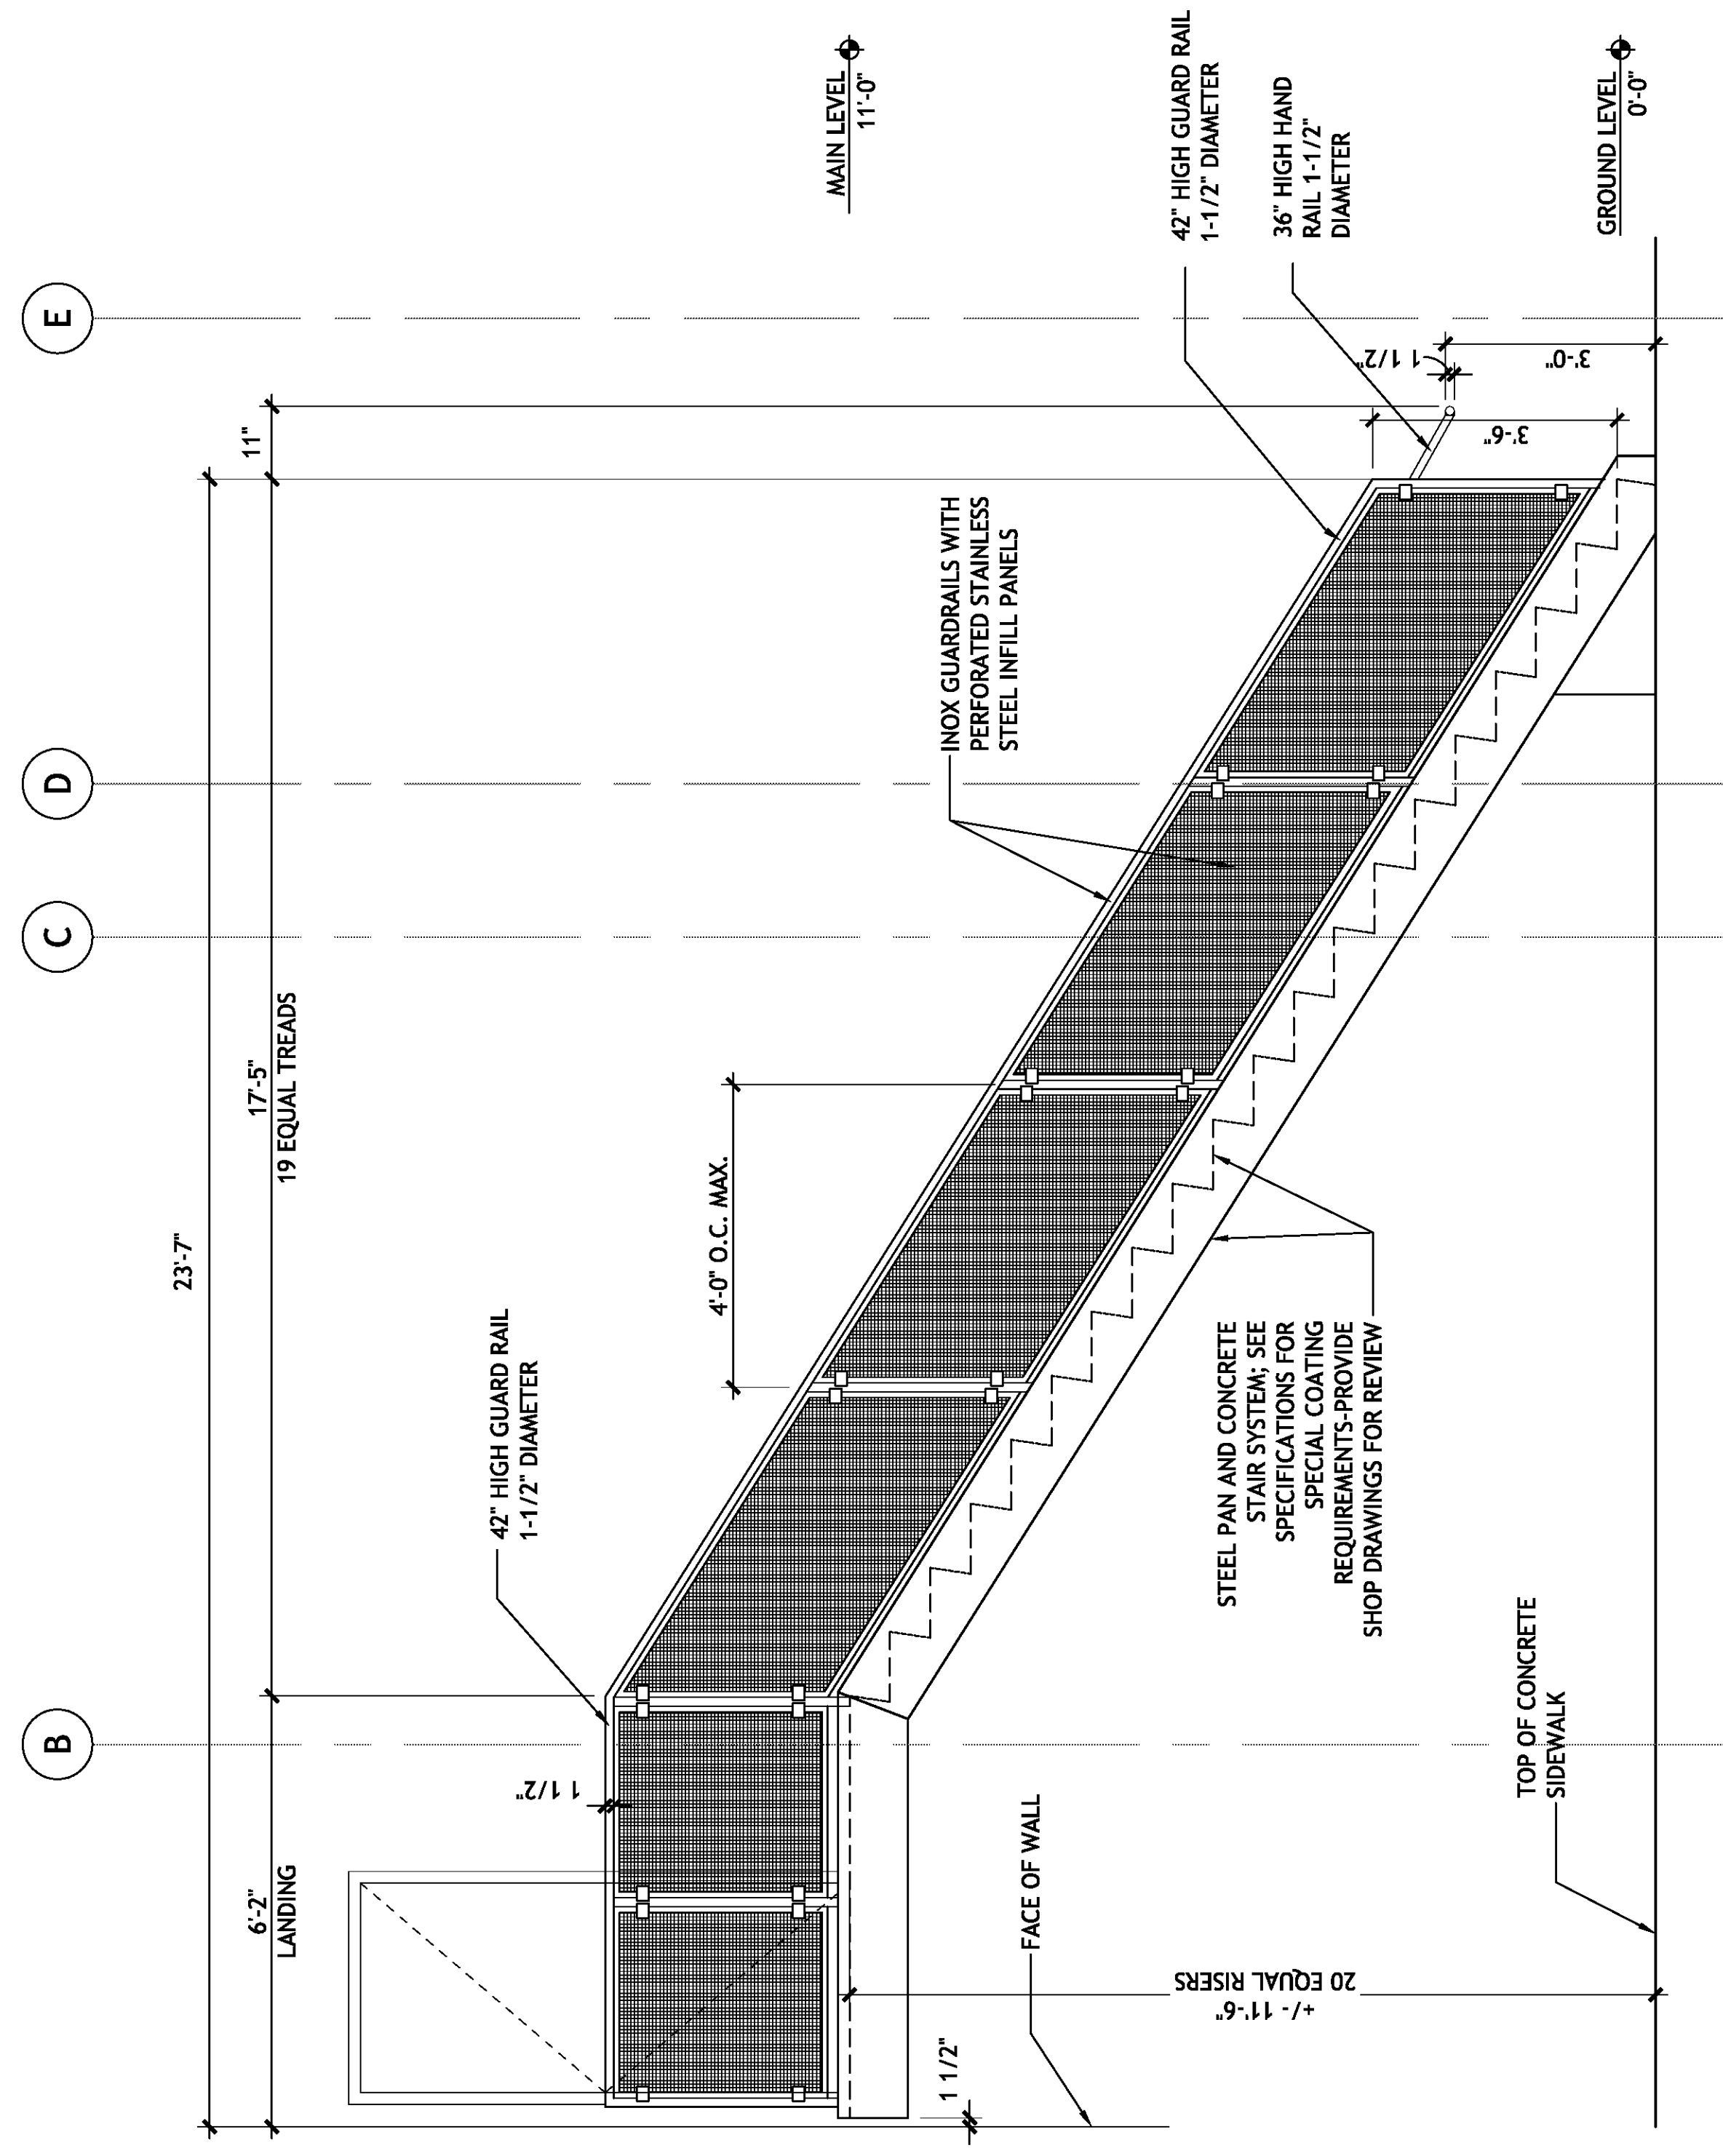

3 STAIR 2 ELEVATION
A501 1/2"=1'-0"

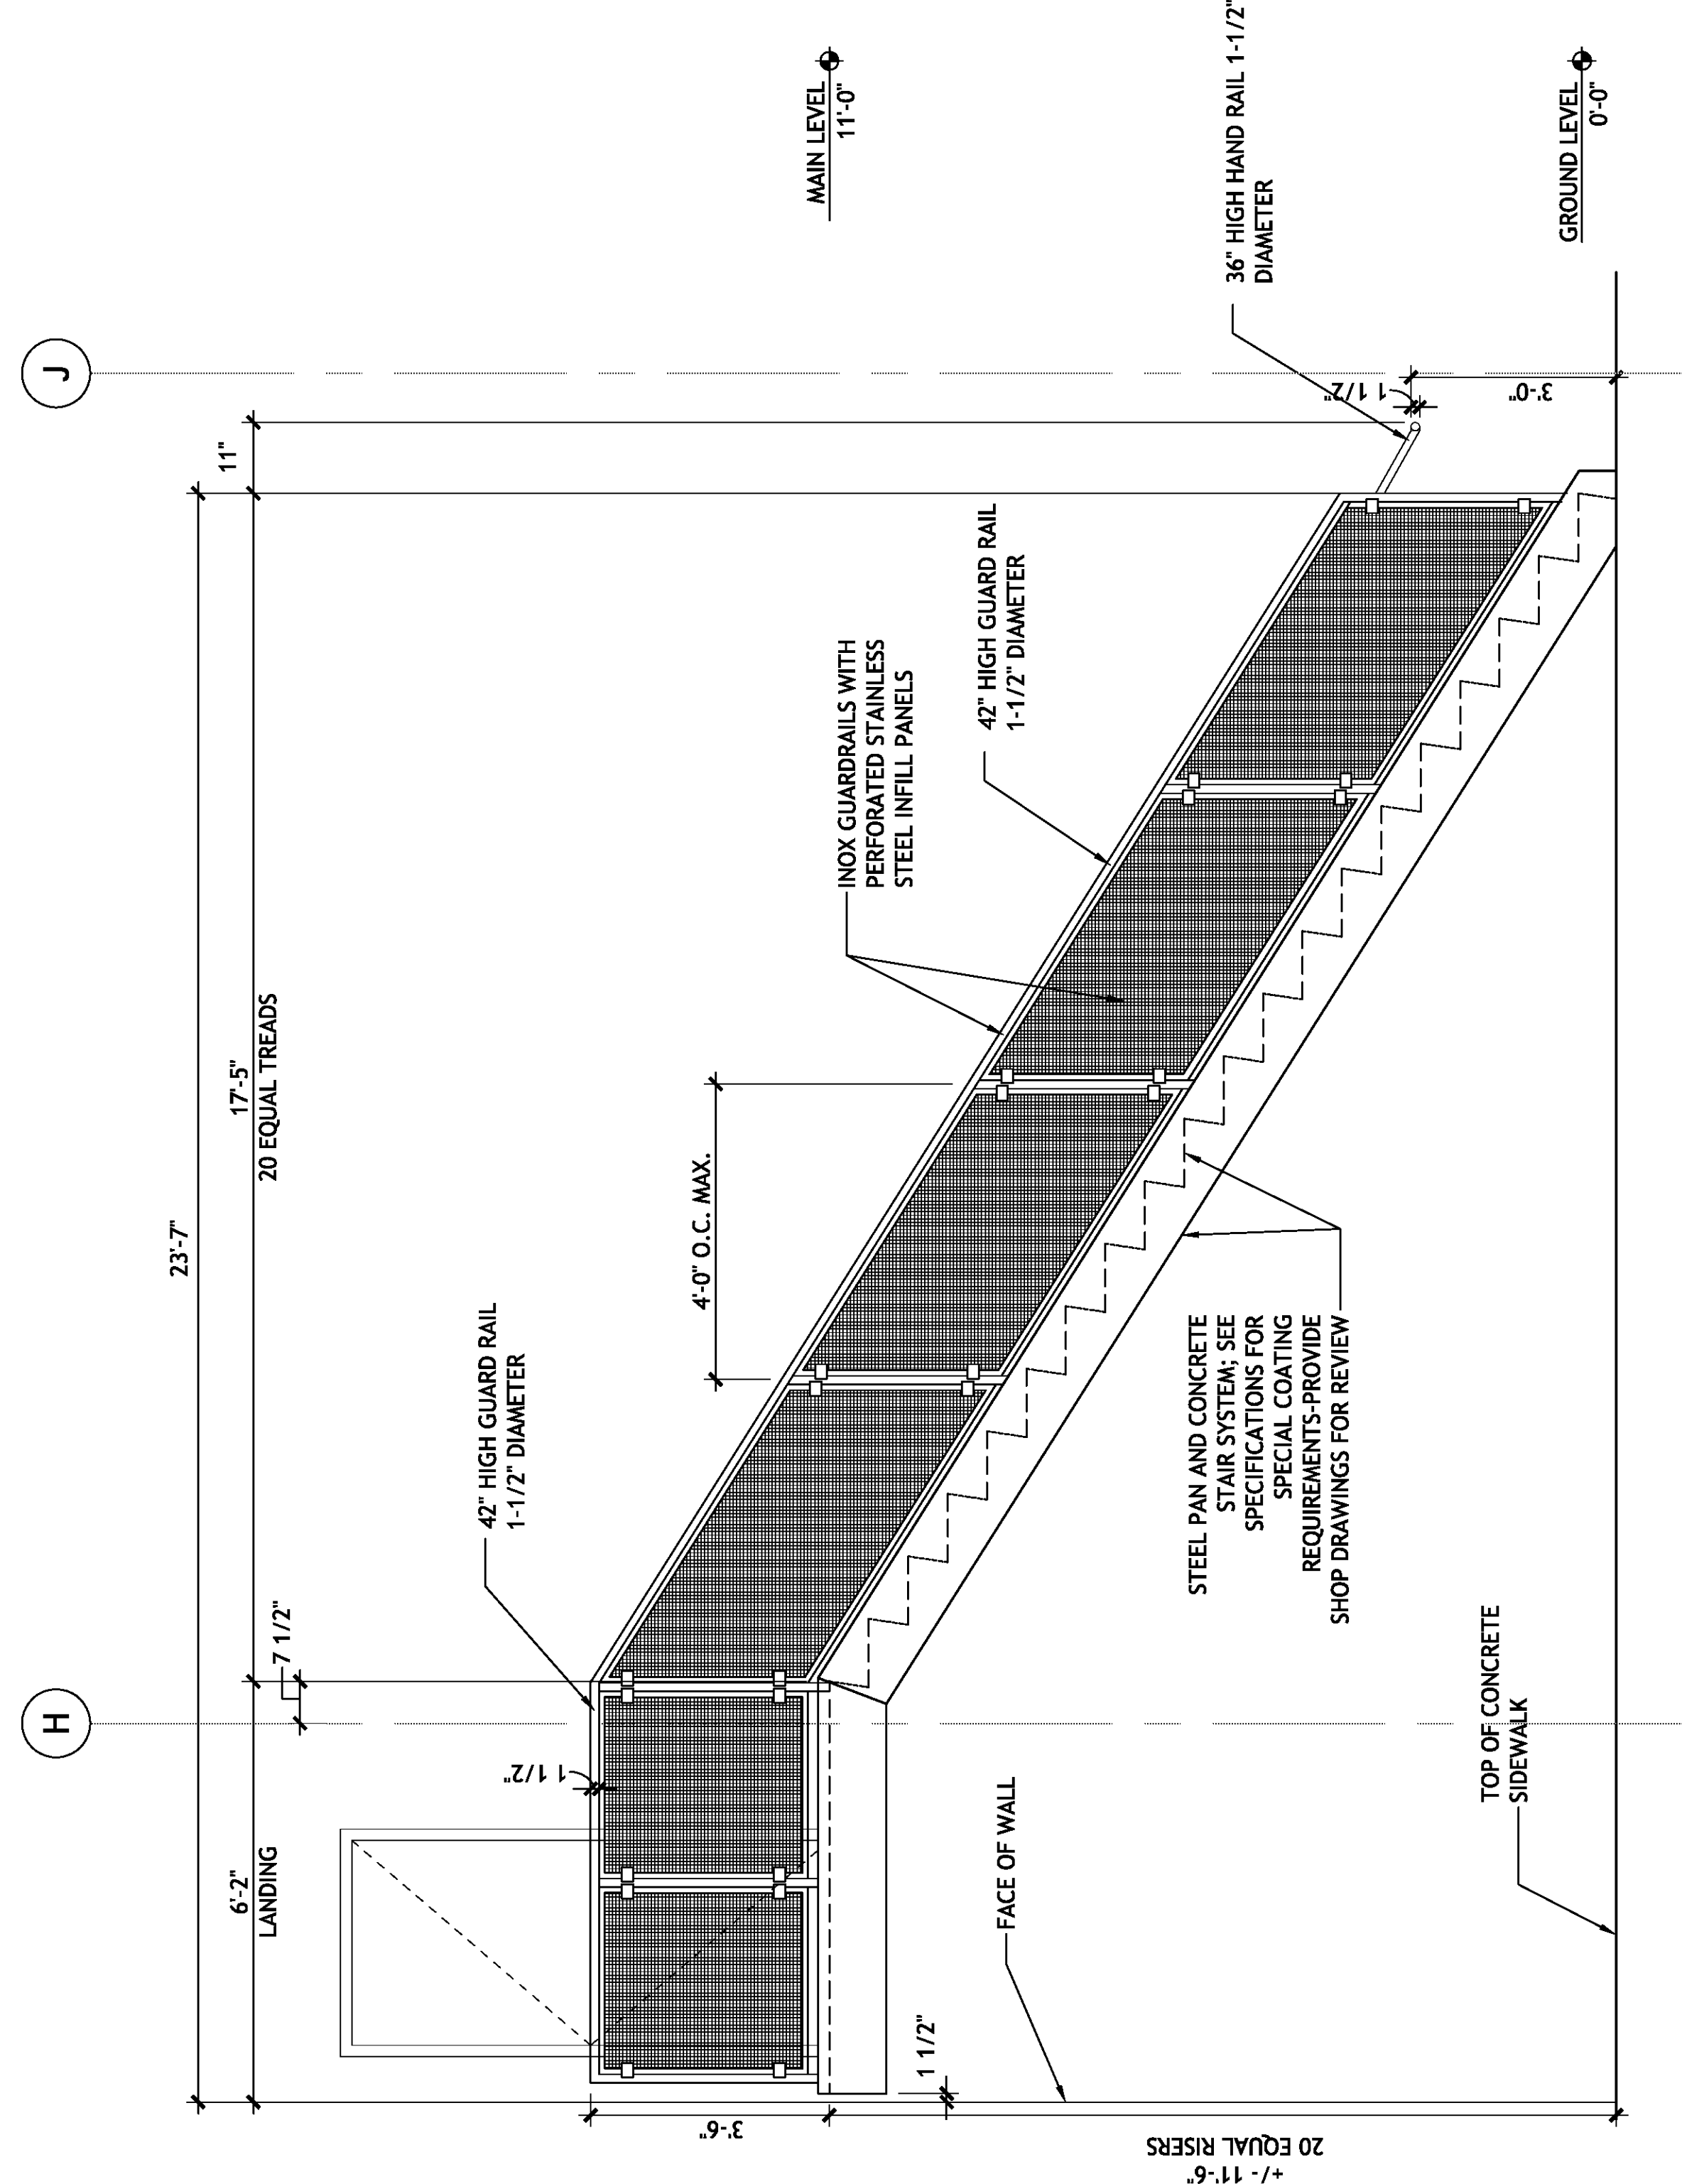

4 STAIR 3 ELEVATION
A501 1/2"=1'-0"



REGIONAL DESIGN GROUP, LLC
300 LAFAYETTE STREET, SUITE 200
NEW ORLEANS, LOUISIANA 70130
(504) 523-6472 FAX (504) 529-1181

THEODORE
BROWN
ARCHITECTS

NO.	REVISIONS	DATE
1	REVISION	
2		
3		
4		
5		

JEFFERSON PARISH SHERIFFS OFFICE
4TH DISTRICT SUBSTATION
6228 AIRLINE DRIVE METAIRIE, LOUISIANA 70003

VERTICAL CIRCULATION-EXTERIOR STAIRS

FILE NAME	DRAWING NUMBER
A501.dwg	A501
PROJECT NUMBER	DATE
51122.03	02-25-10
PHASE	CD