

HUSEMAN & Associates
 MECHANICAL ELECTRICAL PLUMBING FIRE PROTECTION
 Job No. 090003
 Drawn By: RM
 Designed By: RM
 Checked By: CRB

3925 N. I-10 SERVICE RD
 SUITE 200
 METairie, LA 70002
 (504) 456-3119
 FAX (504) 456-3122

REGIONAL DESIGN GROUP, LLC
 300 LAFAYETTE STREET, SUITE 200
 NEW ORLEANS, LOUISIANA 70130
 (504) 523-6472 FAX (504) 529-1181


JEFFERSON PARISH SHERIFFS OFFICE
 ARCHITECT

NO.	REVISION	DATE
1		
2		
3		
4		
5		

JEFFERSON PARISH SHERIFFS OFFICE
 4TH DISTRICT SUBSTATION
 JEFFERSON PARISH, LOUISIANA

FILE NAME	090003P301.dwg	DRAWING NUMBER	
PROJECT NUMBER	51122.03		
DATE	02-04-10		
PHASE	CD		

1 2ND FLOOR - WATER DISTRIBUTION PLAN
 1/4" = 1'-0"

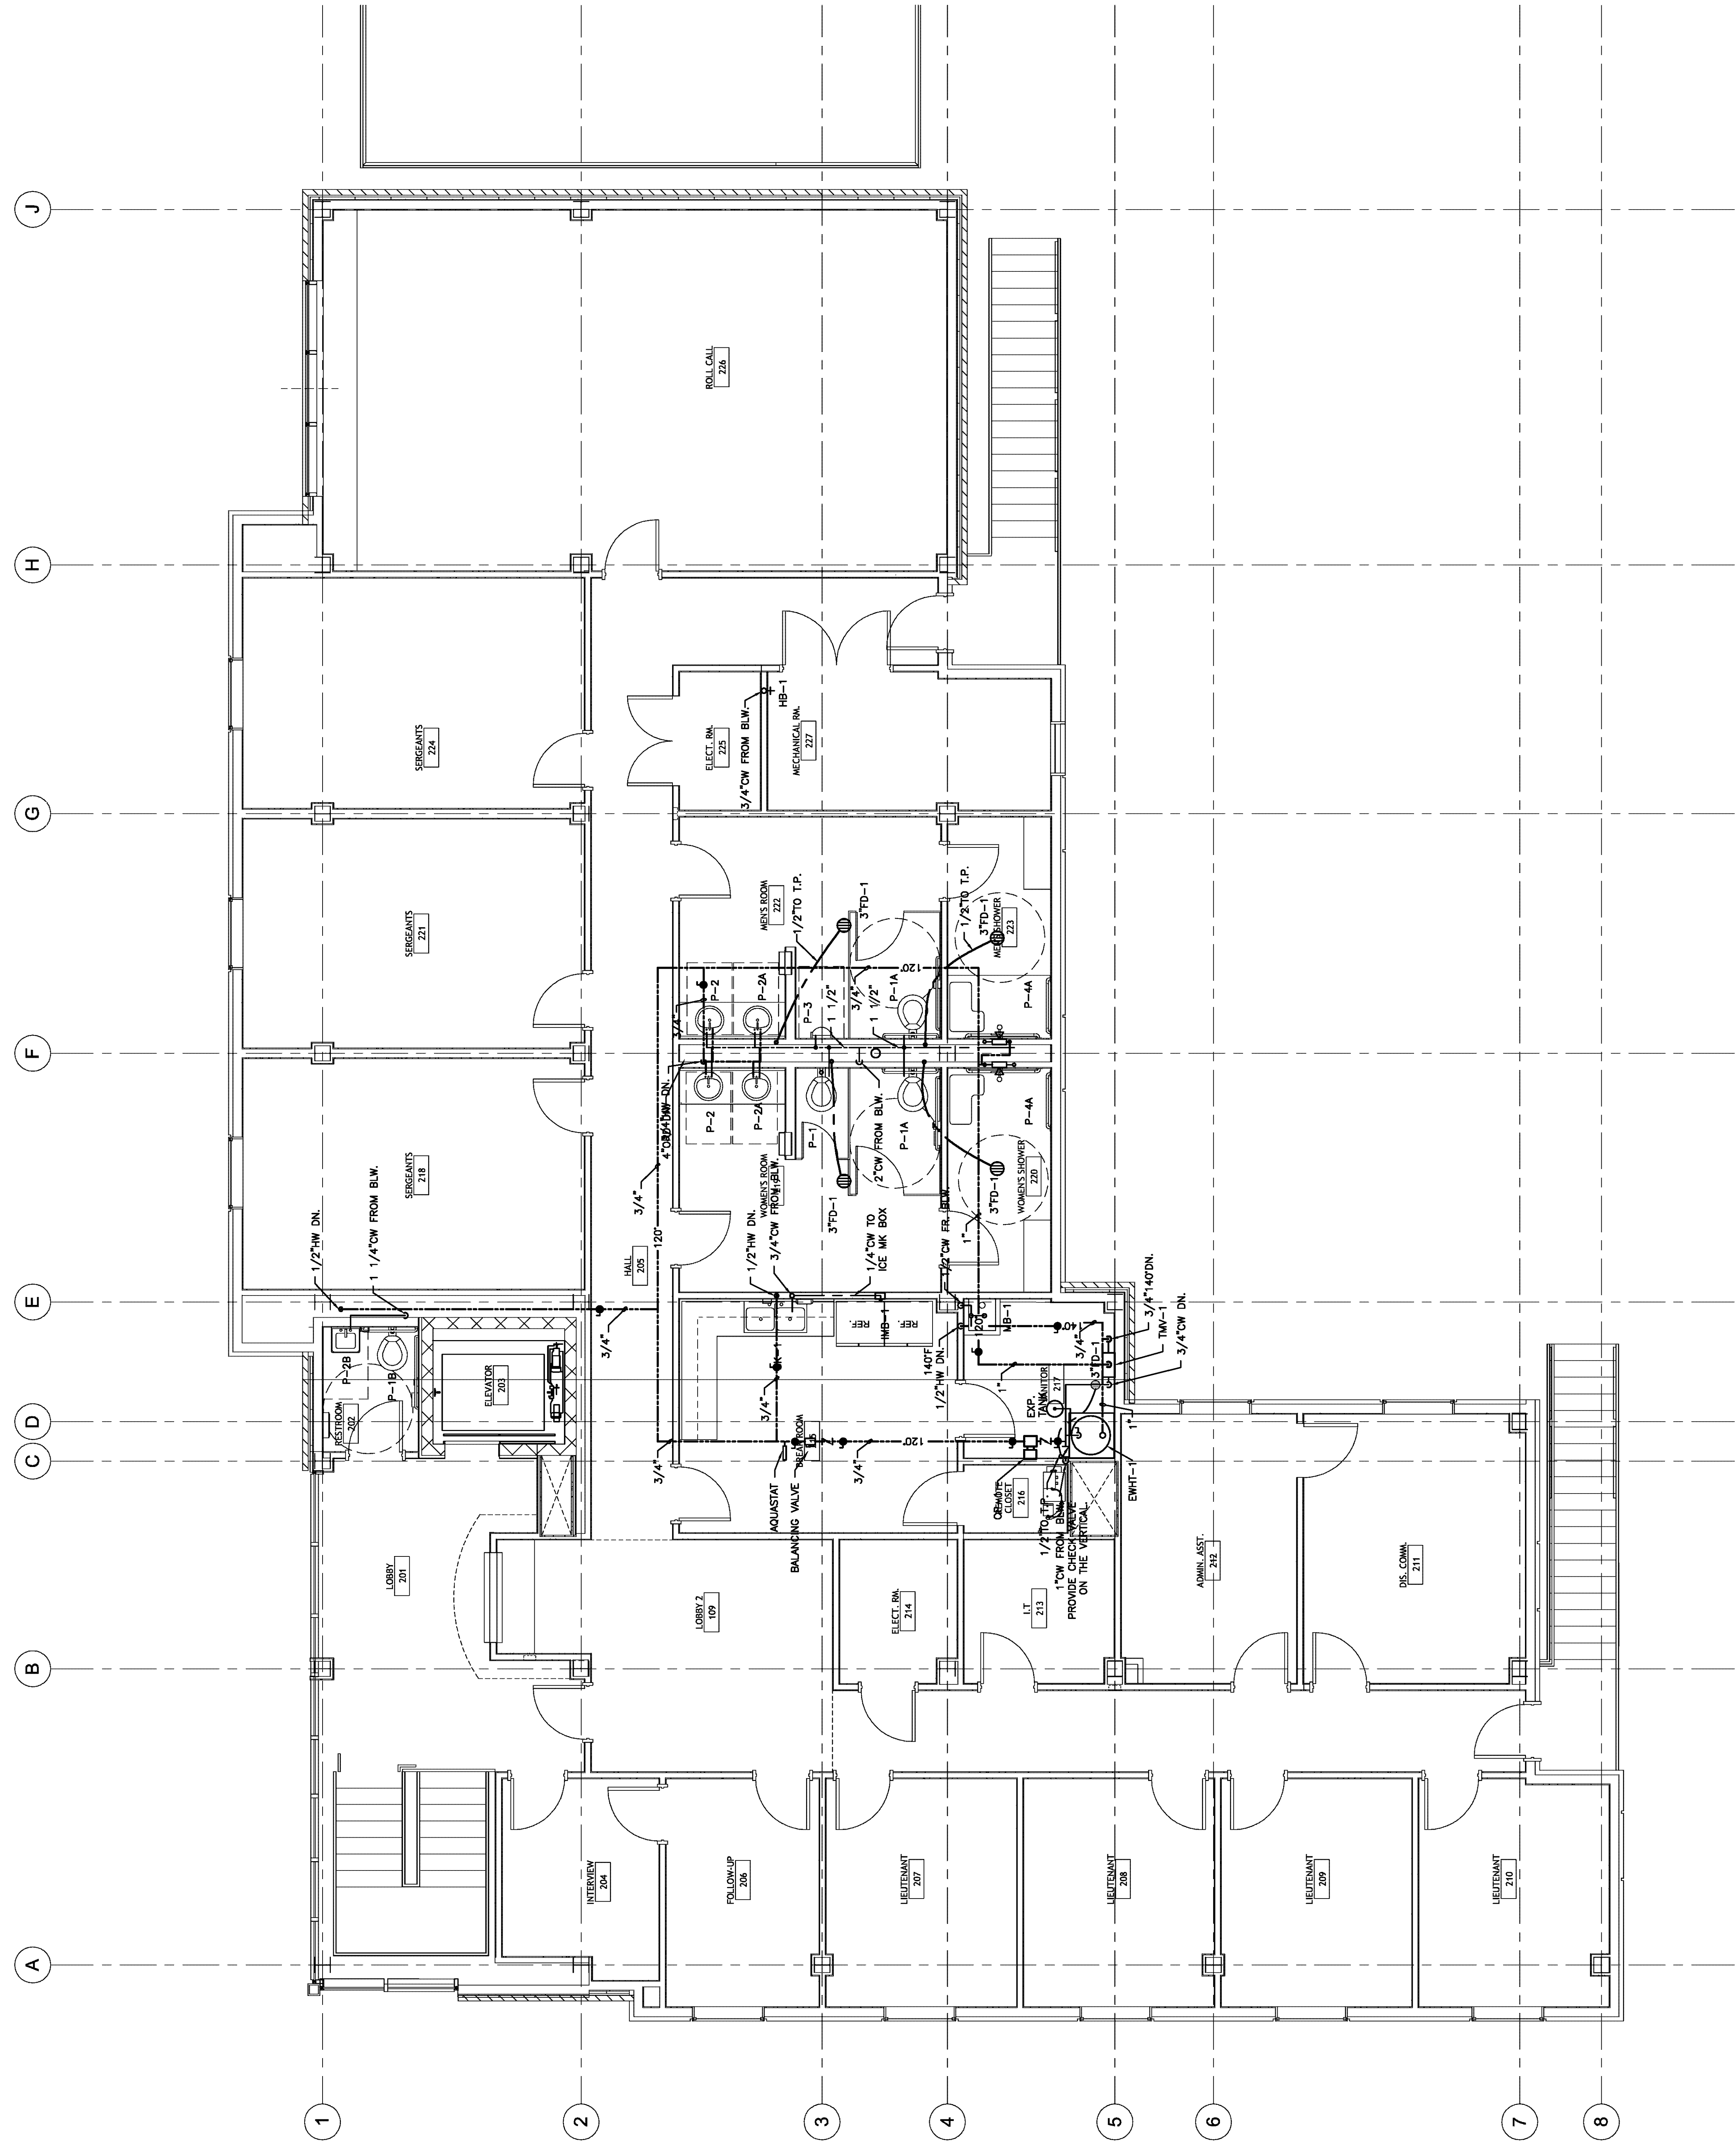

1
 P301